

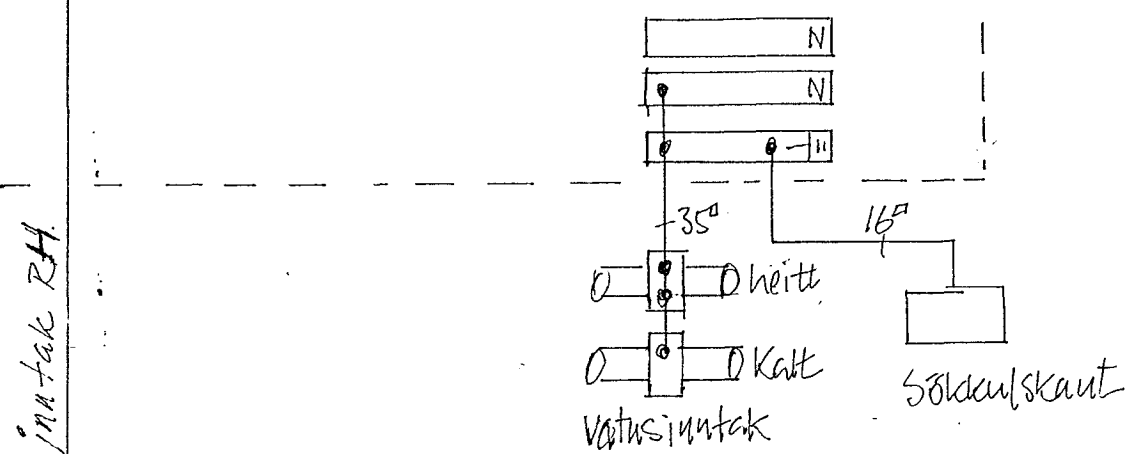



T₁ AÐALTAFLA

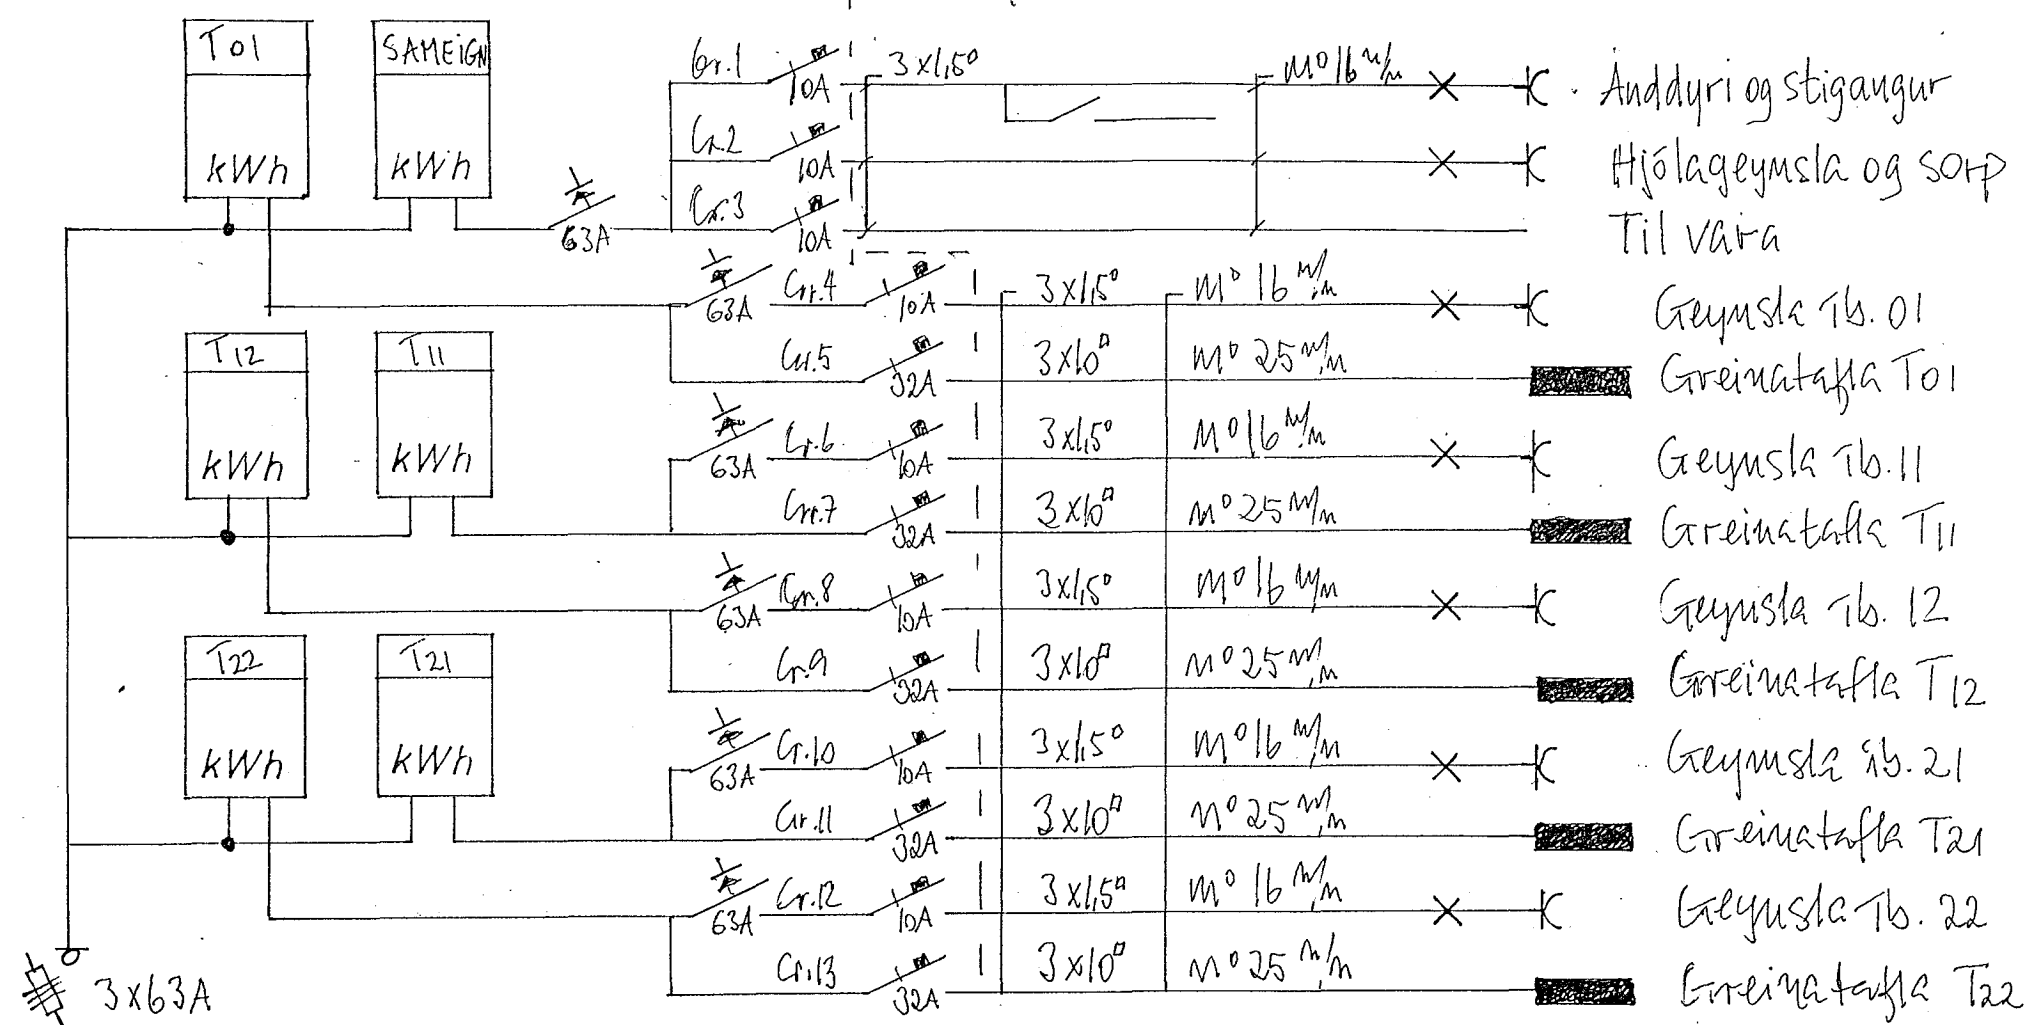


EINLÍNUMYNDIR

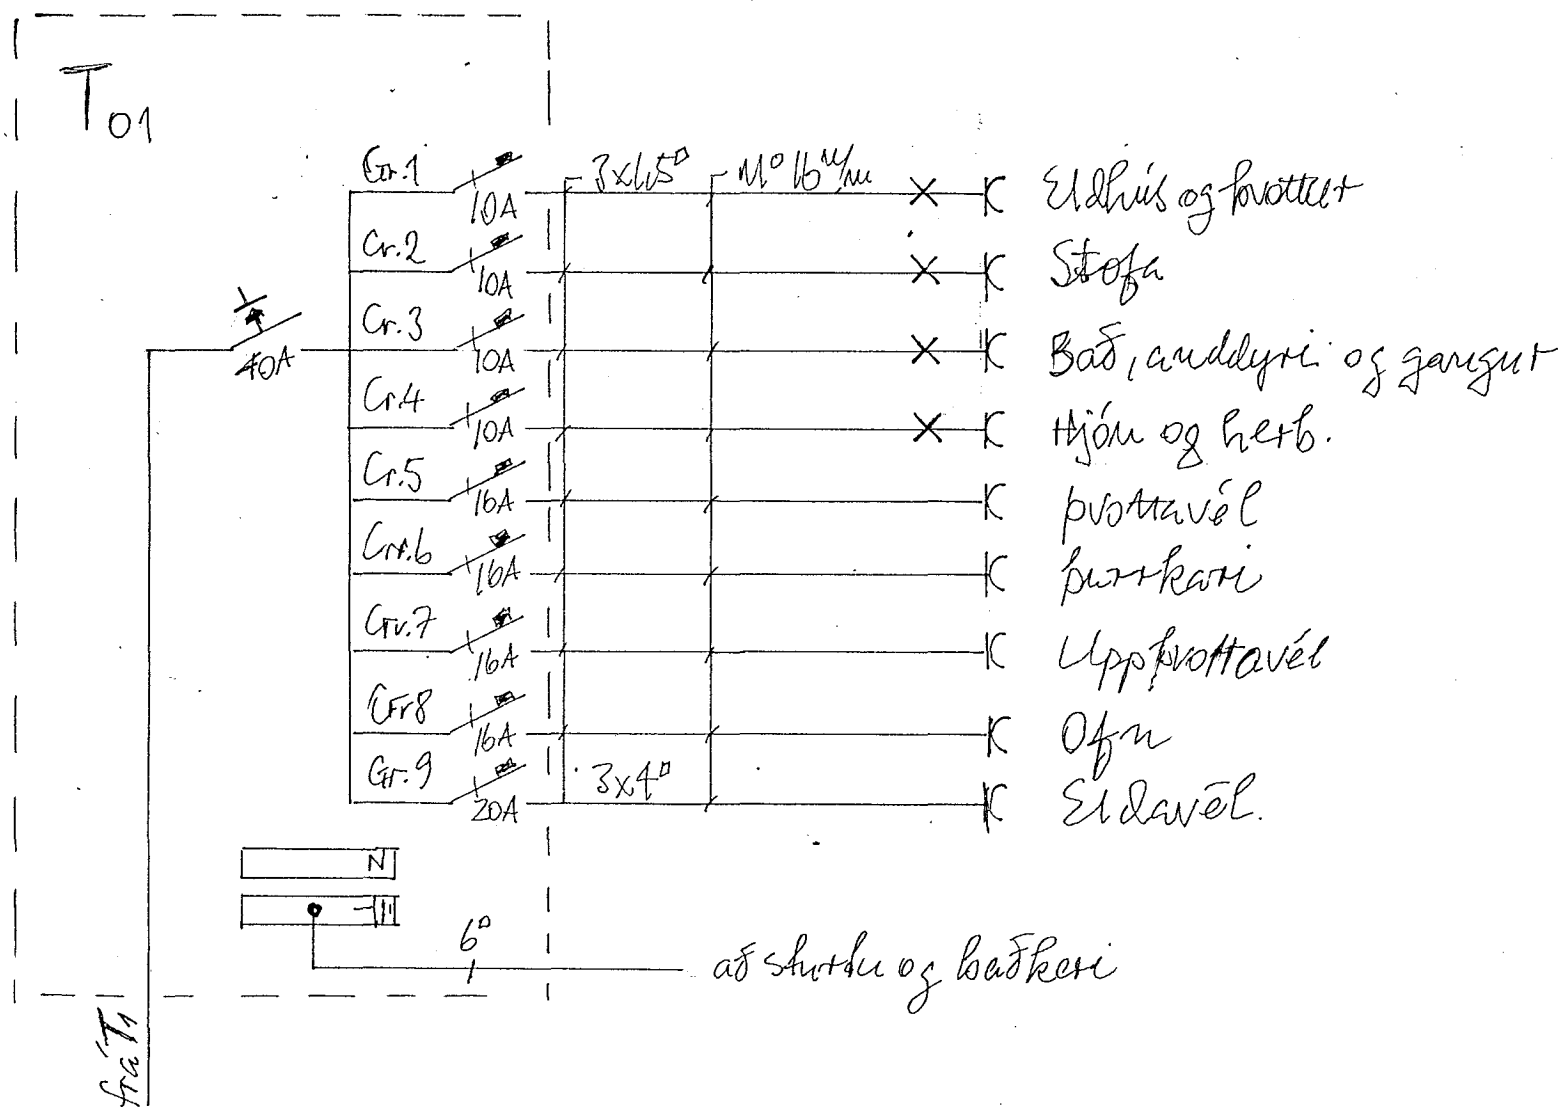

T₁₁ OG T₂₁

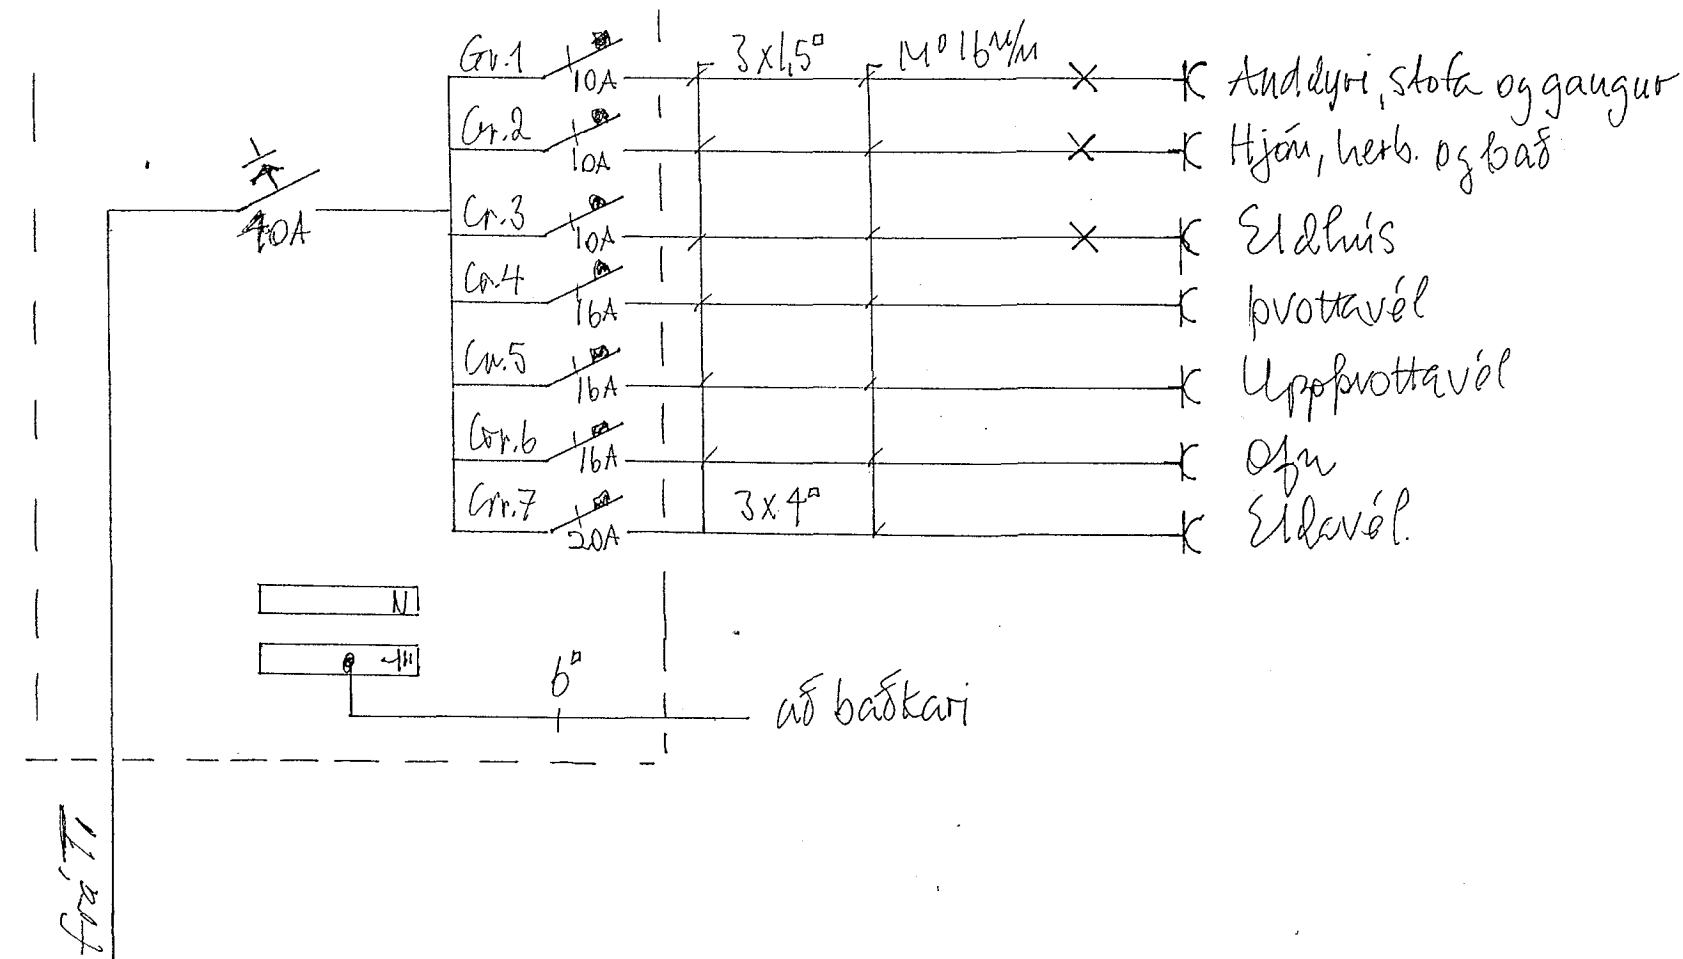

T₁₂ OG T₂₂

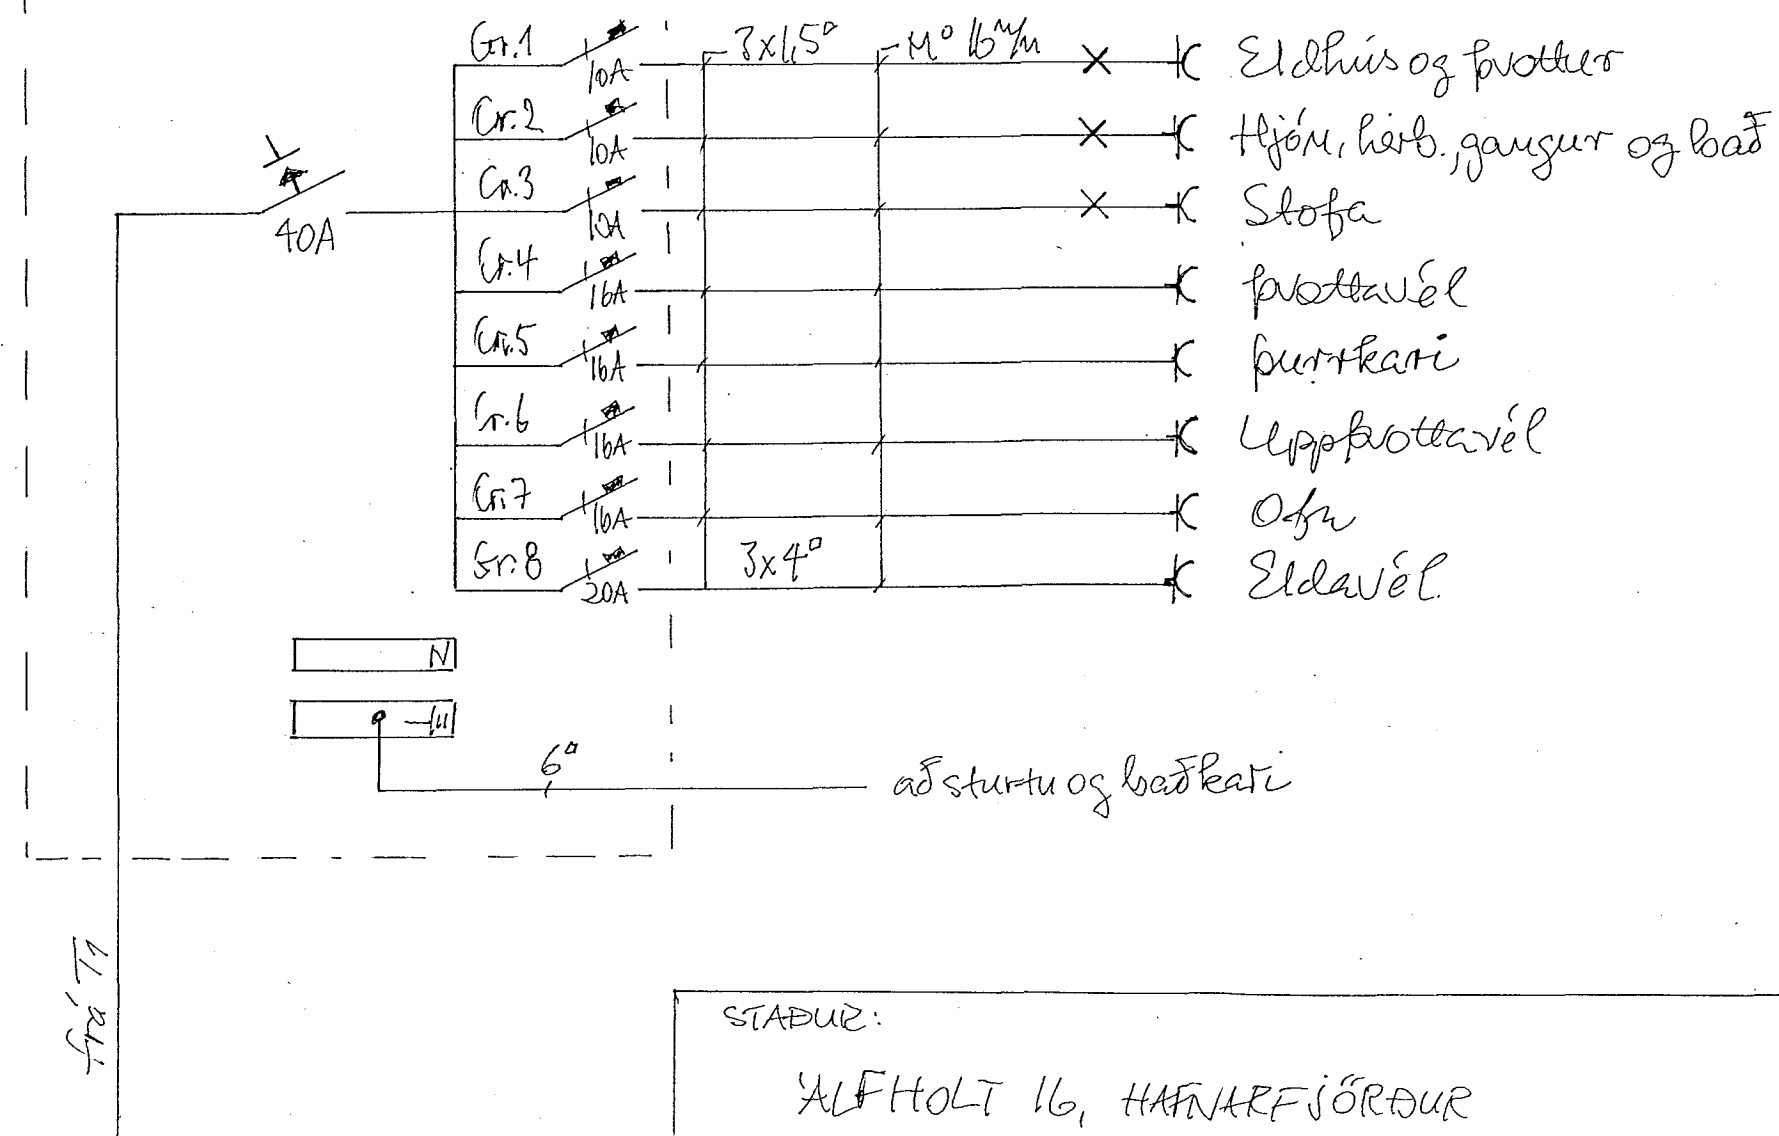

| | |
|---|----------------|
| STADUR: | |
| ALFHOLT 16, HAFNARFJÖRDUR | |
| HEITI: | Kvæði: |
| EINLÍNUMYNDIR | Dags 10/10 '95 |
| | B/S .4 AFS |
| TEIKNARI: BEGNÓLFUR MÆKKISSON | |
| RÁSIN SF, FIFUMYRI 14, 210 Garðab. S. 5656950 | |