


KJALLARI

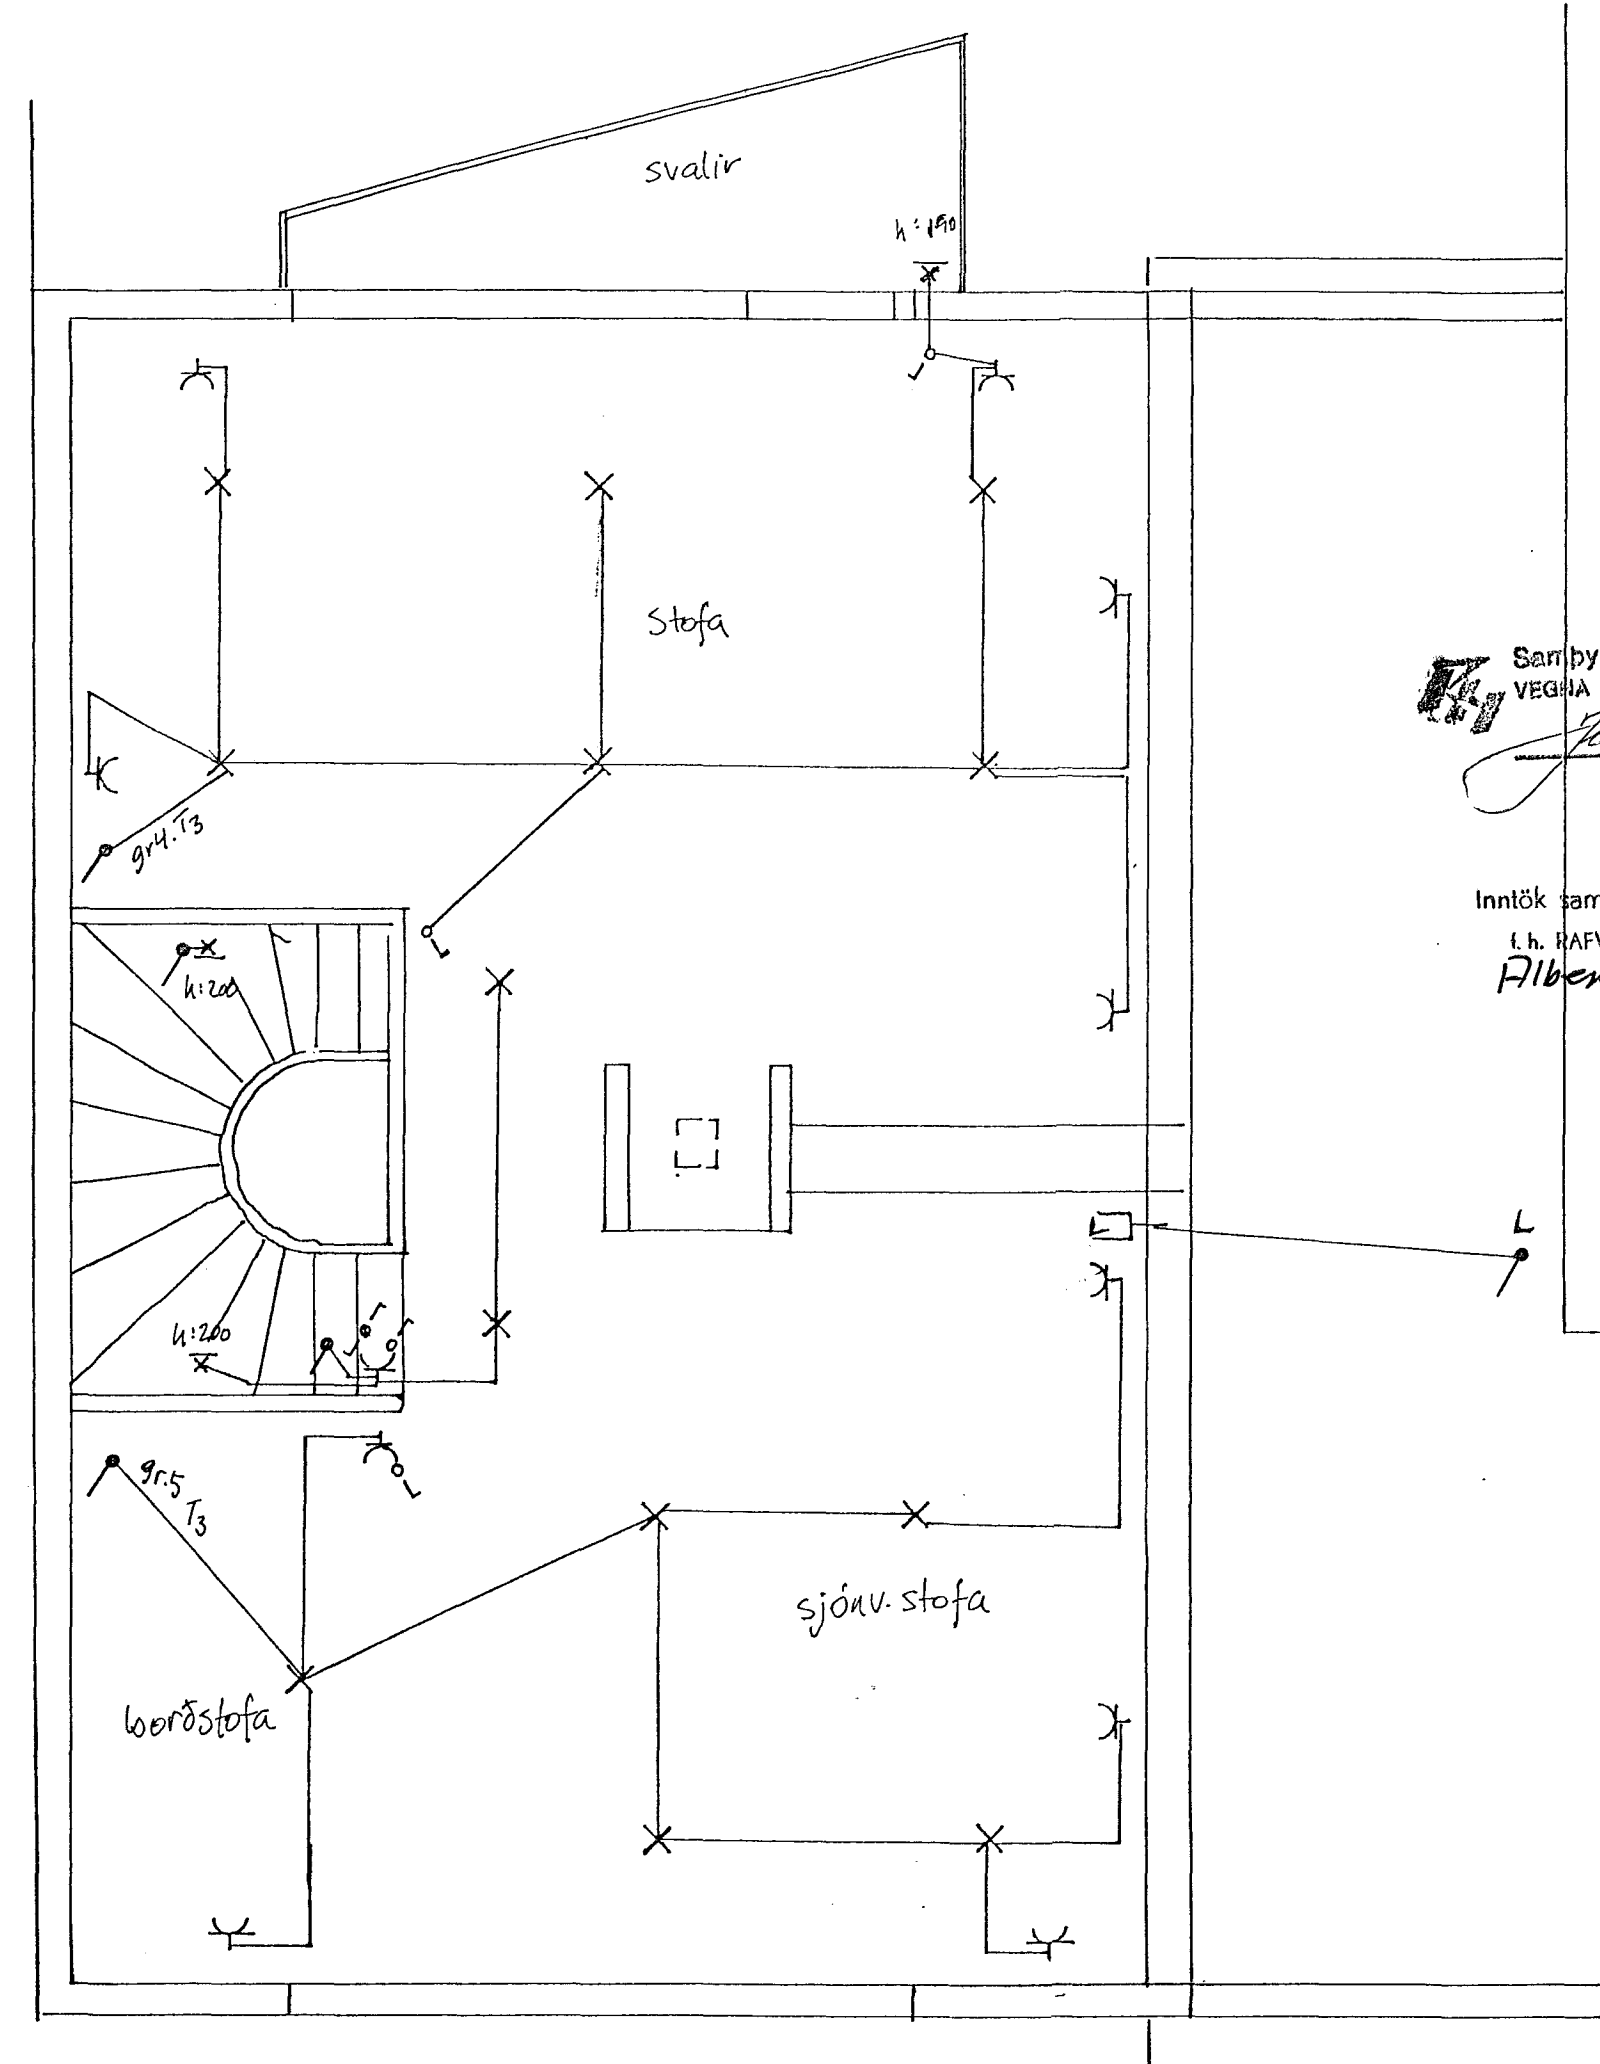

RIS-HÆÐ

Sambýkkt
VEGNA FULLNÁÐARFRÁGANGS
7/11 1991
Rís Einar Einarsson
f.h. Hafveitu Hafnarfjardar

Inntök sambýkkt 4.11.1991
f.h. HAFVEITU HAFNARFJARDAR
Ríbert Þinastinnsson

Eyrarkolt 20, Hafnarfjörði		
teiknað 12/91	Rafloagn kjallara og ris	
	Rásin st S:650/50	Kvarði
Blst 1013	Ólafur Mæri Rúnna	1:50

TEIKNING NR. 2981.