


A

B

C

D

E

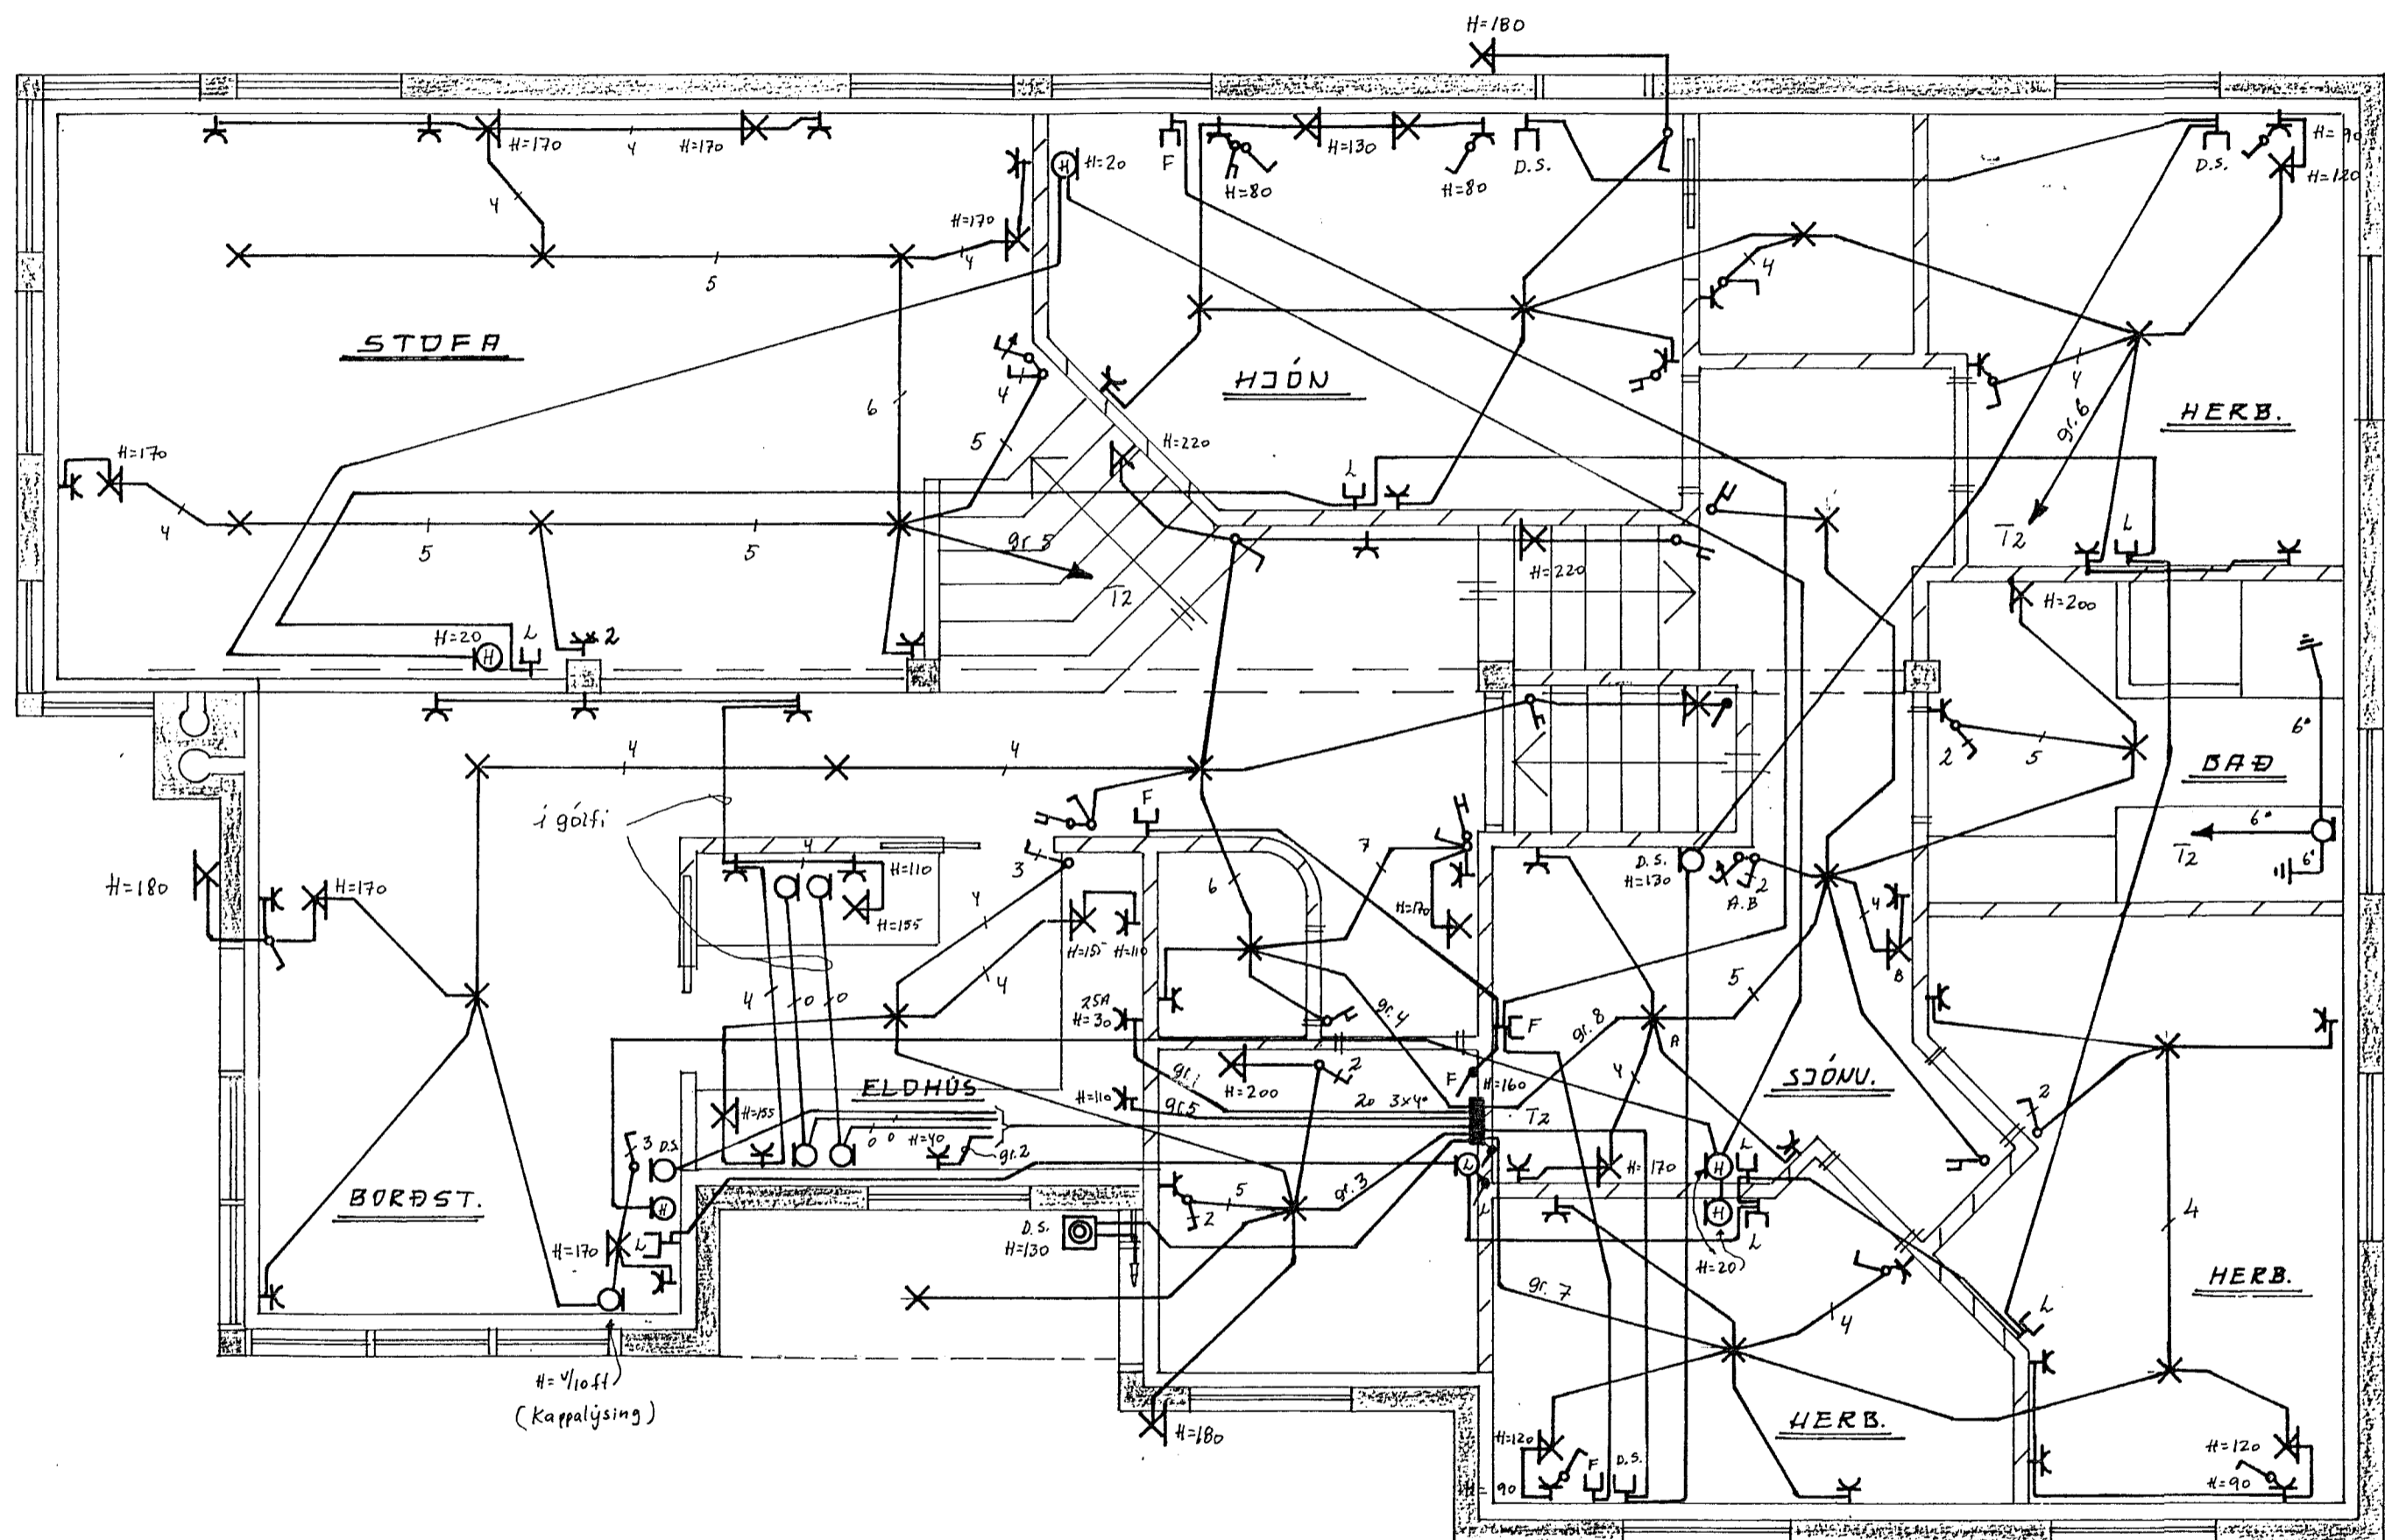

F

ÚTG.	DAGS.	TEIKN.	HANNAD	SAMÞYKKT
A	28.9.91	T. S.	<i>Trausti Sveinbjörn</i>	

VESTURHOLT 1 HAFNARFIRÐJ  
EFRI HEB RAFLÖGN



RAFMA GNSVERKFRÆÐISTOFA  
TRAUSTI SVEINBJÖRNSSON  
EDMUND BELLERSEN  
RAGNAR D STEFANSSON  
AGUST ÞÓRHALLSSON

MKV.	1:50
TEIKN NR.	
NÆSTA TEIKN NR.	
VERKNR.	
BL.	3 AF 3
GEYMSLUNR.	A