


T1

63 A
380 V 3~N HEIMT. RH 63 mm pp

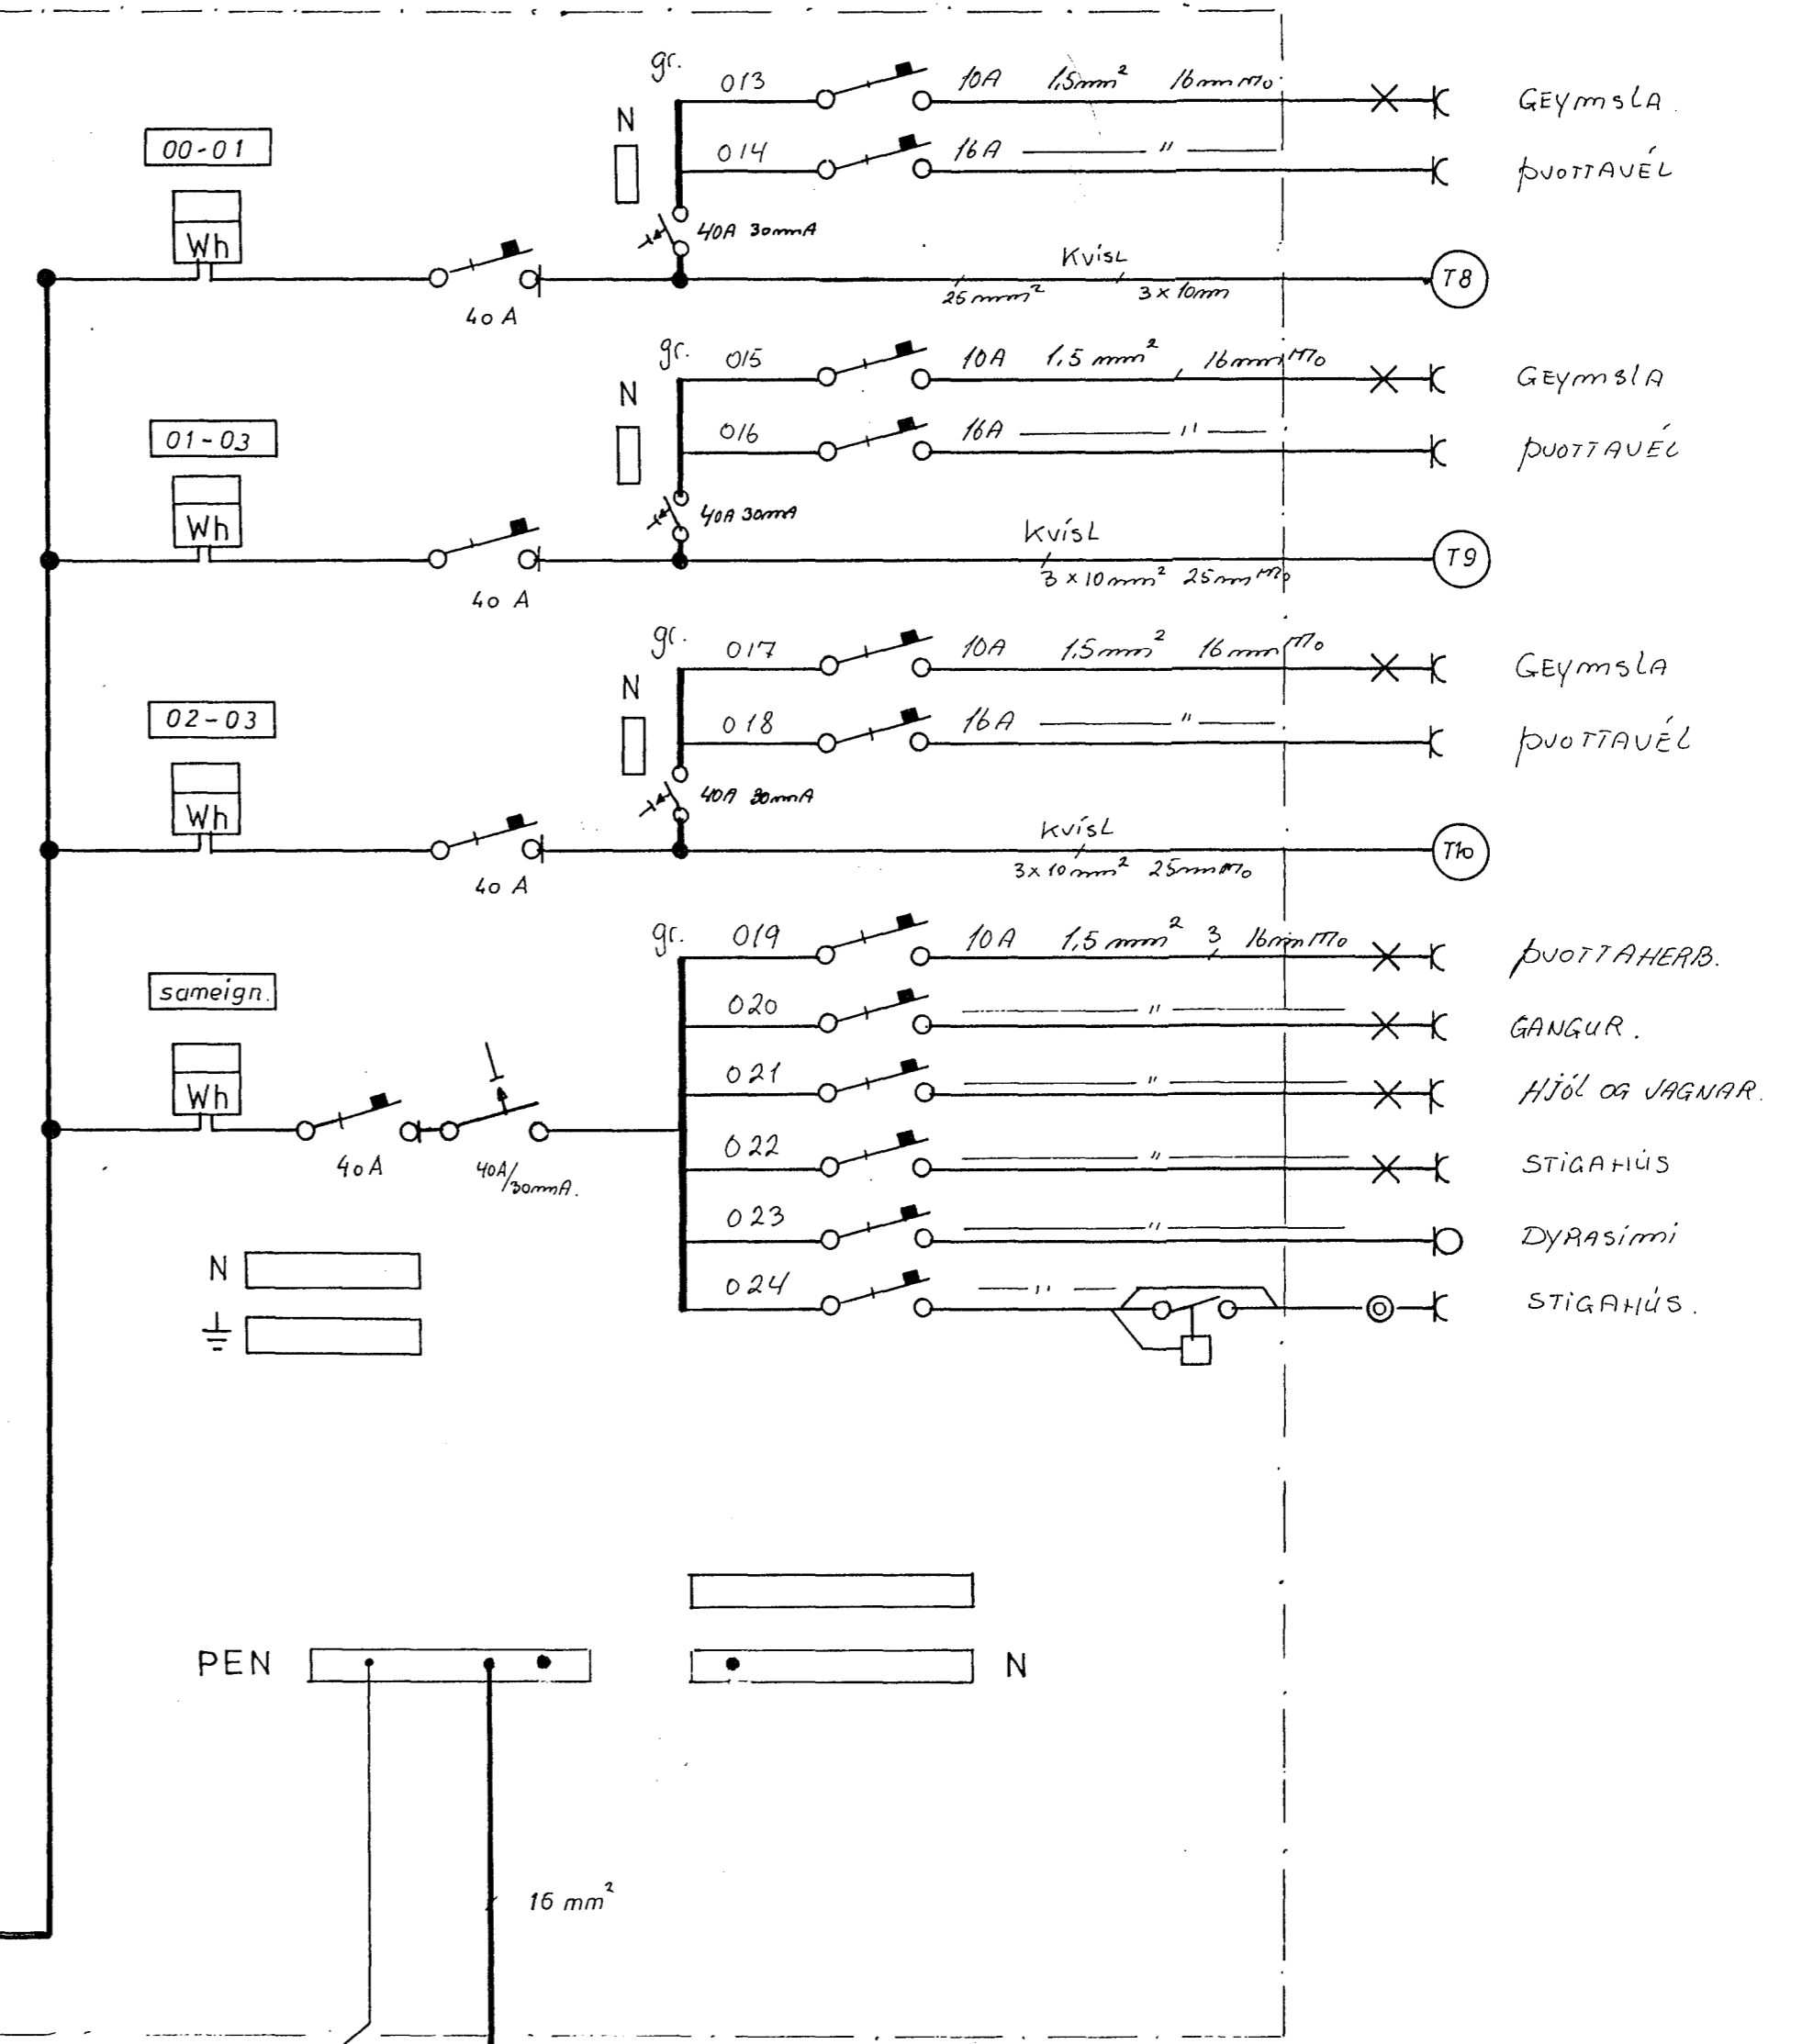

N
⊥

PEN N

16 mm²
SÖKKULSKAUT

16 mm²
VATNSINNT.

DOFRABERG 9. HAFNARFIRÐI		T	mál 1:50
RAFLÖGN.			blað 9 af 9
HELGI KR. EIRIKSSON RAFLAGNAHÖNNUN			dags líni 89
Rafkvæði Má 1988 Flögi KA. Lenningsu. Ref. 5. 688-388 Síðumála R.			teikn no 967