



AÐALTAFLA

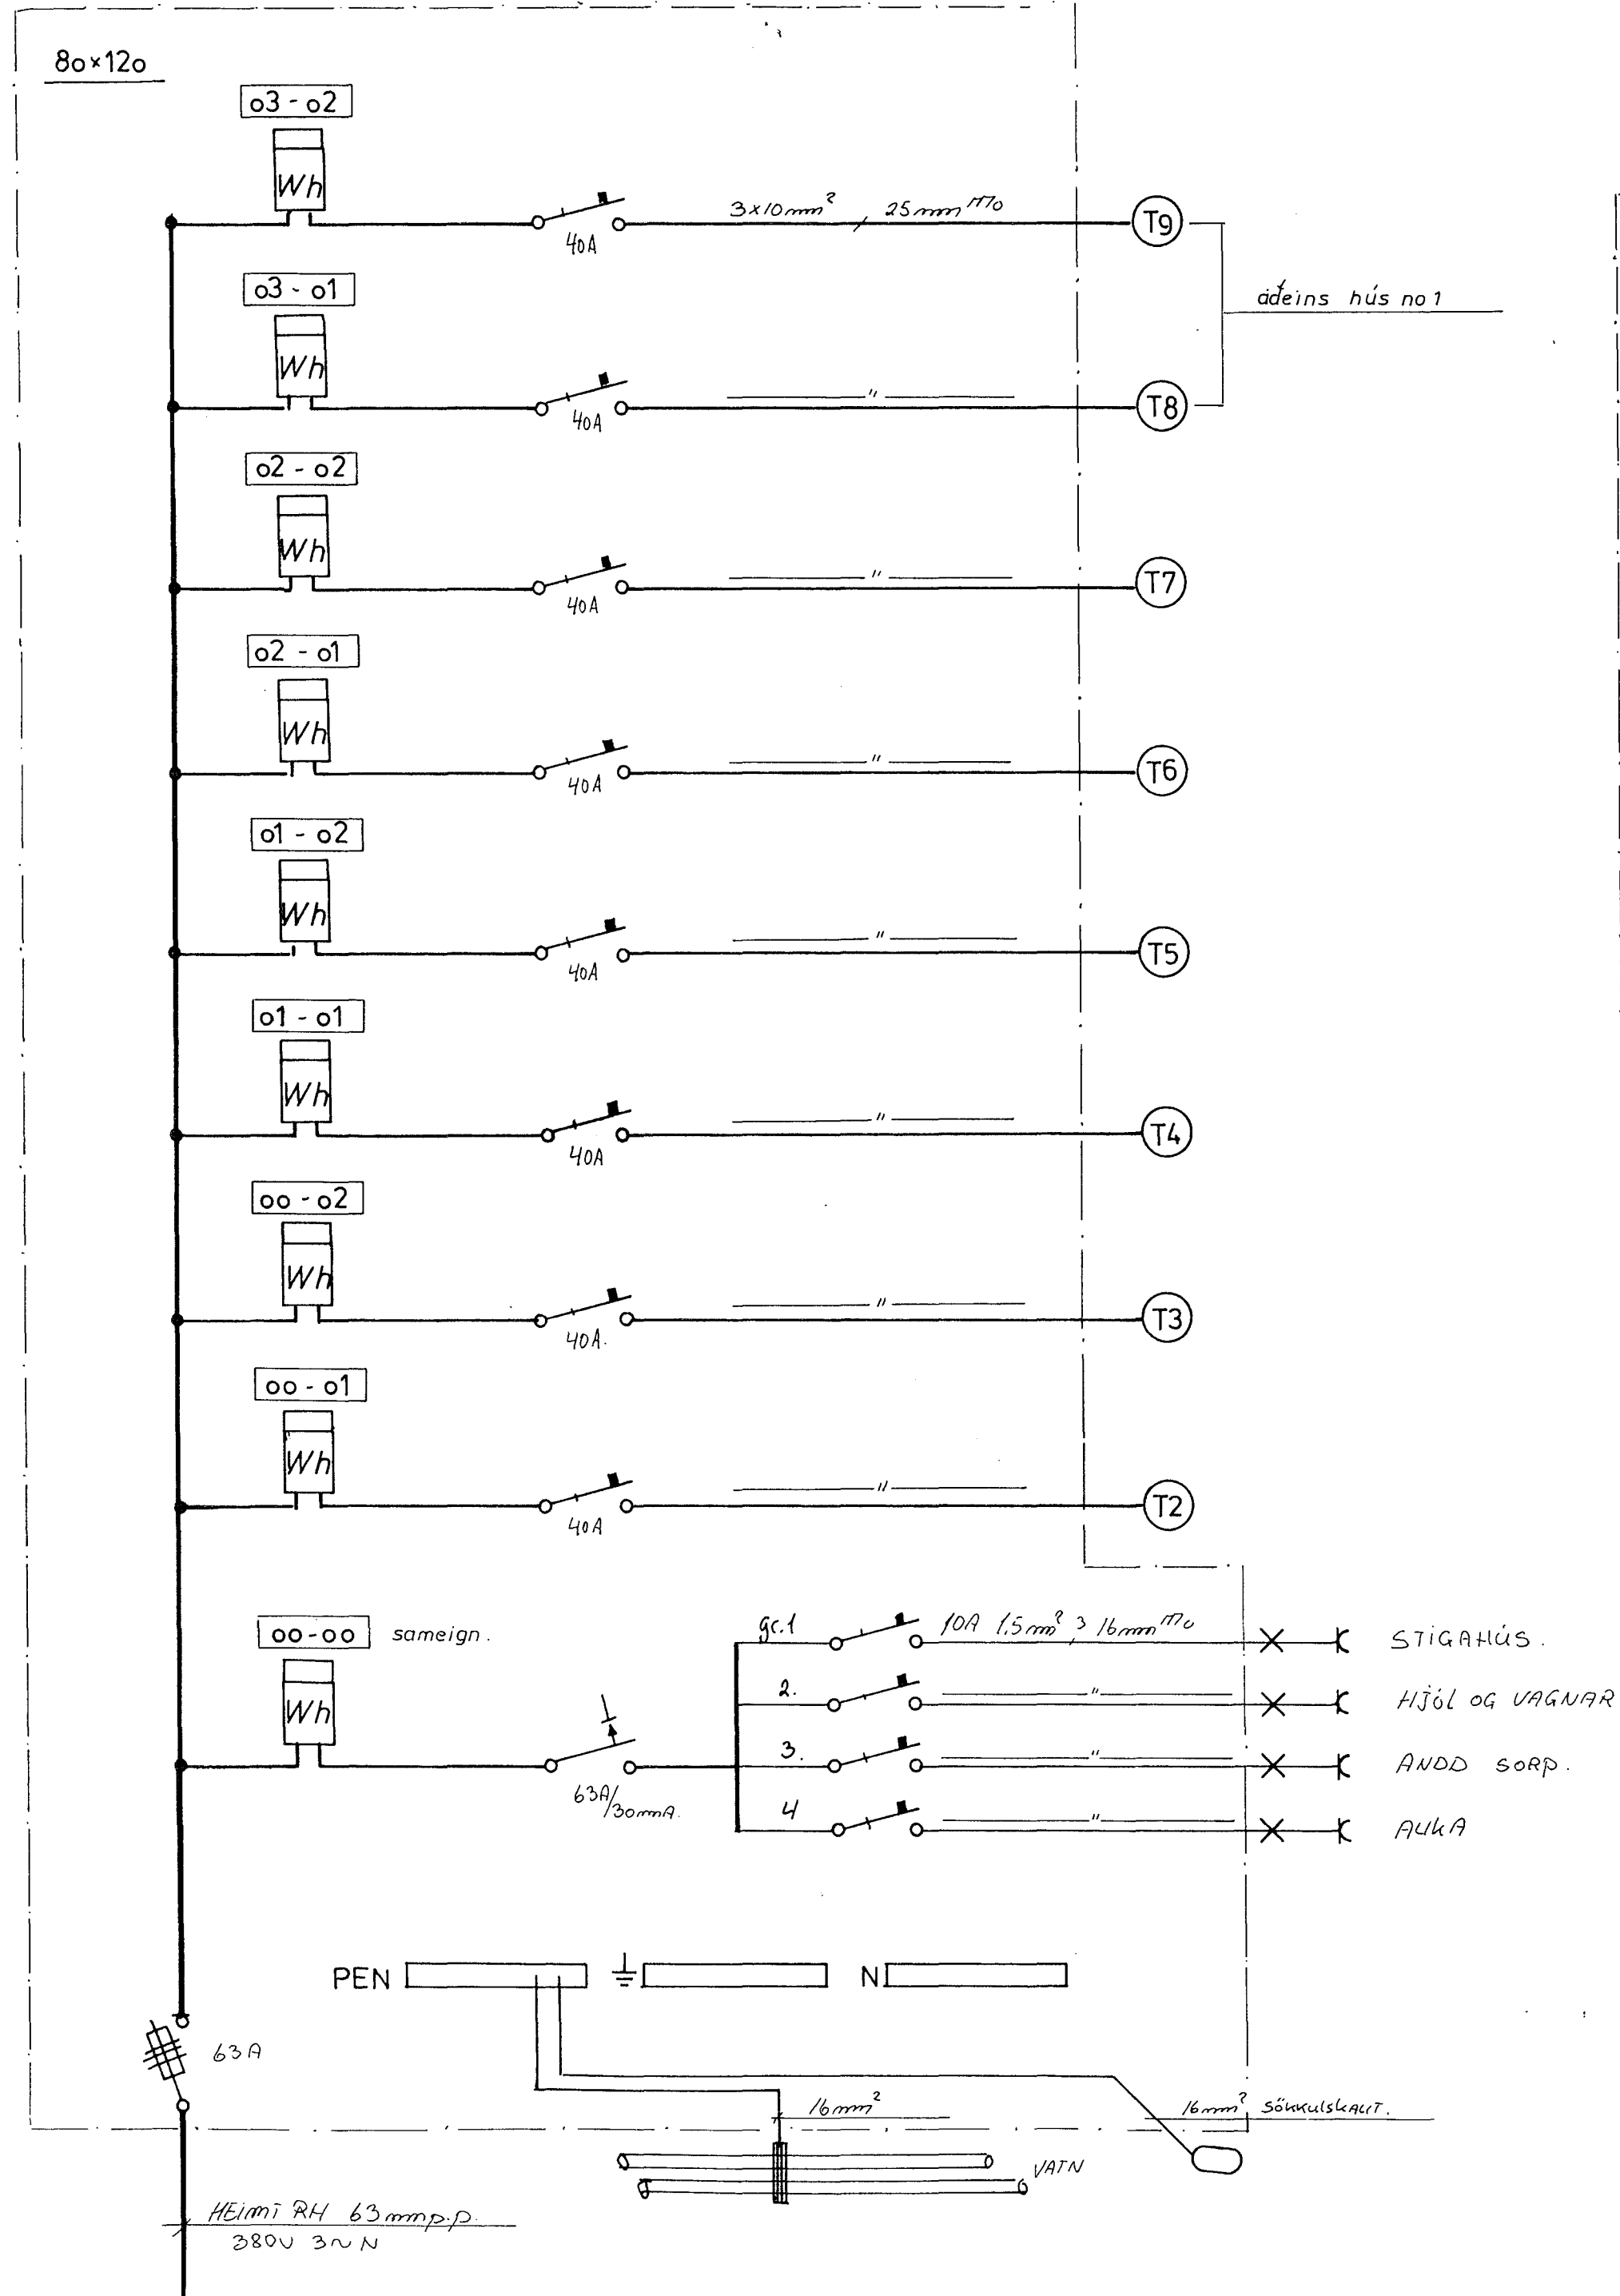

GREINATAFLA T2 - T9

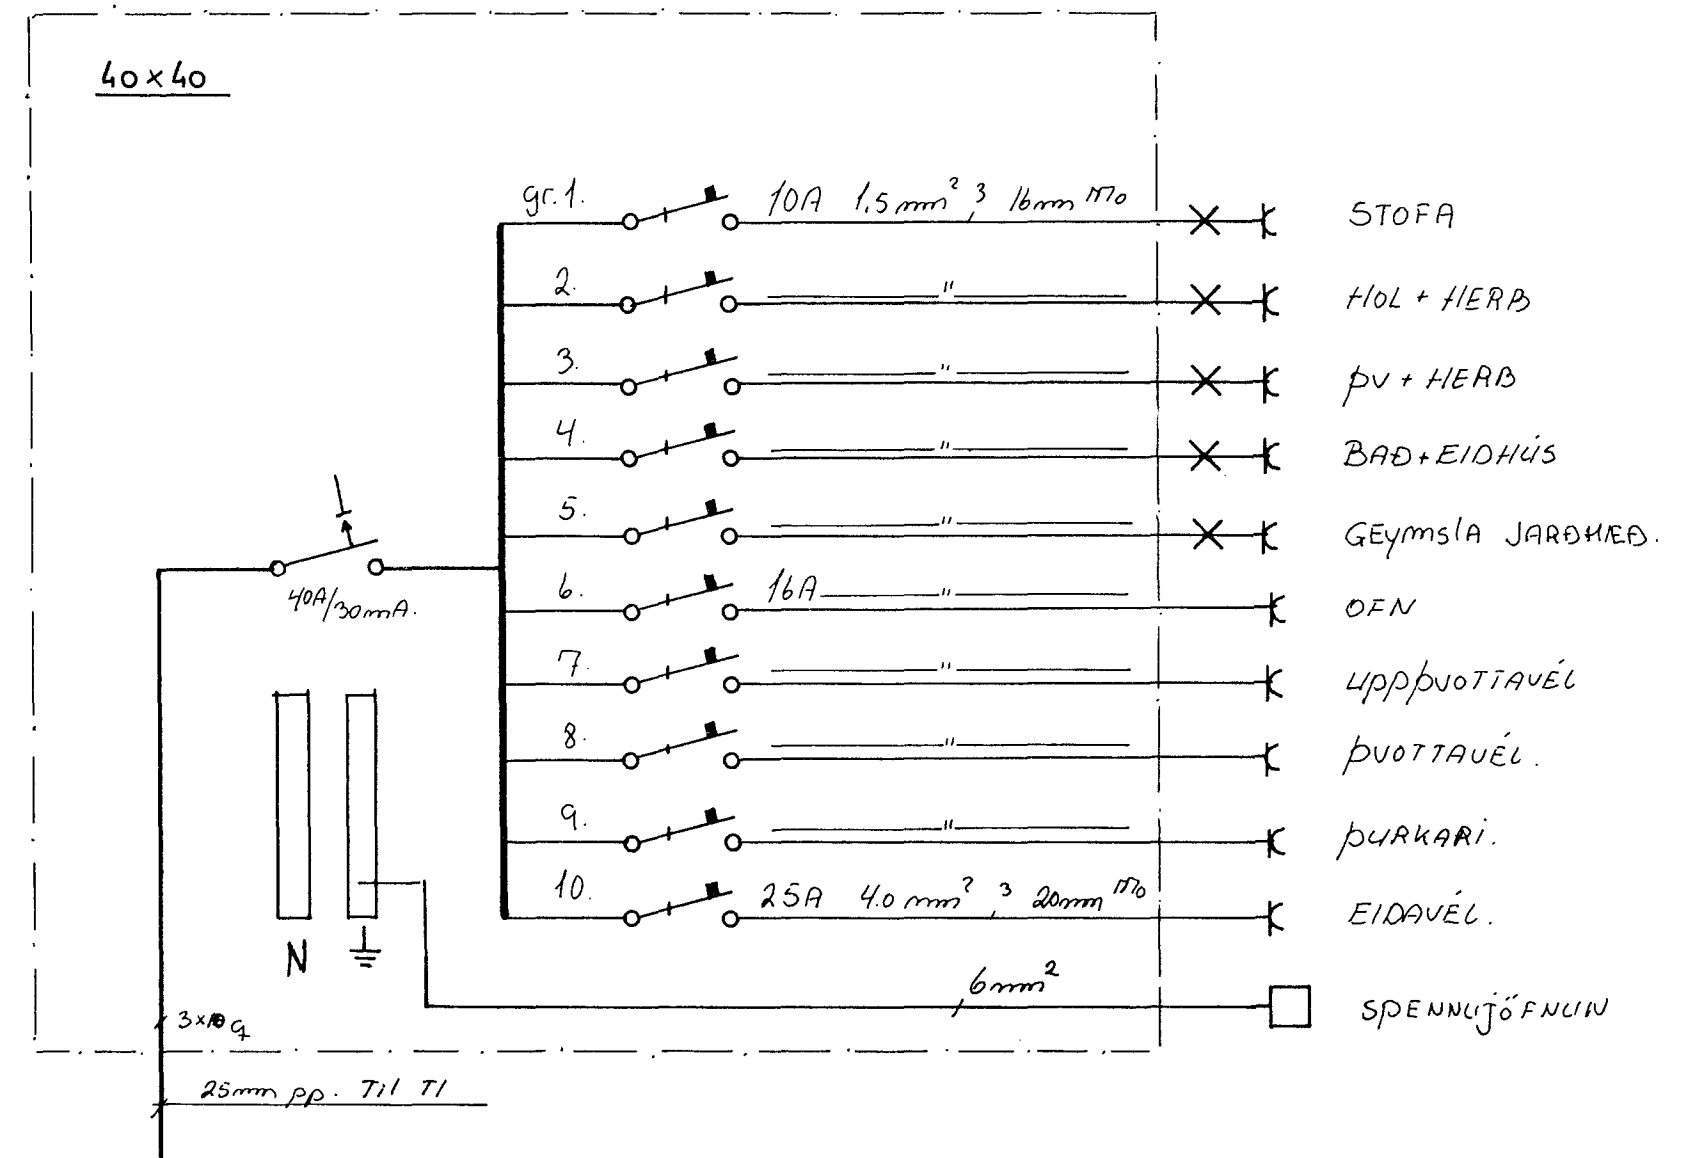

<p>EYRARHOLT Hafnarfirði</p> <p>RA FLÓGN</p> <p>HELGI KR. EIRIKSSON RAFLAGNAHÖNNUN.</p> <p>Reykjavík, Júní 1990 Helgi Kr. Eiríksson. S. 688-388</p>		<p>mál blað 6 af 6 dags Júní 90 teikn no 1008</p>
---	--	---