


φ 25 loftnet
 φ 40 rafveila
 φ 25 gardlysing
 φ 25 sími

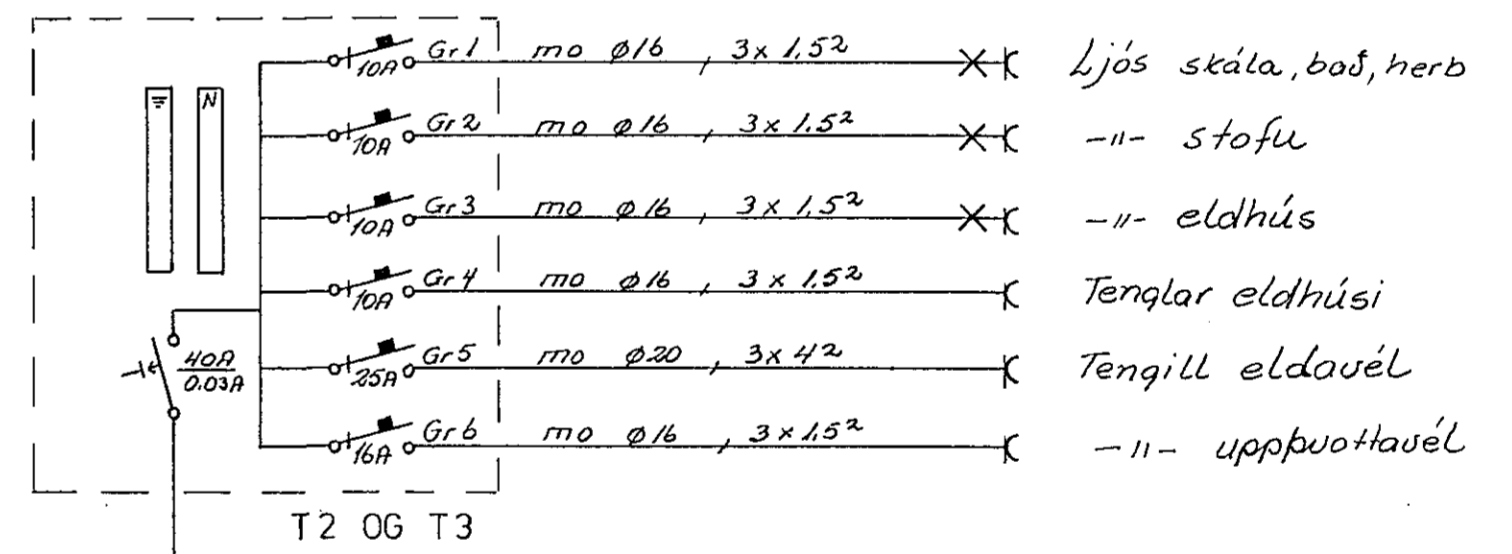

T1 m.o. 025, 3x62

2416

NR.	BREYTING	DAGS	BR.
HVAMMABRAUT 12 HAFN.			
GRUNNMYND KJALLARA	HANNAD	2.9.11	18.
RAFLÖGN	TEIKNAD	7.9.11	18.
EINLÍNUMYND T2 OG T3	DAGS	11-83	
	BLAD	2 AF 7	
	KVARDI	1:50	
	VERK NR.	045	

För og Löss 5 54160 og 52829