



Sníð bilgeymslu M 1:100

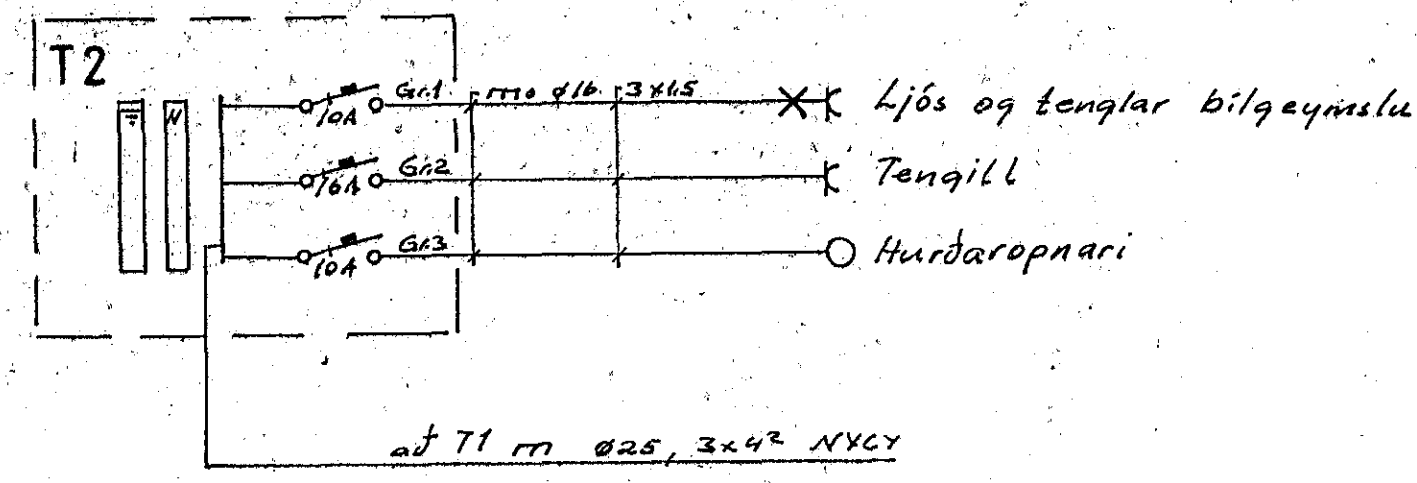


af T1 m 025, 3x42 NYGY

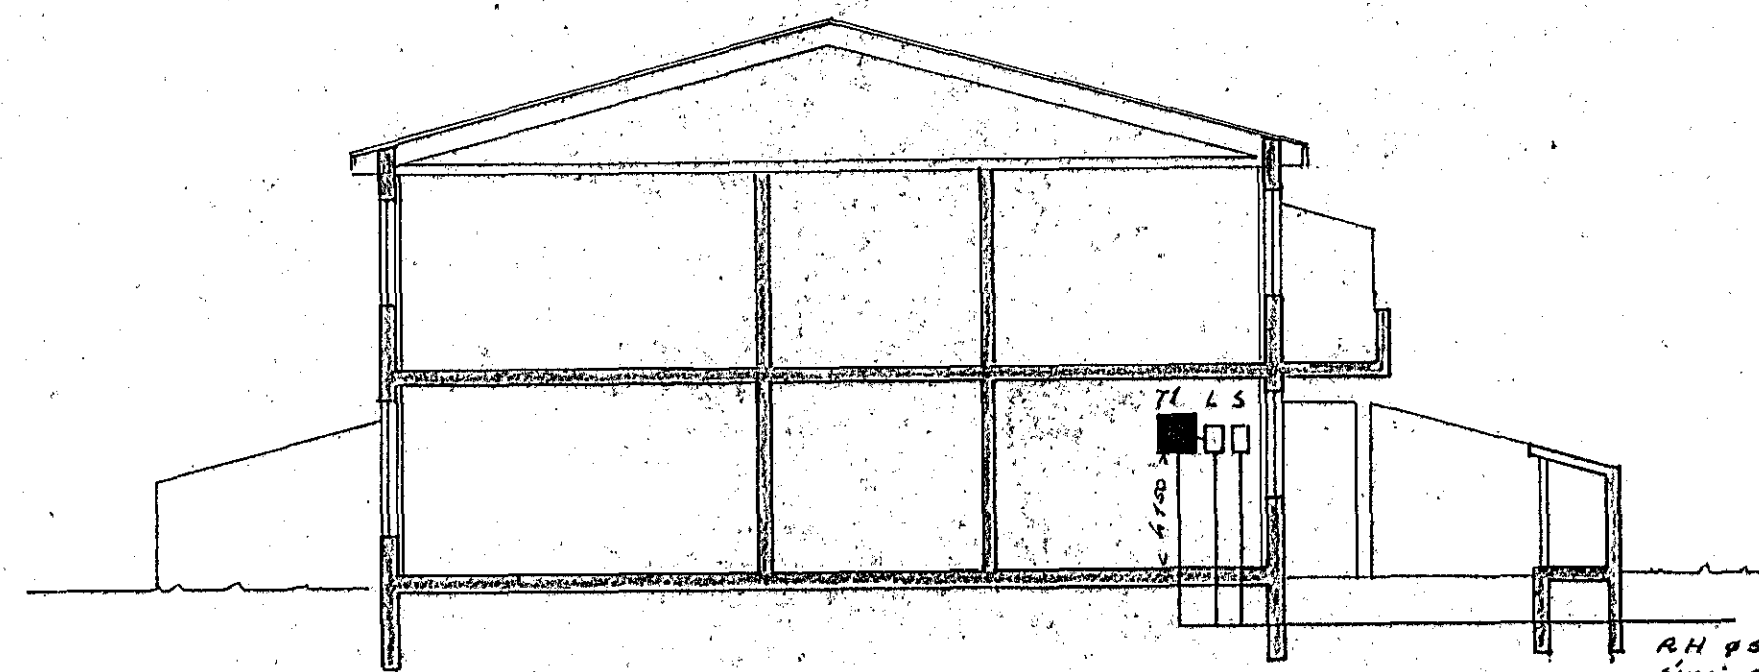


sníð M 1:100

AH 050  
Símí 050  
Lofn. 025  
bilgeymslu 025  
auka 025

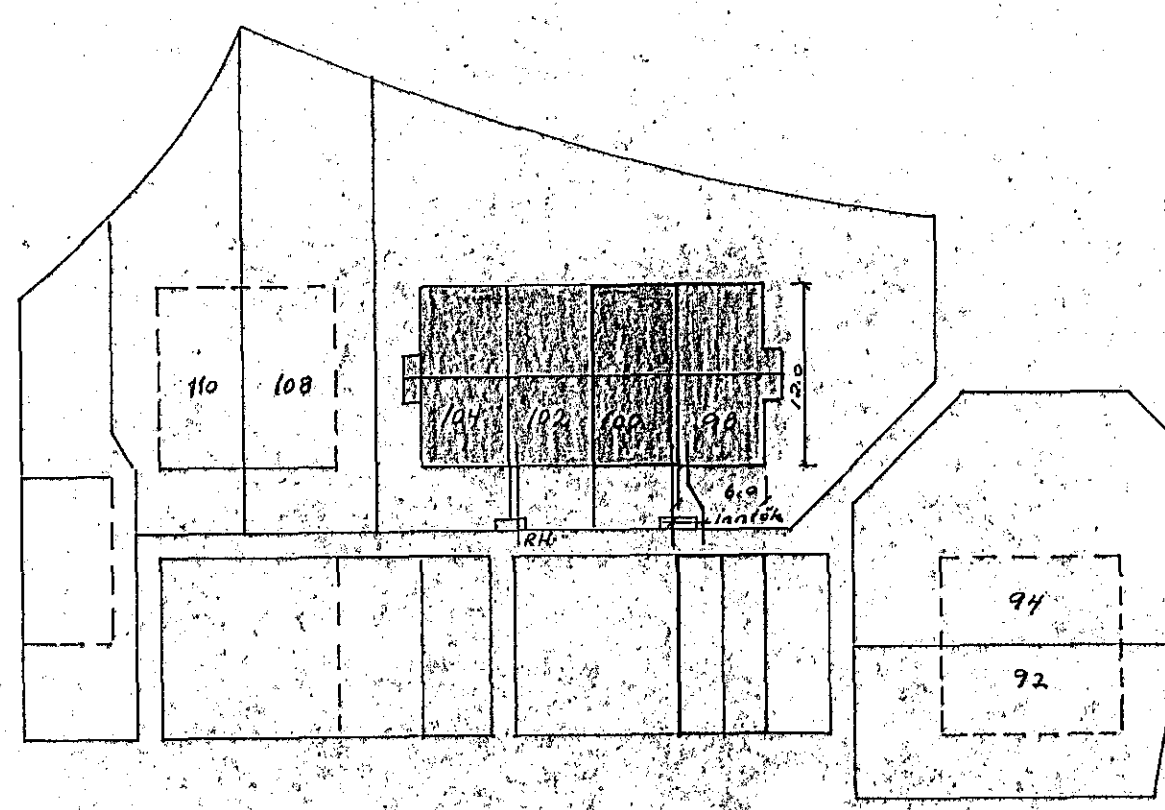

STUÐLABERG  
AFSTÖÐUMYND 1:500

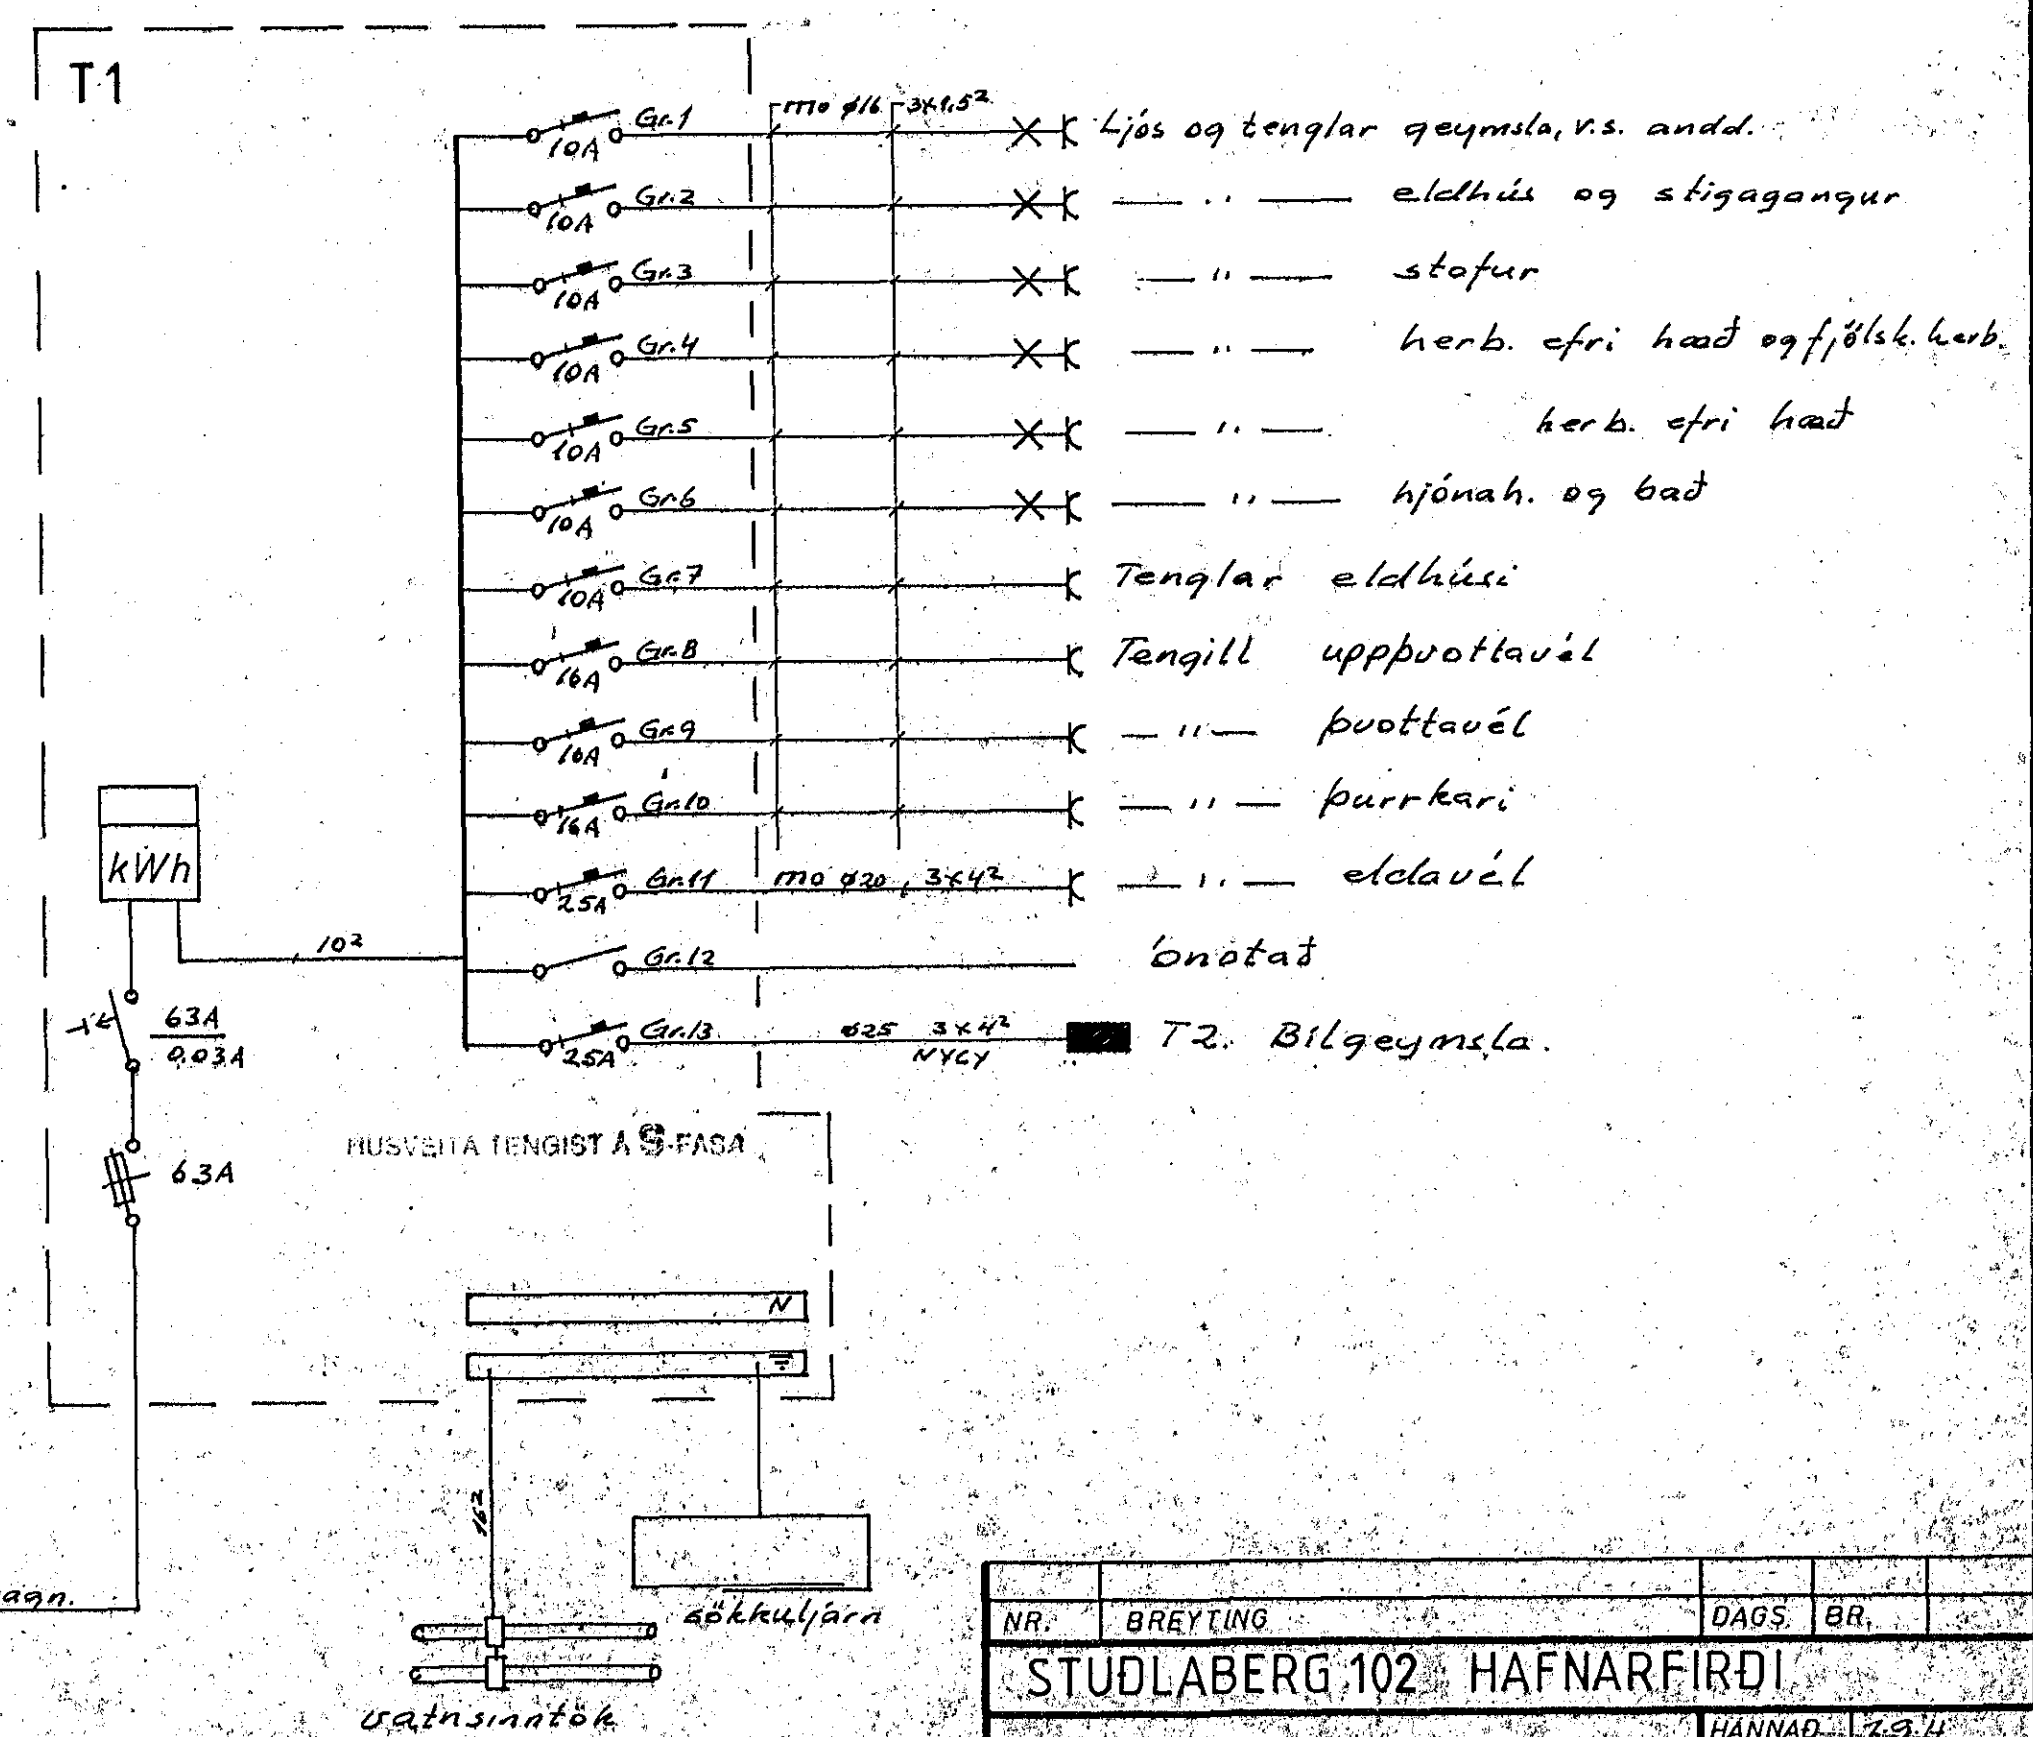

Inntak rafmagn.  
380/220V.

NR.	BREYTING	DAGS.	BR.
STUÐLABERG 102 HAFNARFIRÐI			
AFSTADA, SNEIDINGAR OG EINLÍNUMYND.		HANNAÐ	7.9.11
		TEIKNAD	7.9.11
		DAGS	8.9.11
		BLAÐ	2 AF 2
		KVARDI	1:100-1:500
		VERK NR.	90-229