
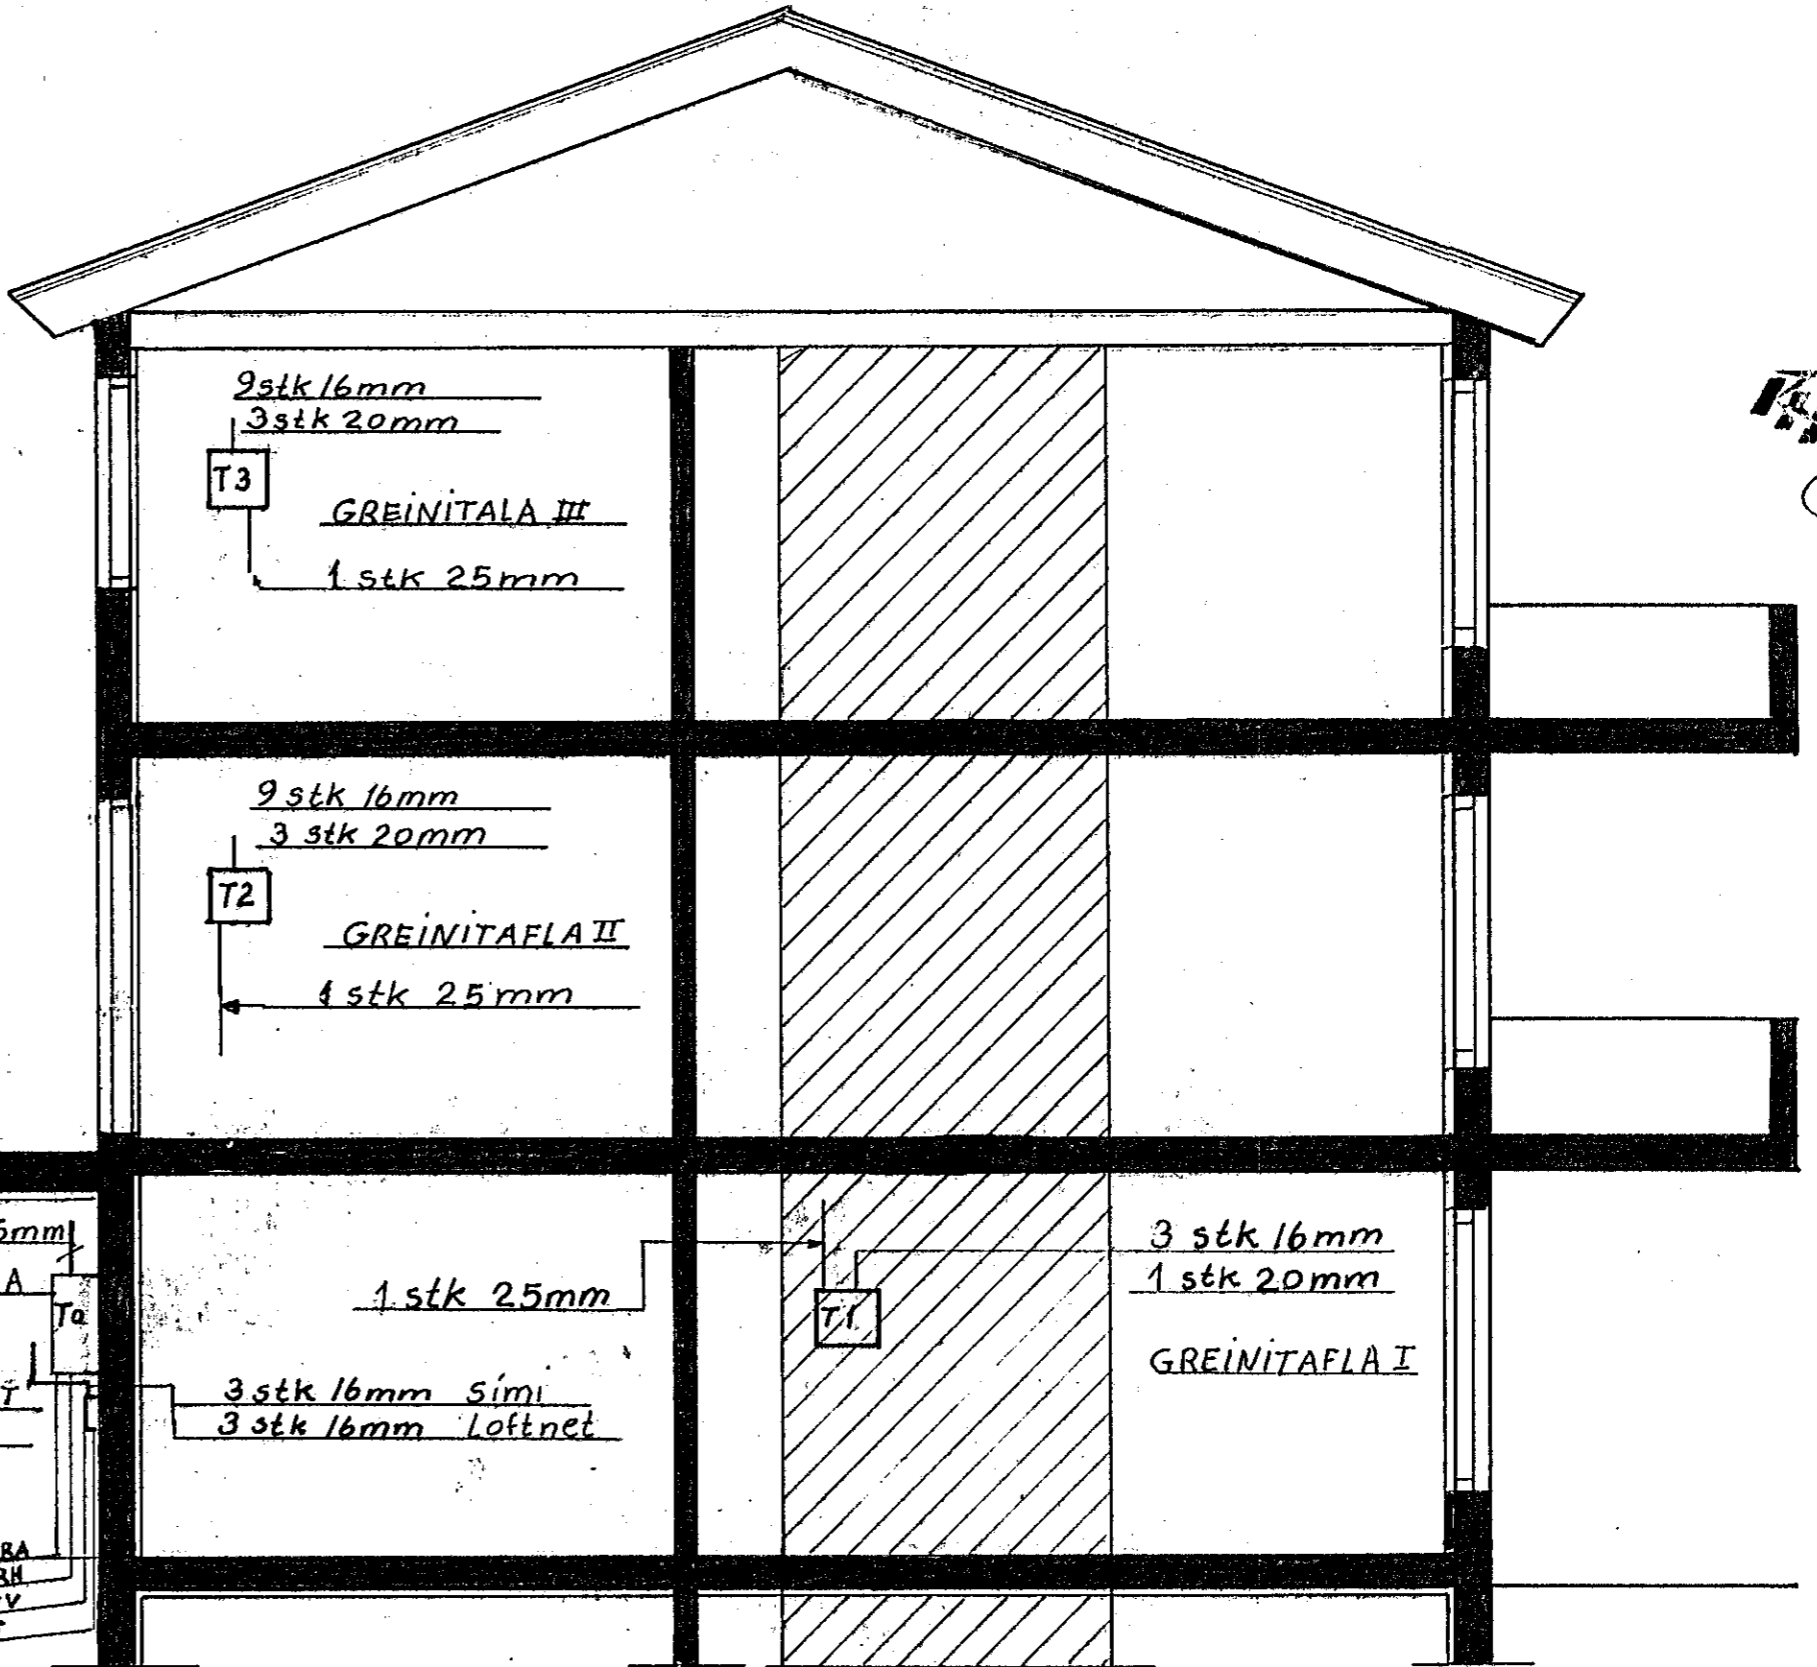



Mkv. 1:500
AFSTÖÐUMYND FYRIR HÚS N^o 94

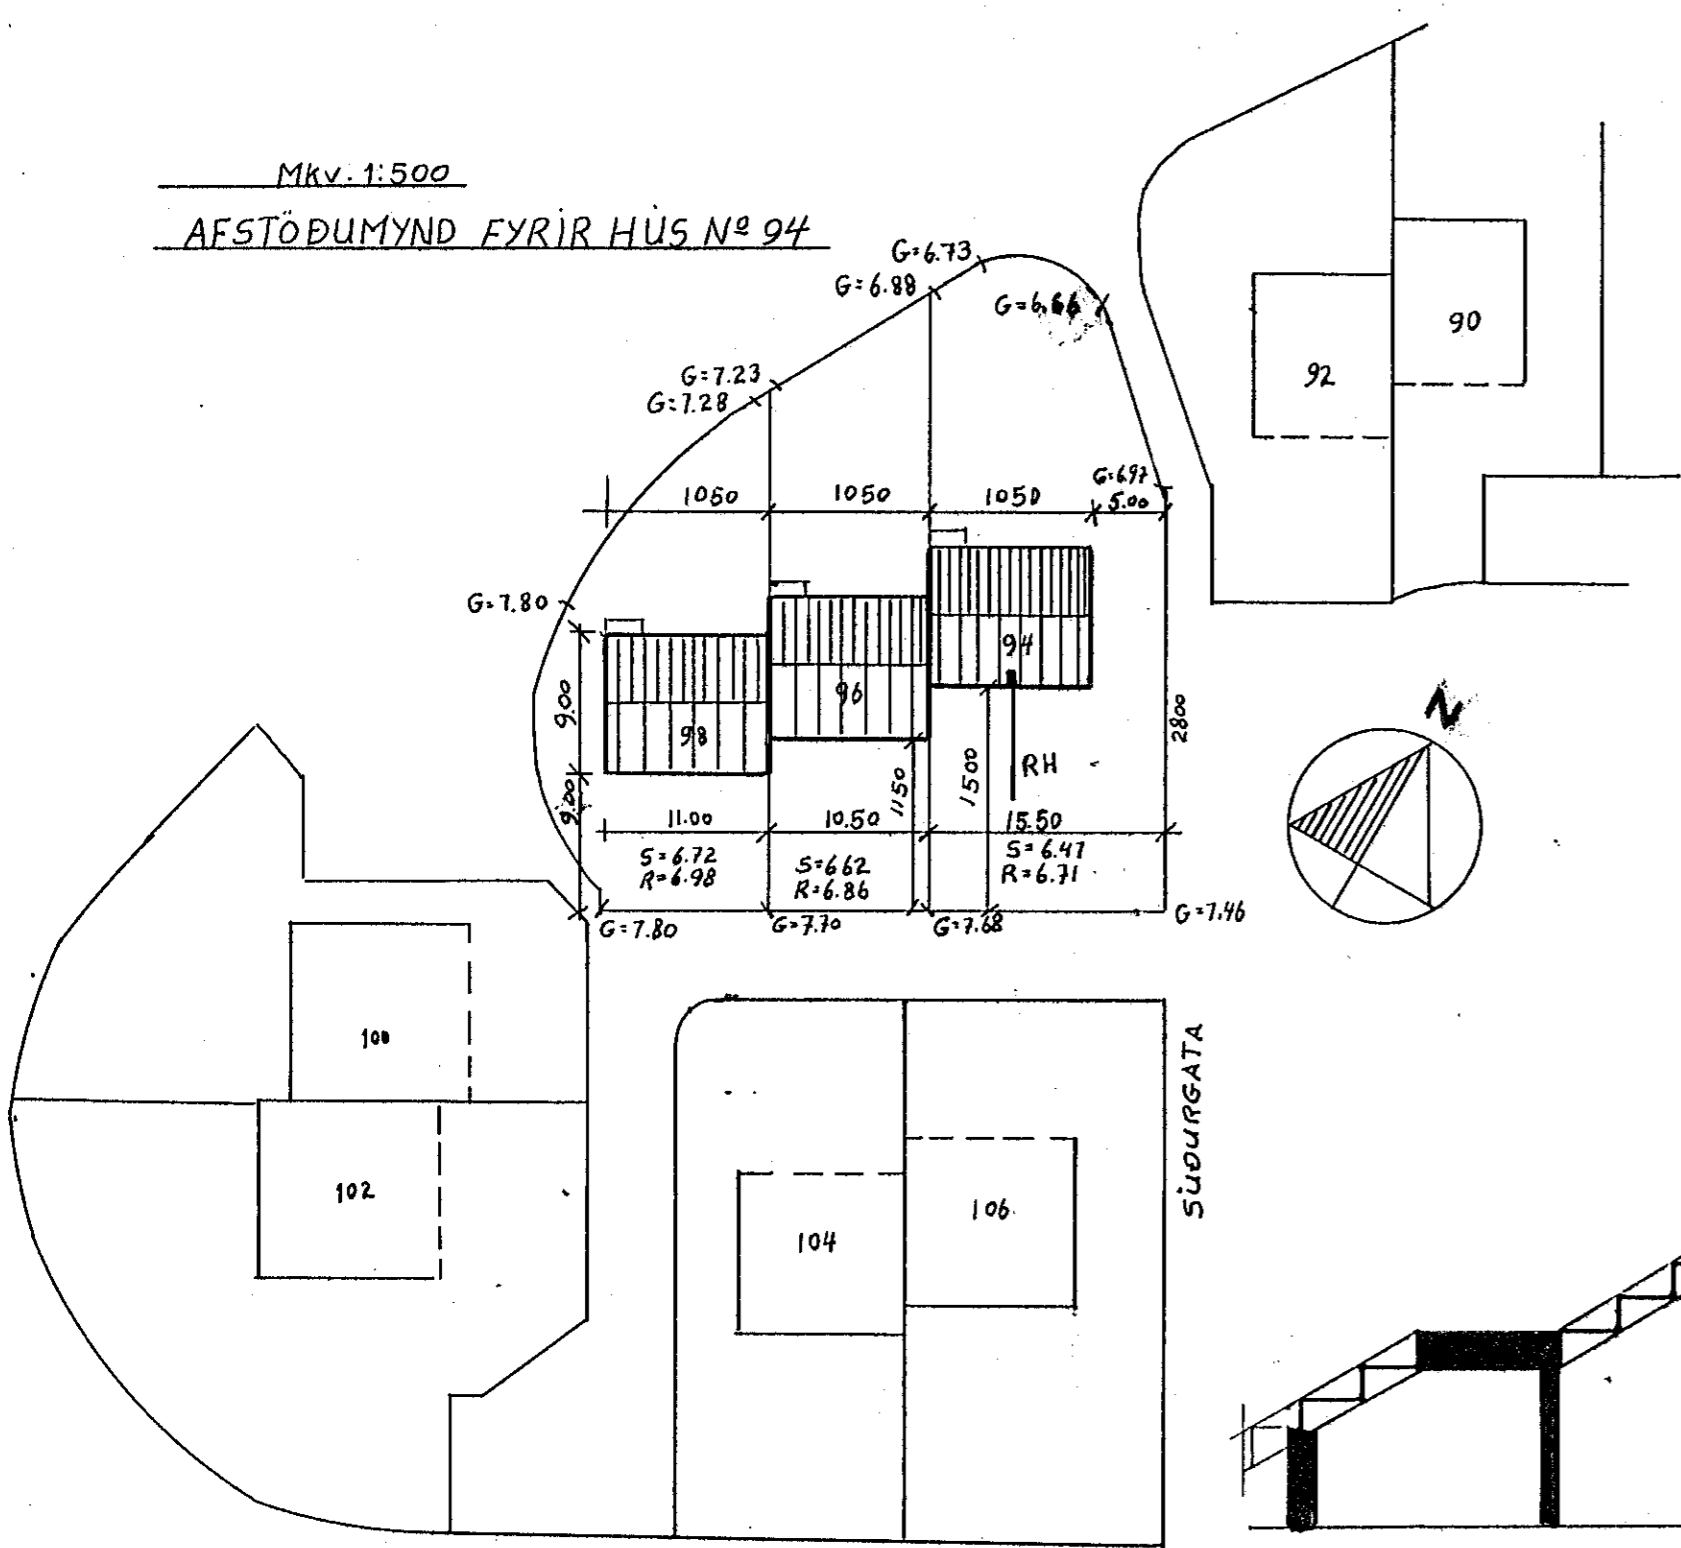


Samþykkt 4-5 18 90
VEGNA FULLNADARFRÁGANGS
Jens Guðmón
f.h. Rafveitu Hafnarfjarðar

Inntök samþykkt 4.15. 1990
f.h. RAFVEITU HAFNARFJARÐAR
Piobert Þrastínsson


ADALTAFLA T₀

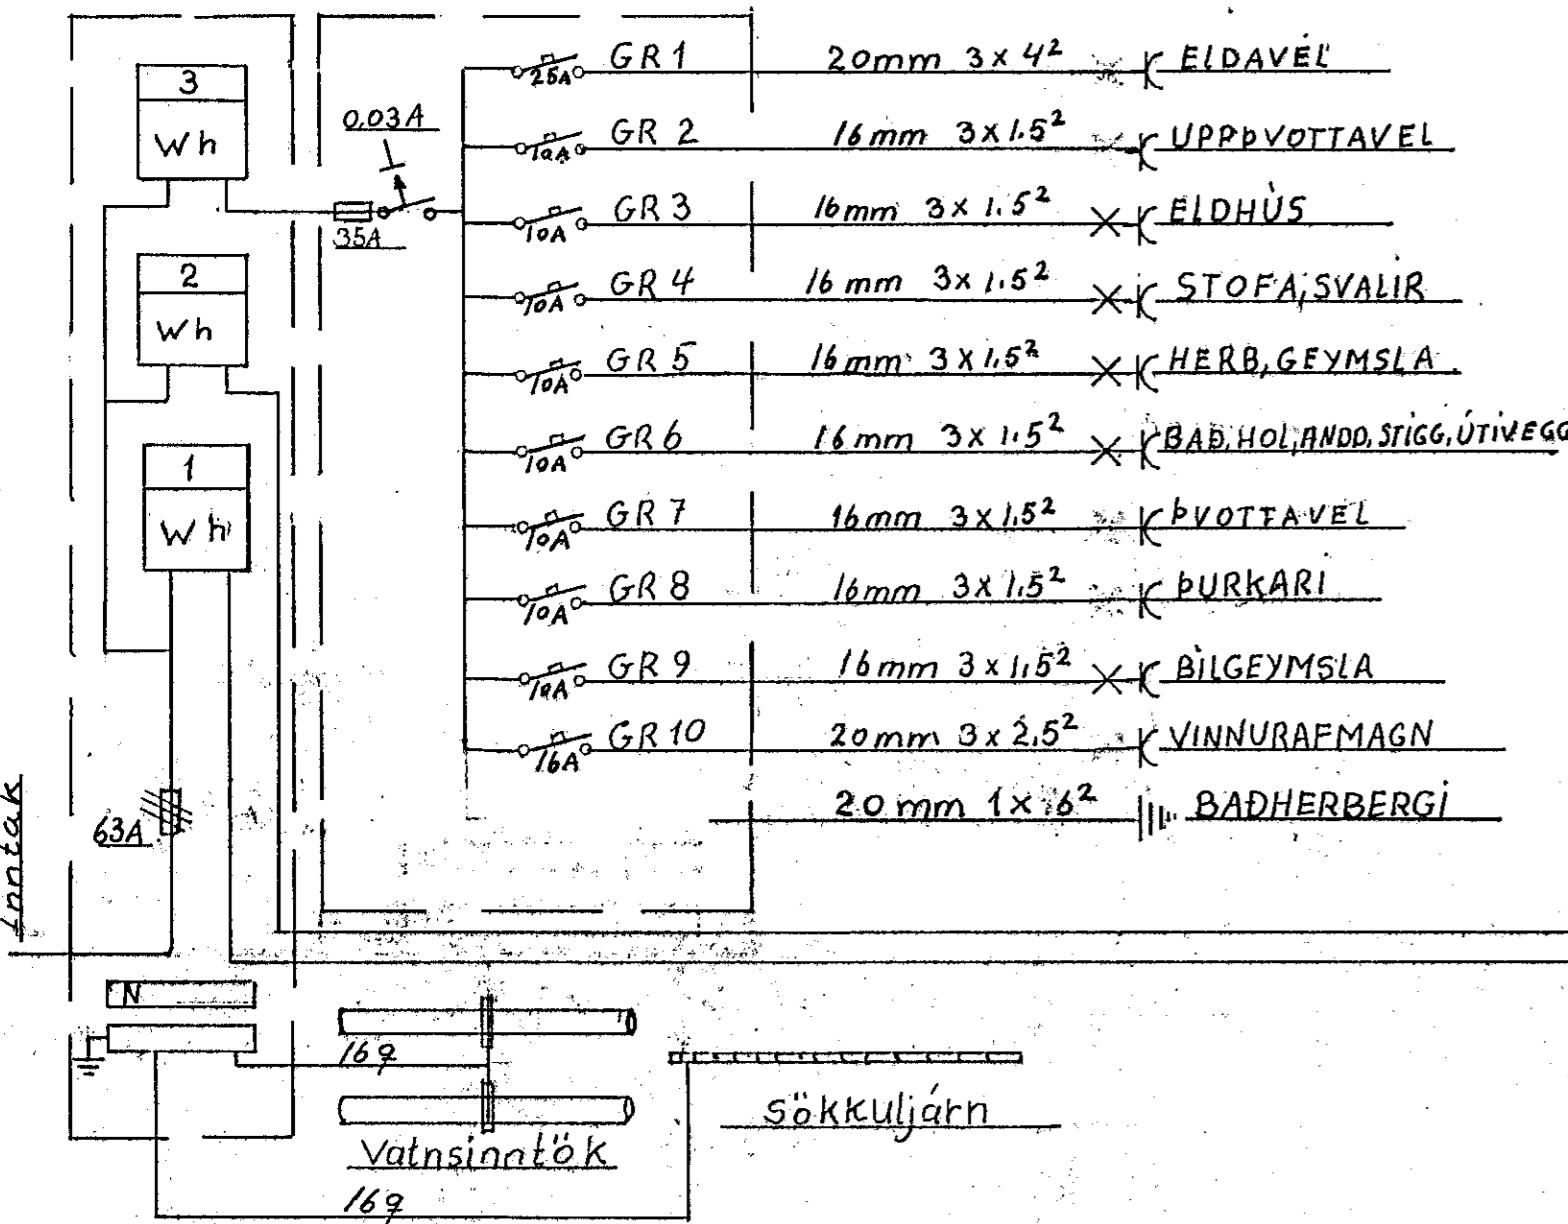


T₃

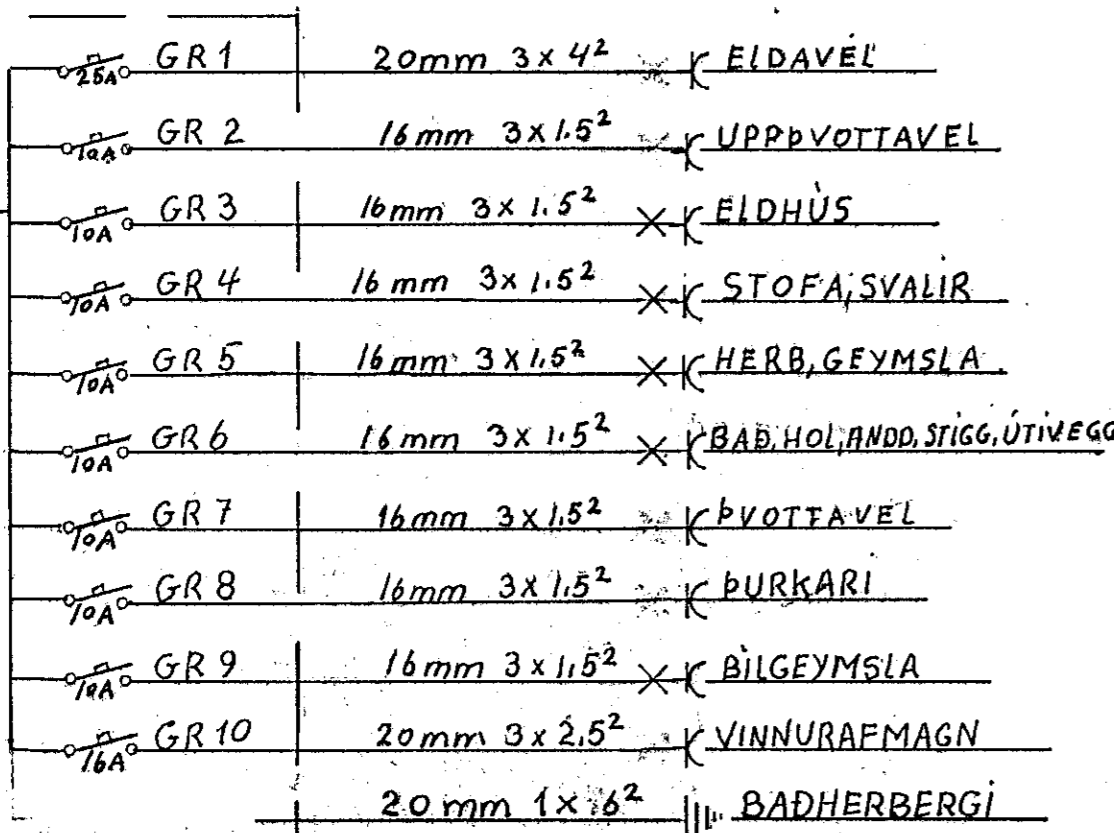

T₂

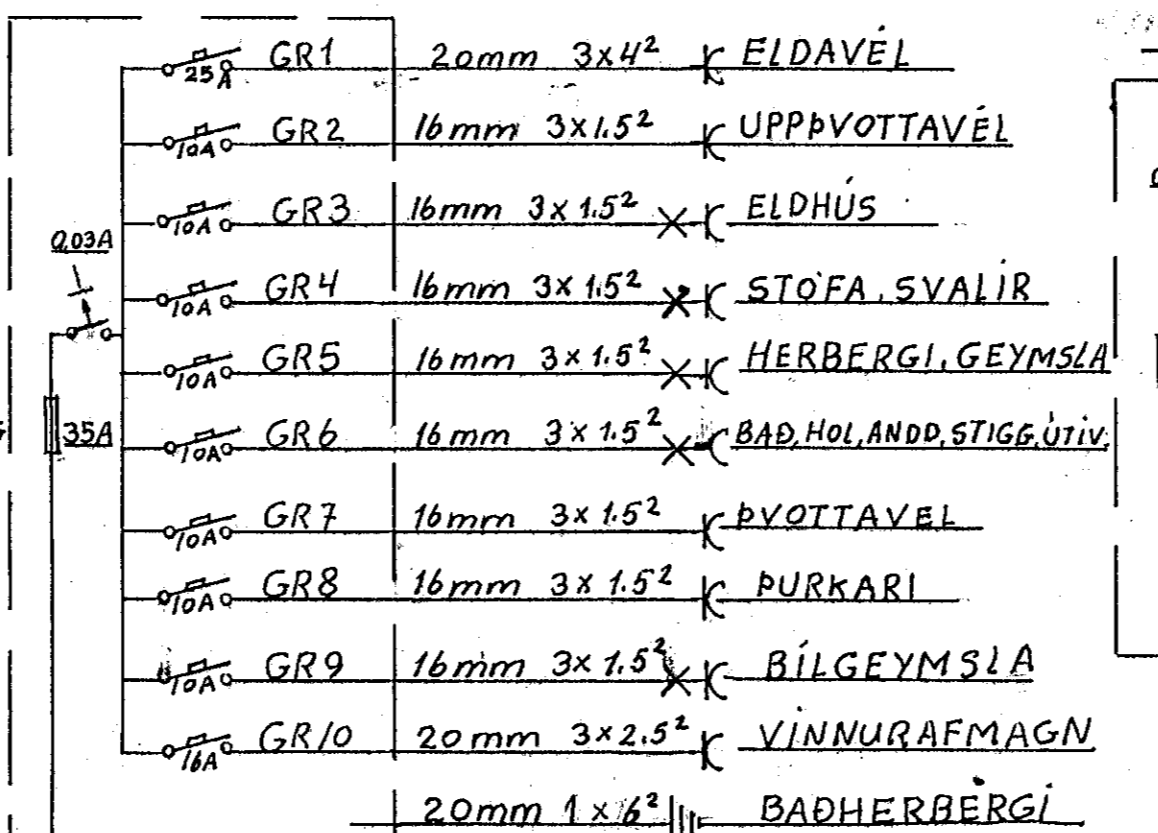

T₁

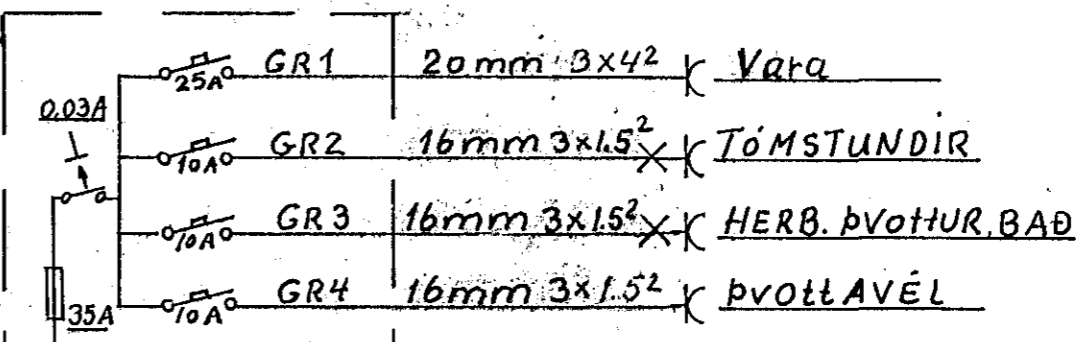

TEIKNING NR 2801.

SÉRBYLI	
Dags: Okt '89	SUÐURGATA 94 HAFNARFJARÐI
Mkv:	RAFMAGNGSTEIKNING
Teik: G.I	AFSTÖÐUMYND, SNID OG TÖFLUTEIKNIN