



snid bilgeymslu M 1:100

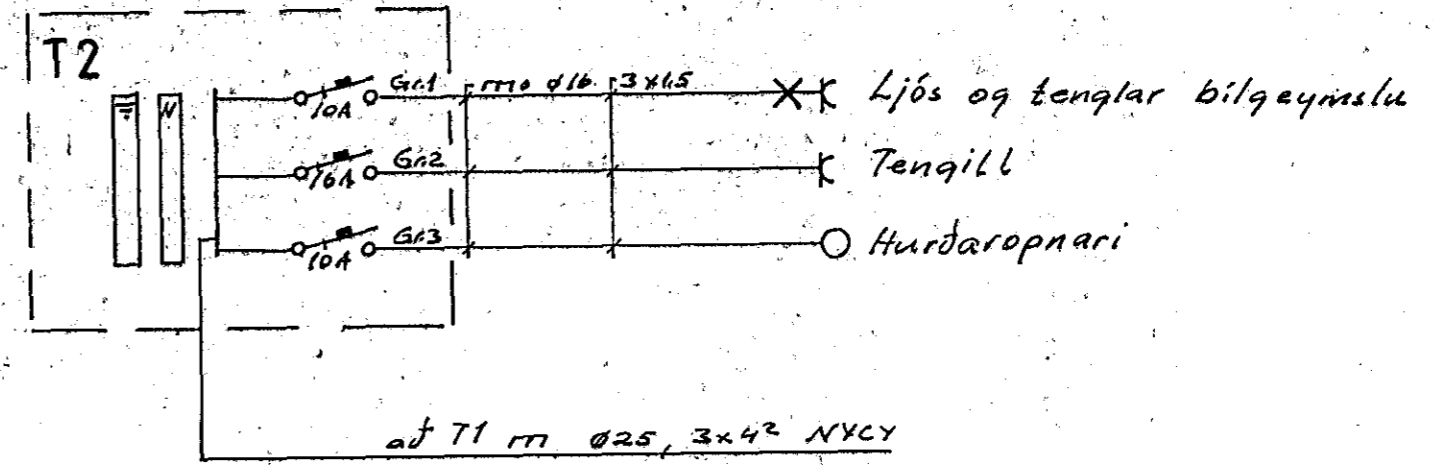


af T1 m 025, 3x4² NYCY

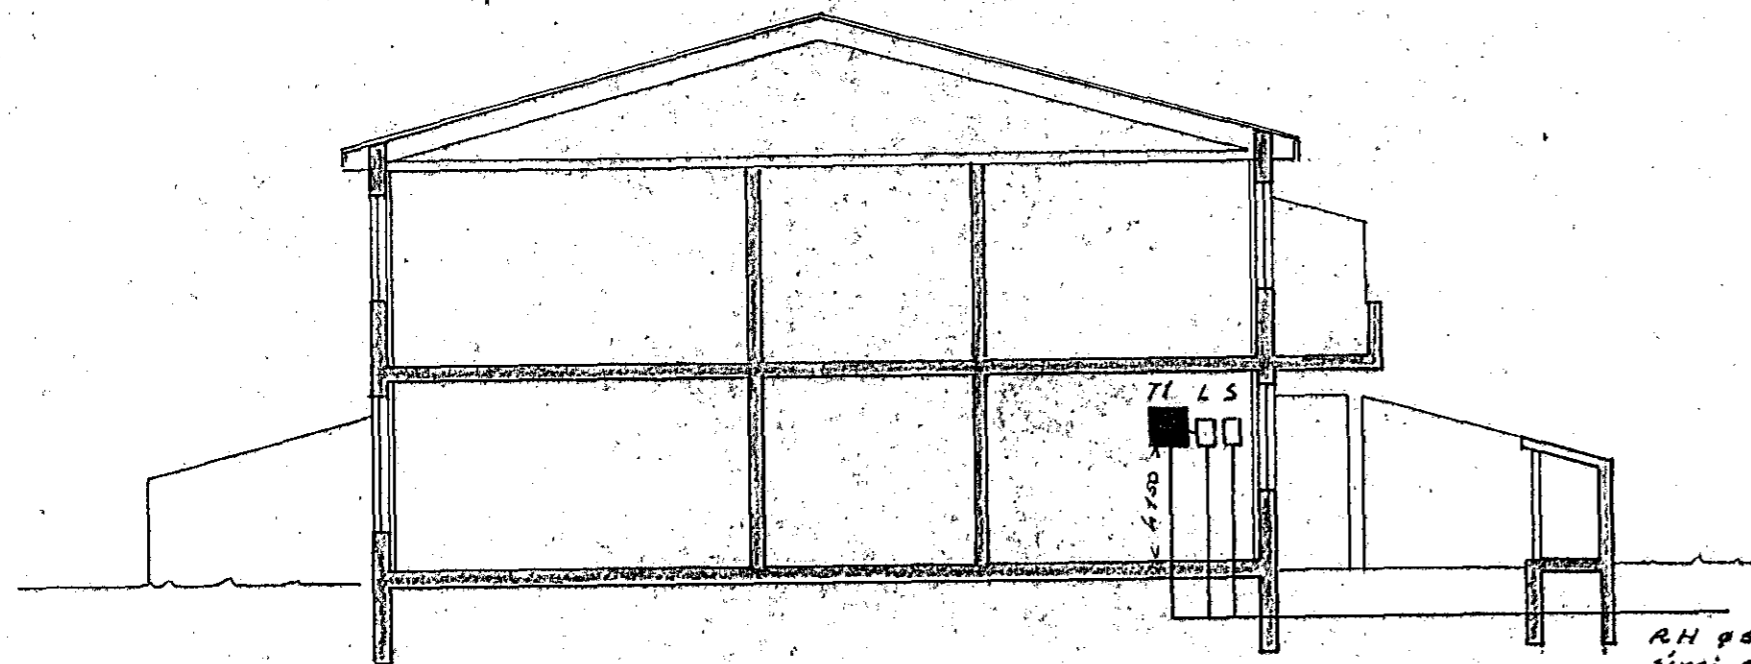


snid M 1:100

RH 050
simi 050
Loftn. 025
bilgeymslu 025
auka 025

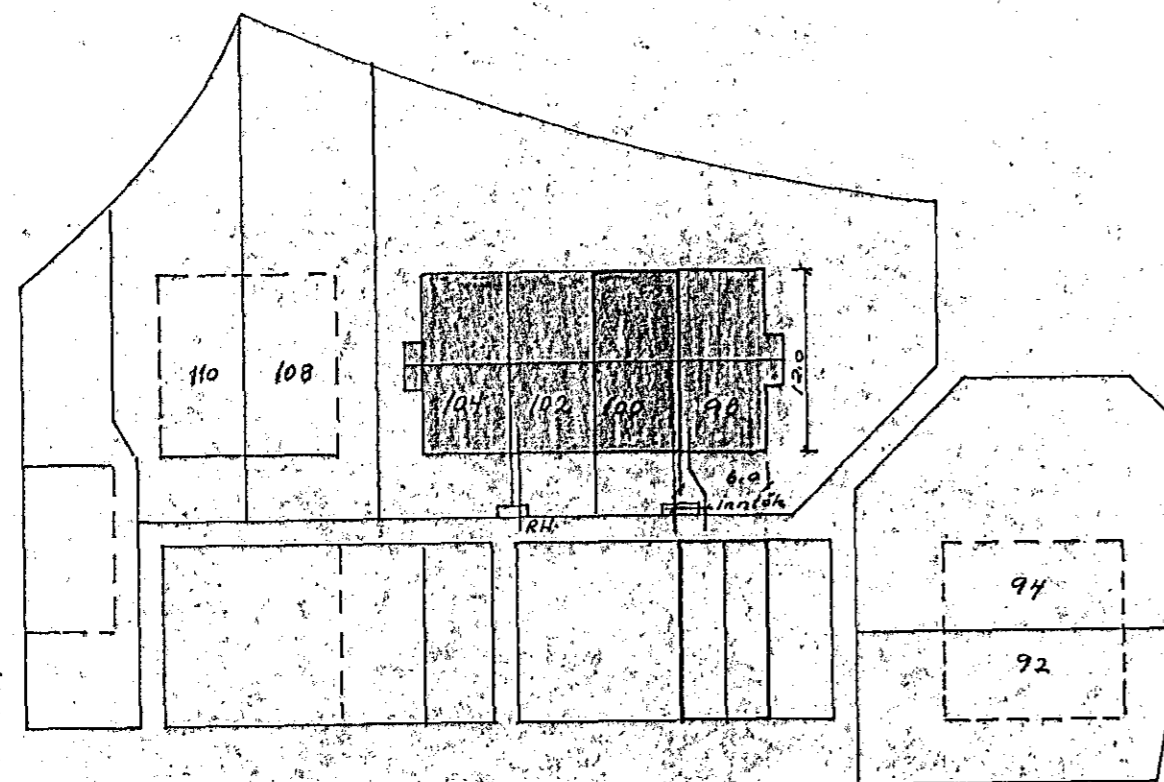


STUPLABERG

AFSTÖÐUMYND 1:500

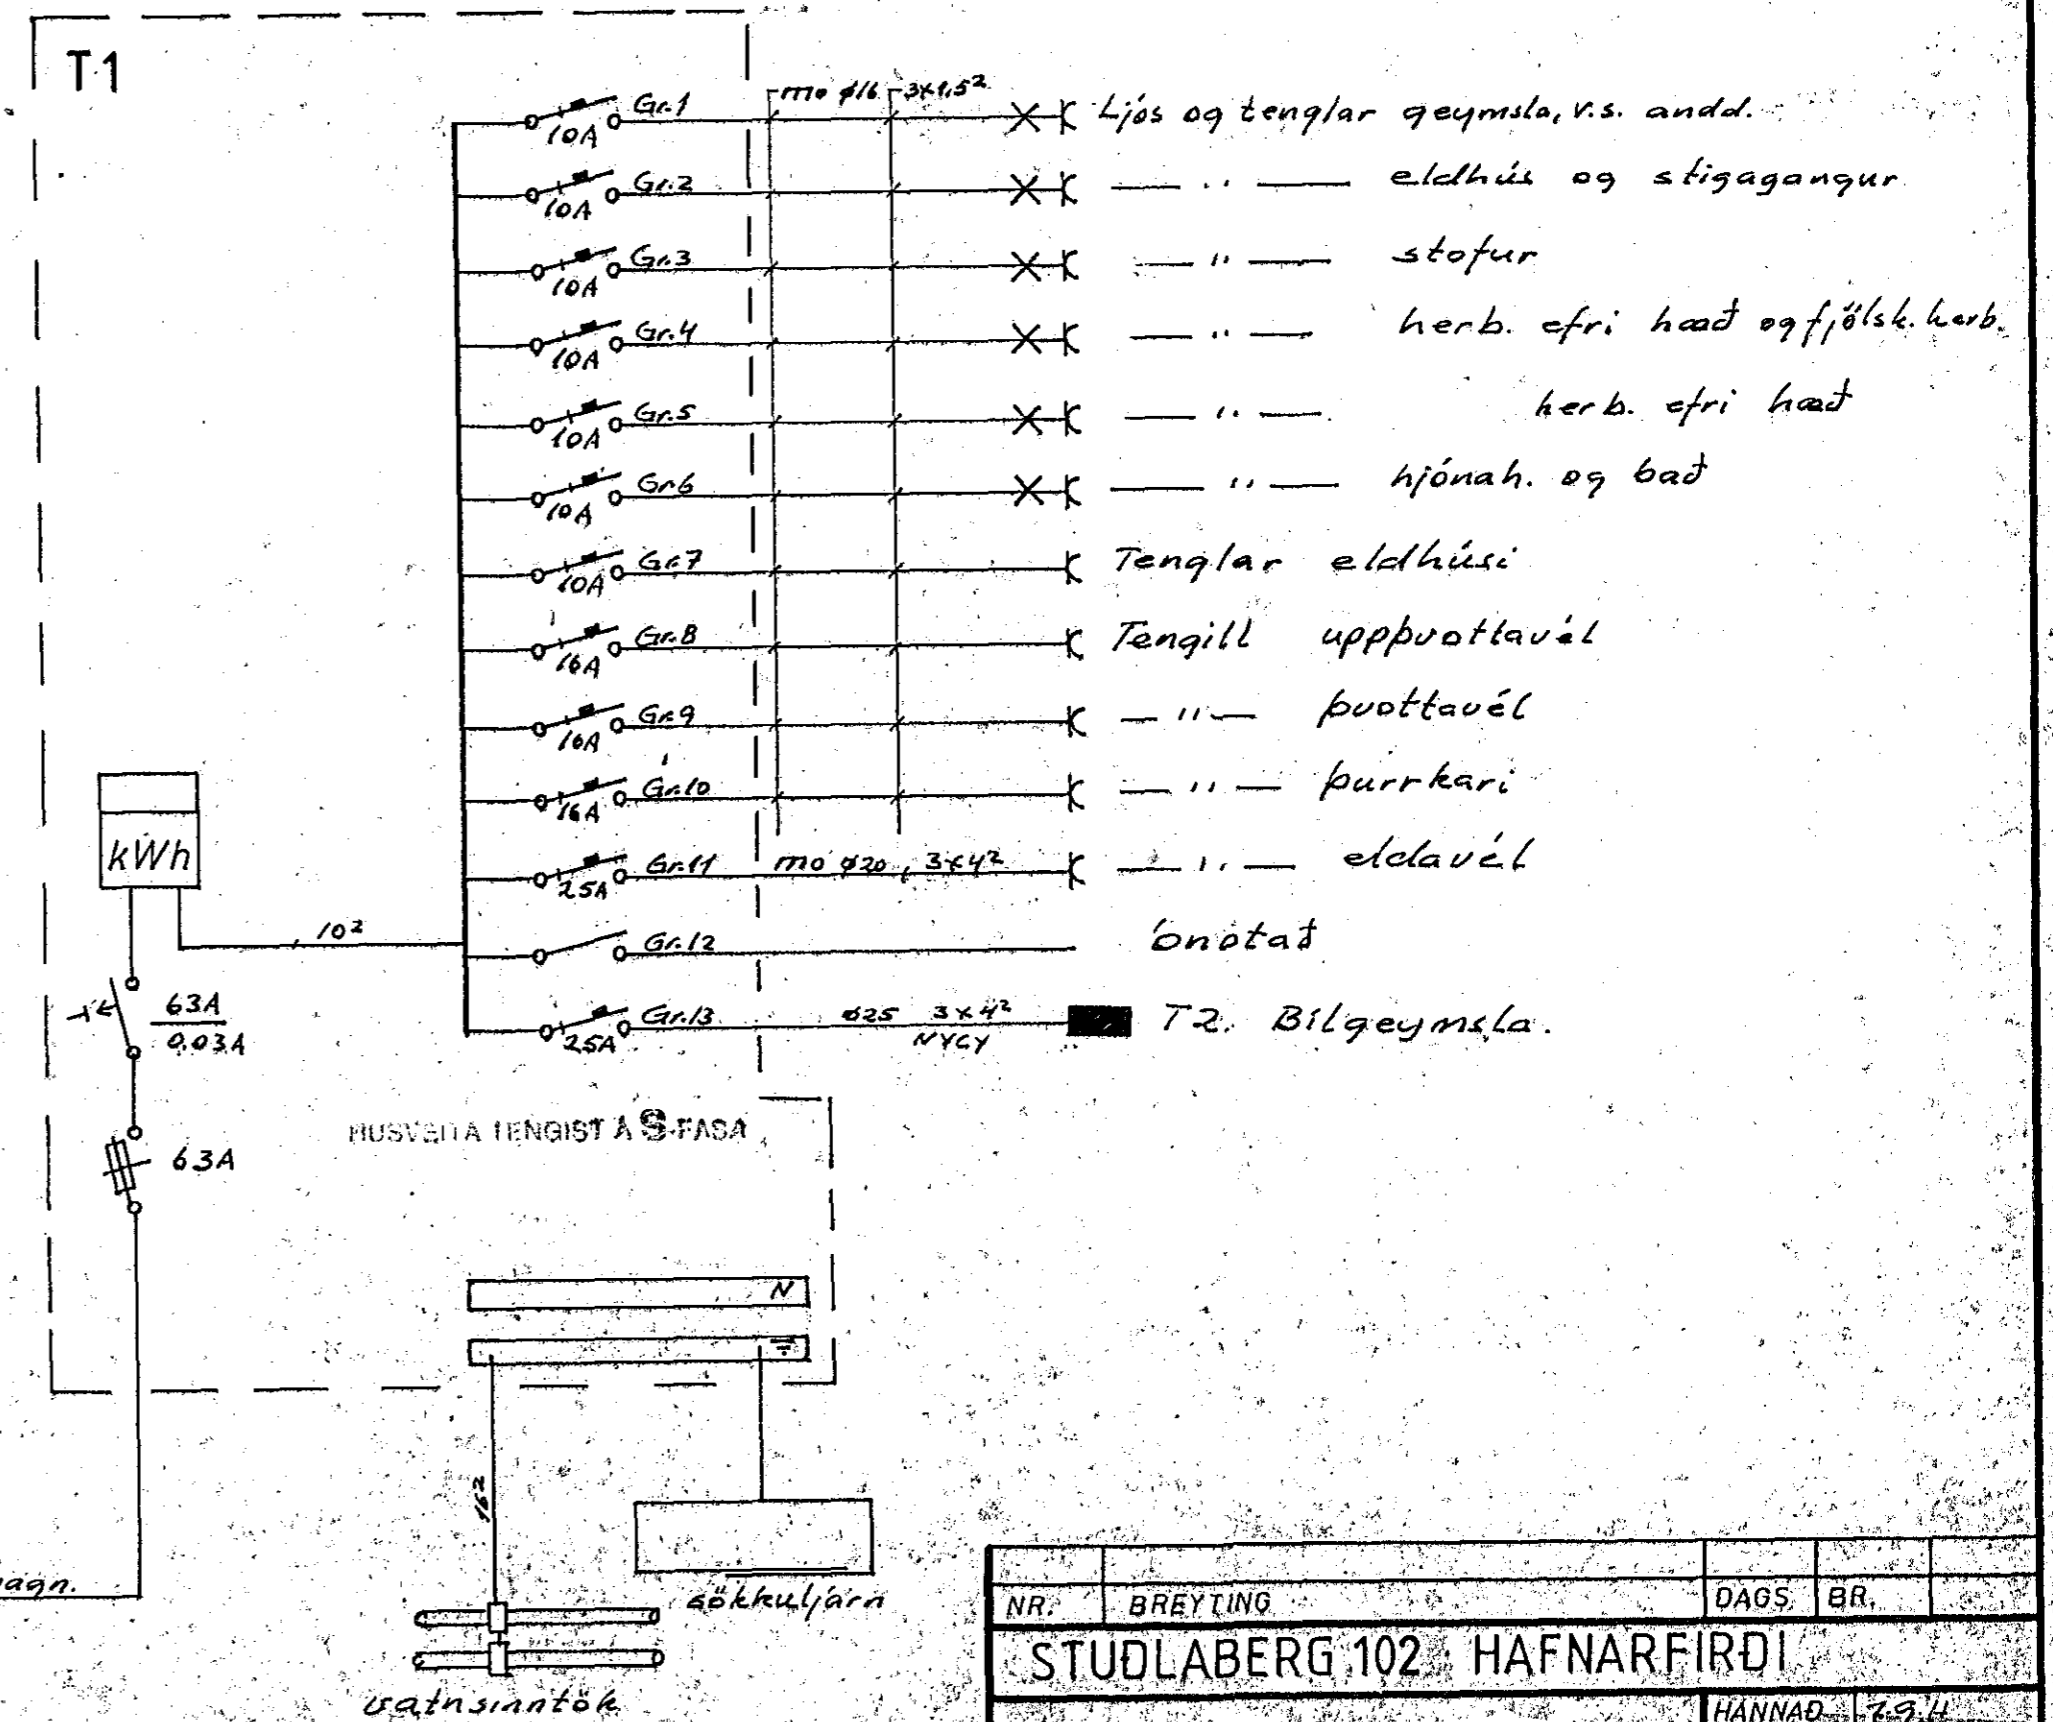

Inntak rafmagn.
380/220v.

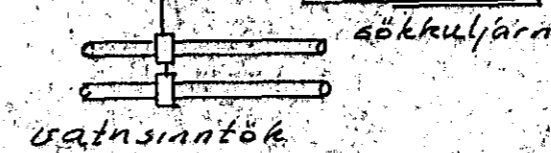

NR.	BREYTING	DAGS.	BR.
STUPLABERG 102 HAFNARFIRÐI			
AFSTADA, SNEIDINGAR OG EINLÍNUMYND,	HANNAÐ	6.9.11	
	TEIKNAD	6.9.11	
	DAGS.	18.9.11	
	BLAD	2. AF 2	
	KVARD.	1:100/1:500	
	VERK NR.	90-229	