

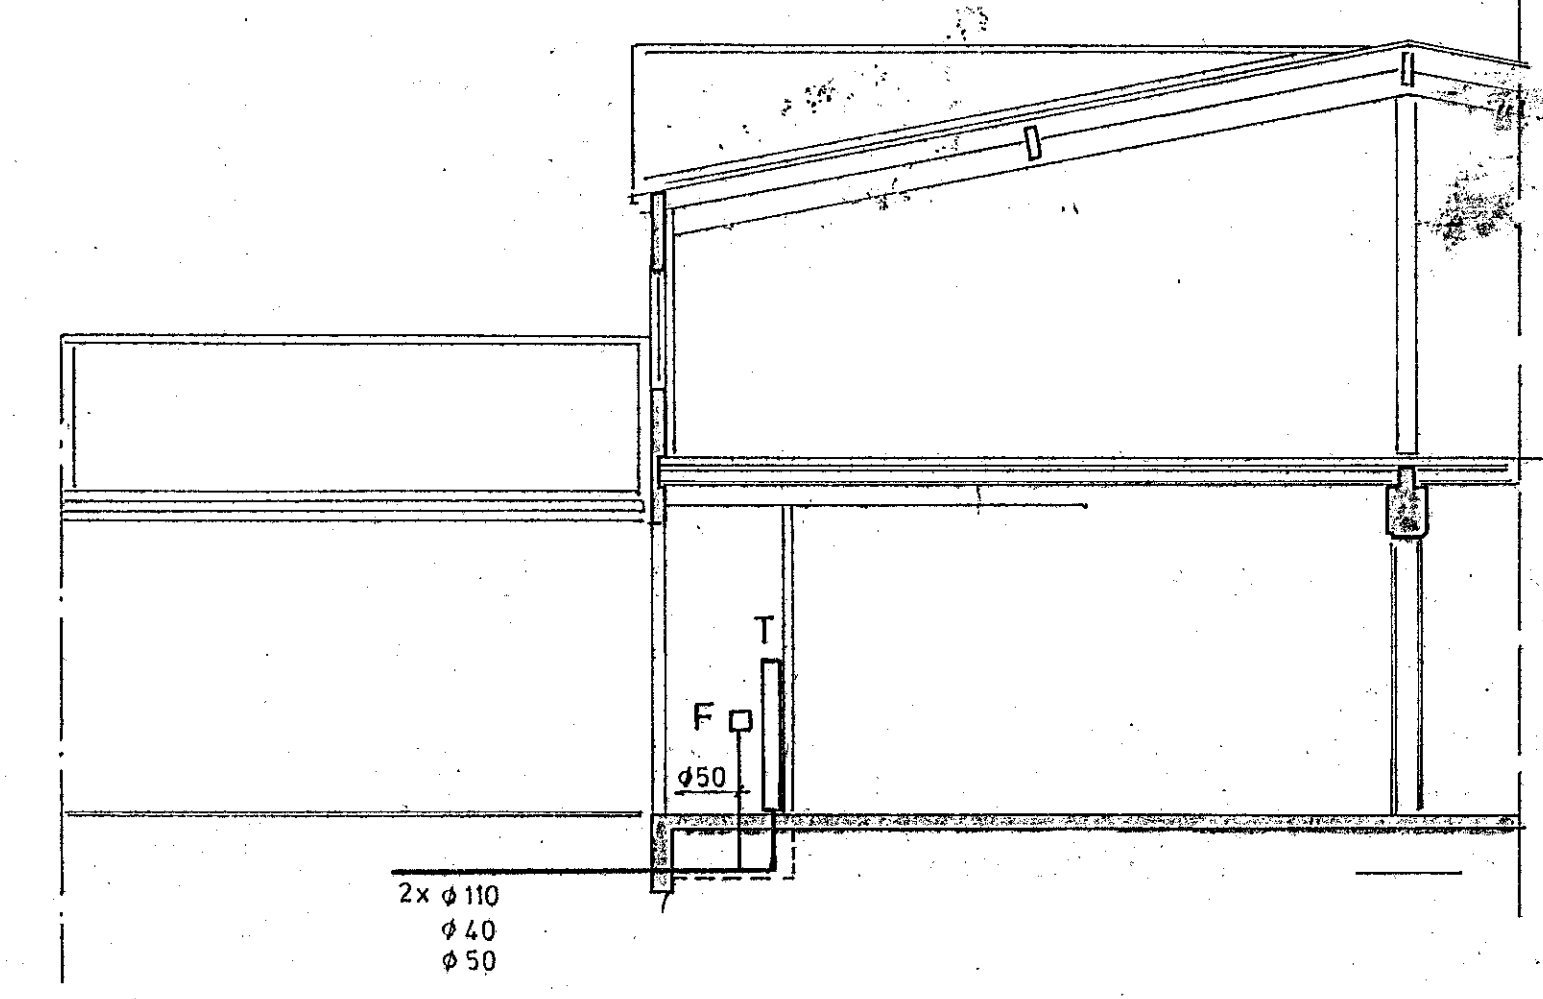
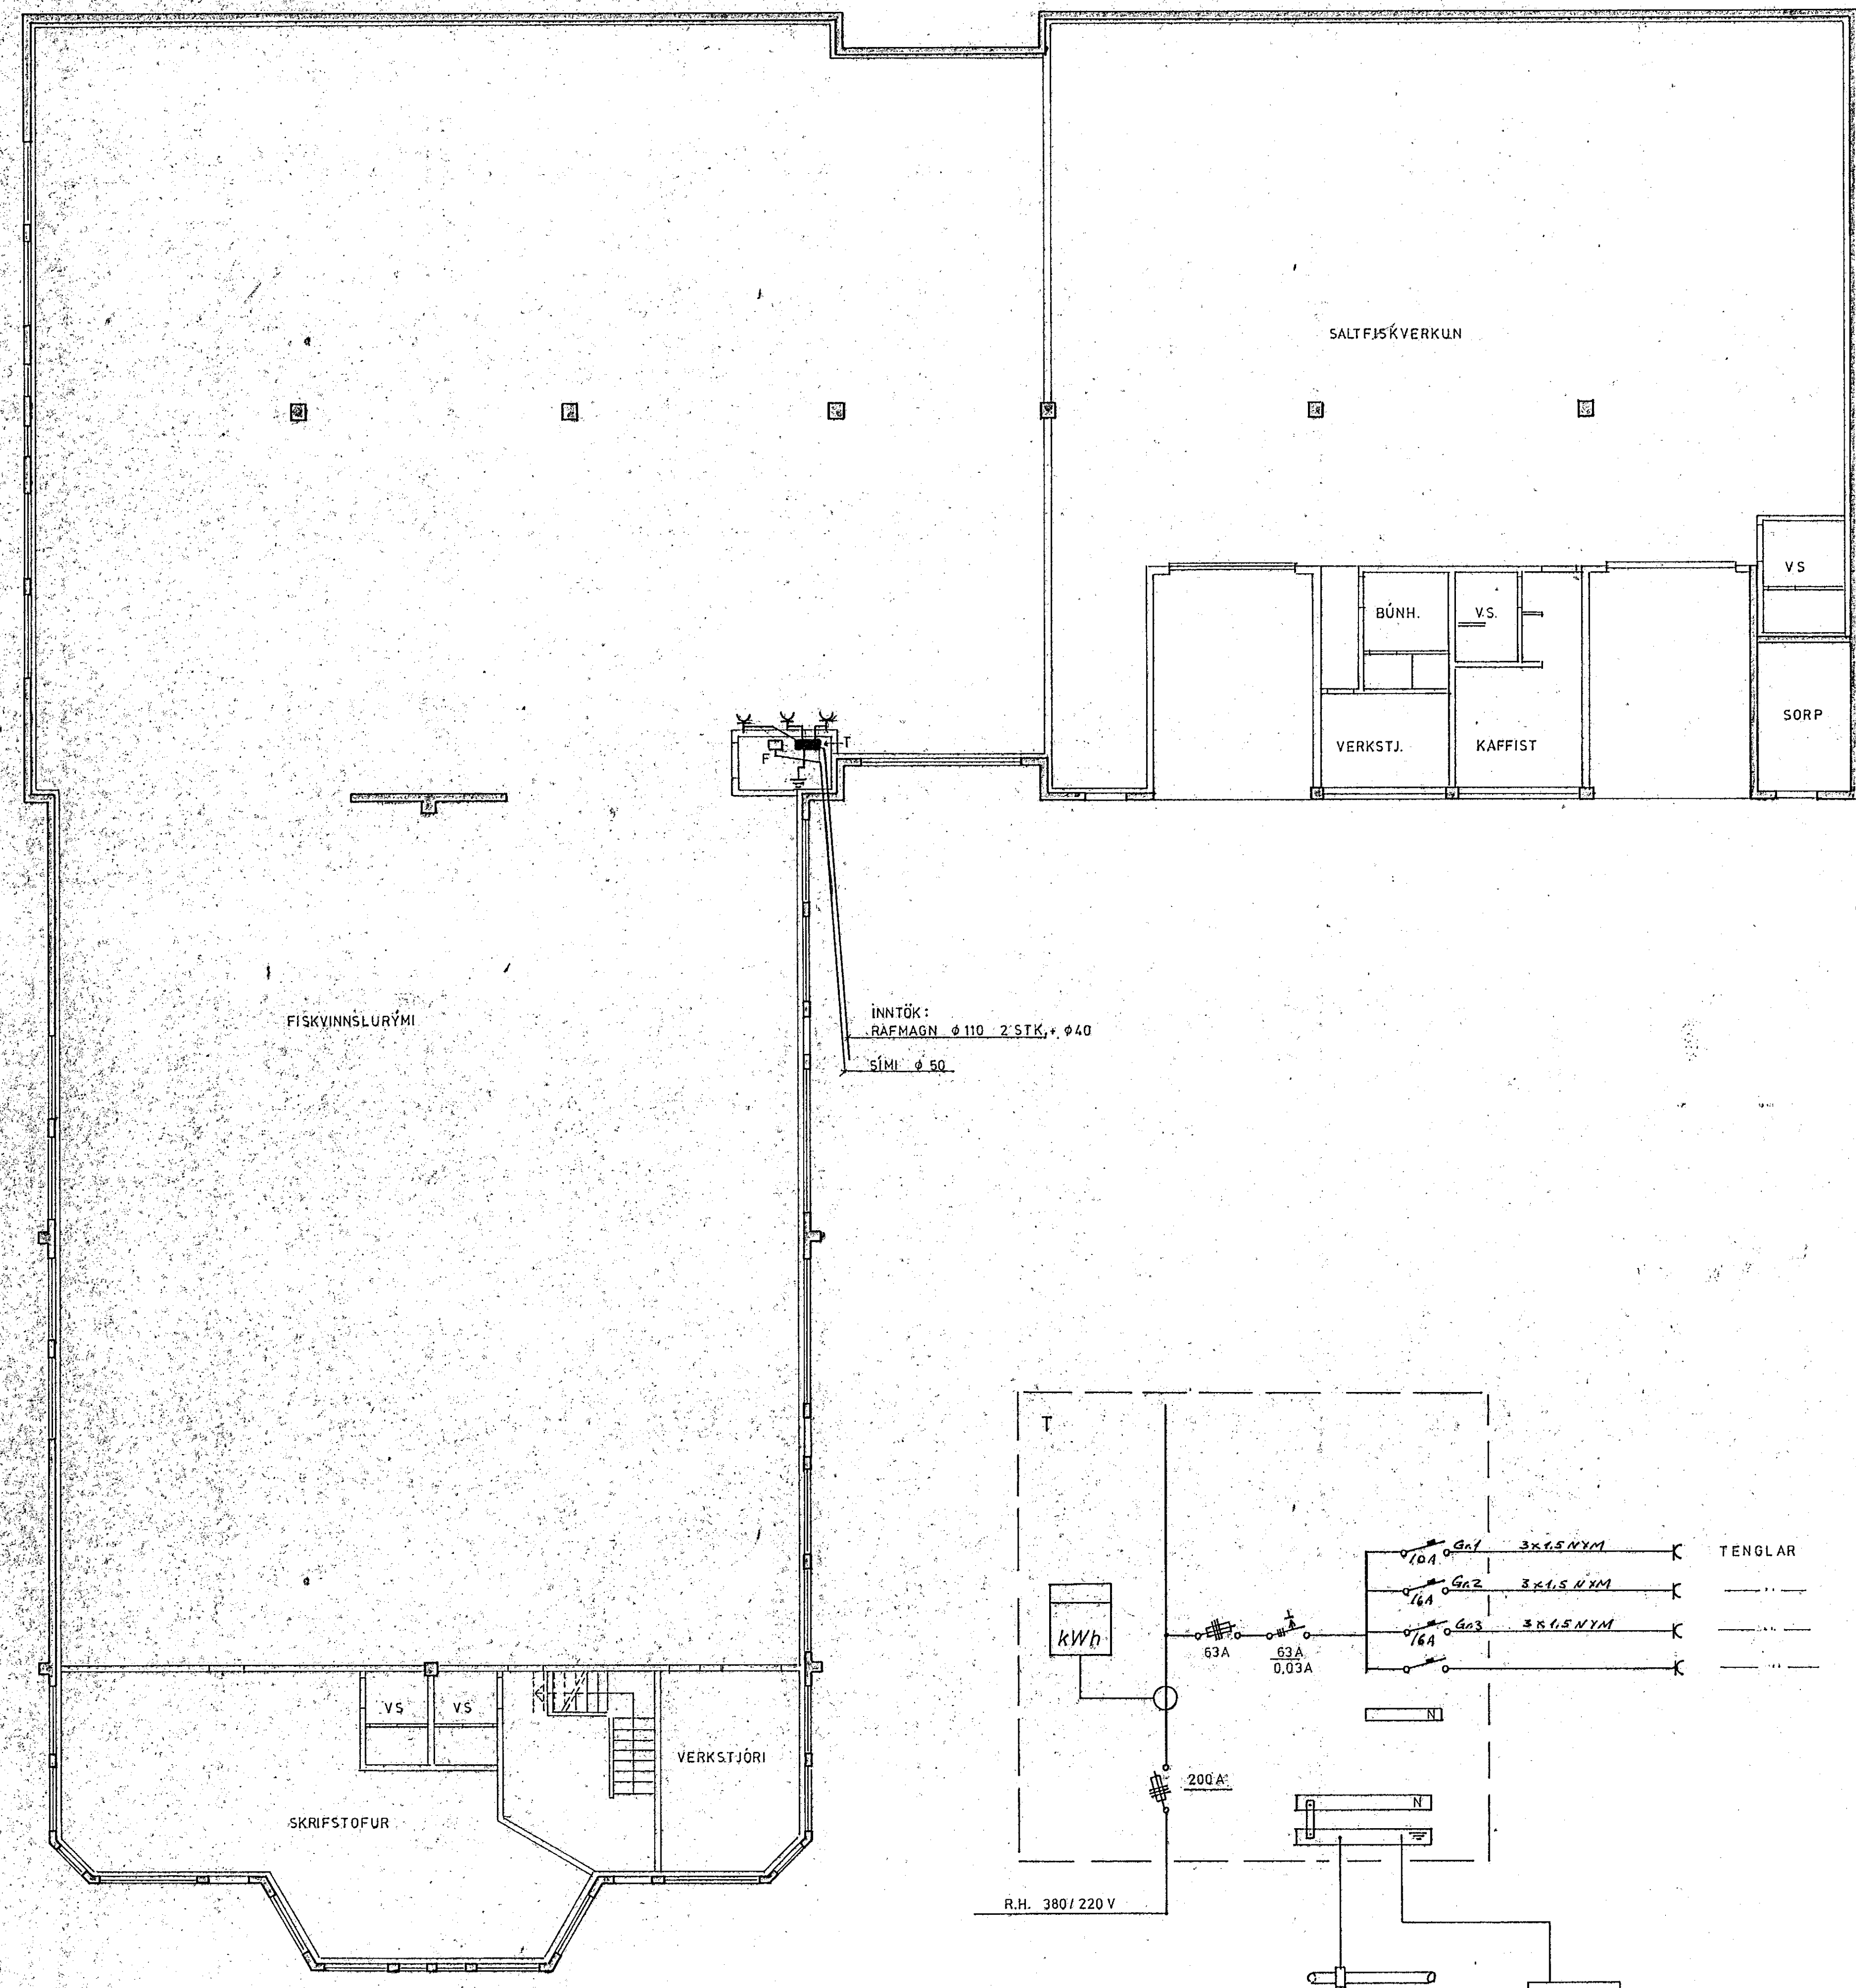


Samþykkt 30/10 1990
 VEGNA HEIMTAUGAR
 Ribext Kristjánsson
 E. Stúvala 11, Reykjavík

Inntök samþykkt 17.10. 1990
 l.h. RAUFVEIÐU HAFNARFJÁRDAR
 Ribext Kristjánsson

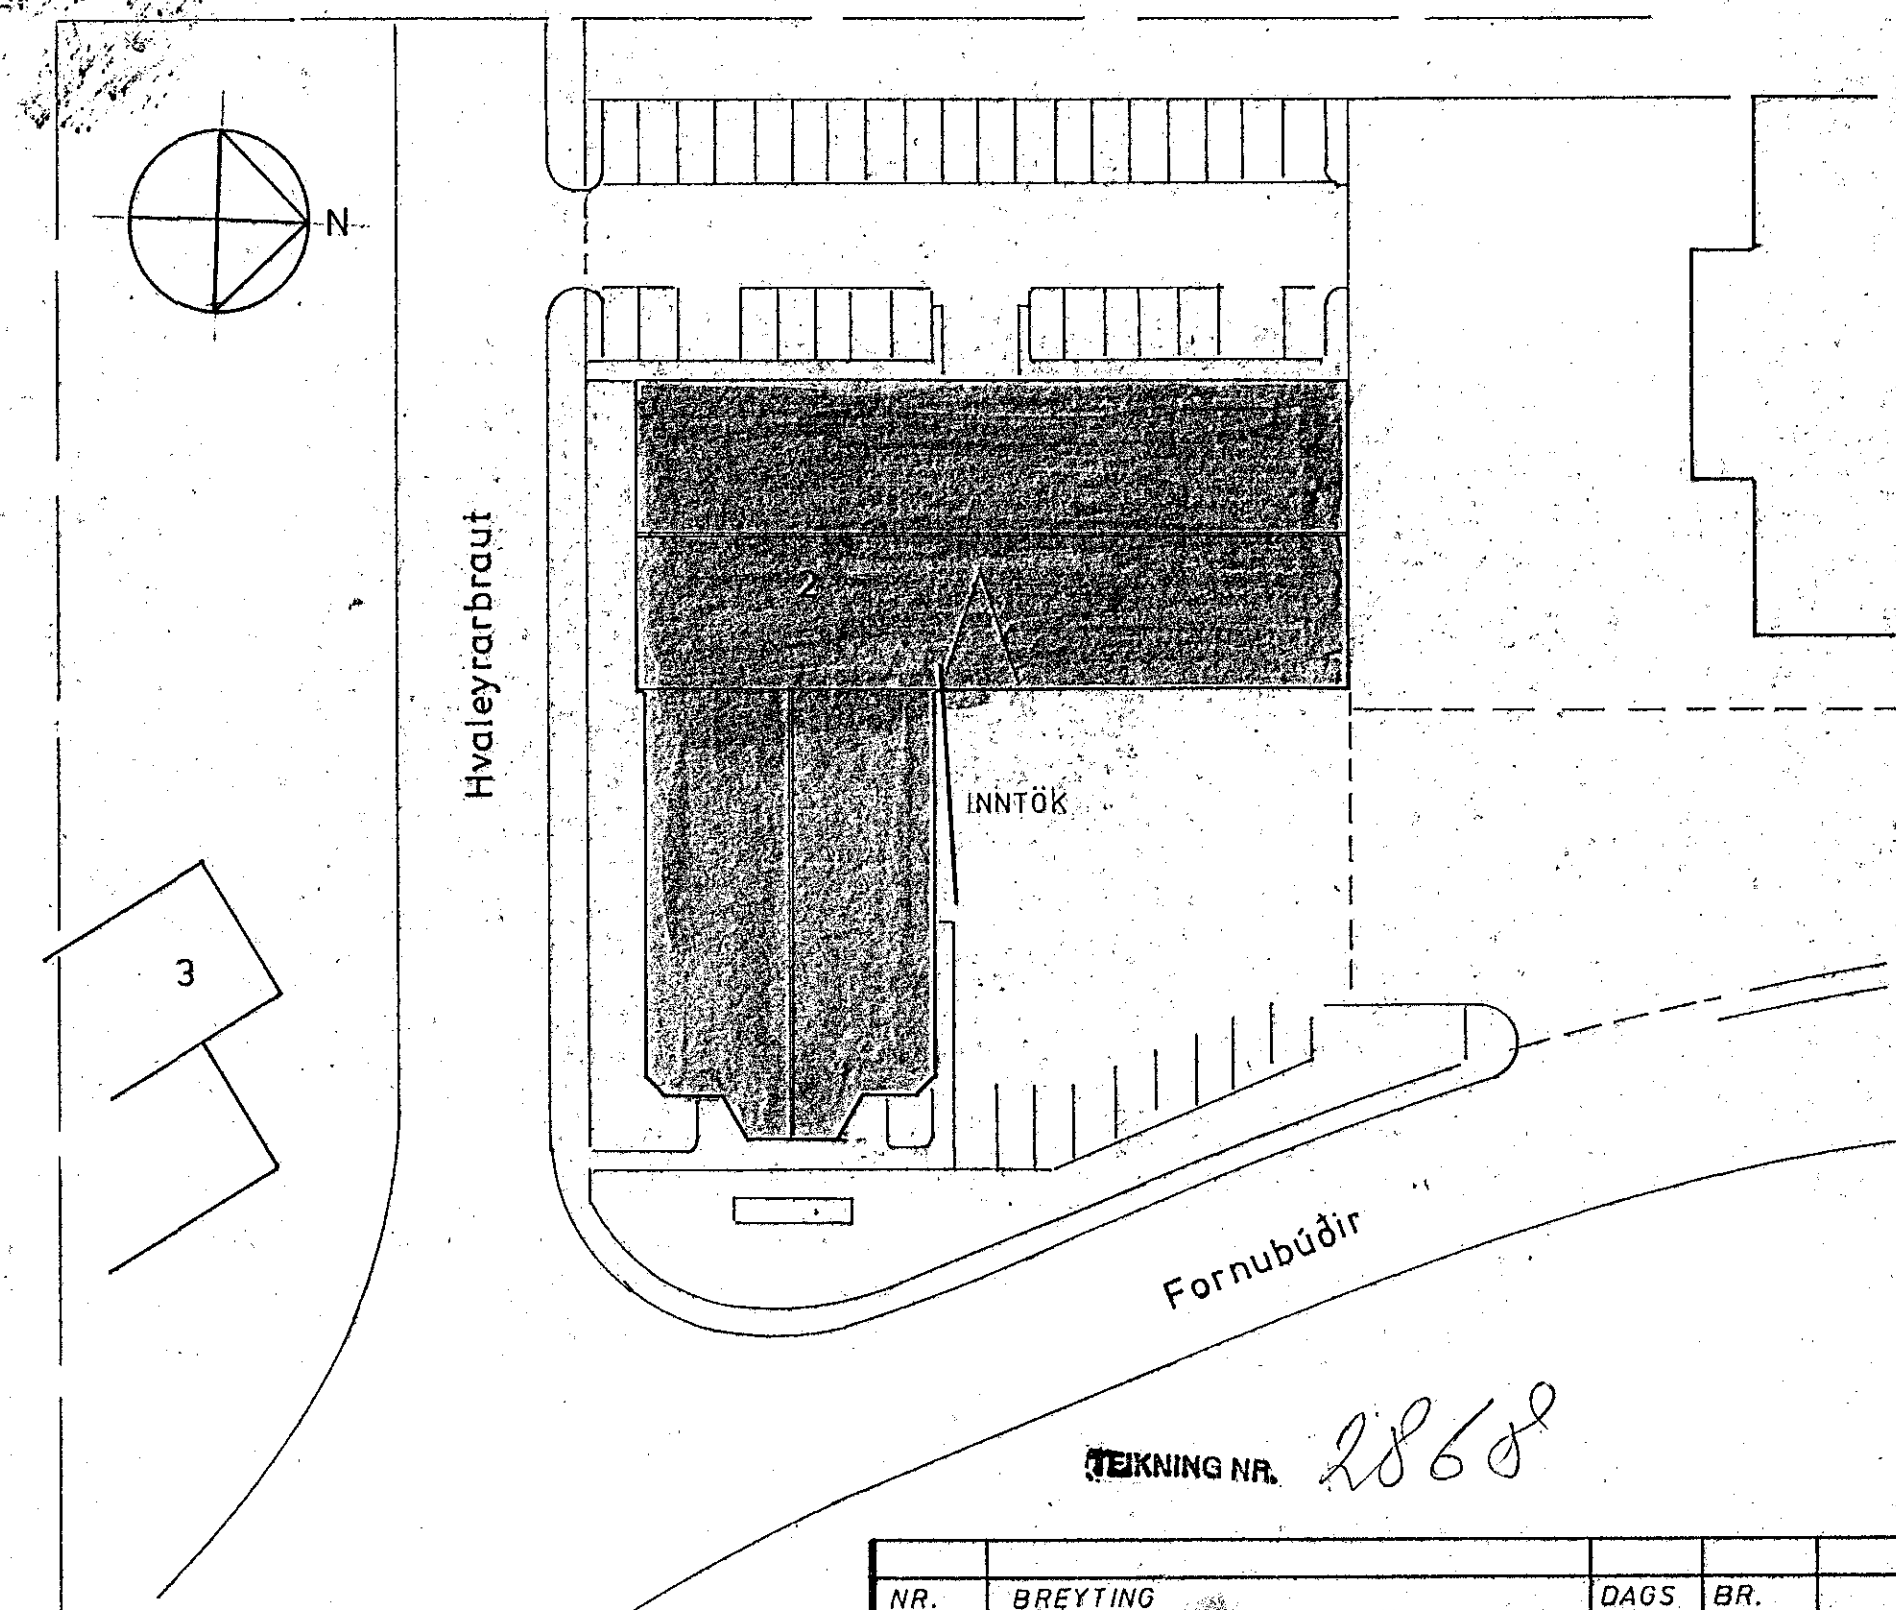

SNEIDING M. 1:100

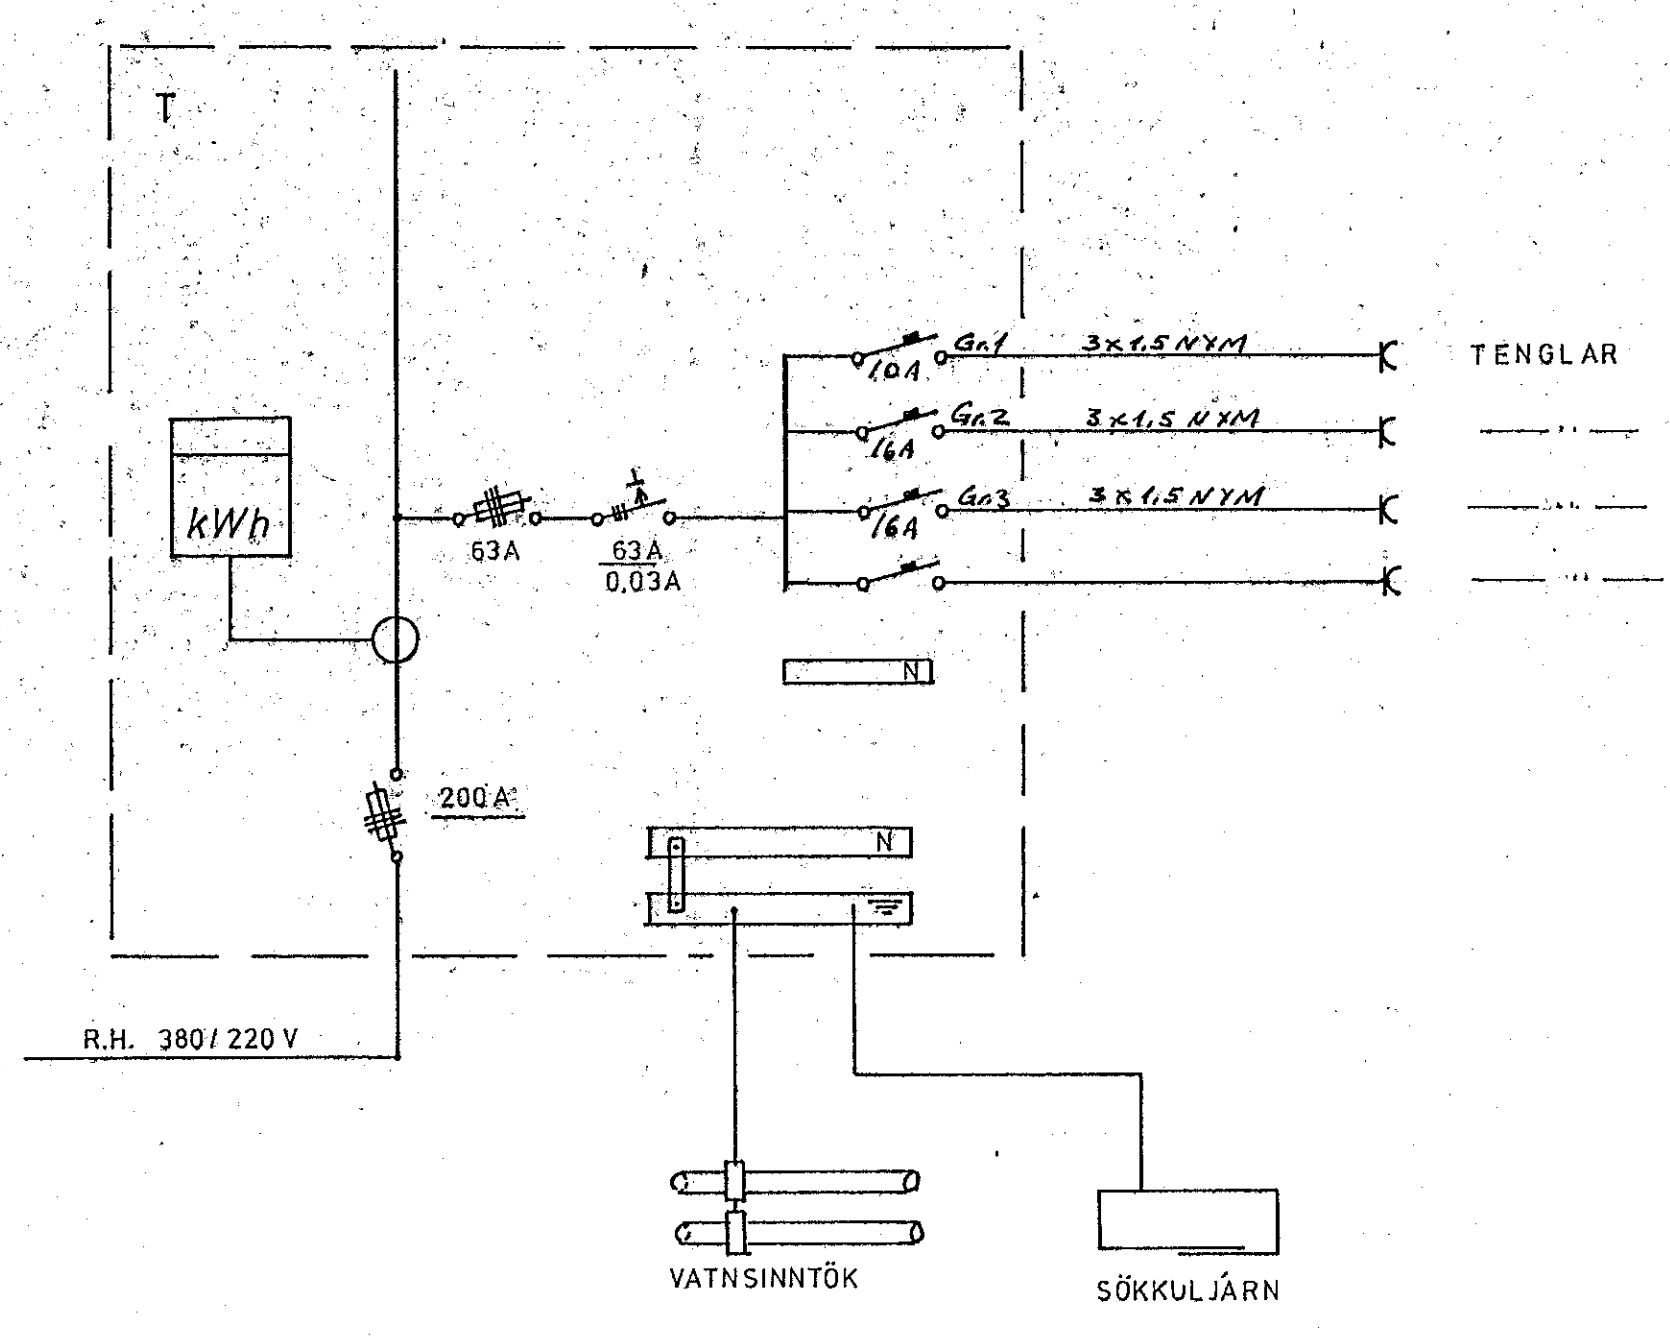

AFSTÖÐUMYND M. 1:500

GRÜNNMYND I. HÆÐ M. 1:100

TEIKNING NR. 2868

NR.	BREYTING	DAGS	BR.
HVALEYRARBRAUT 2 HAFNARFIRÐI			
RAFLAGNIR		HANNAÐ	ZSH
INNTÖK		TEIKNAD	ZSH
		DAGS	sept. '90
		BLAD	AF
		KYRÐI	1:100/1:500
		VERK NR.	90-245