


- ELDHÚS
- STOFA
- STOFA
- HERB, ÞVOTTUR
- HJON, BAÐ, HERERGI
- ANDDYRI, GANGUR, SKÁLI
- ELDHÚS
- ELDHÚS
- ELDHÚS
- ELDHÚS
- PVOTTAVÉL
- PURRKARI
- UPPÞVOTTAVÉL
- ELDAVÉL
- DYRASÍMI
- AD STURTU OG BADKARI

3 x 10² 25mm RÖR 1 STK
16 2

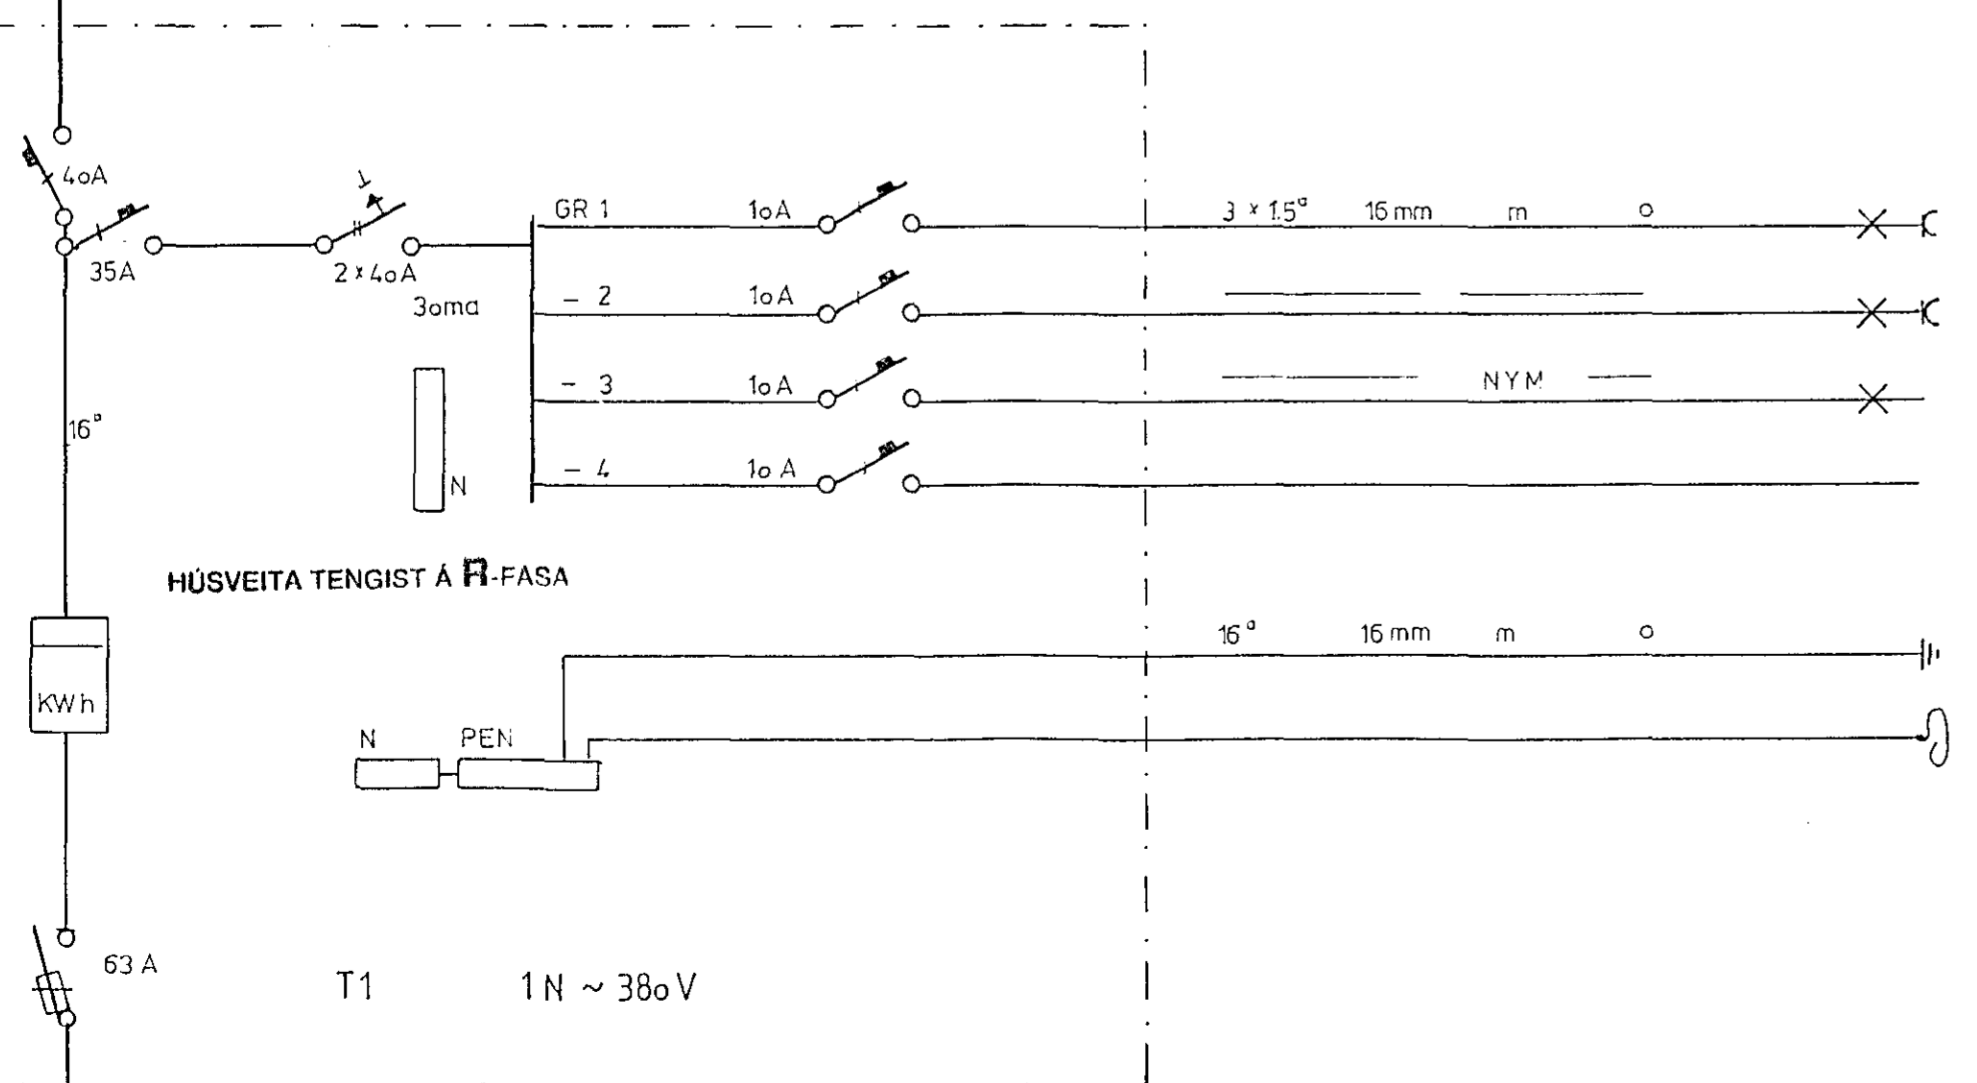

- BÍLSKÚR
- BÍLSKÚR
- ÚTILÝSING
- AD VATNSINNTAKI
- SOKKULSKAUT

HÚSVEITA TENGIST Á R-FASA

ALFABERG 22 HAFNAFIRDI
TÖFLUTEIKNING EINLINUMYND



TEIKNING NR.: 294 - 10 - 2 BL 4
DAGSETNING: MARS '87
BREYTT: _____
KVARDI: _____
TEIKNAD: ÞRAGI ÞÓR