


Gr 1	10A	2	3x1.5g	16mm ²	X	Stofa, inngangur, kjallari
Gr 2	10A	2	3x1.5g	16mm ²	X	Þvottahúsi, baðherb, herb kjallara
Gr 3	10A	2	3x1.5g	16mm ²	X	Eldhúsi
Gr 4	10A	2	3x1.5g	16mm ²	X	Herb í risi
Gr 5	20A	2	3x4g	20mm ²		Eldavél
Gr 6	20A	2	3x4g	20mm ²		Ofn
Gr 7	16A	2	3x1.5g	16mm ²		Þvottavél
Gr 8	16A	2	3x1.5g	16mm ²		Þurkari
Gr 9	10A	2	3x1.5g	16mm ²	X	Dílskúr

Tafla T

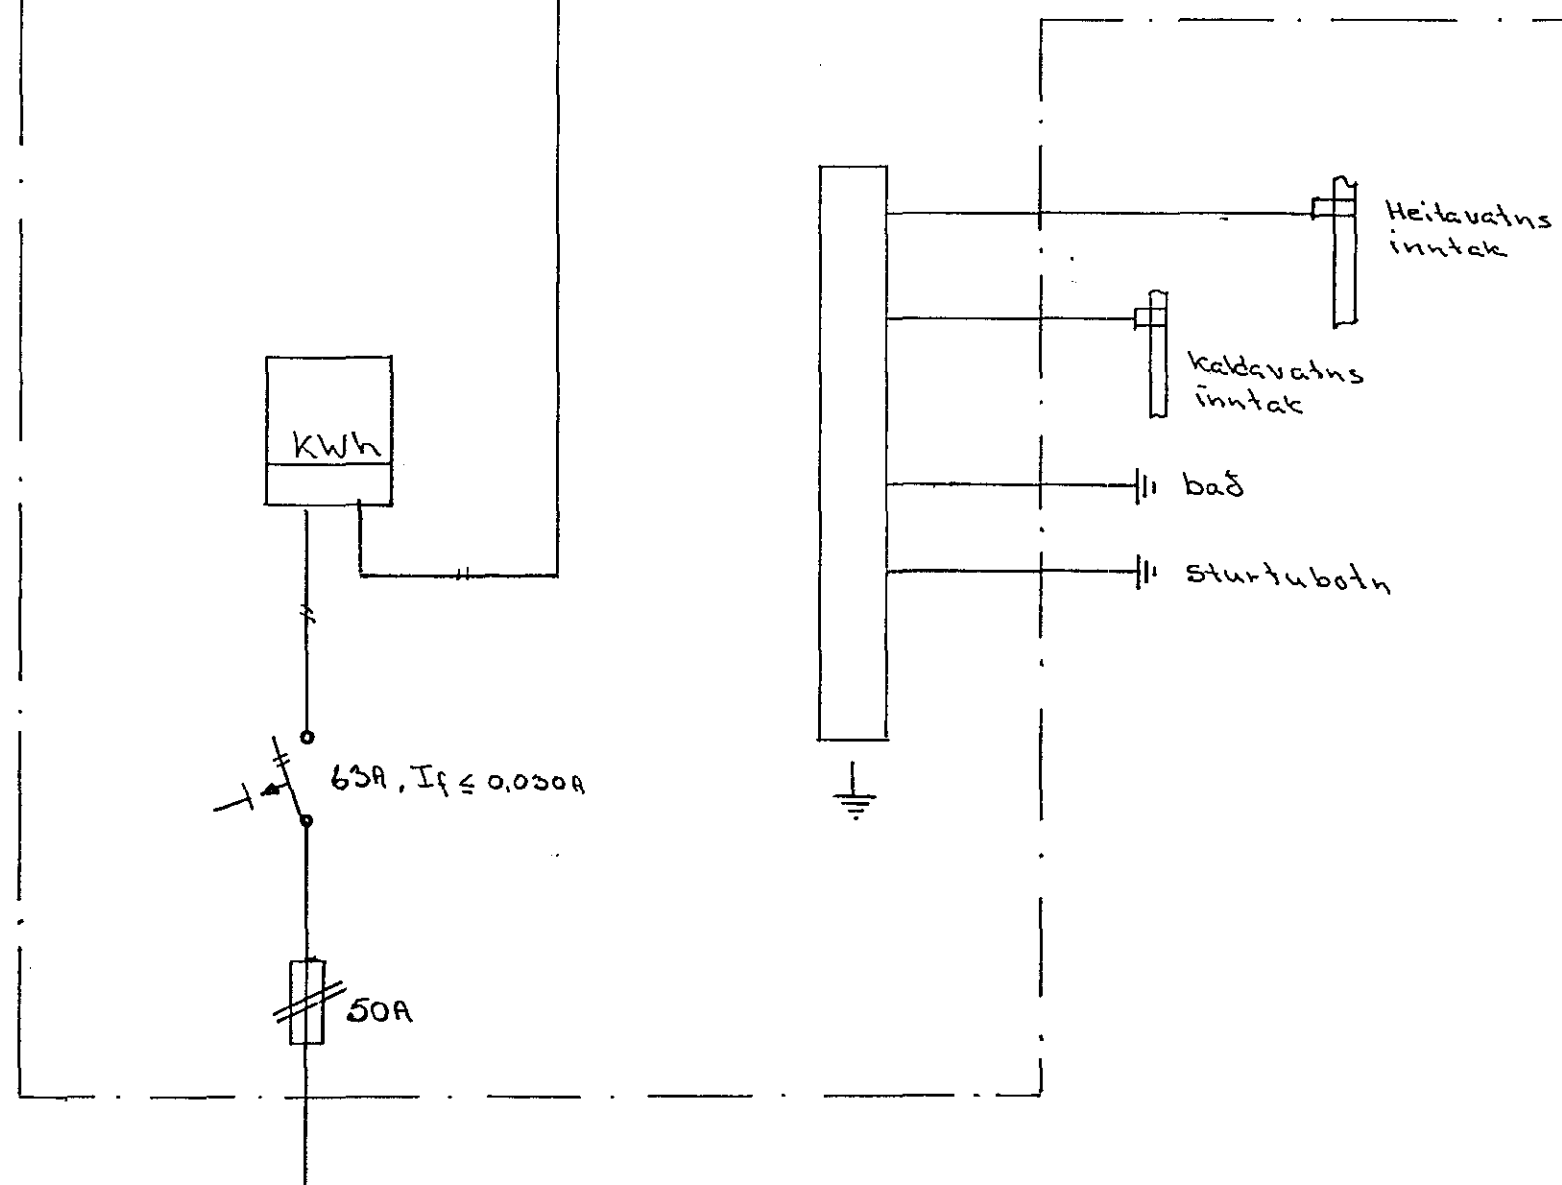

Alfaskейð 26 Hafnarfirði	Hannað JJS
	Teiknað JJS
Július Jóhannesson Rafmagnsteknifráðingur Miðvangi 41 n.o 808 Hafnarfirði S-651280	MKV
	Dato 10-10-87