

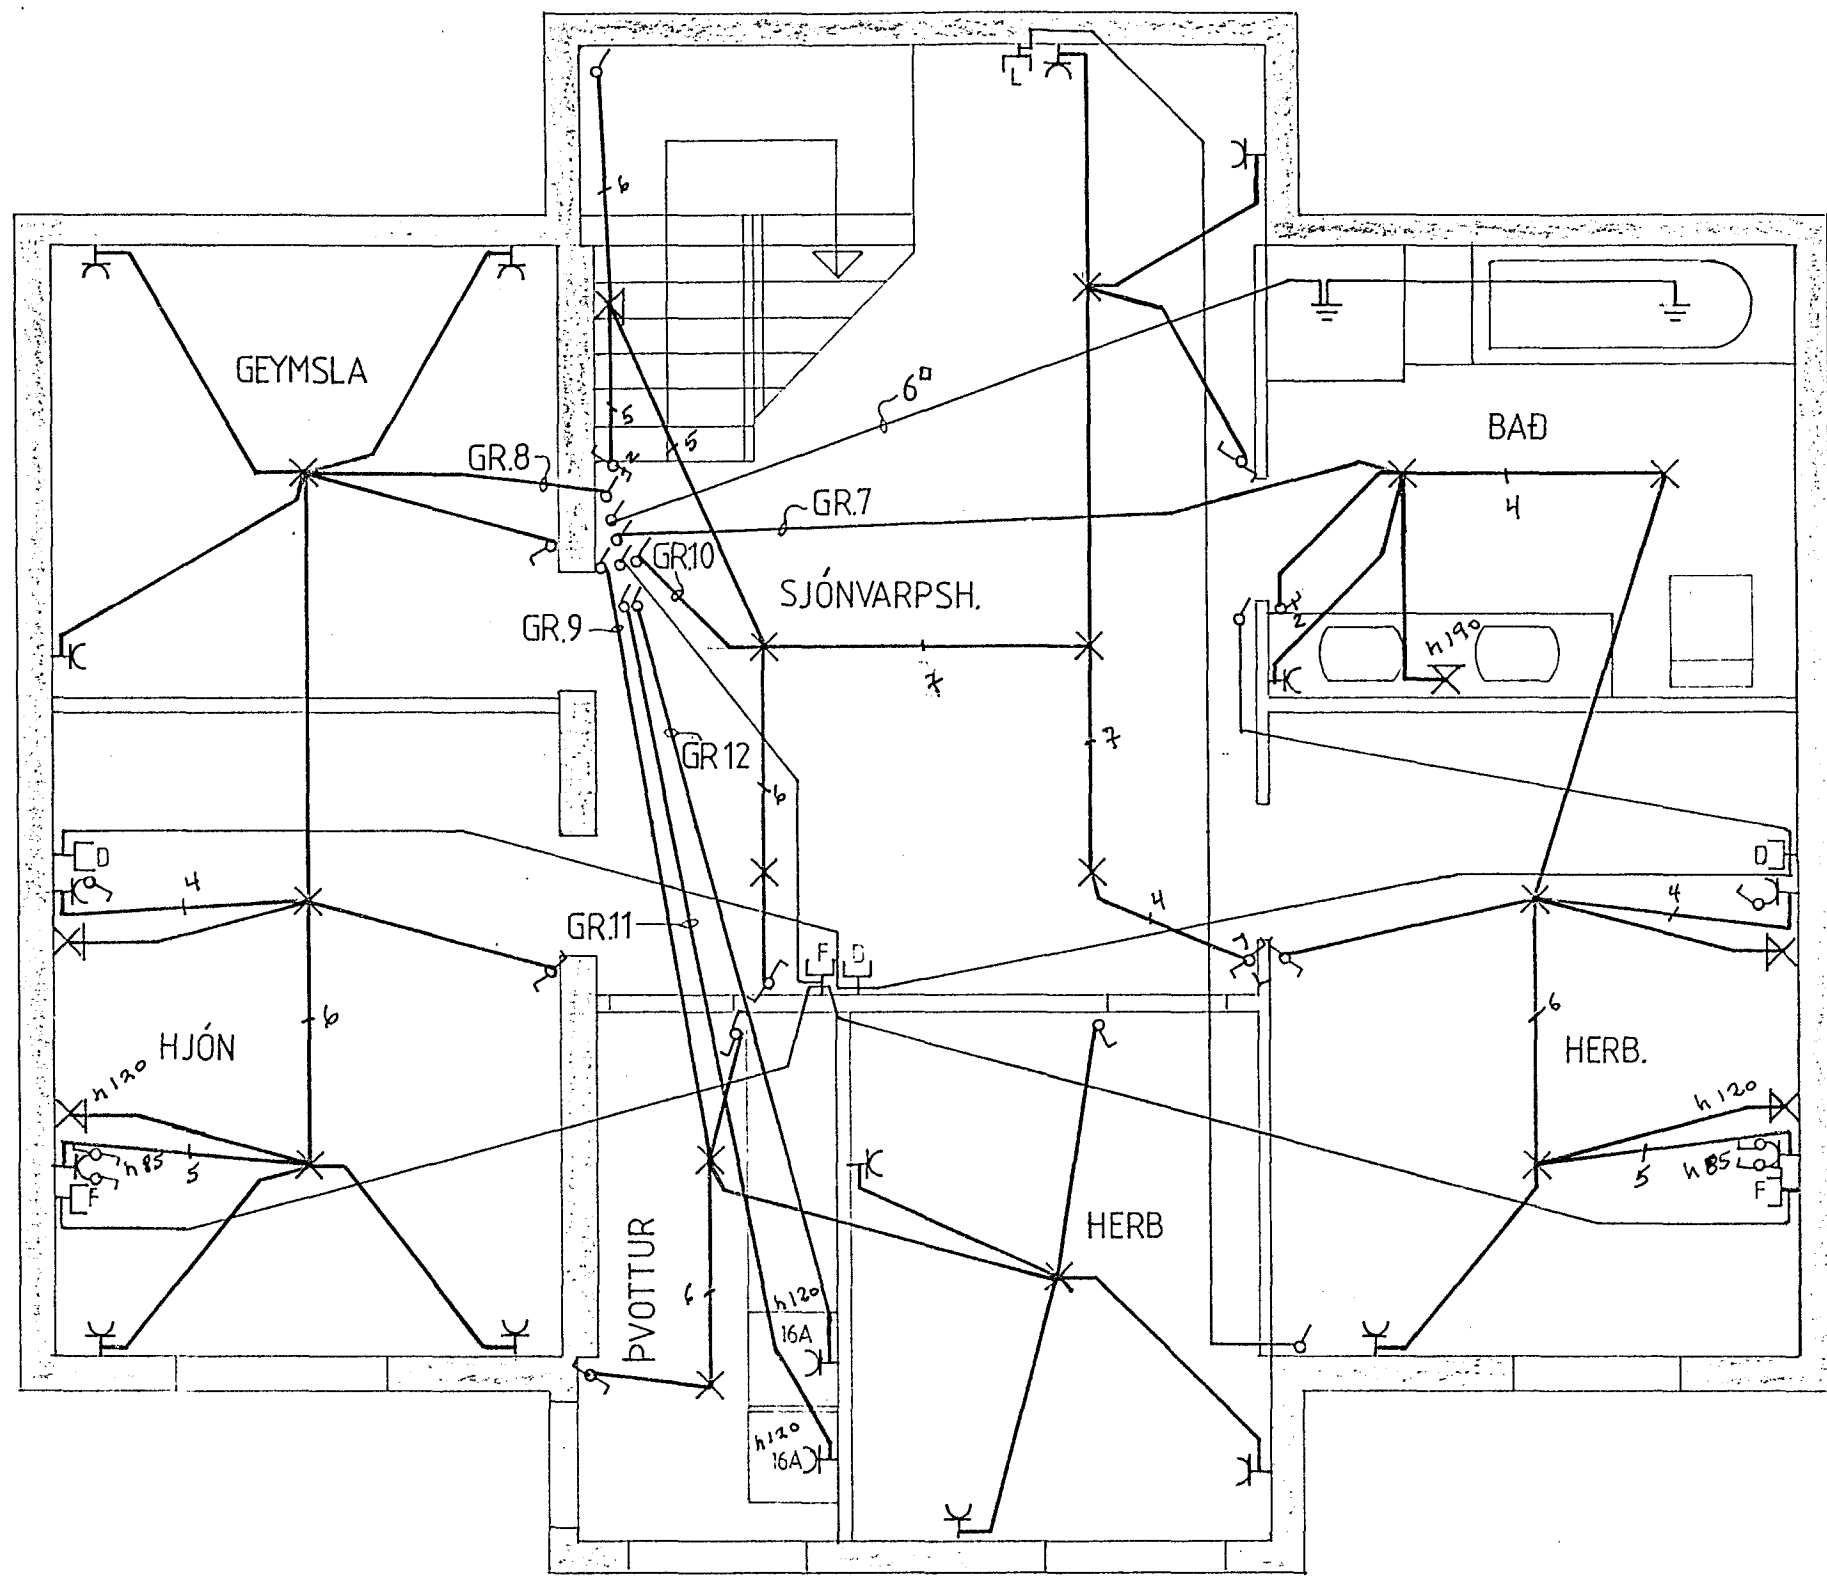


NEDRI HÆÐ

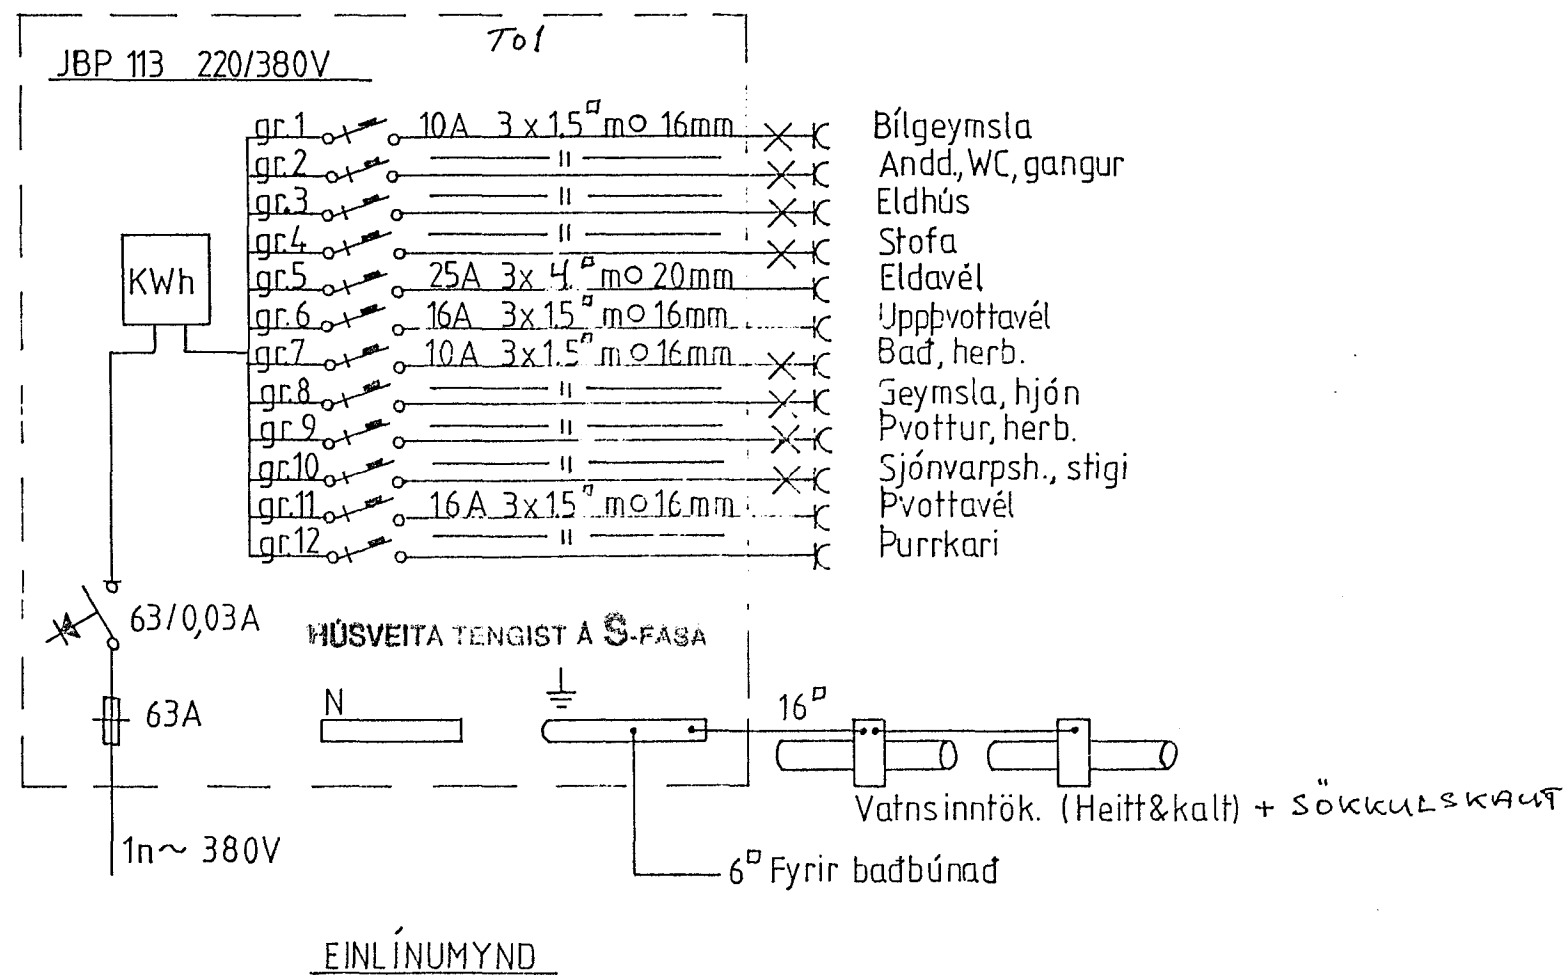

EFRI HÆÐ

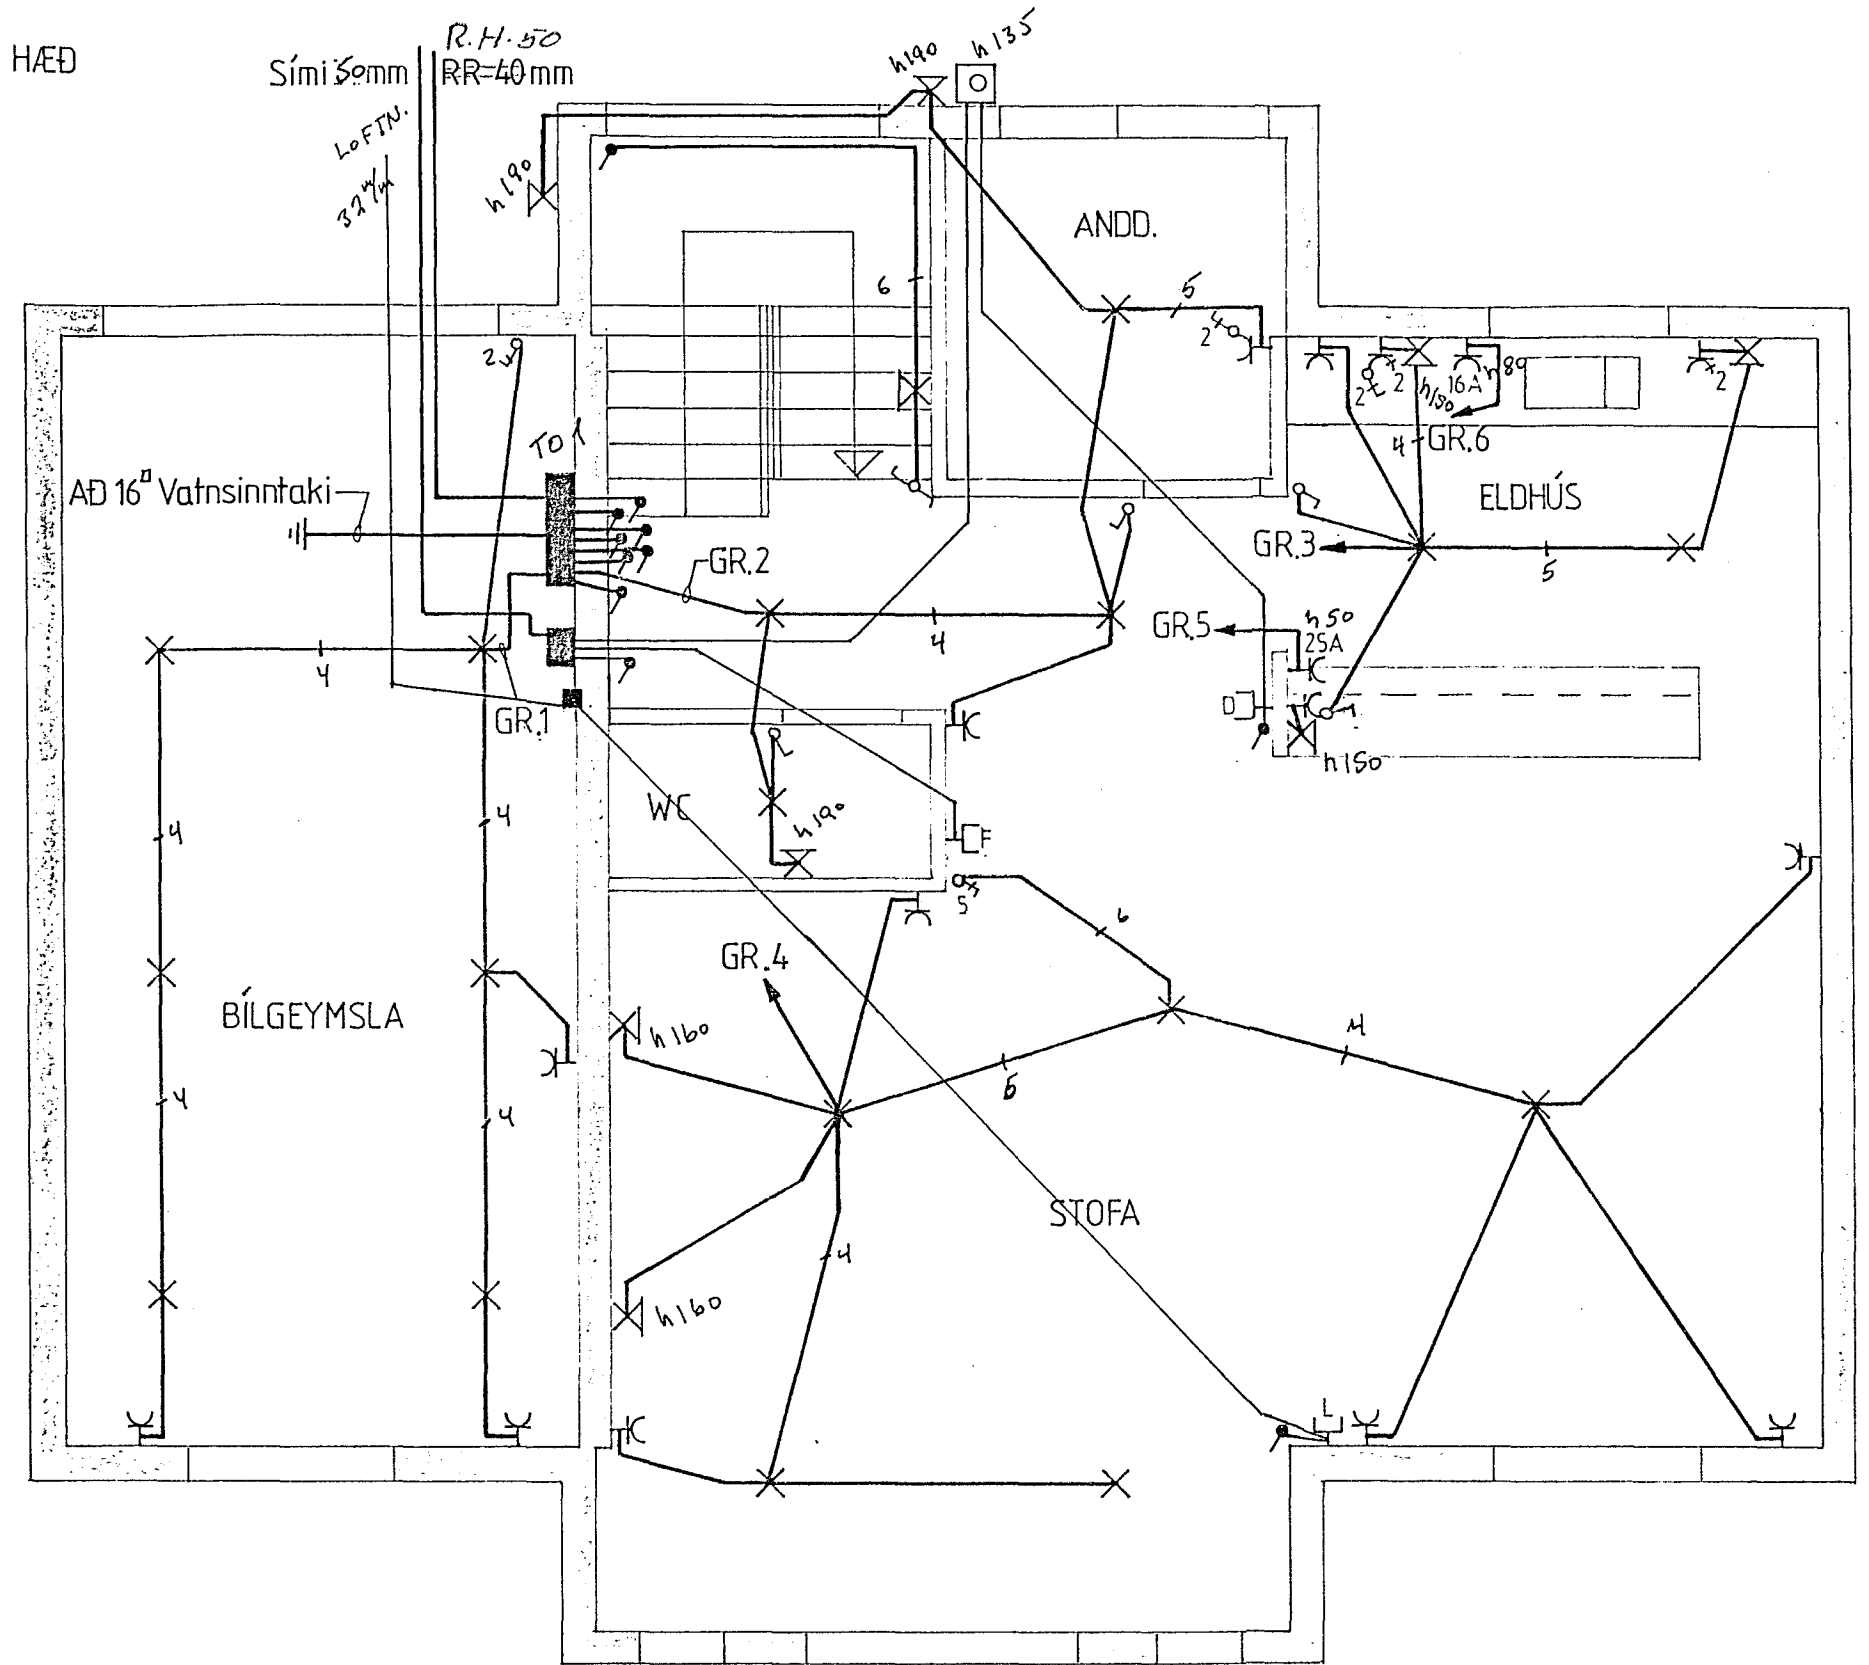

Teikn. 4.9.87	RÁSIN s/f SKIPHOLT 60	Sími 681677
Teiknaf. MS	FAGRABERG	54
MAL 1:50		