

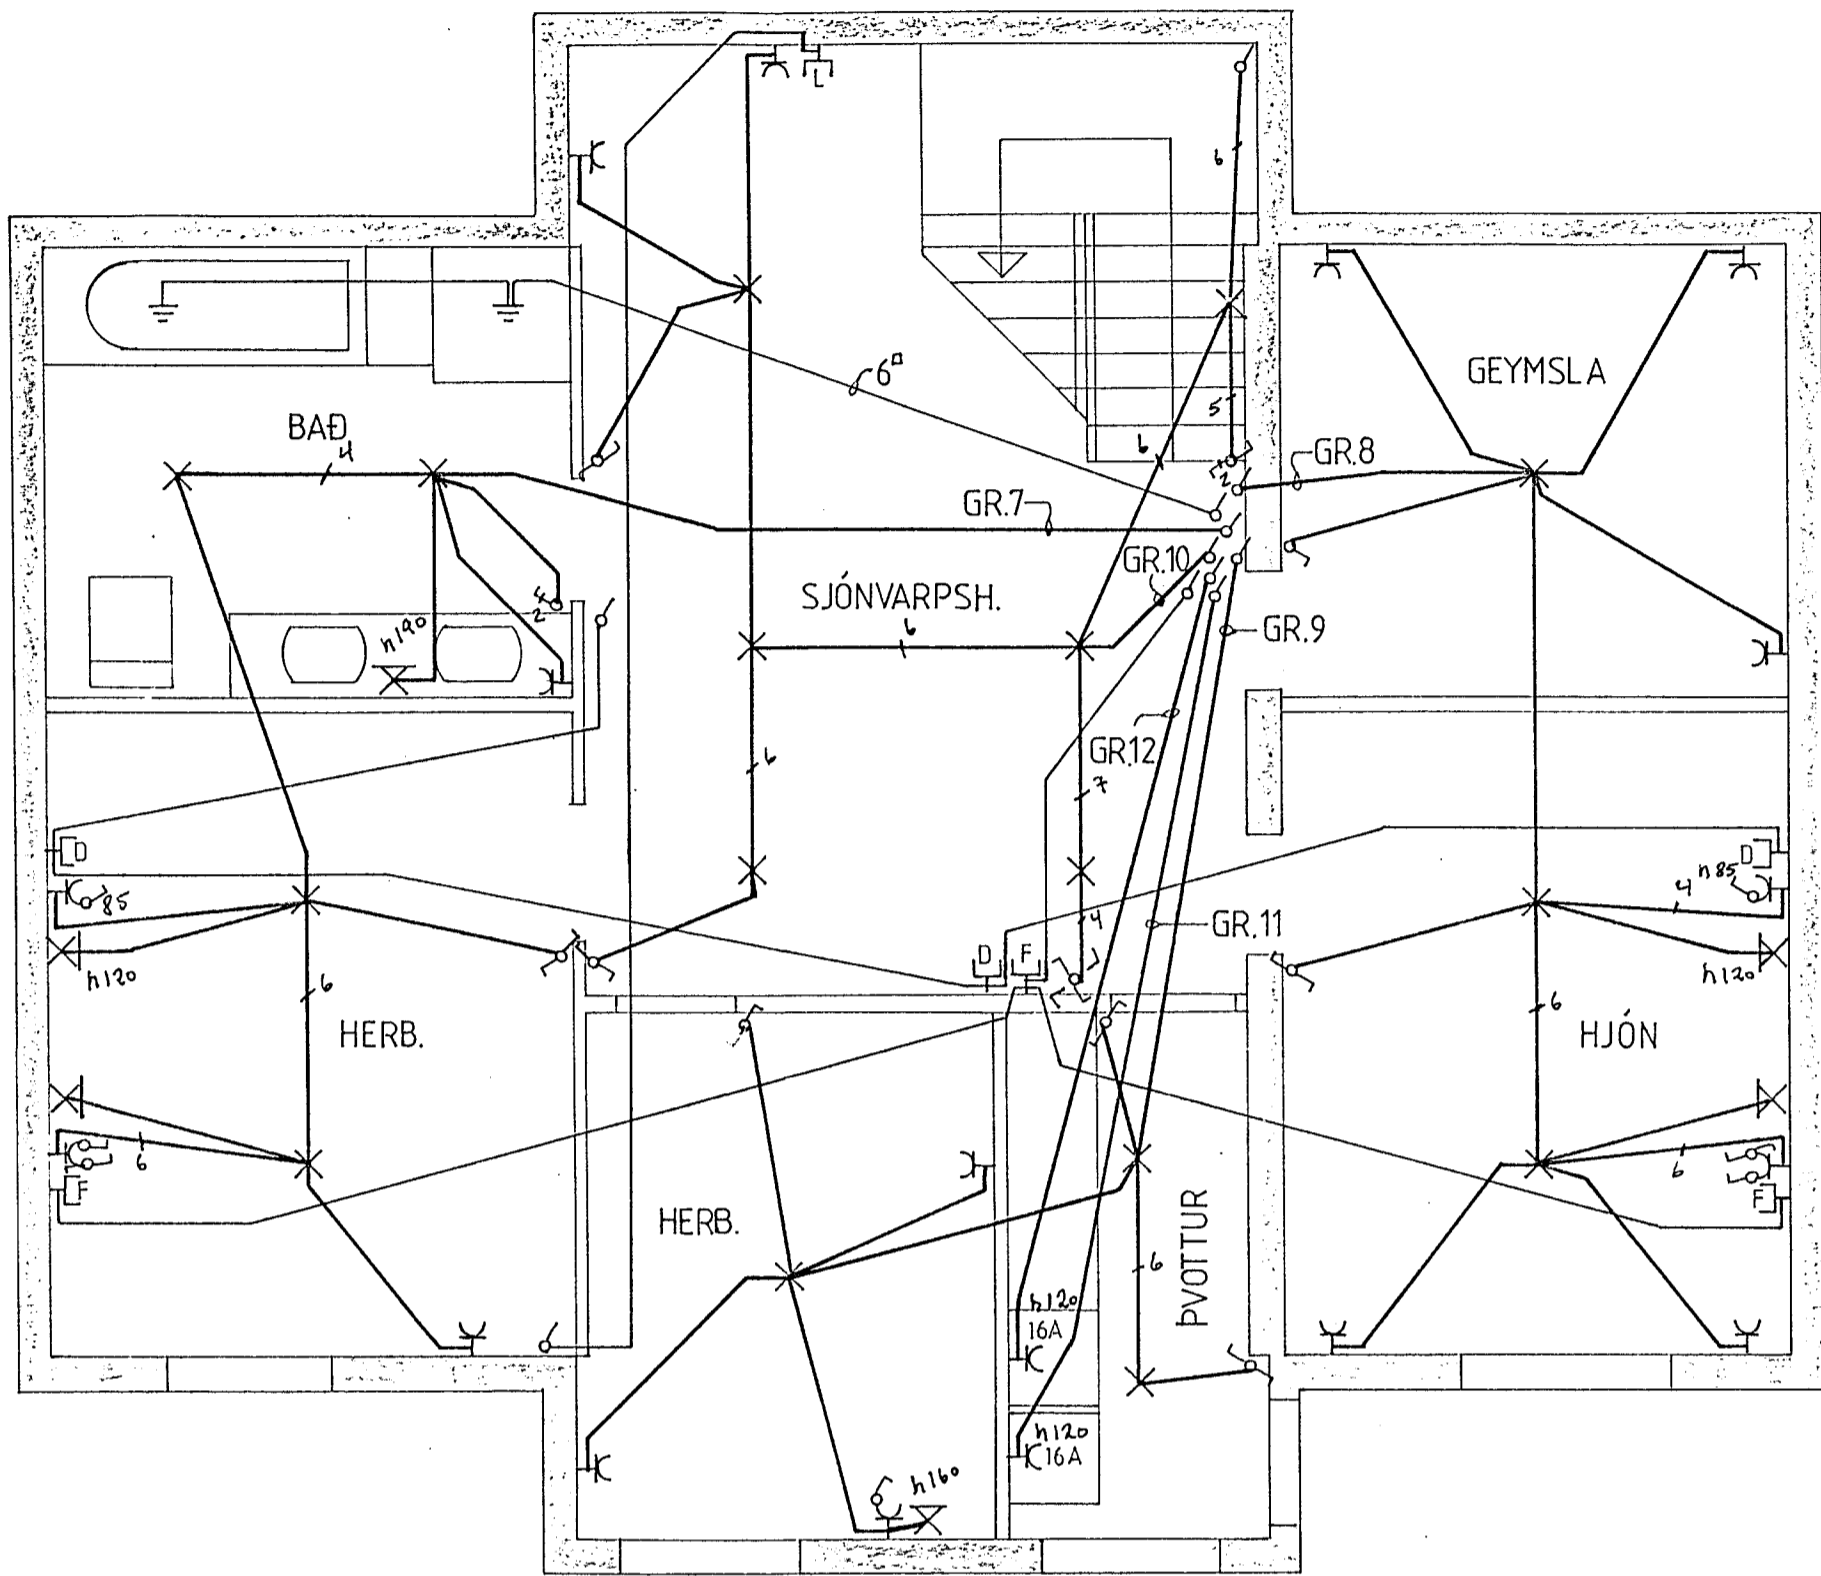


NEDRI HÆÐ

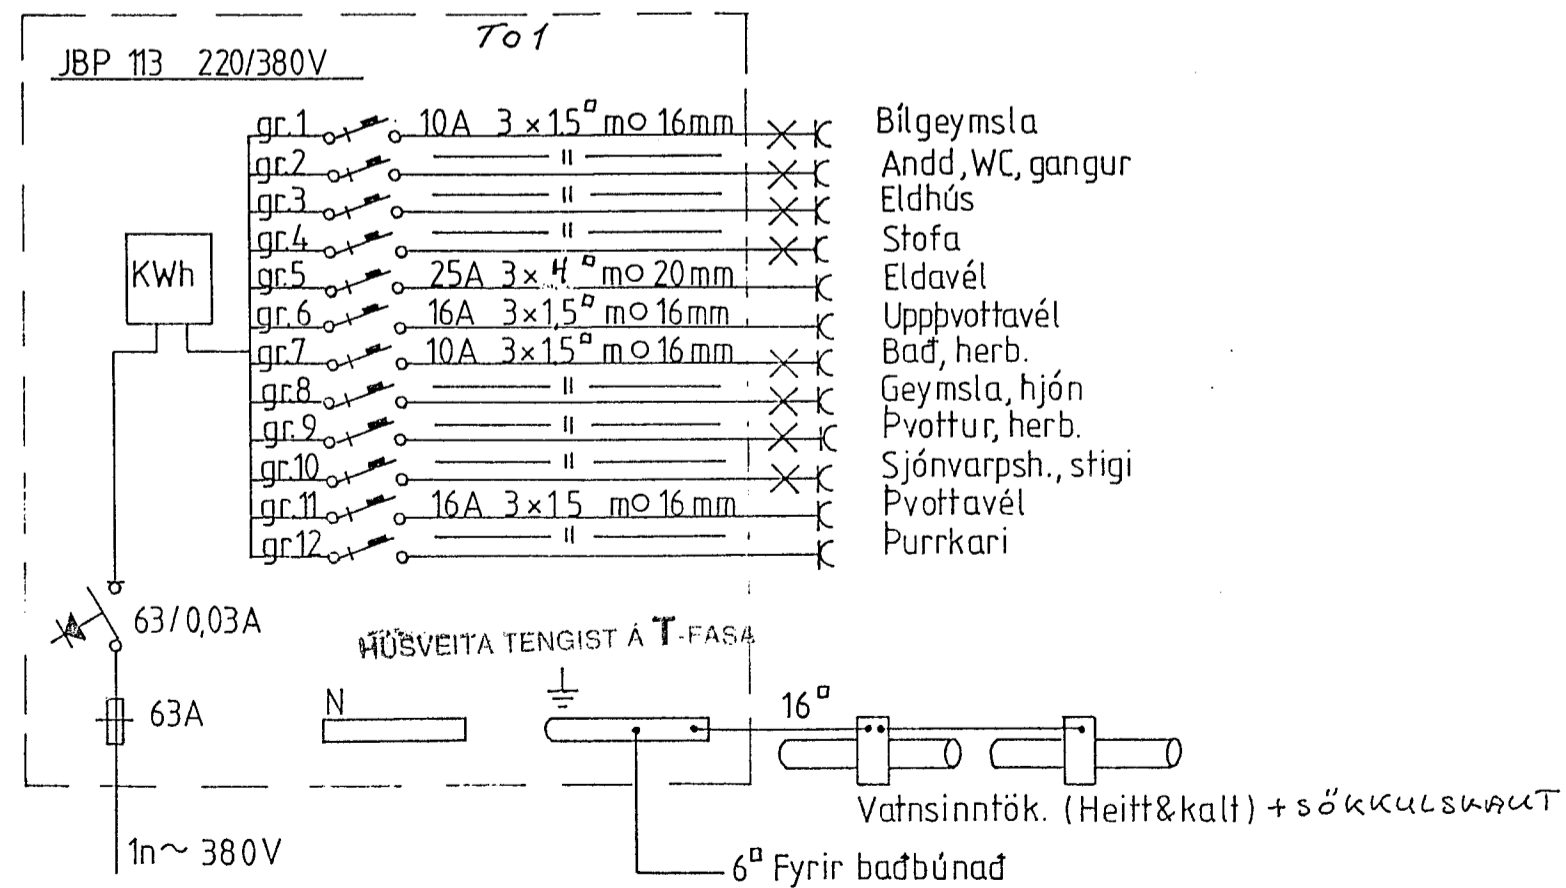

EFRI HÆÐ

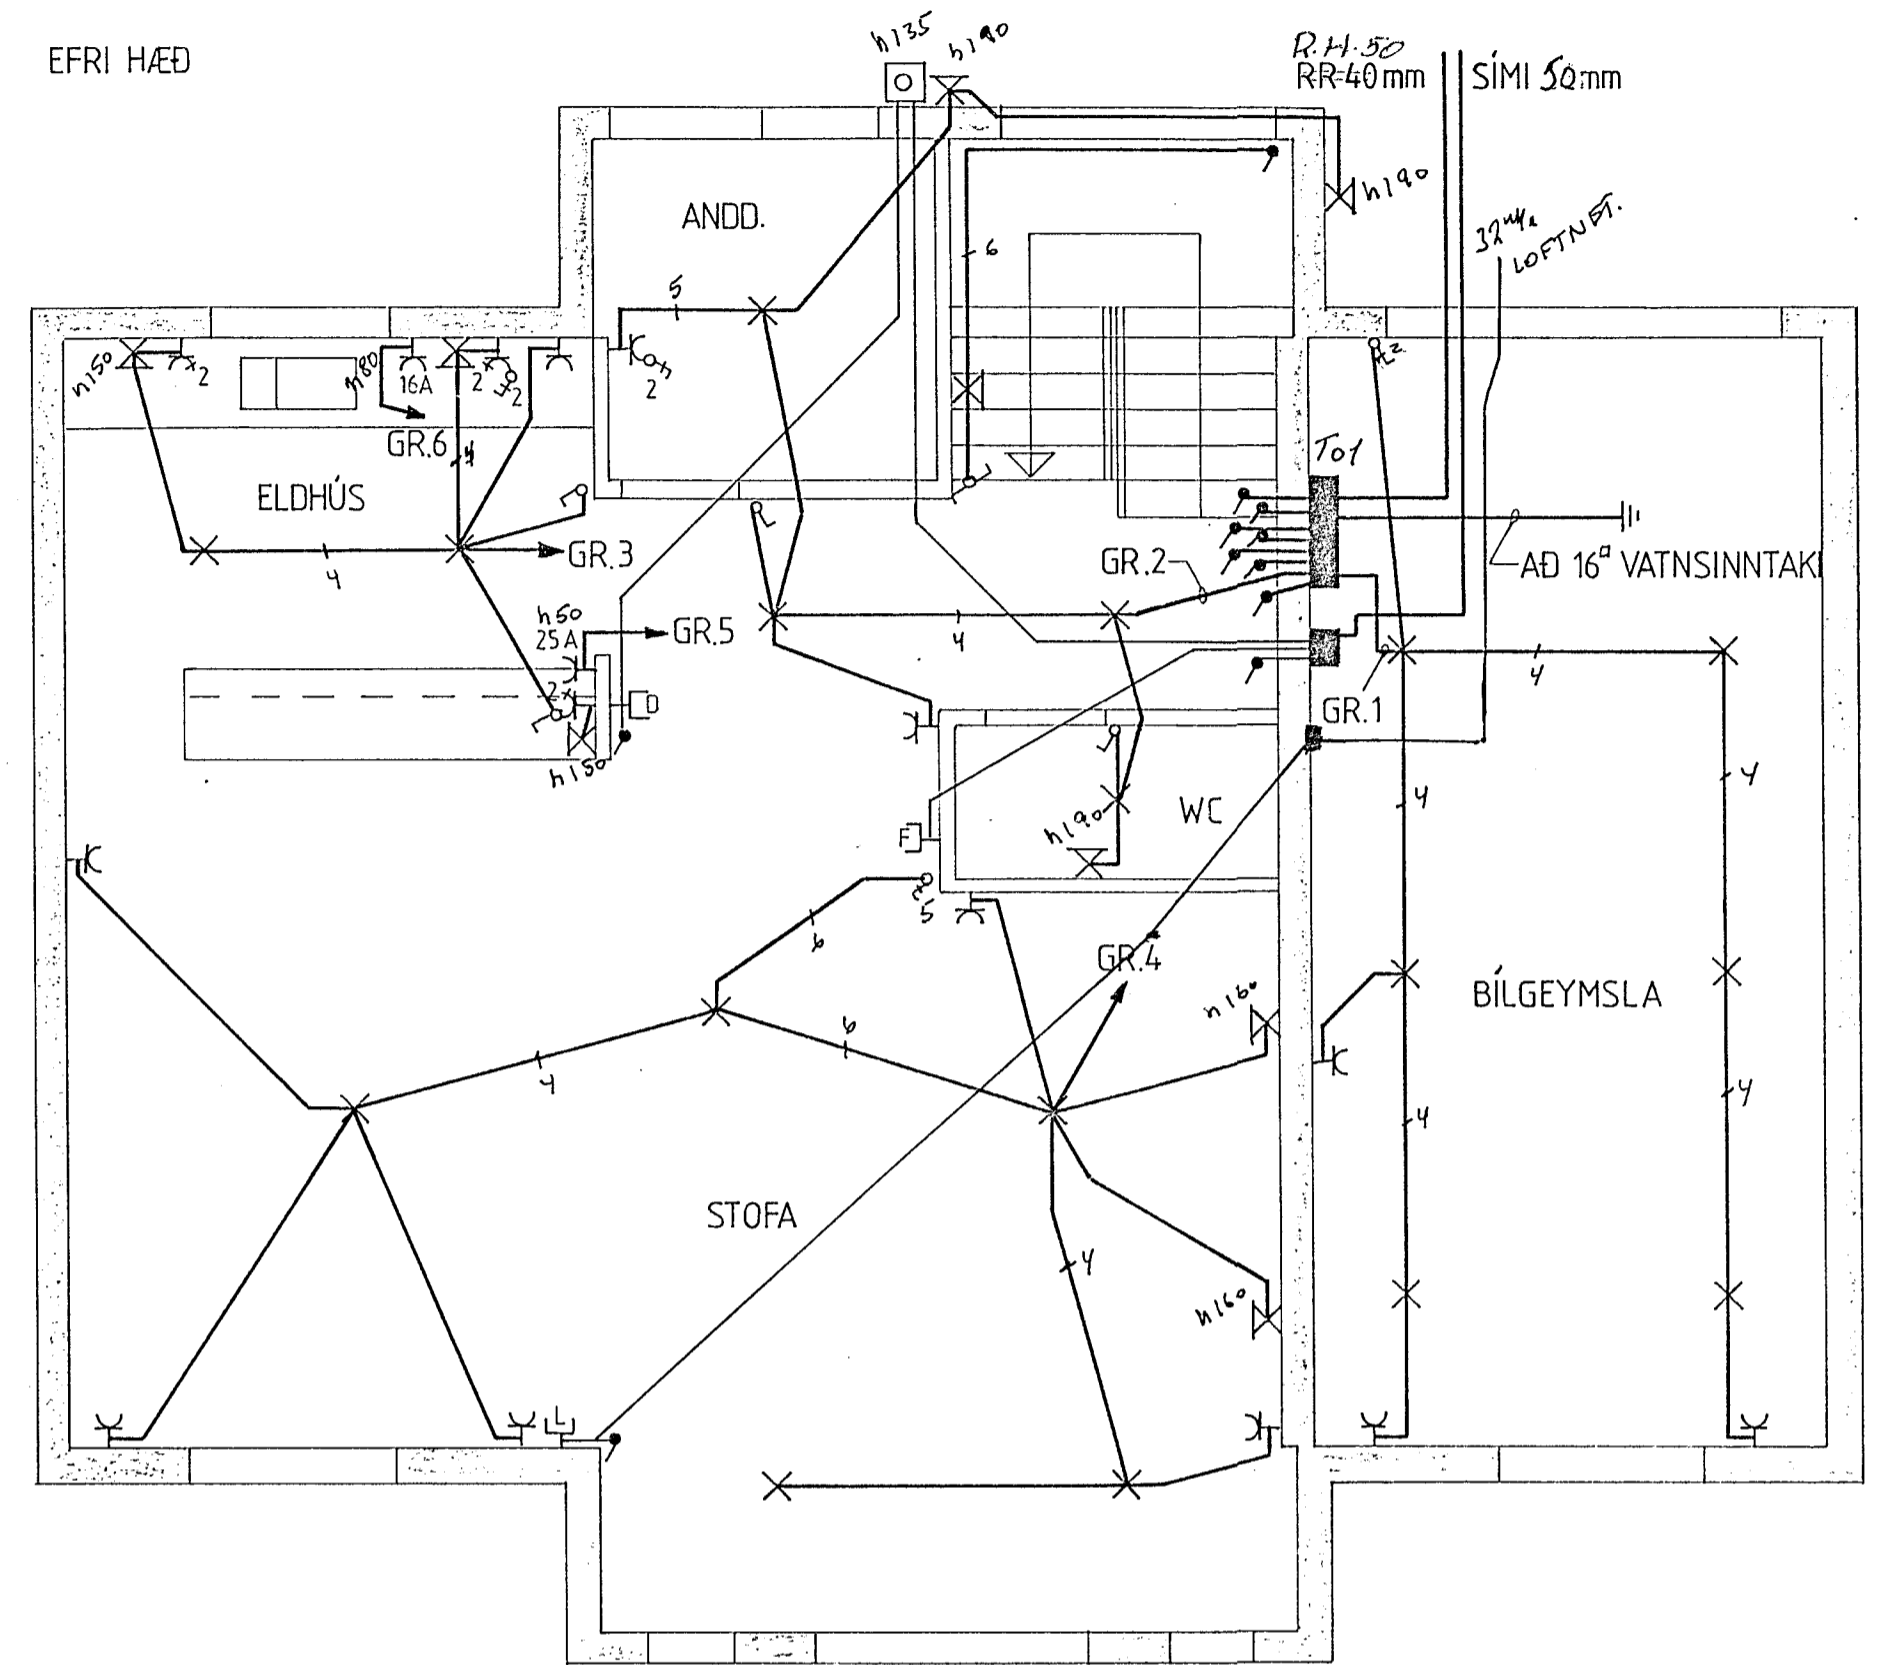

EINLÍNUMYND

Teikn. 4.9.87	RÁSIN s/f SKIPHOLT 60	Sími 681677
Teikn.af MS	FAGRABERG	NR 56
MÁL 1:50		