

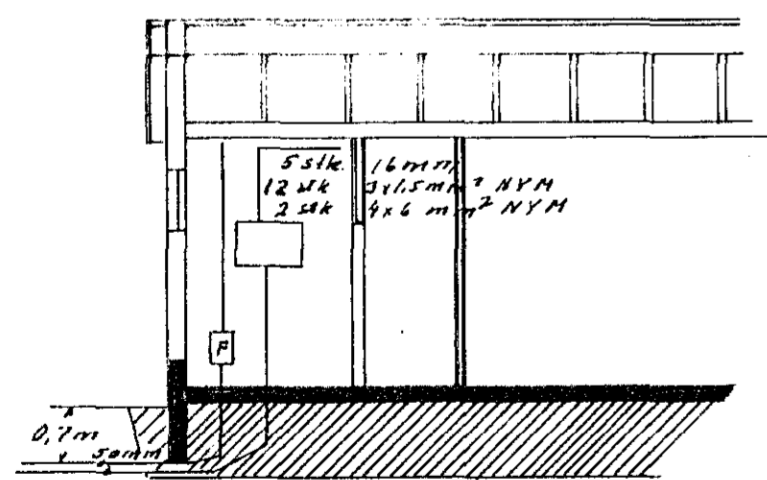


EYRARTRÖÐ

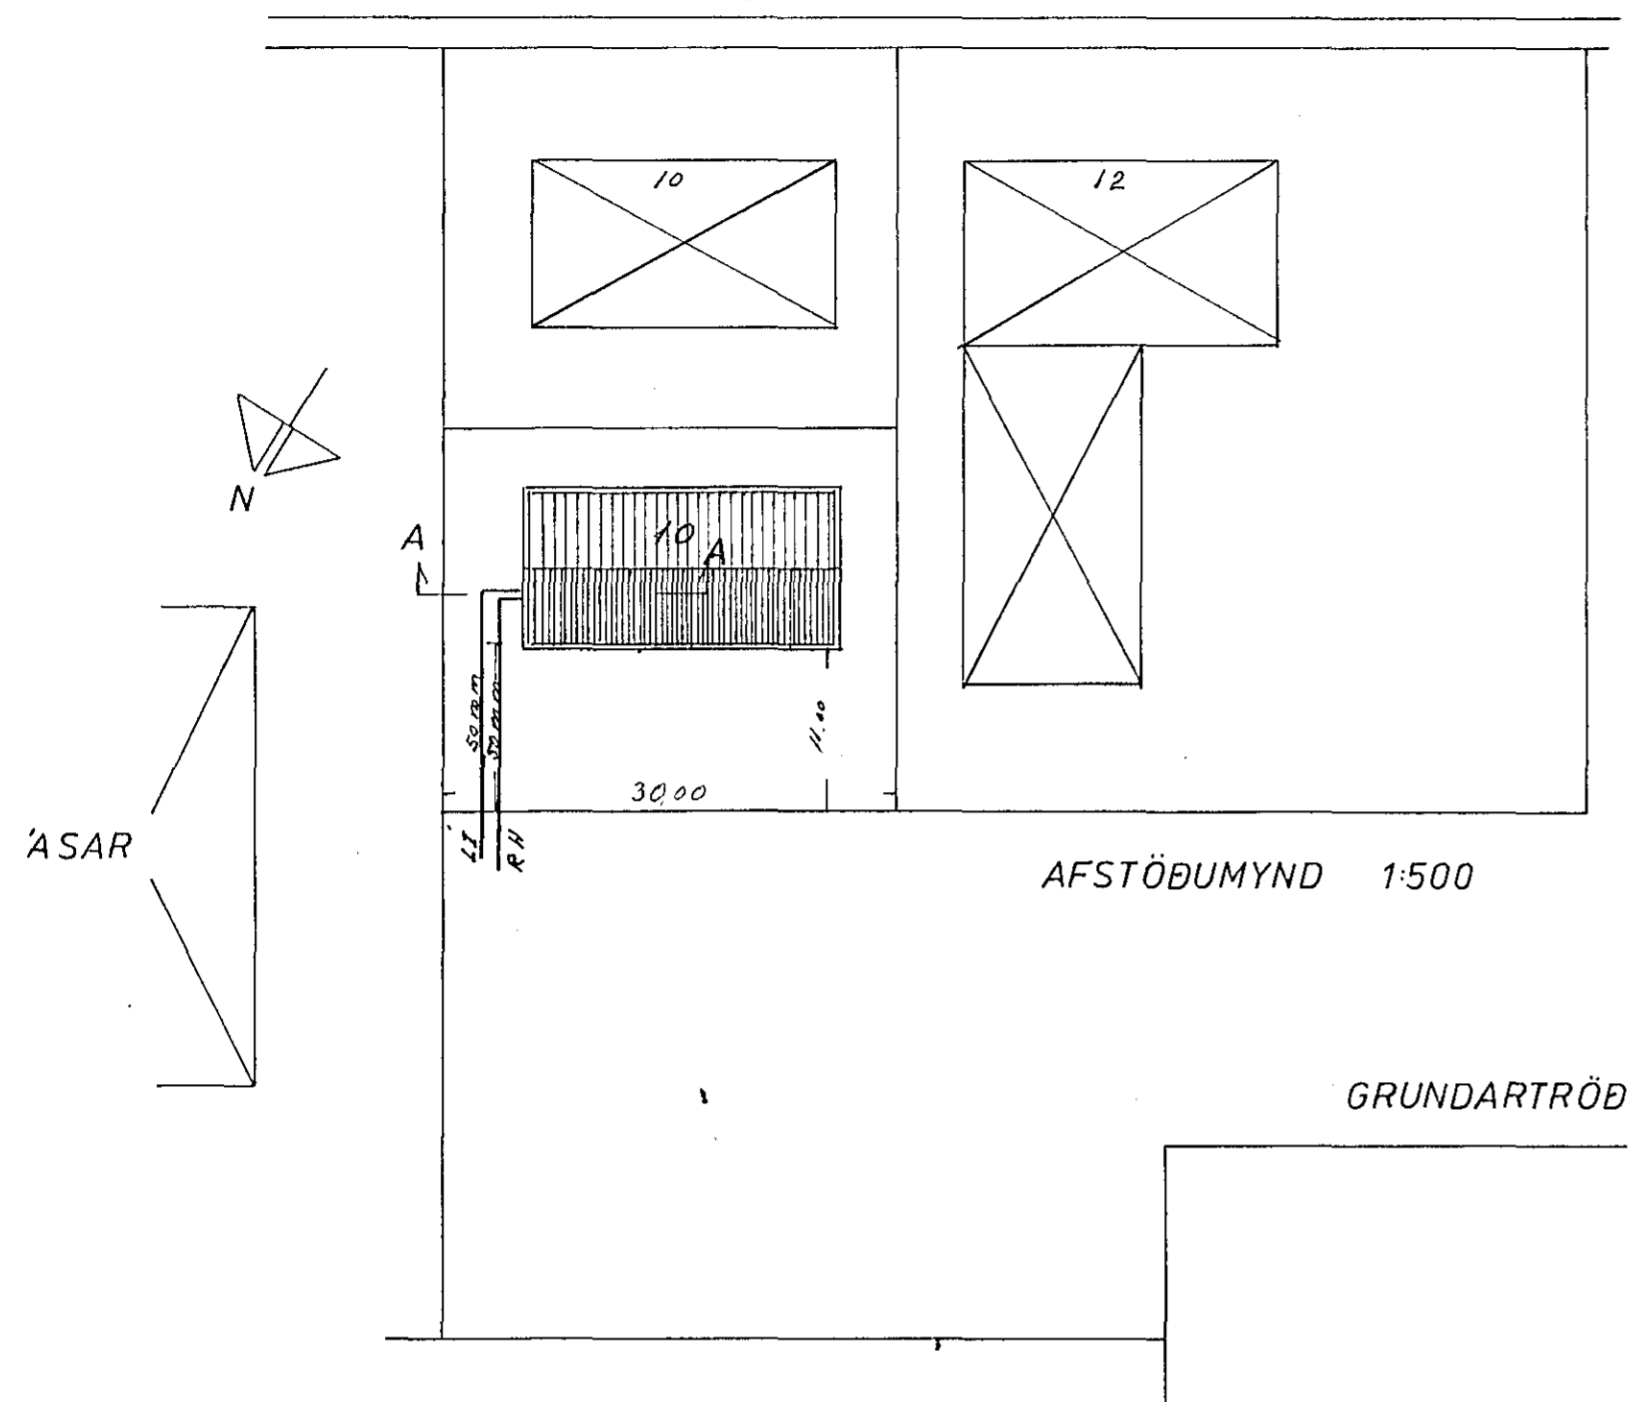

SNID A-A

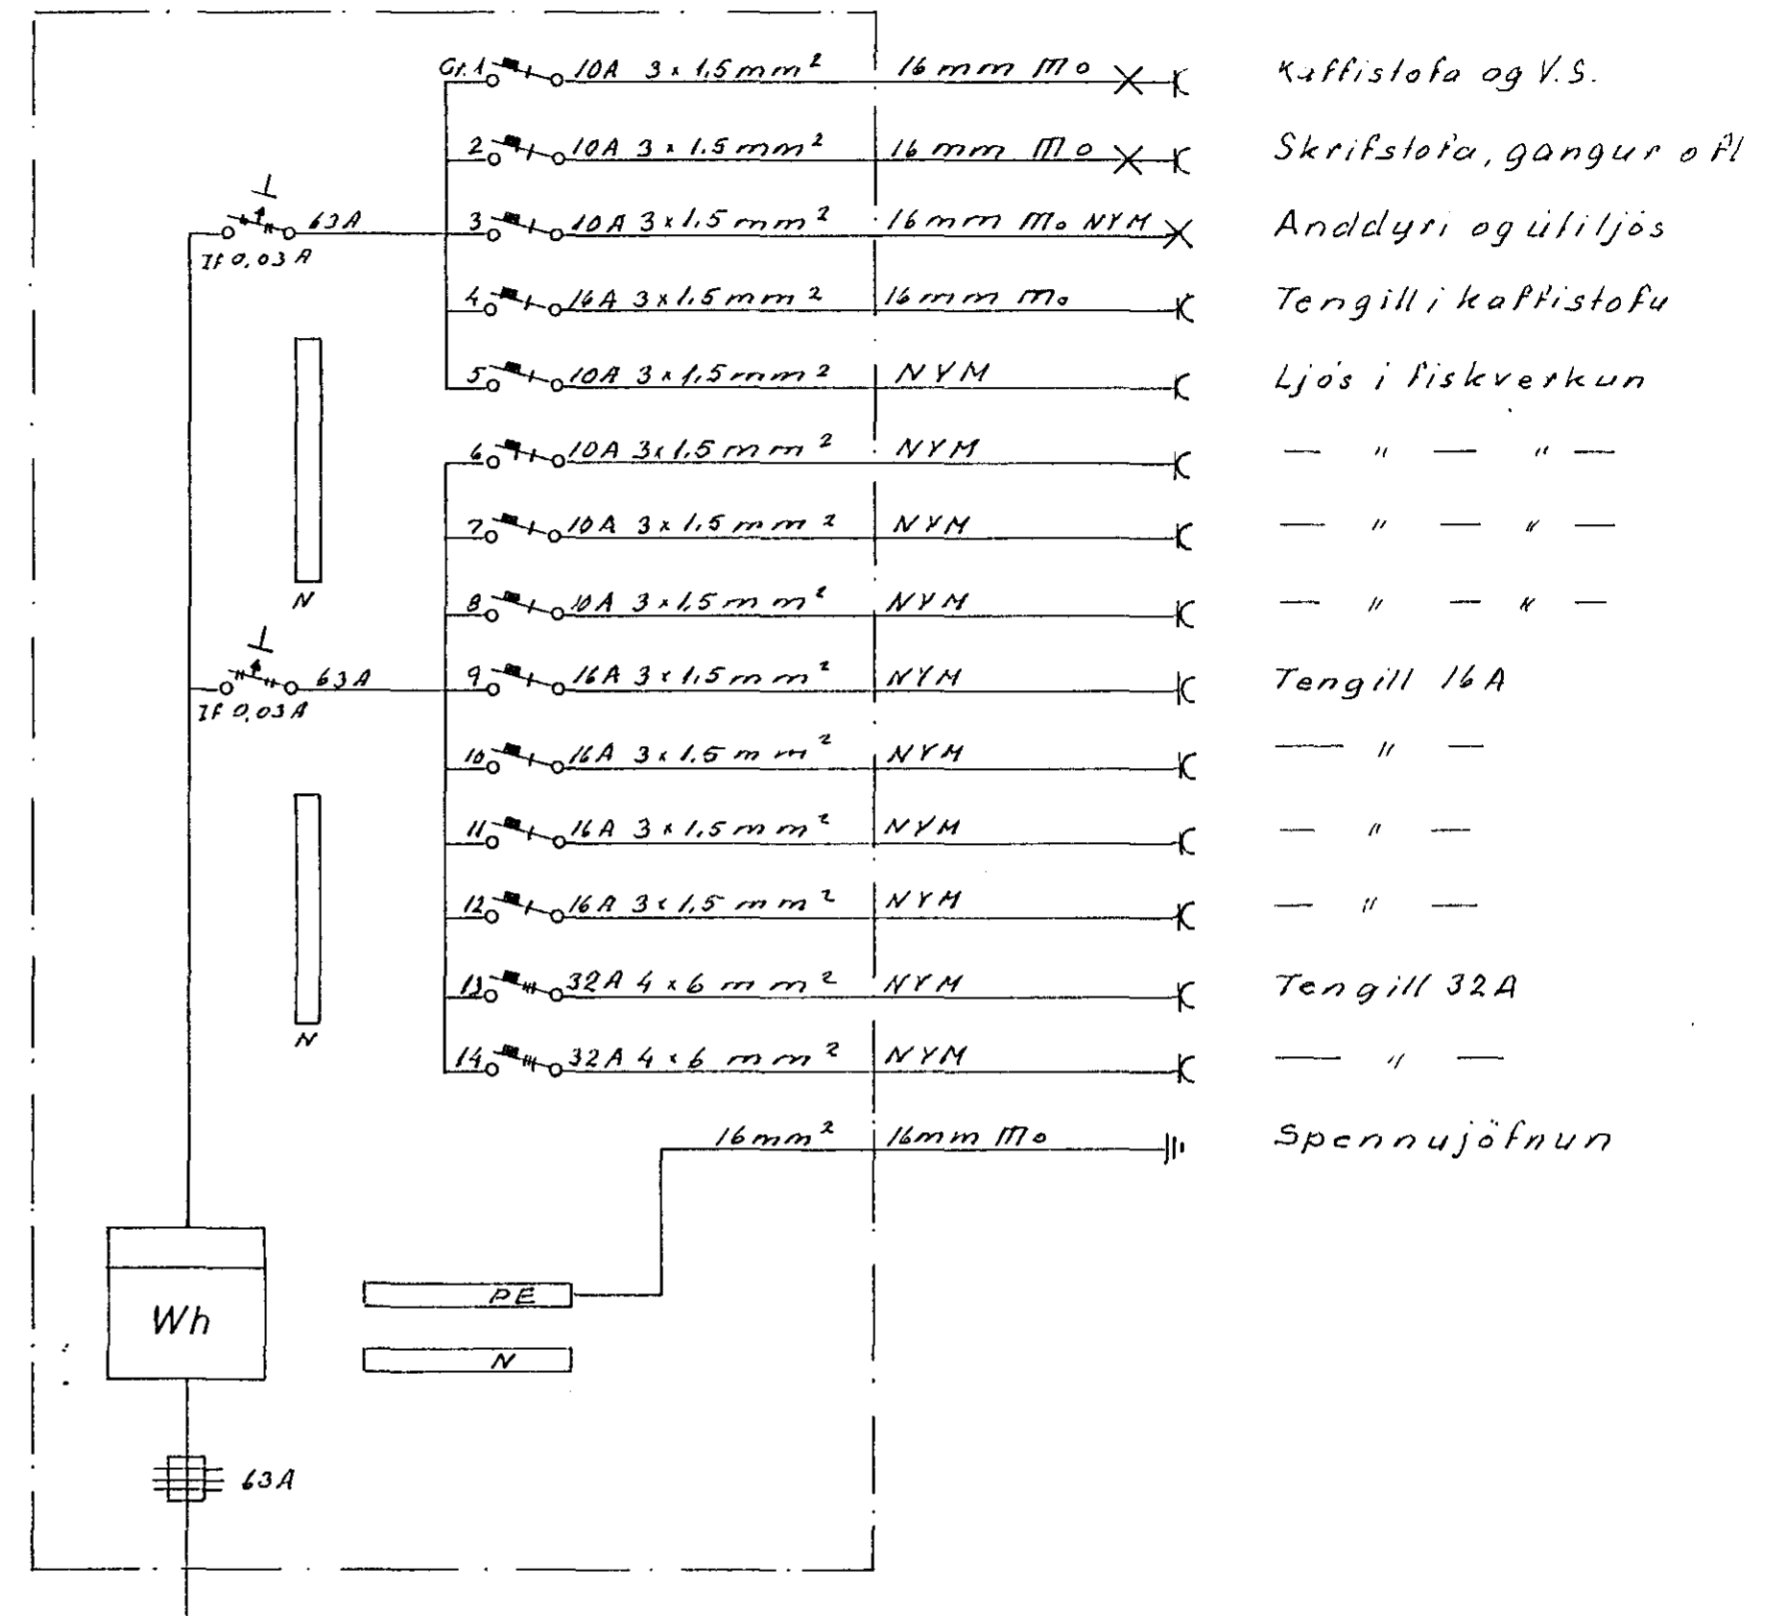

TEIKNISTOFA STEFÁNS V. ÞORSTEINSSONAR ARNARHRAUNI 36 HAFNARFIRDI SÍMI:52136		
BREYTT:		H.S/V Þ T.S/V.S.
	GRUNDARTRÖÐ 10	M. 1:100 1:500
	SNID, AFSTÖBUMYND	N. 401 Bl. 2 af 2
	TENGIMYND TÖFLU	D. '87 1009
	RAFLÖGN	Steinur J. Þorsteinsson