



TAFLA T. 2

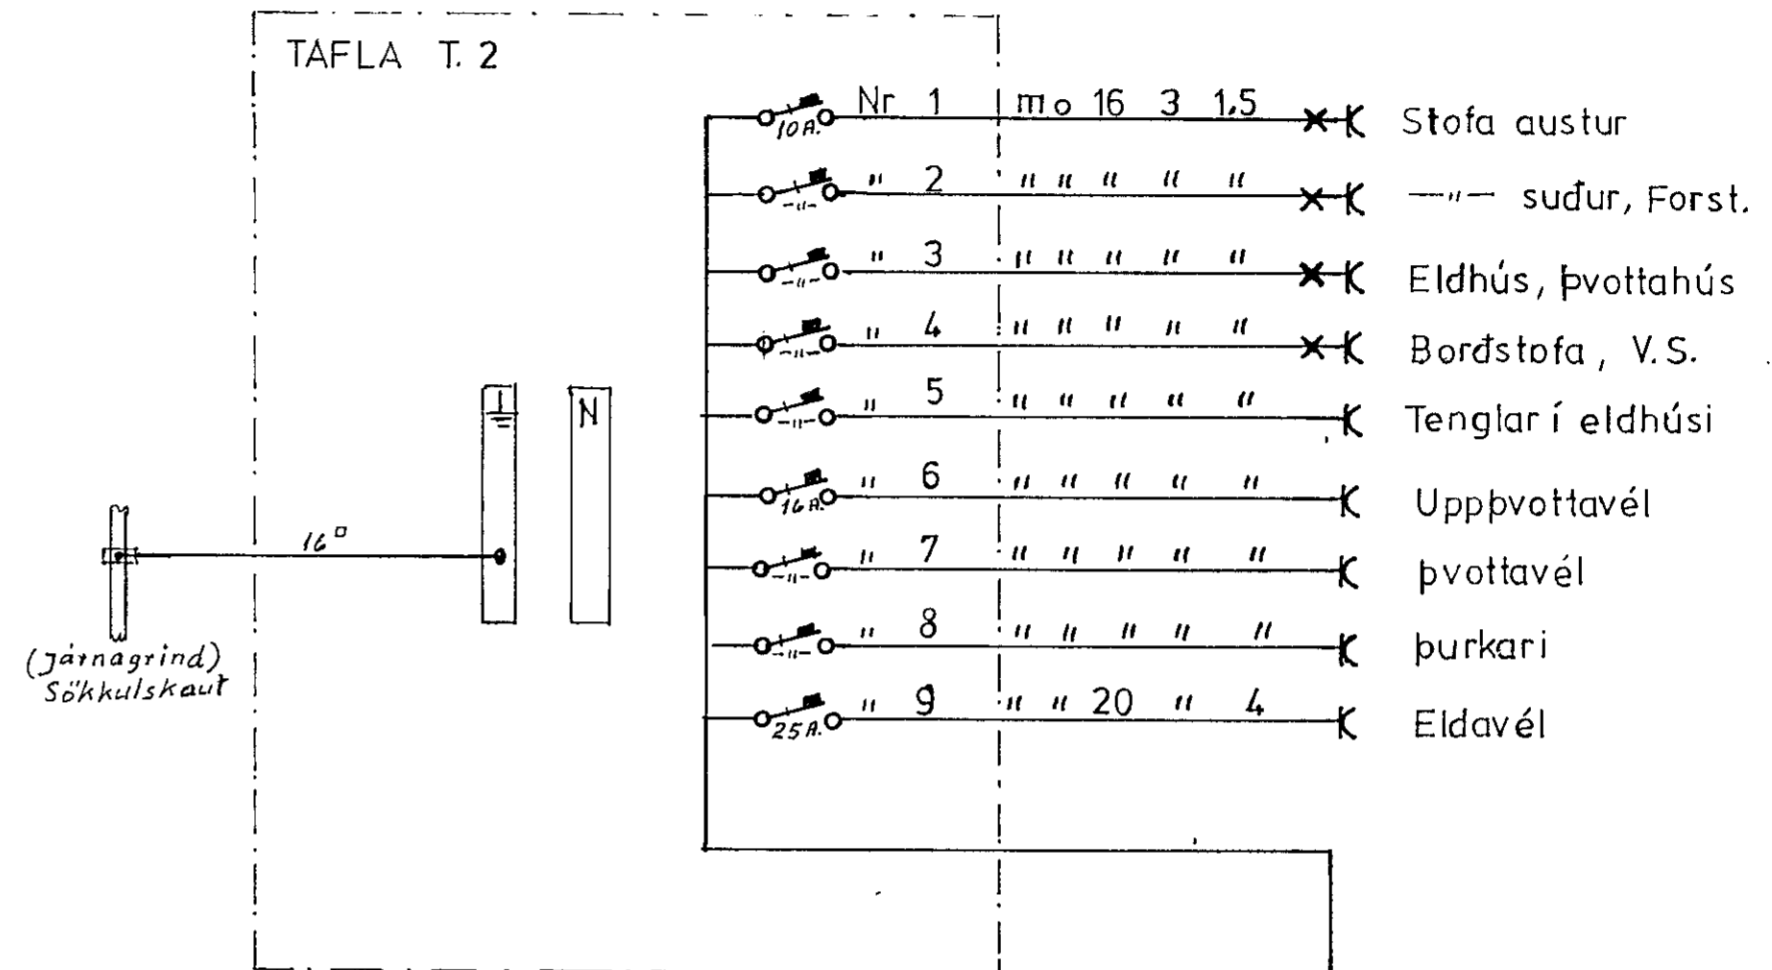

- Nr 1 m o 16 3 1.5 x K Stofa austur
- " 2 " " " " " x K " " suður, Forst.
- " 3 " " " " " x K Eldhús, þvottahús
- " 4 " " " " " x K Bordstofa, V.S.
- " 5 " " " " " K Tenglar í eldhúsi
- " 6 " " " " " K Uppþvottavél
- " 7 " " " " " K Þvottavél
- " 8 " " " " " K Þurkari
- " 9 " " 20 " 4 K Eldavél

TAFLA T 1

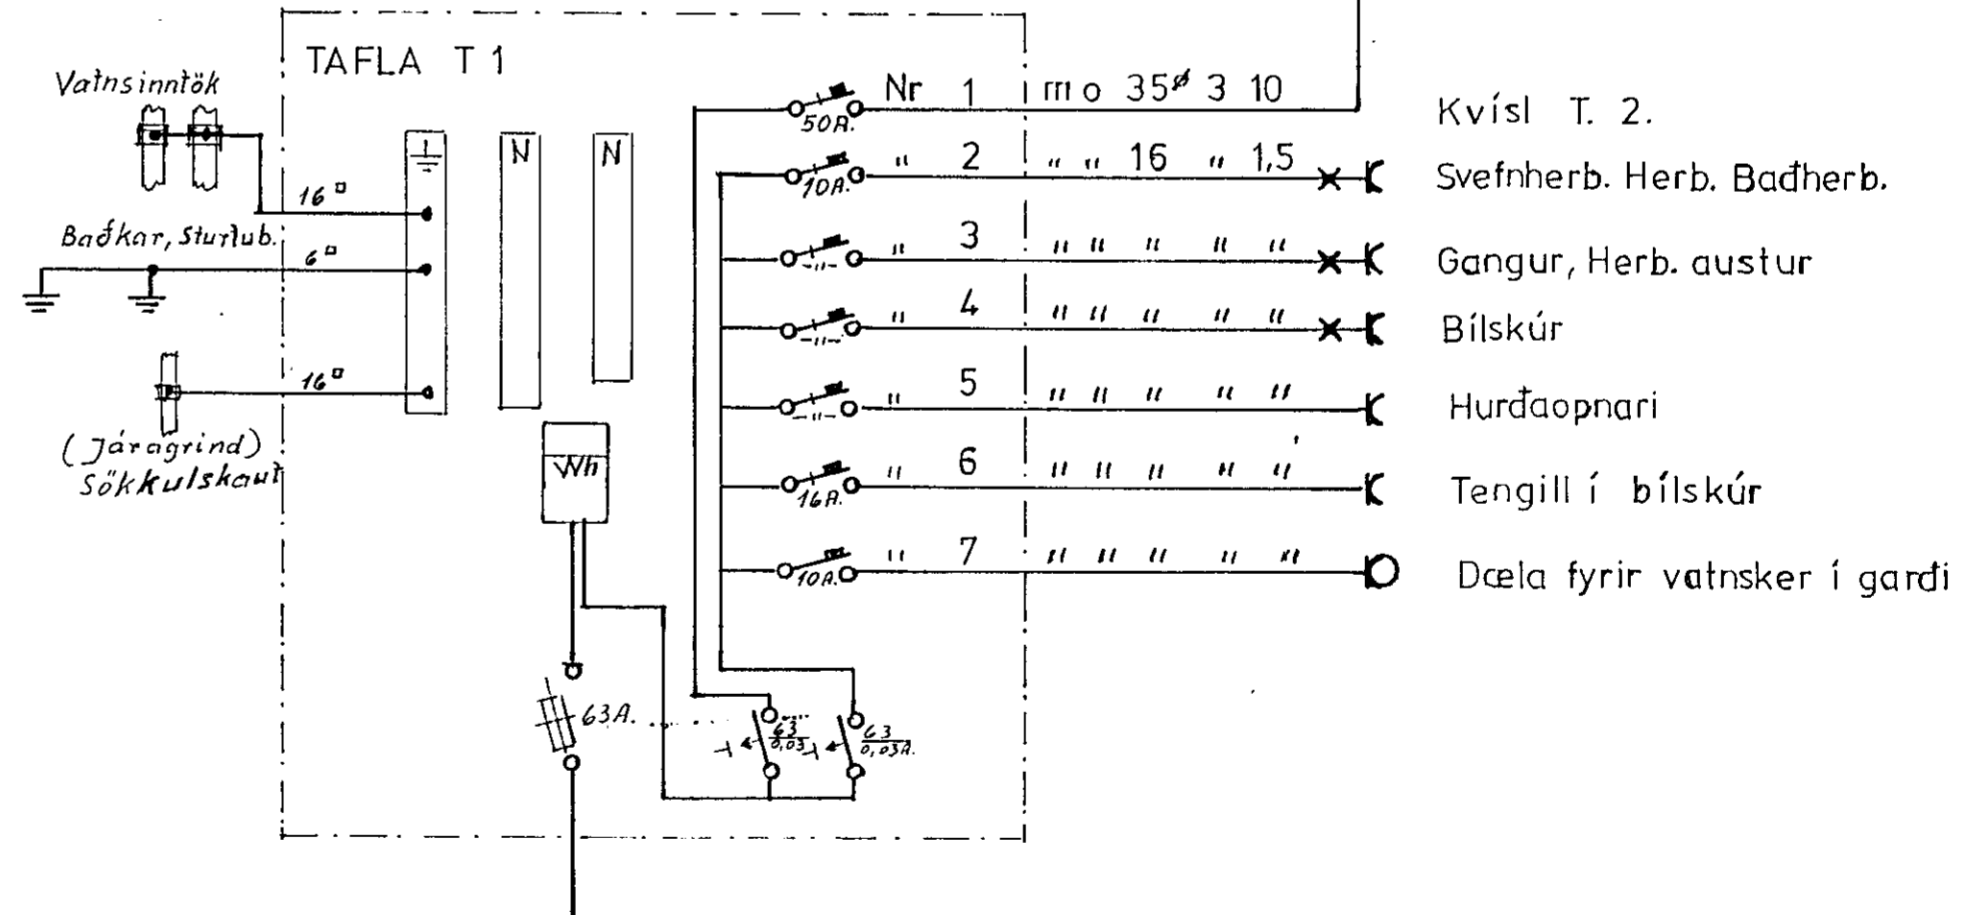

- Nr 1 m o 35 3 10 Kvísl T. 2.
- " 2 " " 16 " 1.5 x K Svefnherb. Herb. Baðherb.
- " 3 " " " " " x K Gangur, Herb. austur
- " 4 " " " " " x K Bílskúr
- " 5 " " " " " K Hurðaopnari
- " 6 " " " " " K Tengill í bílskúr
- " 7 " " " " " O Dæla fyrir vatnsker í garði

Verk, ALFABERG 8 HAFNARFIRÐI	
Mál 1:500 og 1:100	RAFLÖGN
Blað 2. af 2	
Teikning nr. 87-19	Snið, Afstöðumynd, Einlínumynd
Dags. 4.5. 1987	'ASLAUGUR BJARNASON s. 32141
Breytt	