



HÚSVEITA TENGIST Á T-FASA

Gr. 1	10 A	m	16 mm	3 x 15	×	Herbergi.
Gr. 2	10 A	m	16 mm	3 x 15	×	Þvottahús.
Gr. 3	16 A	m	16 mm	3 x 15	×	Þvottavél.
Gr. 4	10 A	m	16 mm	3 x 15	×	Gangur, hel.
Gr. 5	10 A	m	16 mm	3 x 15	×	Stofa, bad.
Gr. 6	10 A	m	16 mm	3 x 15	×	Eldhús.
Gr. 7	20 A	m	20 mm	3 x 25	×	Eldavél.
Gr. 8	16 A	m	16 mm	3 x 15	×	Uppþvottavél.
Gr. 9	10 A	m	16 mm	3 x 15	×	Búr.
Gr. 10	10 A	m	16 mm			Þjalla.
Gr. 11	16 A	m	25 mm	3 x 25	×	Bílskúr.
Gr. 12						

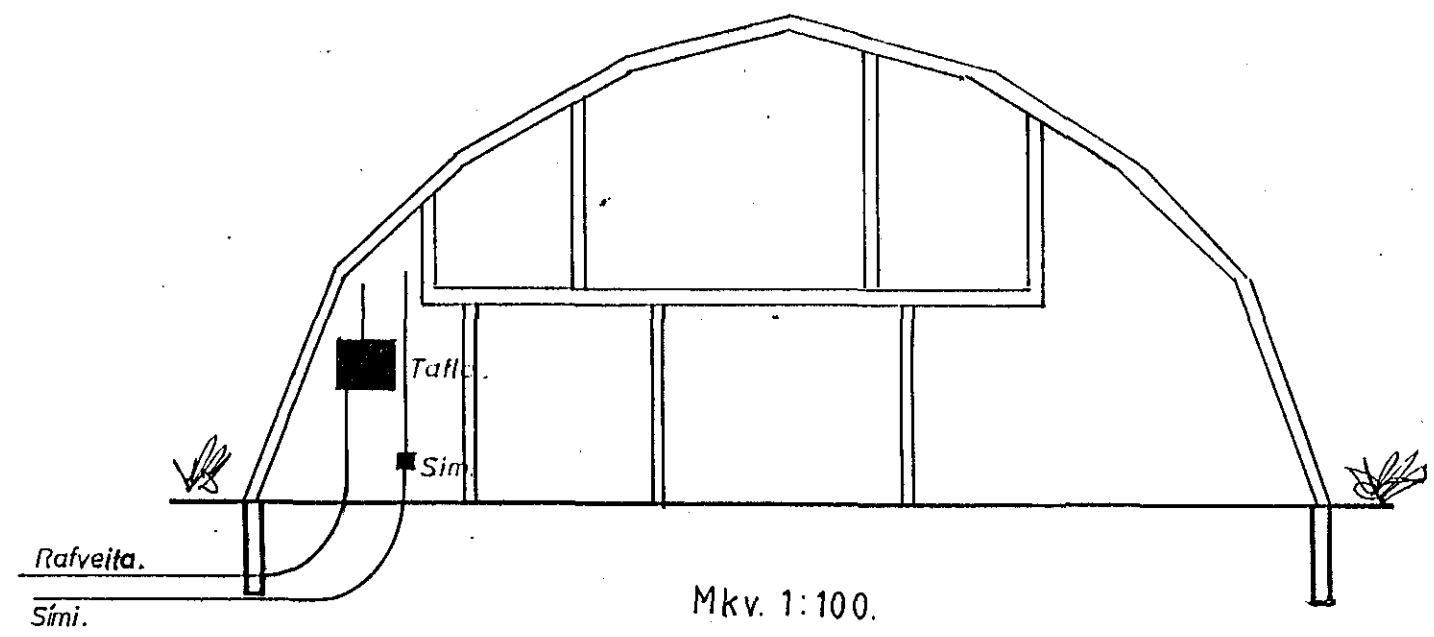

Mkv. 1:100.
Snid.

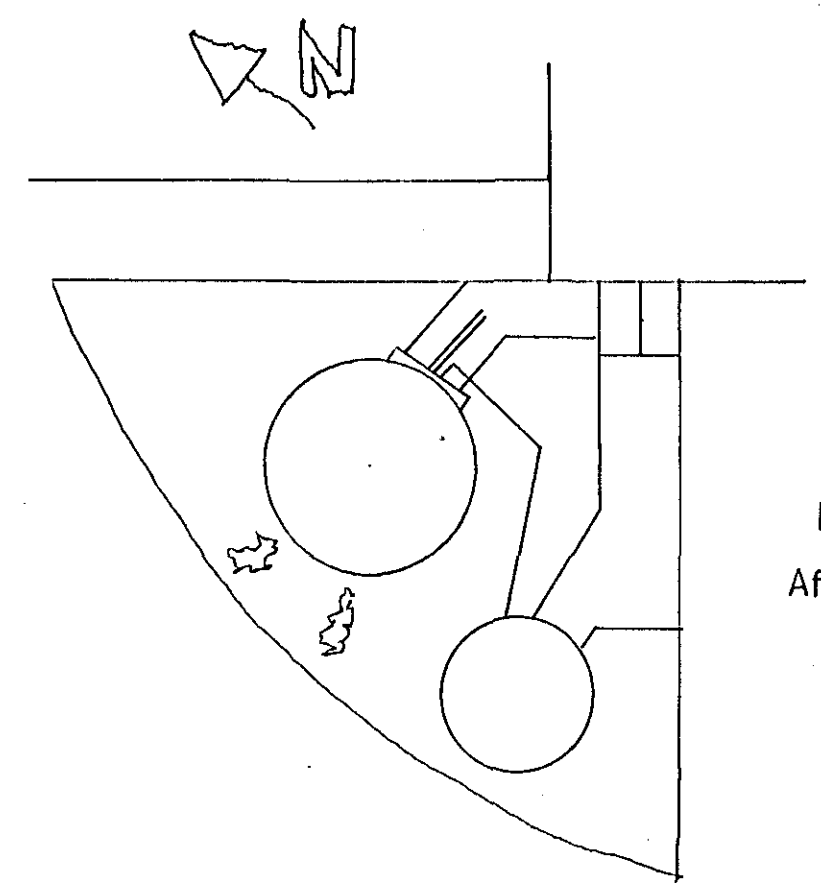

Mkv. 1:500.
Afstöðumynd.

Dags.:	Hann./teikn. Várfarió:	Samb.:	M.kv.:	
Heiti: Lyngberg. 15.			Kemur í stað: Nr.:	Vikur fyrir:
Tilvisun:	Útreikn.:			