
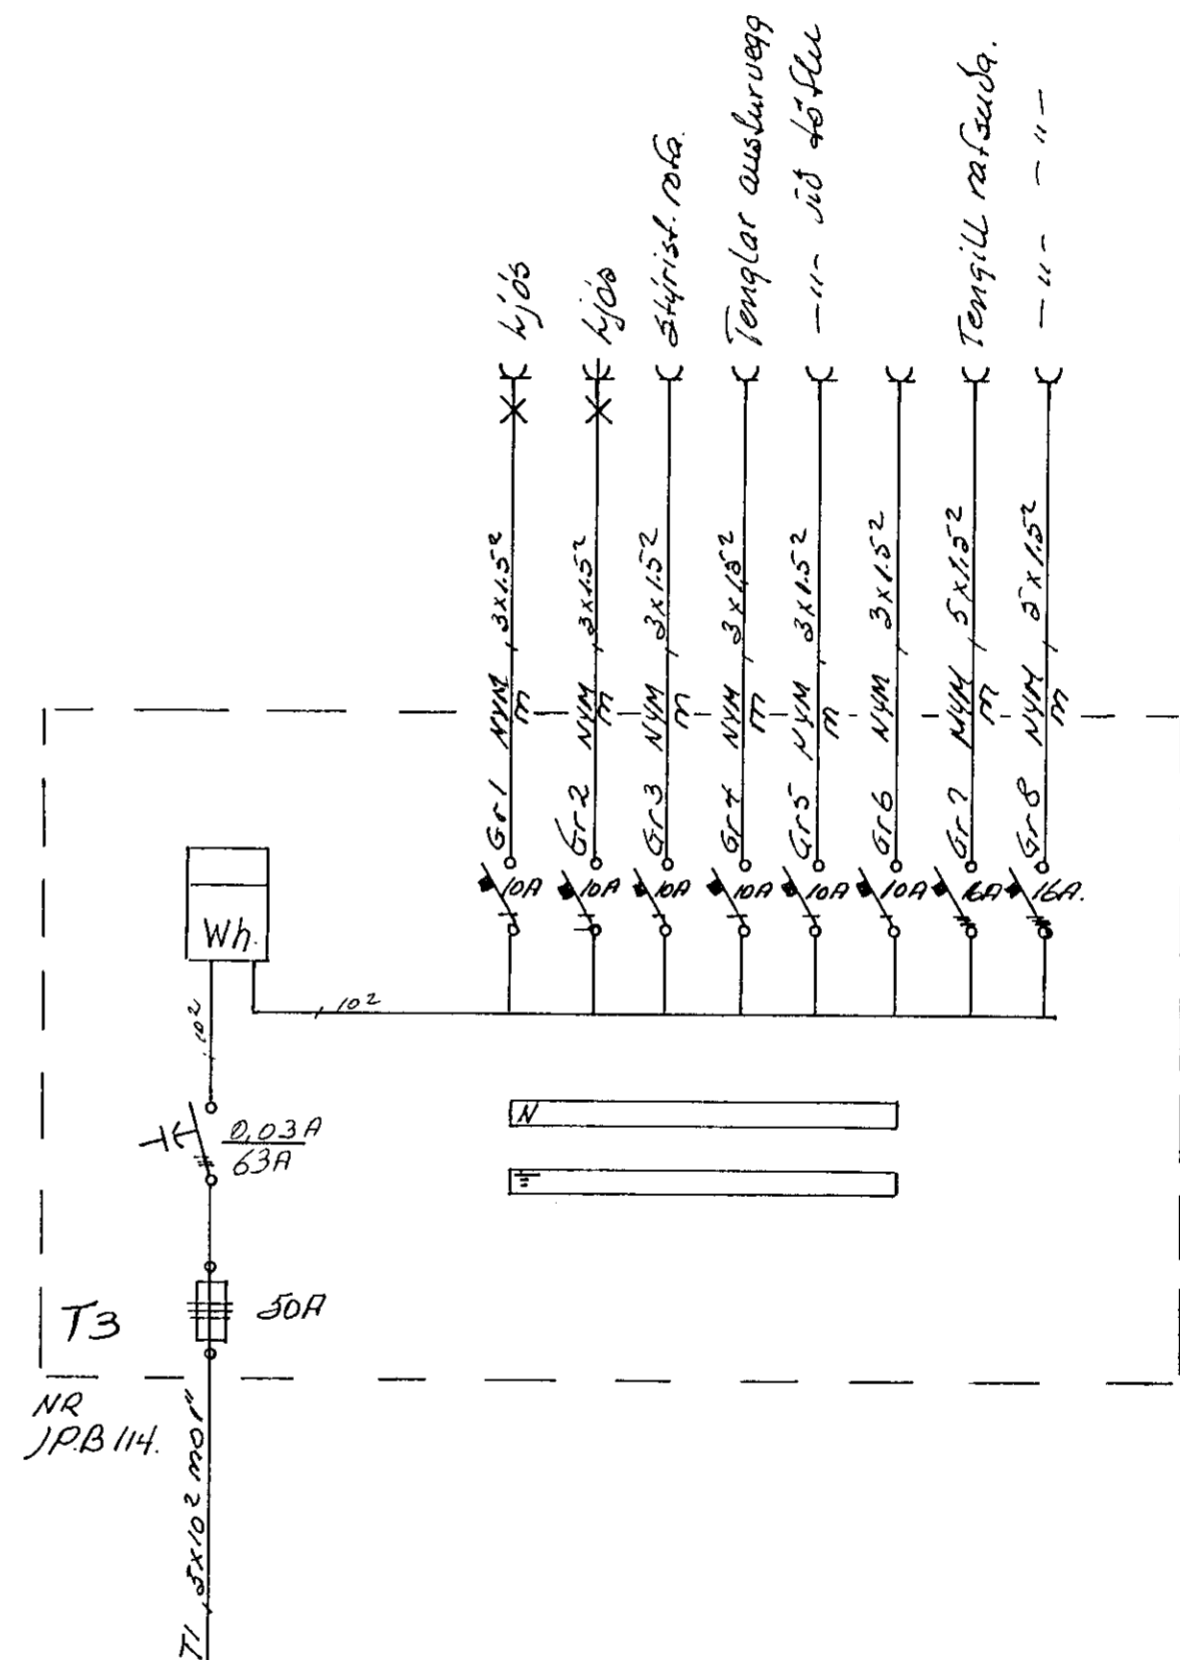


Húsvéiti nr. 5163 Teikning nr. 2428
 Samþykkt b. 2/4 1986
 í.h. RAÞVEITU HAFNARFIARÐAR
 Eðrlitamaður rannagna

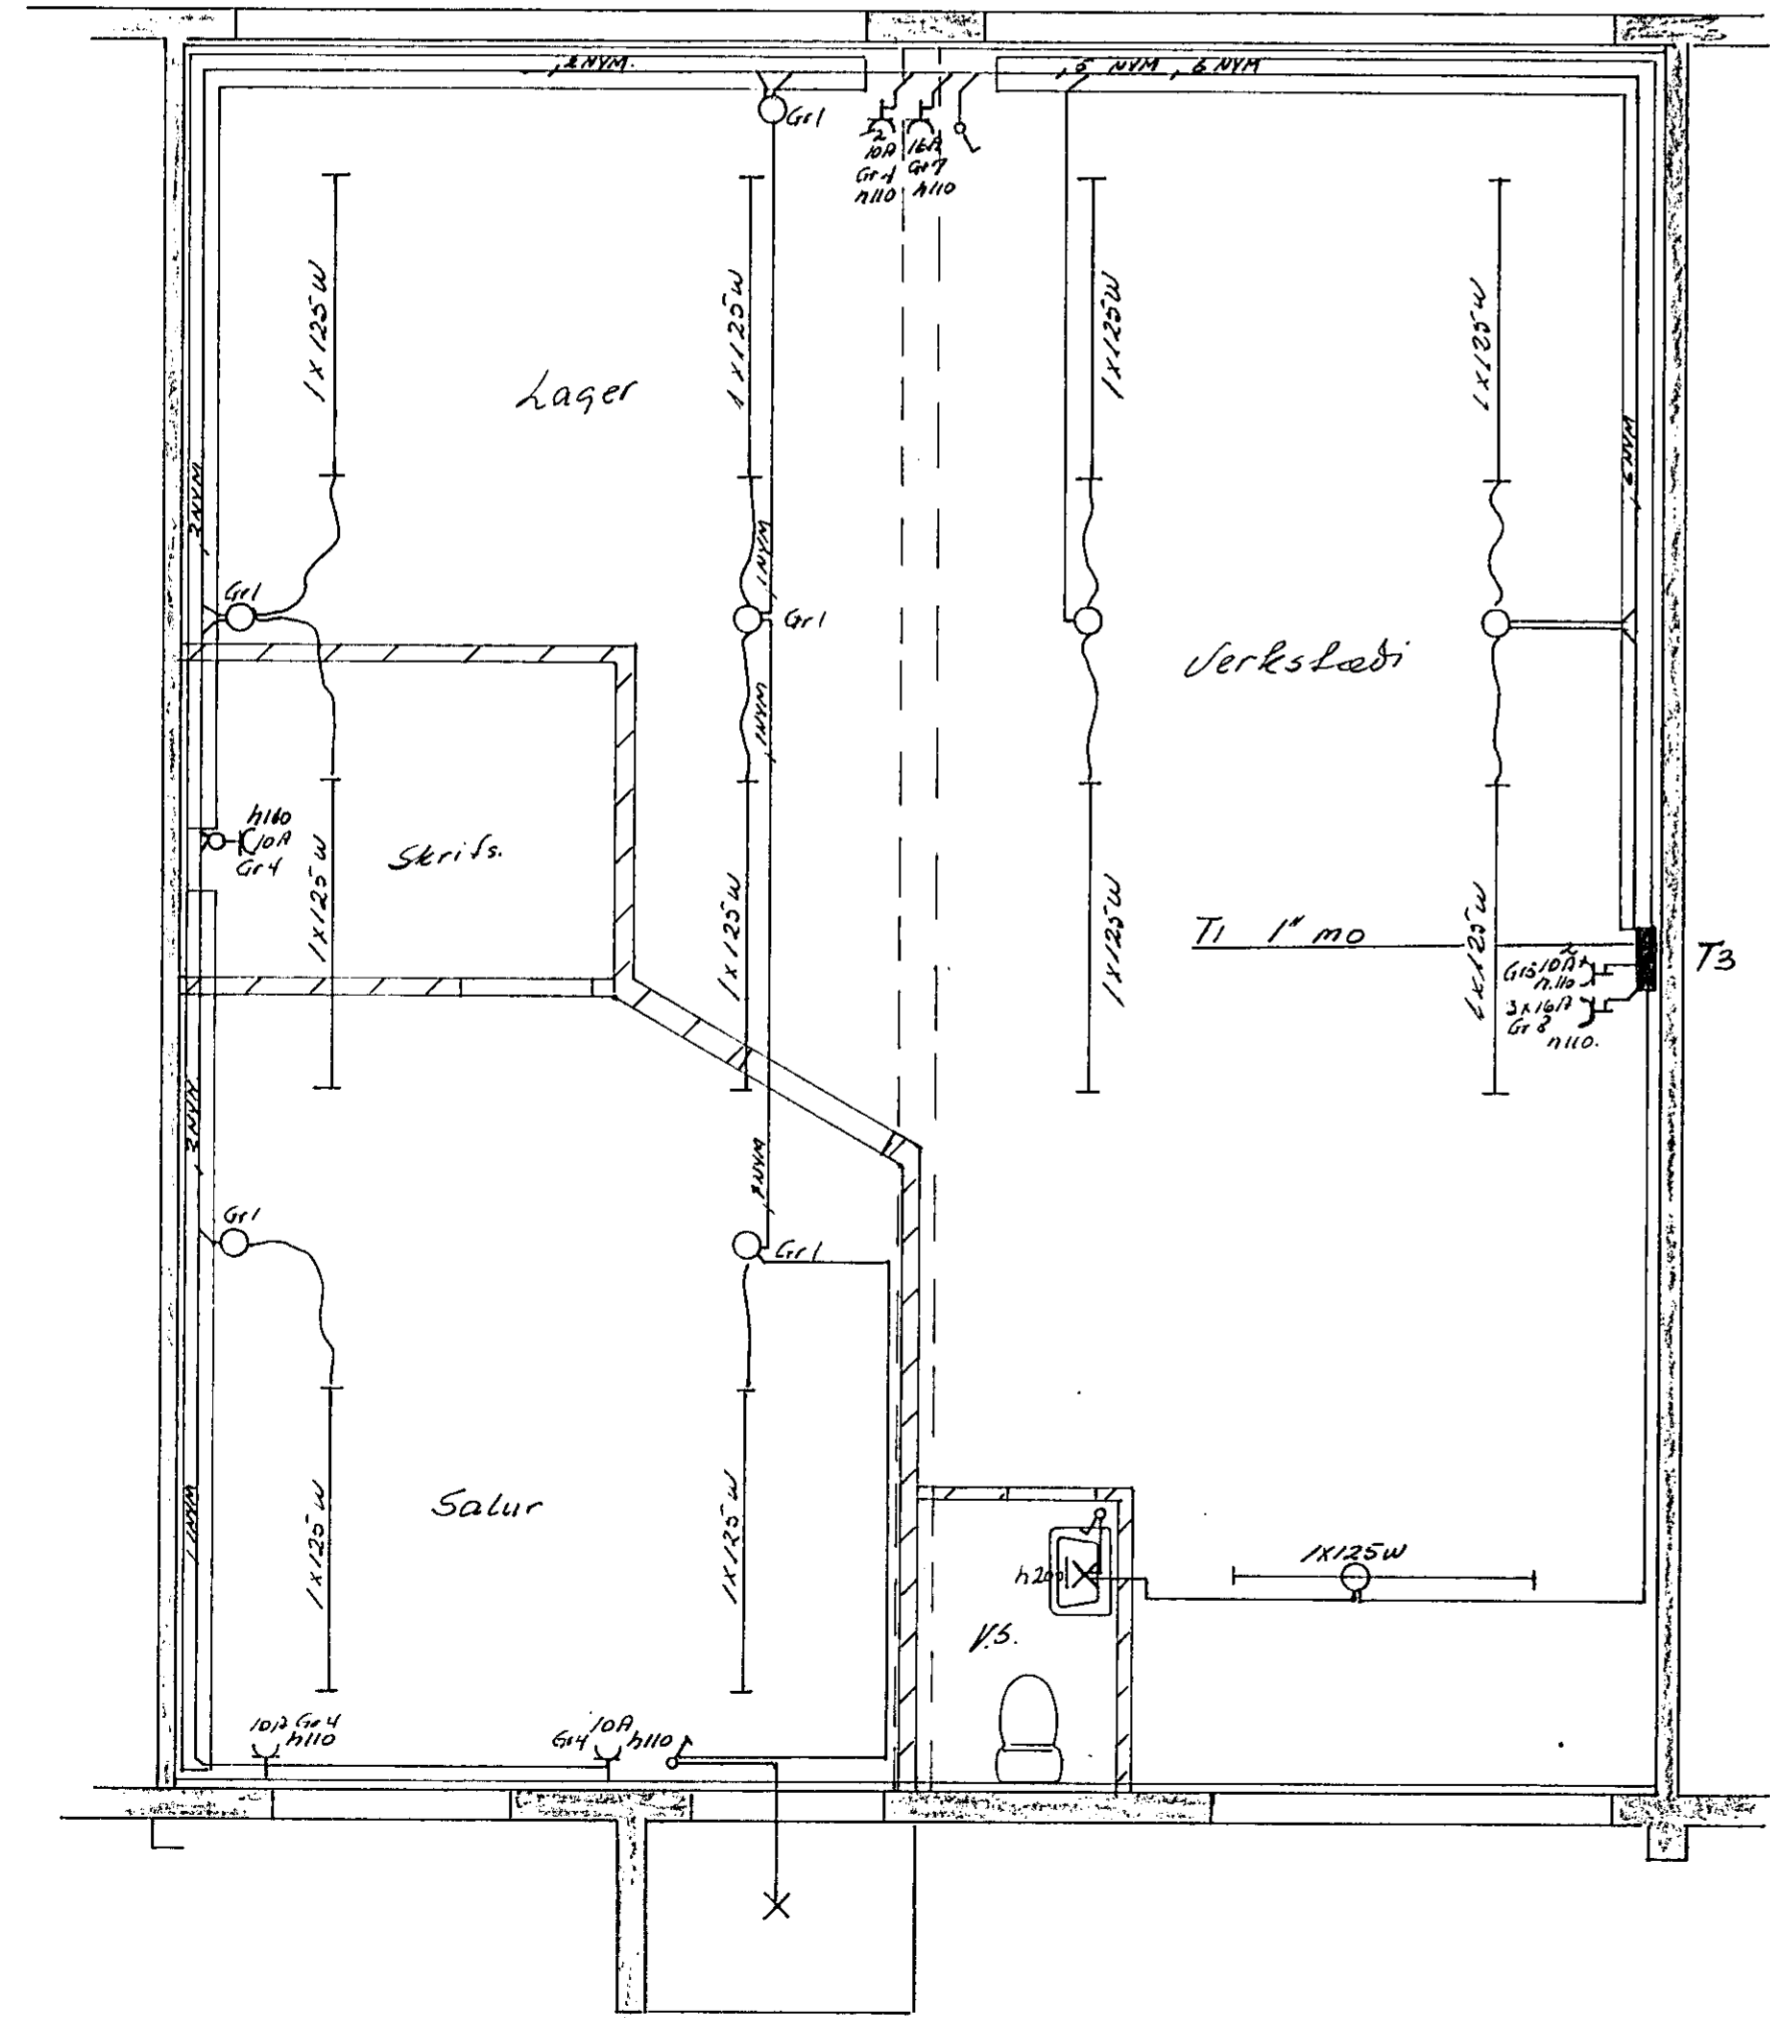

2428

NR.	BREYTING	DAGS	BR.
Skúlahraun 15 Kolbeinn Pálsson			
Rannagnateikning		HANNAD	PC
		TEIKNAD	PC
		DAGS	Apr. 85
		BLAD	1 AF 1
		KVARDI	1:50
		VERK NR.	