
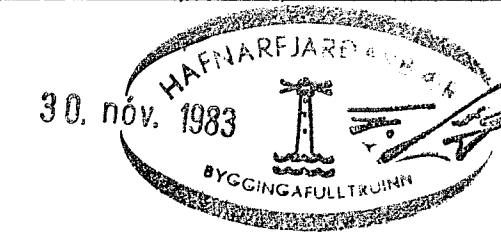


SKÝRINGAR OG SNID  
SJÁ TEIKN. NR. 3.

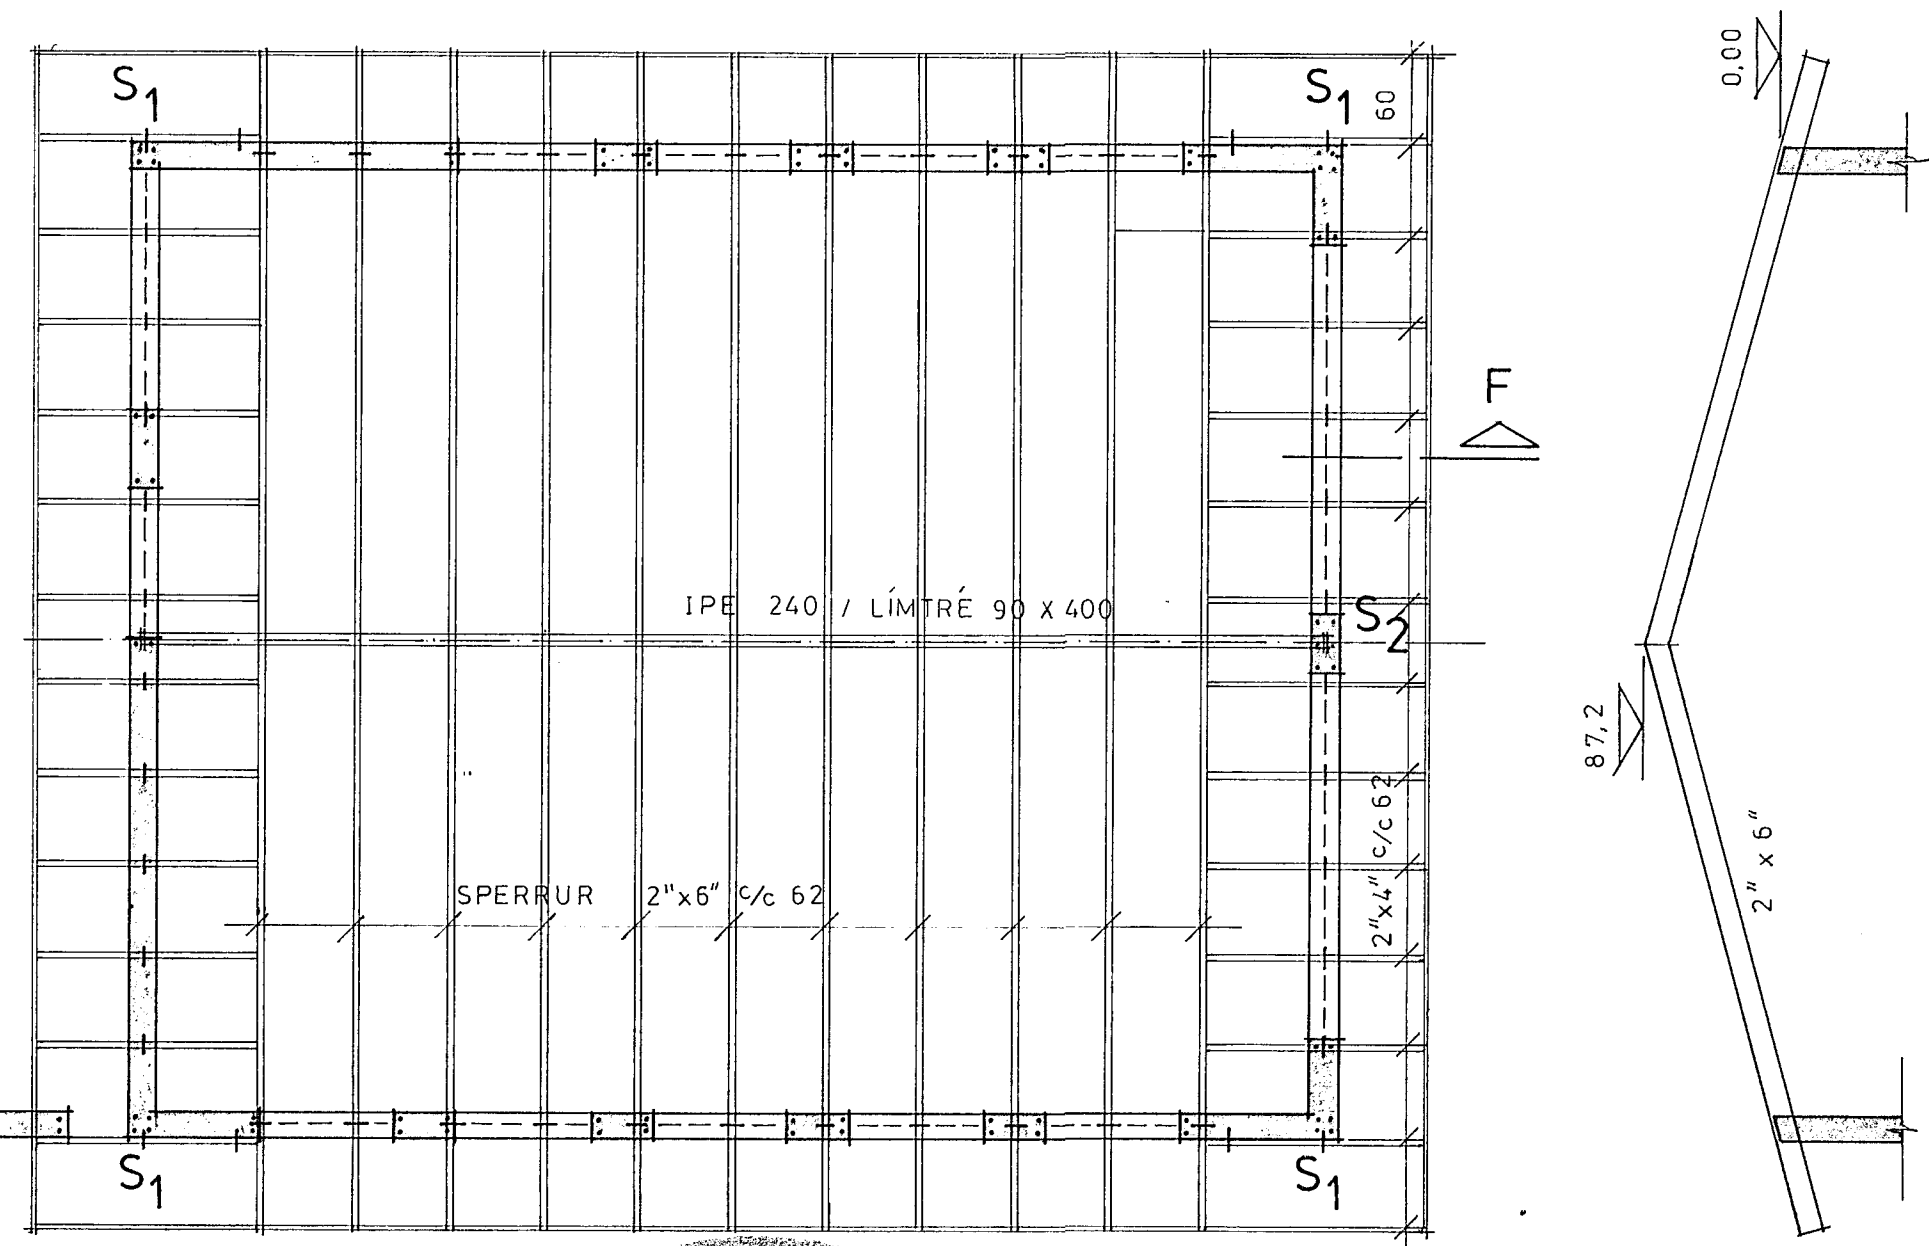

GRUNNMYND  
ÞAK

mkv. 1:50

**SIÓ GÍSLASON** ARKITEKT FAÍ  
EINIBERG NR. 5 HAFNARFIRÐI  
GRUNNMYND, ÞAK  
TEIKNAD Í OKT. 1983  
*Sió Gíslason*  
H. T. Y. Gíslason

mkv. 1:50  
blnr. 2 / 3