



SNID A - A 1:50

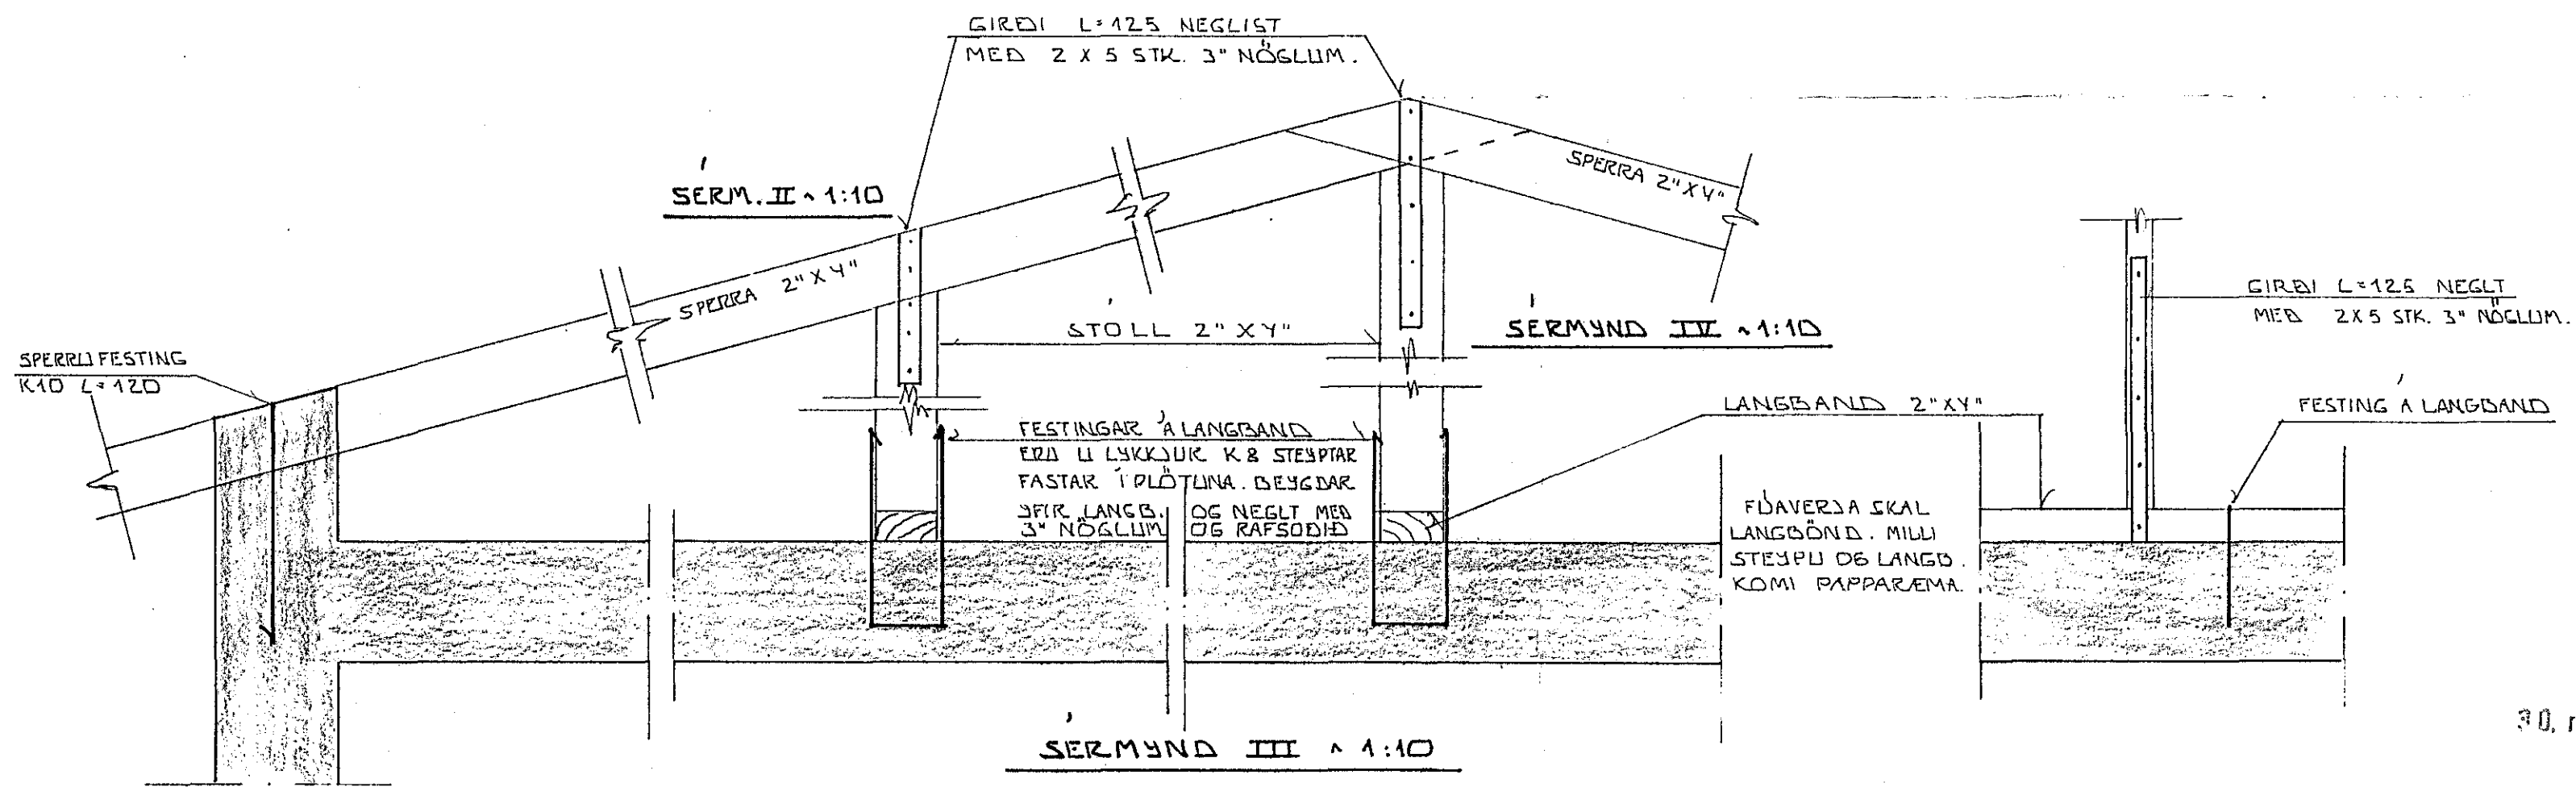

SERM. I 1:10

SERM. III 1:10

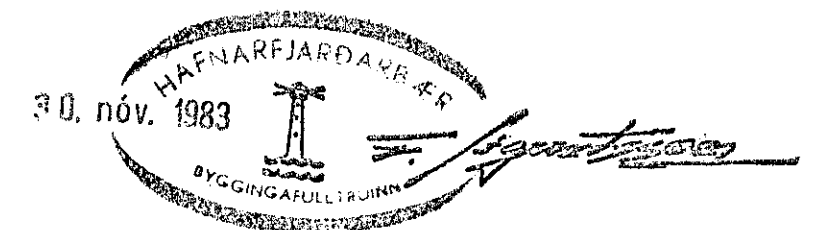

| | | | |
|--------------------------------------|------|-----------------|----------------|
| DR. NR. | DAGS | EDLI BREVTINGAR | SIGN. |
| | | | |
| DRANGAHRALIN 1 HAFNARFIRÐI | | | DAGS. OKT. '83 |
| TAKVIRKI: SNID OG SERM. I-III | | | HANNAÐ |
| MELIKV. 1:50 | | | TEKNAÐ |
| SIGURÐUR ÞORLEIFSSON | | | VERK NR. 8141 |
| STRANDGÖTU 11 HAFNARFIRÐI SÍMI 54751 | | | BLAD NR. |