




SNID 1 I UTVEGGI 1:20

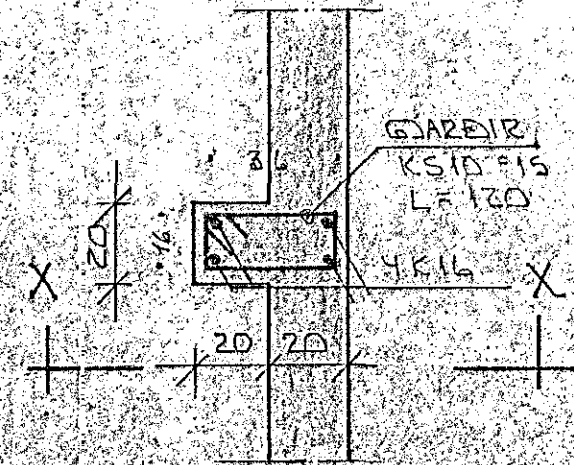


SULA SI 1:20

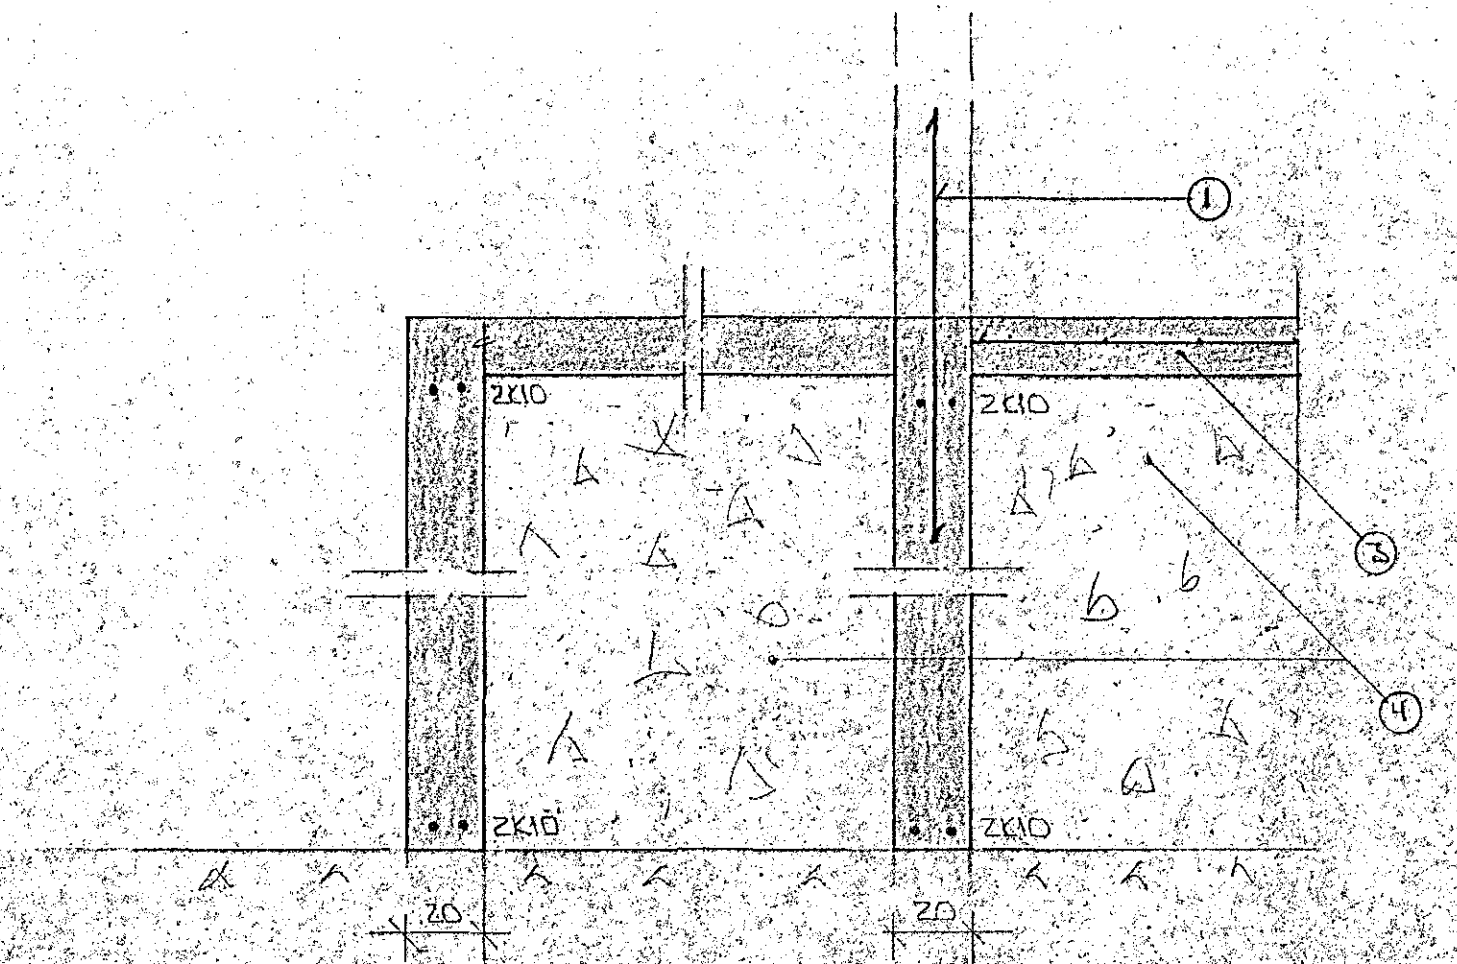

SNID 3 1:20

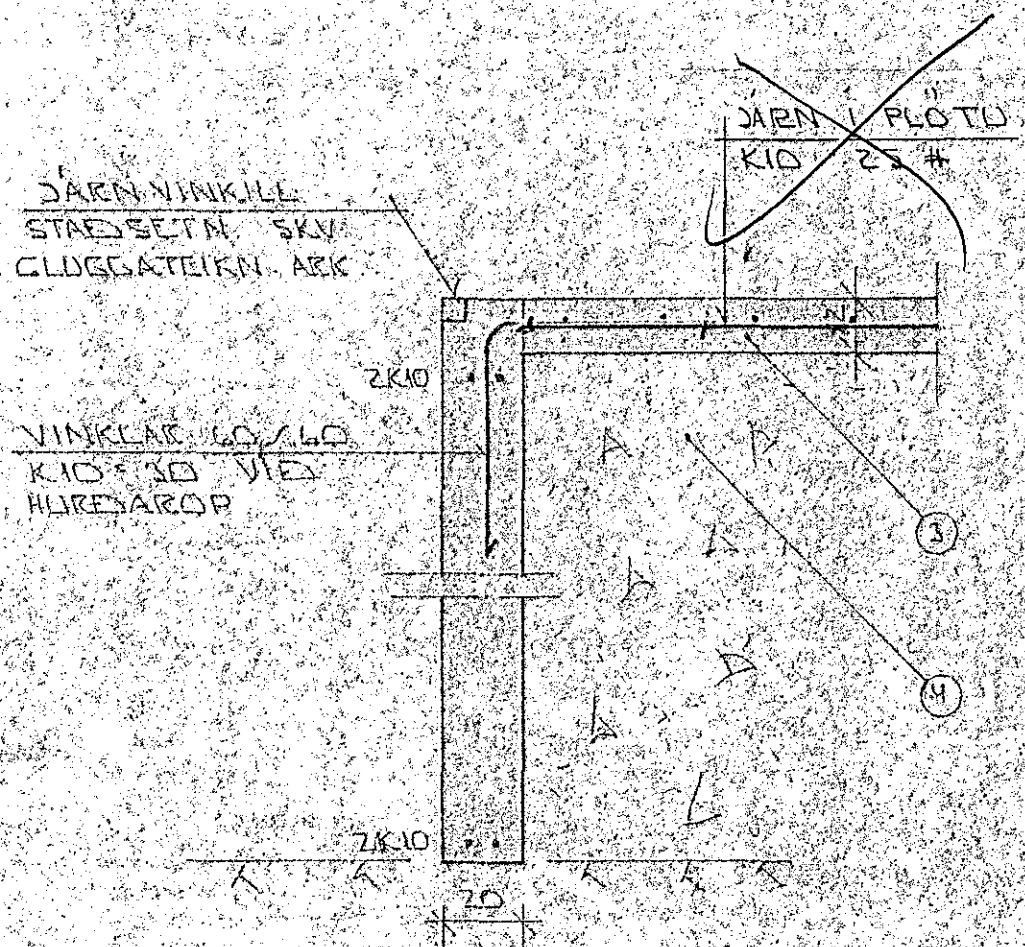

SNID 2 I HURDAROP 1:20

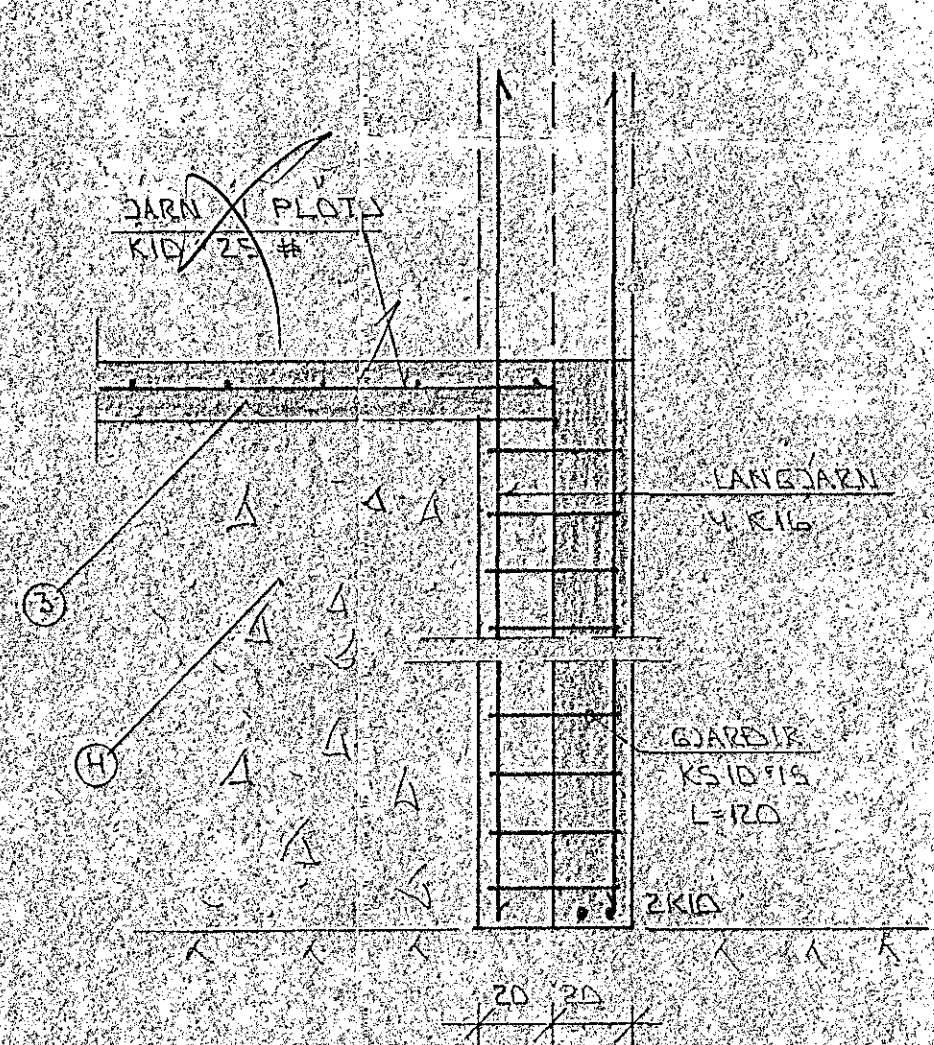

X-X 1:20

SKIRINGAR

- ① — TENGJARN KID 30 L=120 OG STANDI AMK 50 CM YFIR PLOTU
 - ② — 50 MM PVC EINANGULN HARDSPRESSUÐ P.E. 25 - 30 KG/M³ EINANGULINN NA AMK 50 CM NIBUR FÜR PLOTU A UTVEGGUM
 - ③ — 12 CM JARNBENT PLATA
 - ④ — GRUSAR Eða HEALNFILLING FROSTU OG HABBIST 10 CM MED TITRANAPPLI ENGAKILT RADIST AF STERSA HÖRÐUNNAR
- 2x10 TAST OG MEDST I SOKKULVEGGDUM JARNIN EÐU SAMFELD OG HEIÐ UM HORN VED SAMSKENTI SKI SKENTT AMK SIM SVARAC SKENTILEYFINGUM VAKIN A AKVADUM 23 DEK 1988 TENGINGU VFLAGNAHONNUNEN SOKKULJARNA TENGINGU VFLAGNAHONNUNEN ALMENNAR SKIRINGAR TENGINGU VFLAGNAHONNUNEN 1-01

Sjá líkan 203
18 AUG 1993
Kp

DR. NR.	DAGS.	EÐELI	BREYTINGAR	SIGN.
				DAGS DES 85
				HANNAÐ
				TEIKNAD
				VERK NR.
				8116
				BLAÐ NR.
				1-03

DRANGAHRÁUN & HAFNARFIRÐI

SNID 1 UNDIRSTOFUR

MELIUV. 1:20
SIGURÐUR ÞORLEIFSSON TERNIÞRÆÐINGUR P.T.P.I.

STRANDGÖTU 11 HAFNARFIRÐI SÍMI 59451