
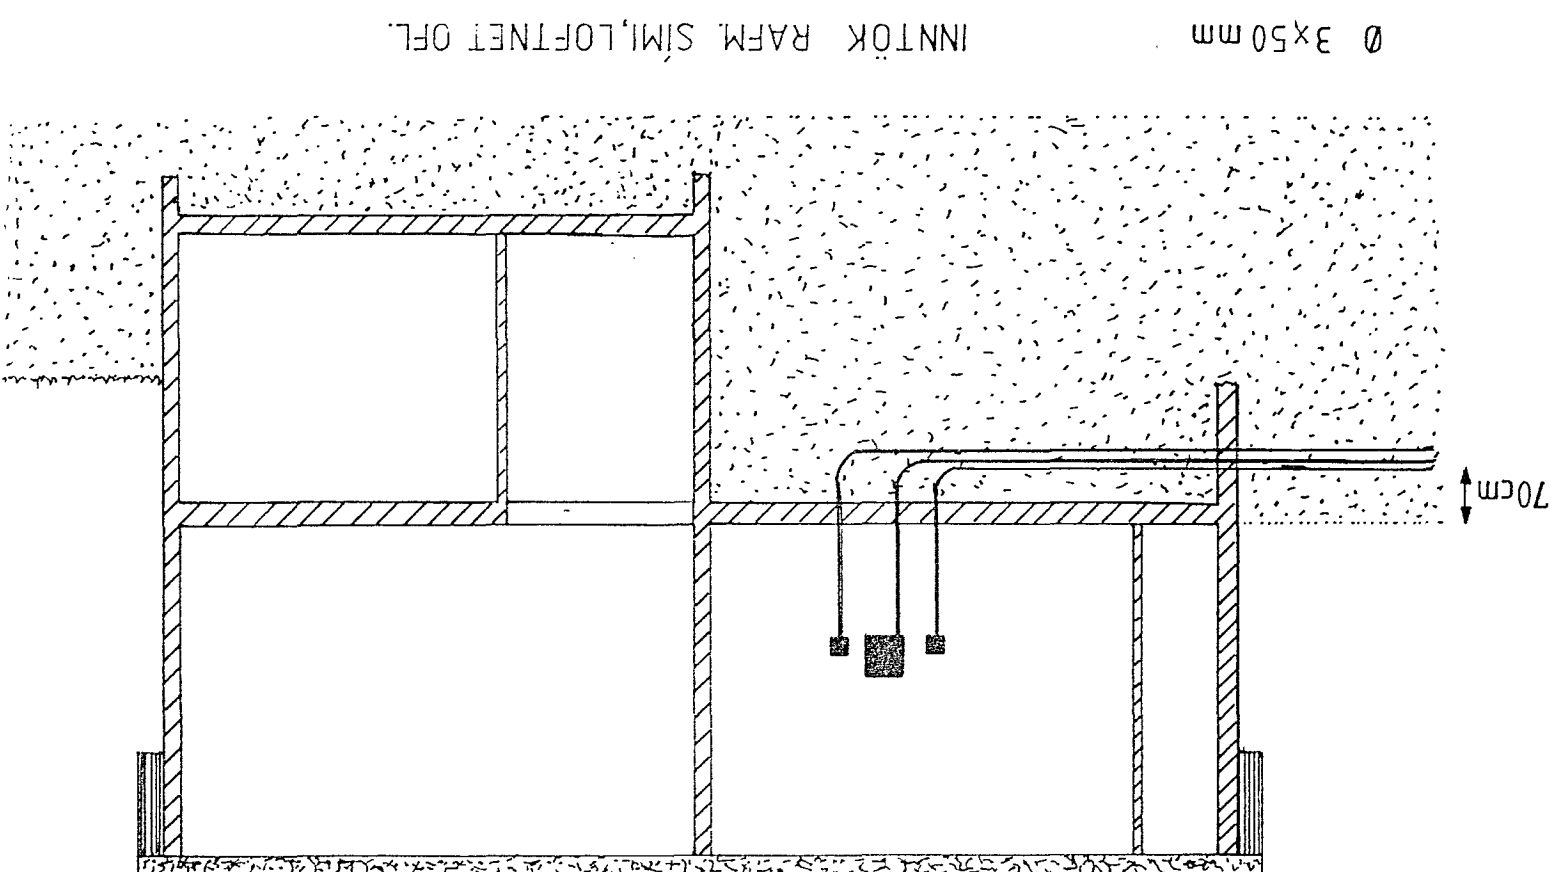


Tákn	Fj.	Breyting	Dags/u. skt.

Titillun:		Utrekn.:	
BURKNABERG 2			
AFSTÖBUMYND OG SKURBUR			
Heiti:		Nr.:	
Hann./tekn.:		Kemur í stað:	
SS		Vikur fyrir:	
Yfirarb.:		M.K.V.:	
160793		1:100/500	
Samp.:		Sigurdur Sigurdarson	
Rafmagnstæknifr.		Rafmagnstæknifr.	
5.15829		5.15829	

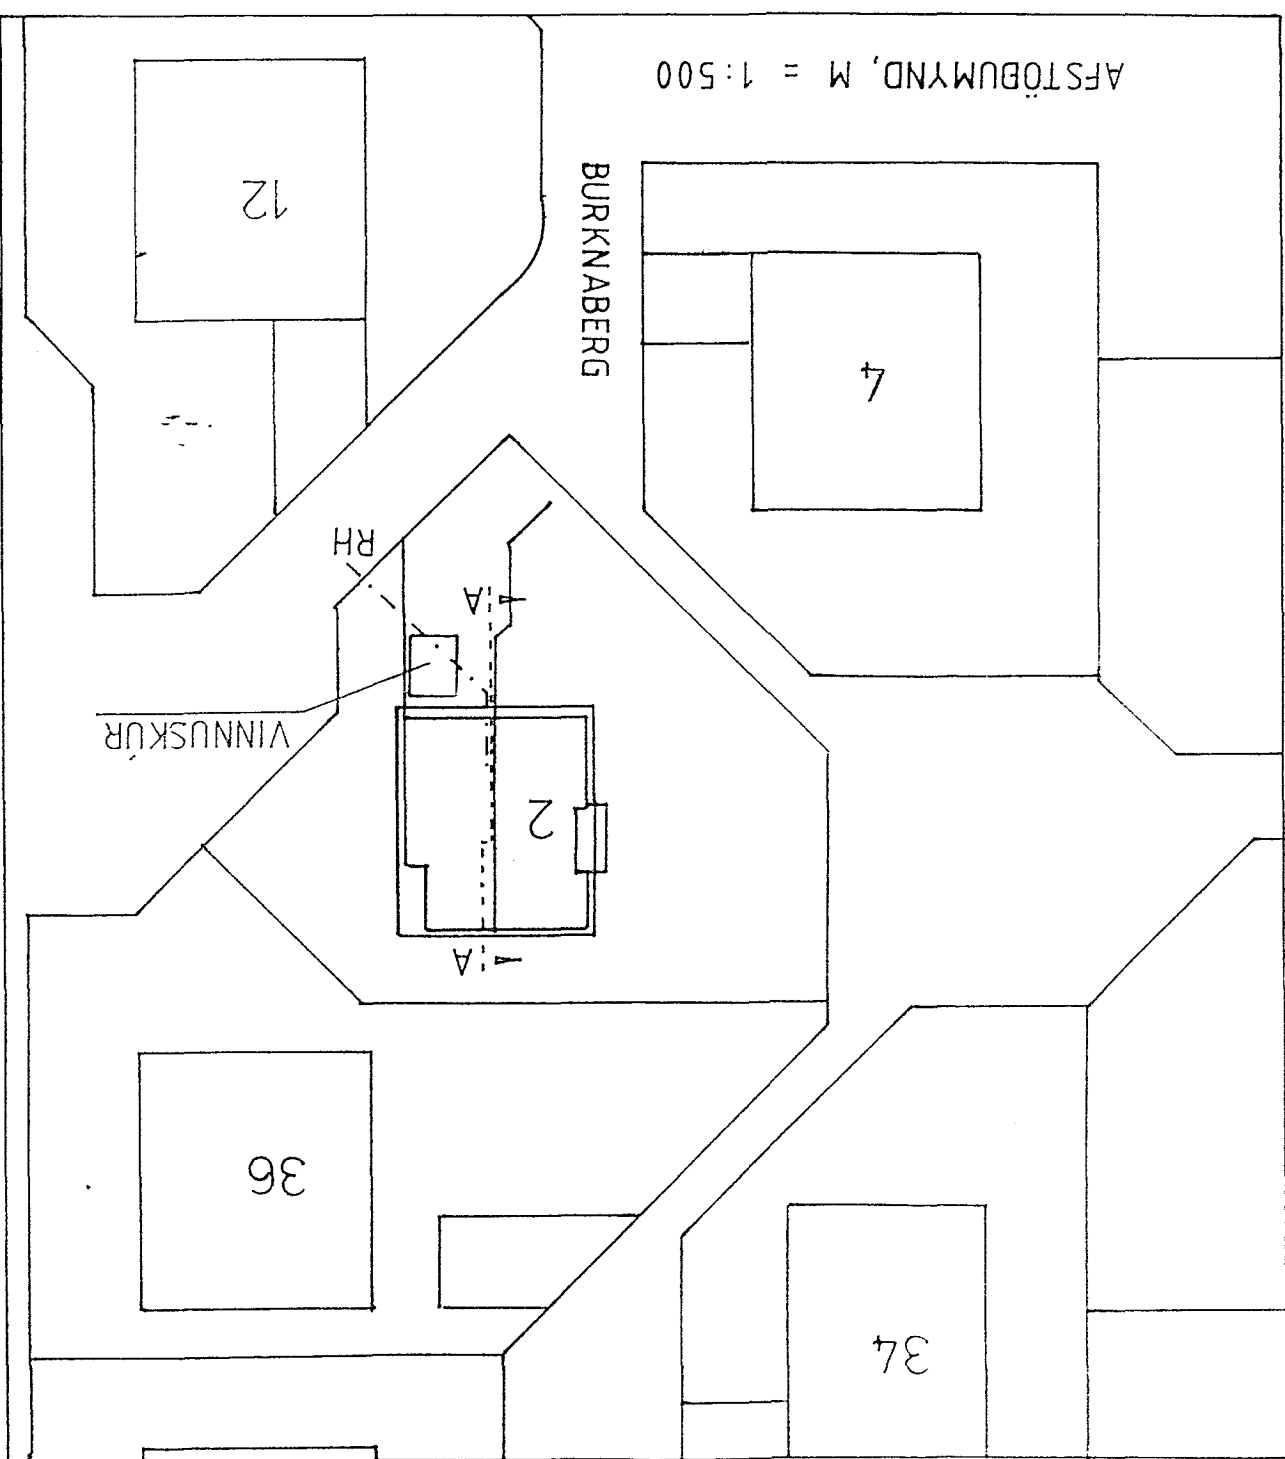

SNID A-A