


Samþykkt 16.3.1987
 VEGNA FULLNADARFRÁGANGS
Jón Ben Jon
 Lth. Rafveitu Háttarjardar

Inntök samþykkt 16.10.1986
 Lth. Rafveitu Háttarjardar
Filbert Jónsson

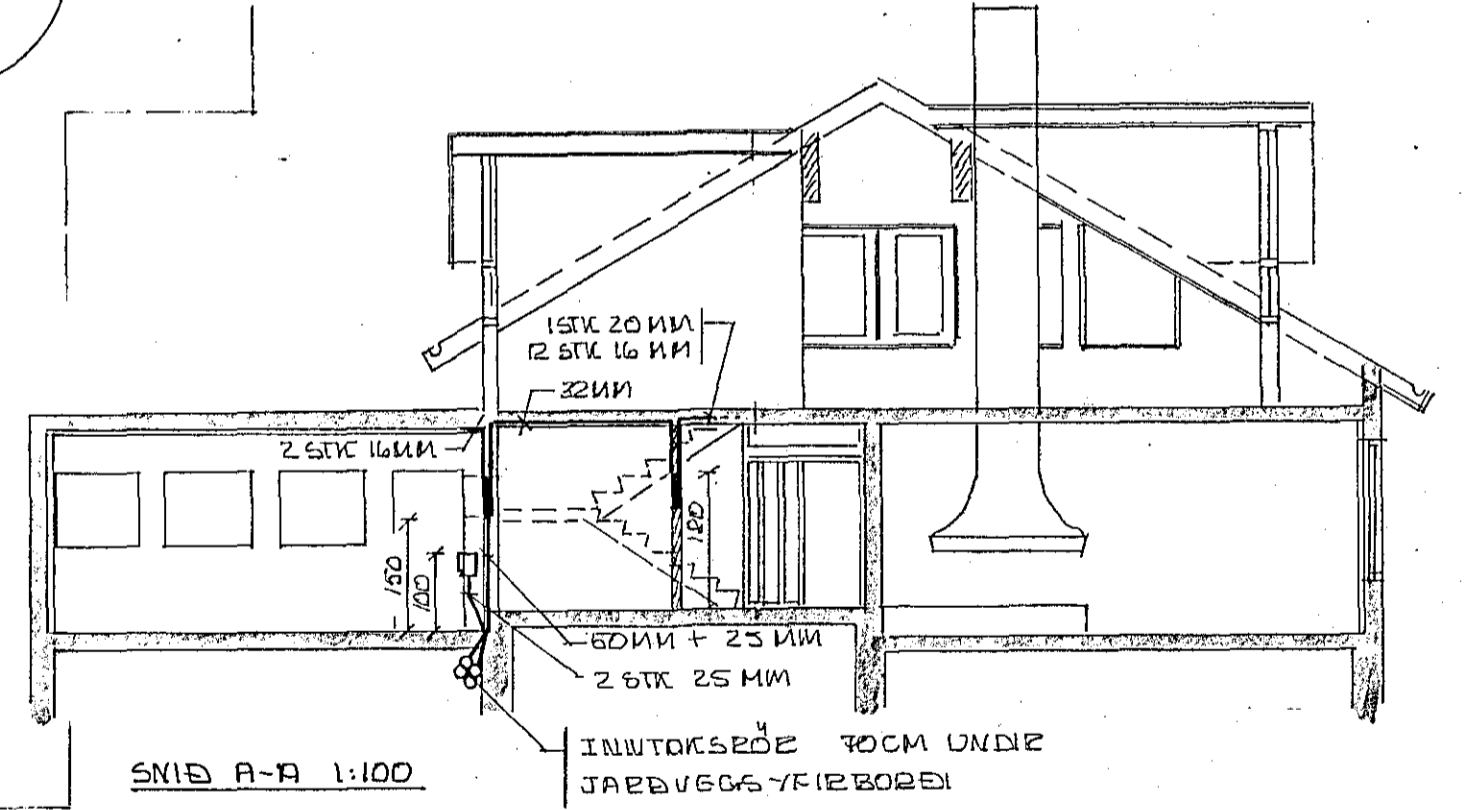

- SKÝRINGAR:**
- RÖR 16 MM MEÐ IDREGNUM VÍR 2X1,5
 - HEB TENGLA 20 CM, NENA 1 BÍLSKUR ELDHÚSI OG GVEYMÁLI 110 CM
 - HEB STOFU 100 CM

TEIKNING NR. 2421.

Q. MÆR 83 AFSTÖÐUMYND, SNIB, TILVÆR.		HVAUNTUNGA 6, HAFN.	
BR. DAGS. BREYTING		TÆPLAGNATEIKNING & GRUNNMÝND HEBAR AFSTÖÐUMYND SNIB A-A	
TÆKNIPJÓNUSTAN SF. LÁGMÓLA 5 - 105 REYKJAVÍK - SÍMI 83844 <i>Sig. H. Ólafsson</i>		HANNAÐ 20	KVARDI 1:50 1:100 1:500
		TEIKNAD 20	DAGS. JÚLÍ '82
		YFIRFARIÐ	NR. BL. 1/2