

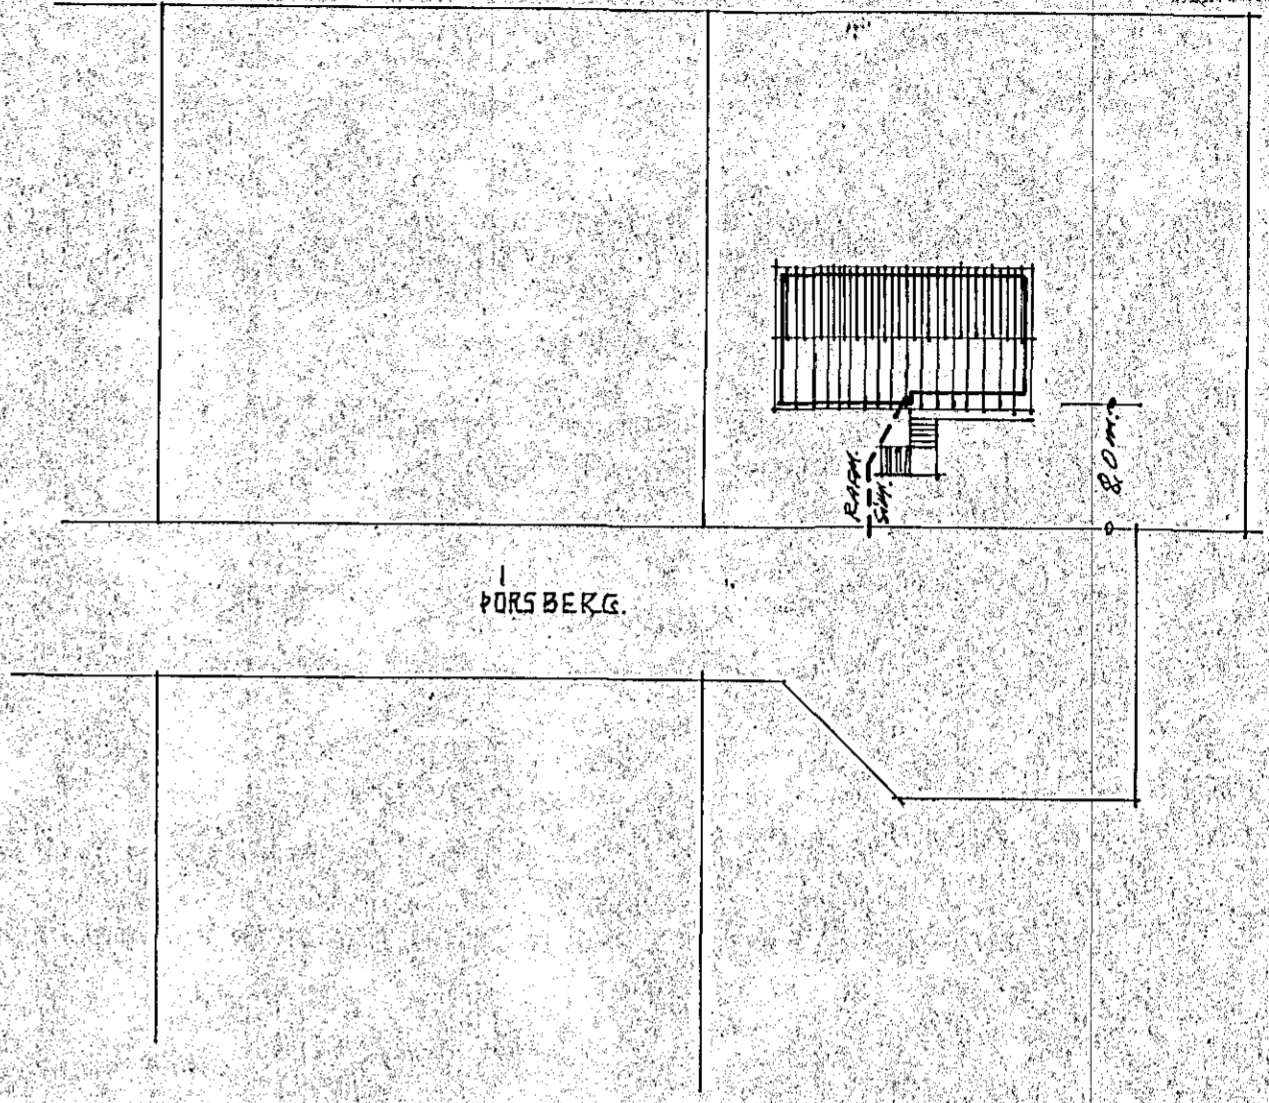
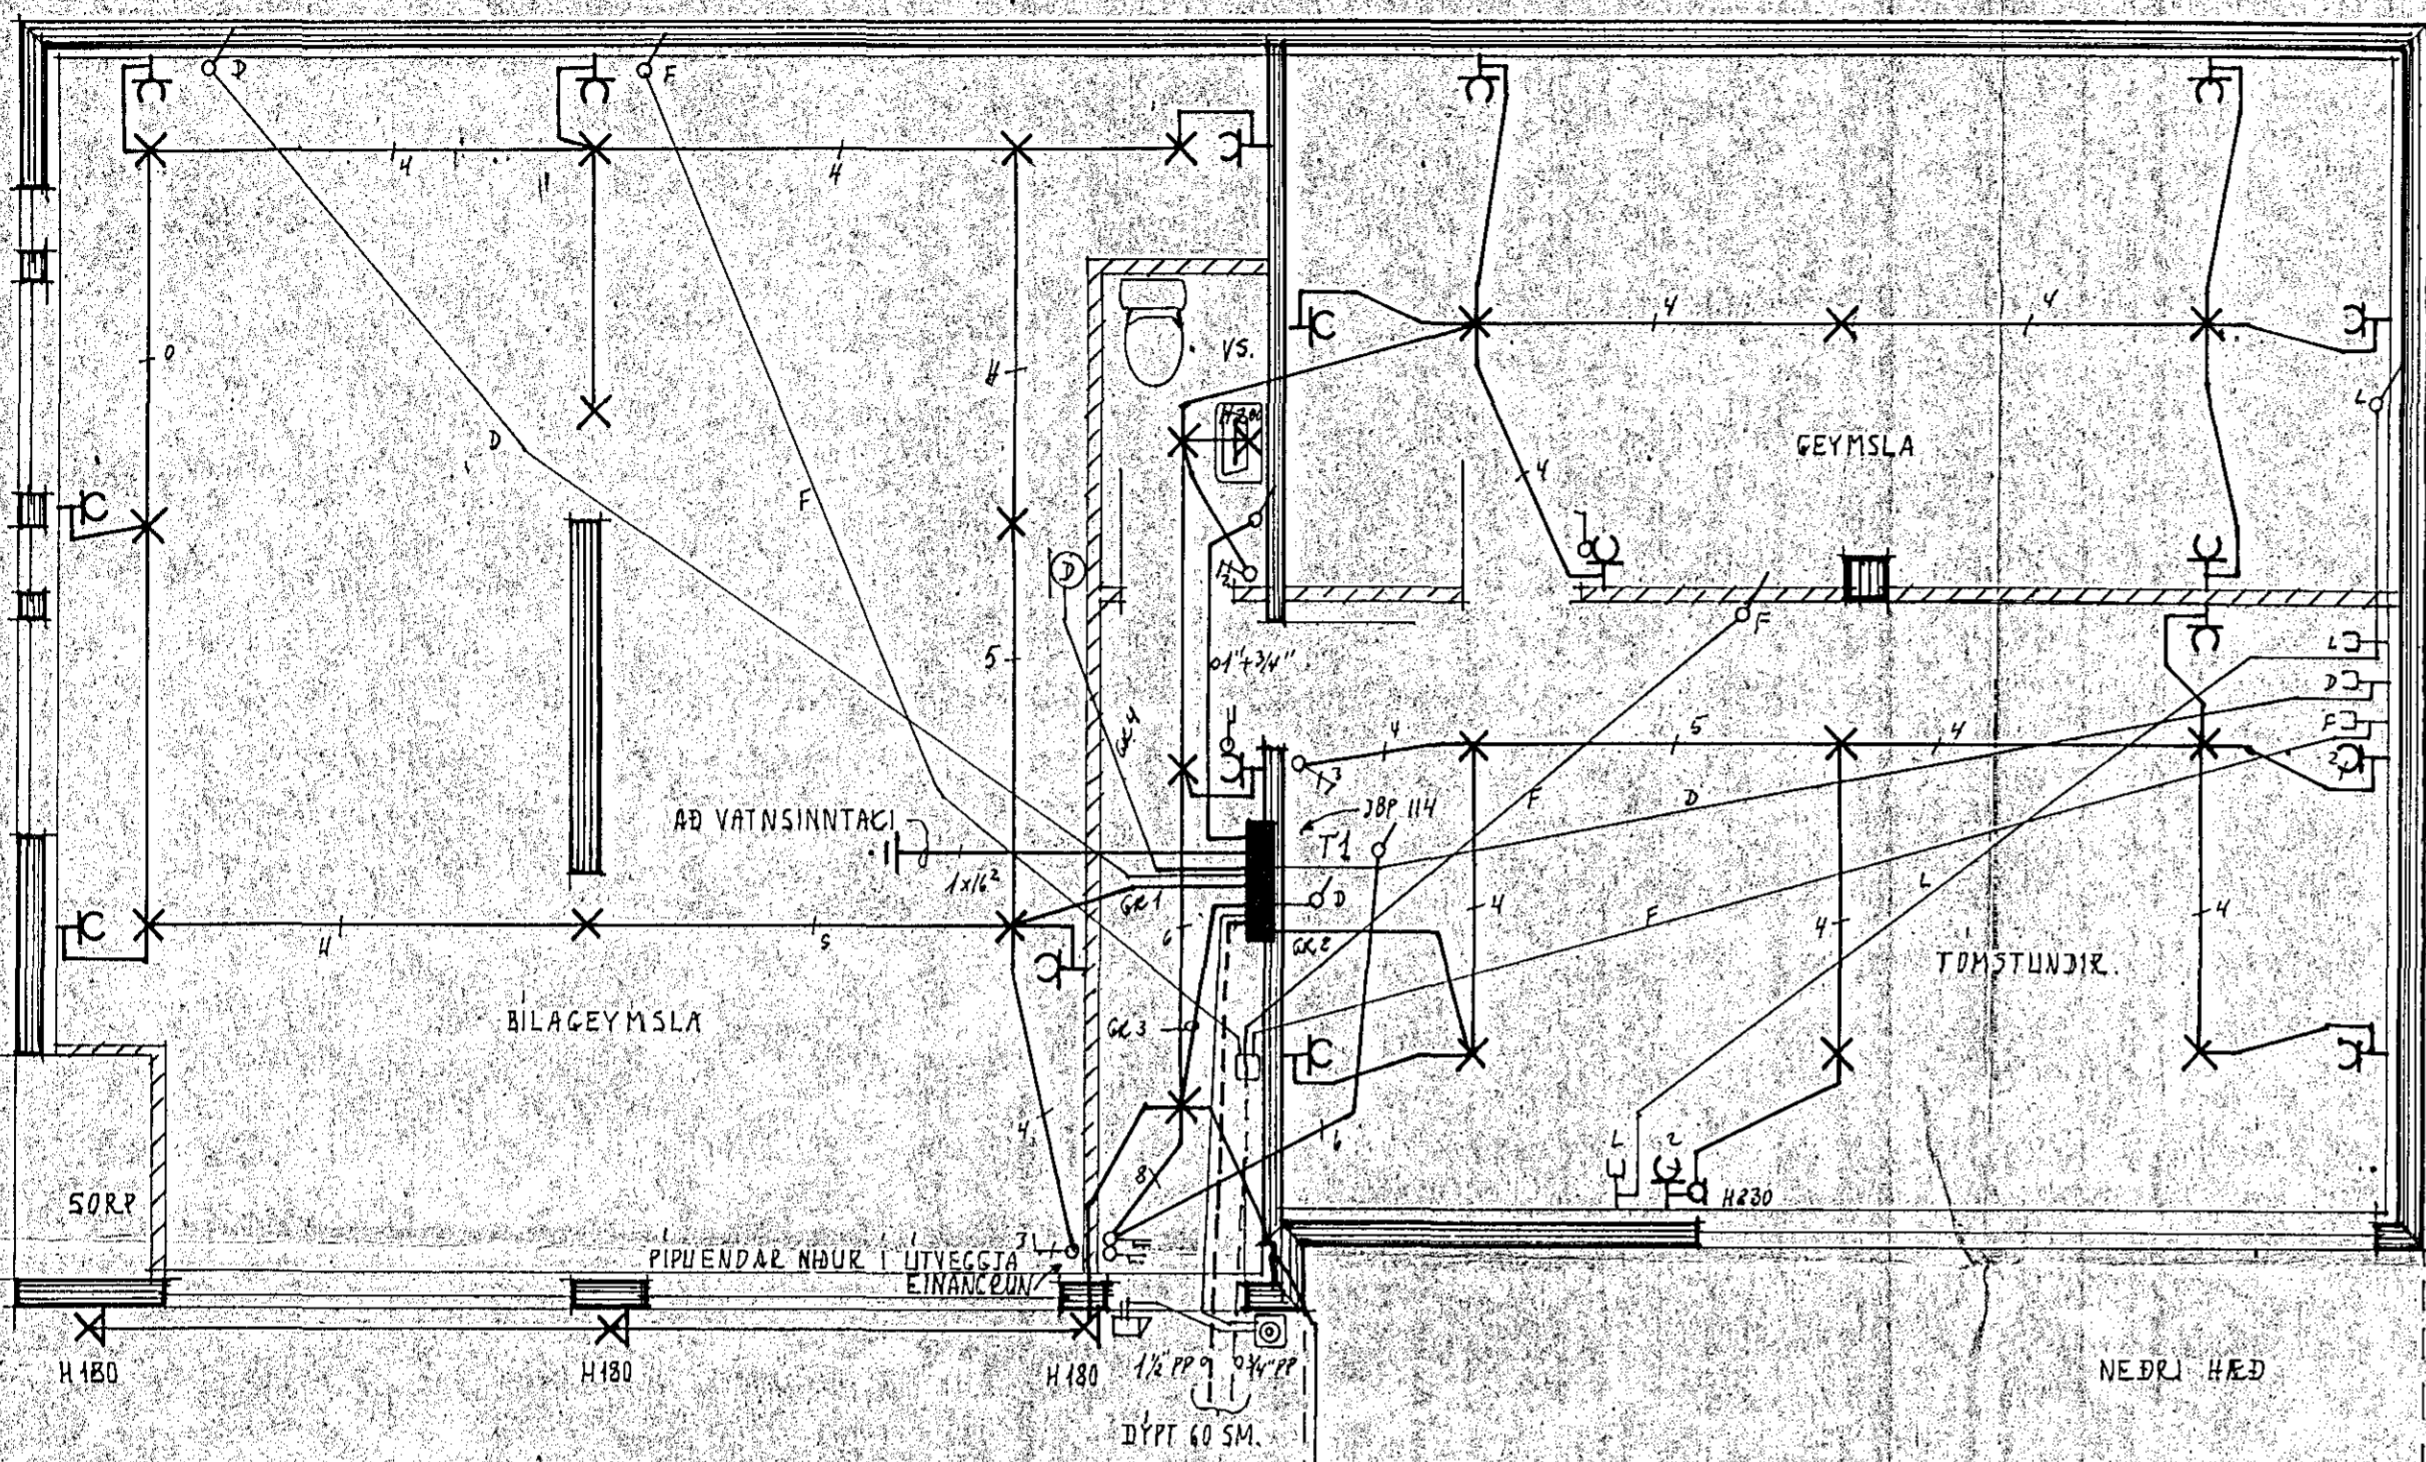


Lauslök samþykkt 28.6. 1979
 í.h. RAÞVEITU HAENARFIARÐAR
 P. Ólafsson

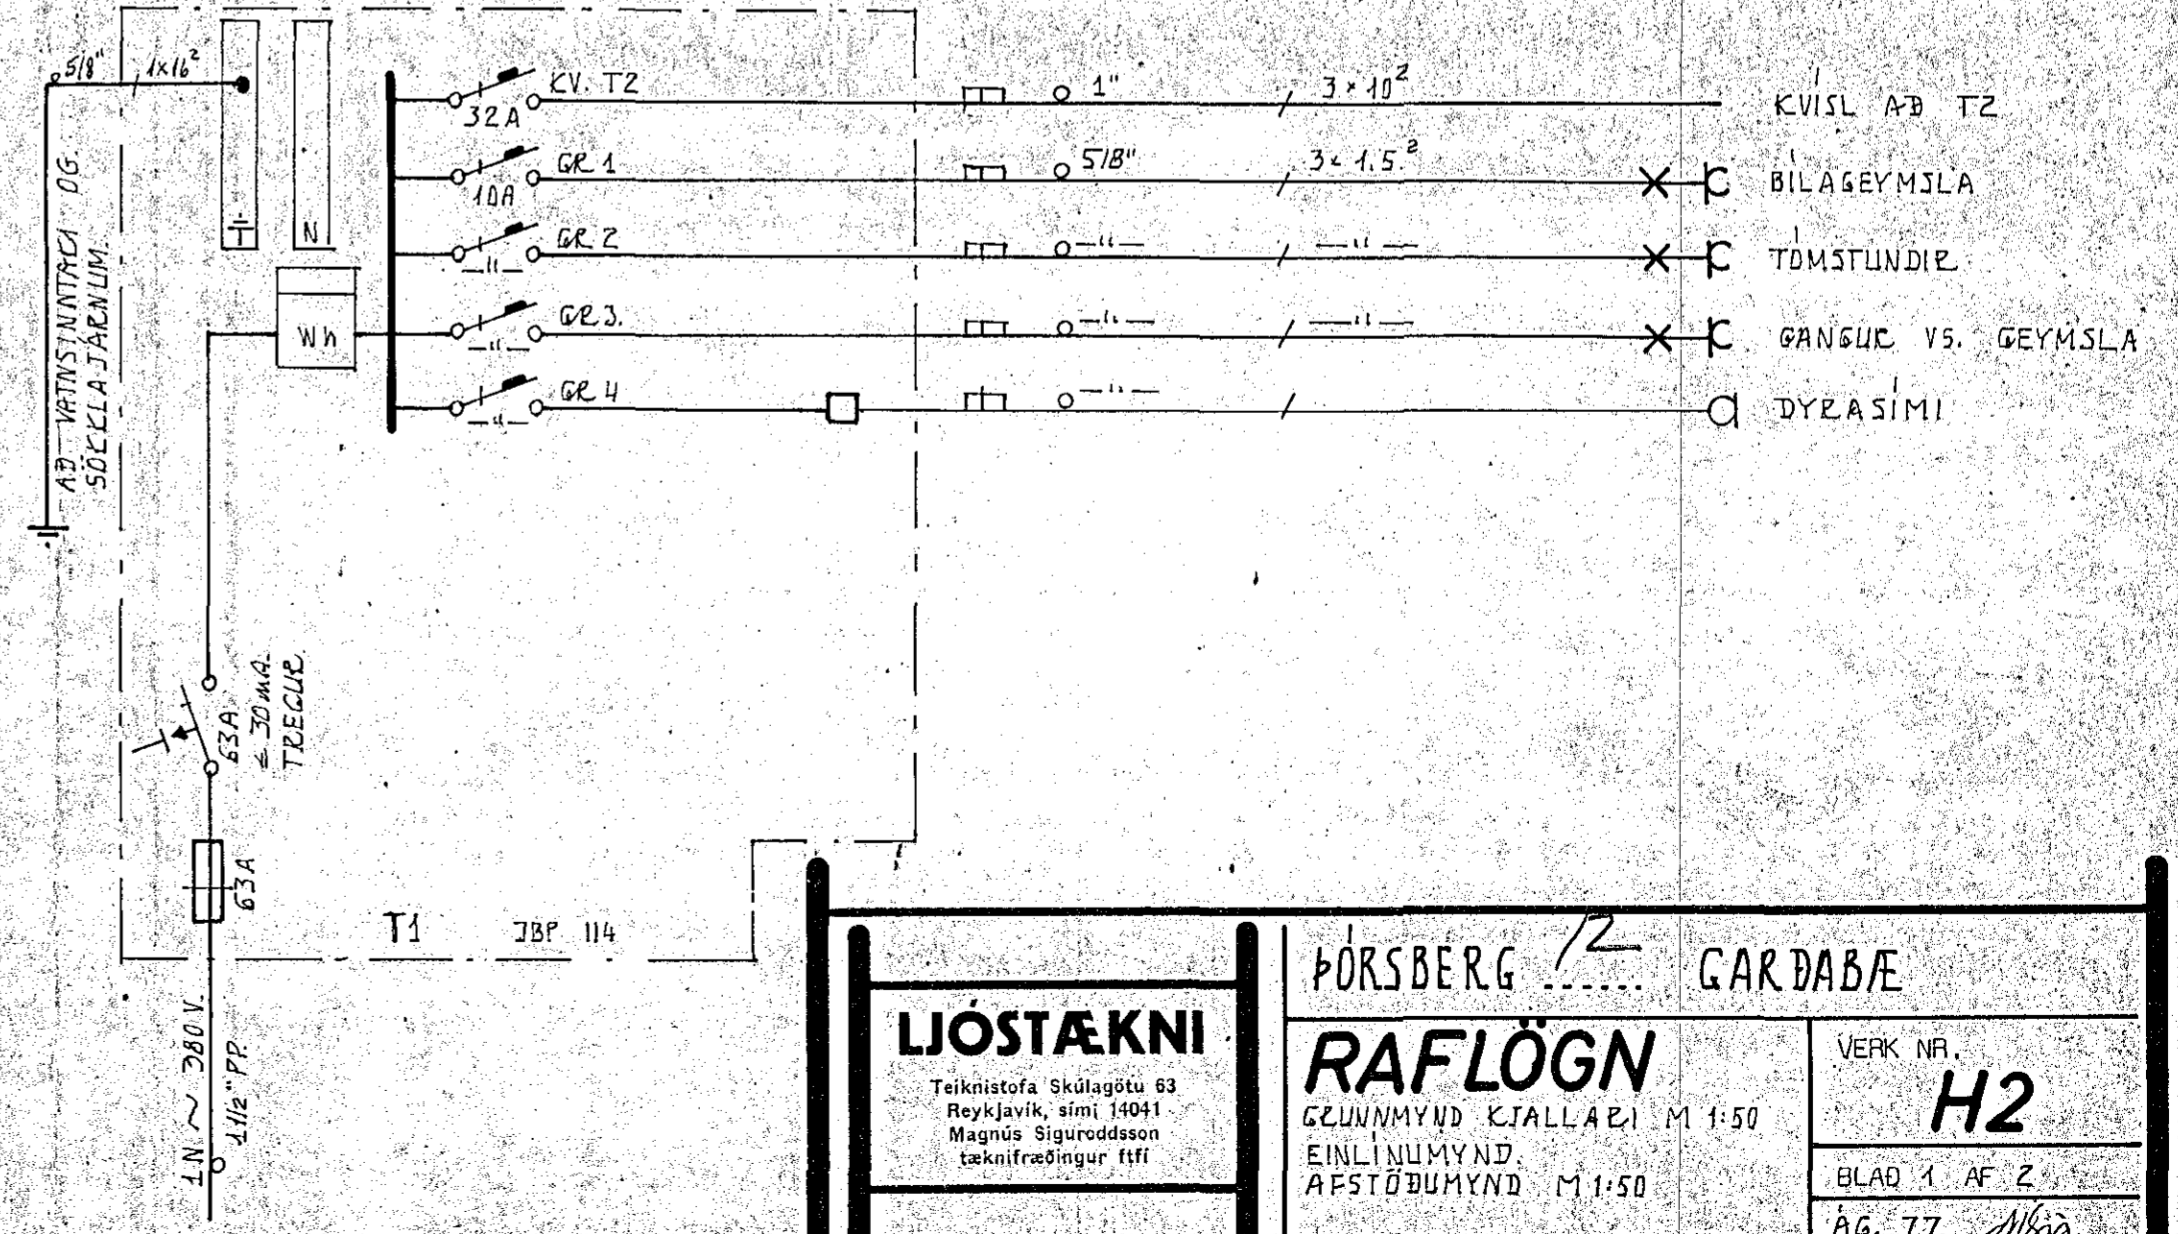

AFSTÖÐUMYND M 1:500.

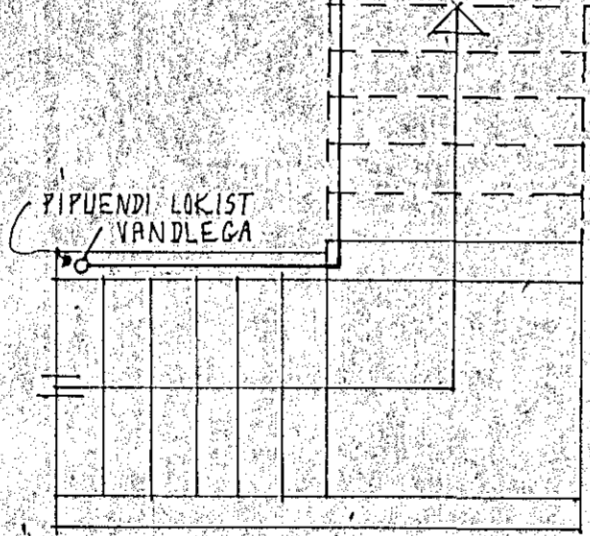

LIÓSTÆKNI Teiknistofa Skúlagötu 63 Reykjavík, sími 11041 Magnús Sigurðsson tæknifræðingur tiff	PÖRSBERG GARBABÆ	
	RAFLÖGN GRUNNMYND KJALLARI M 1:50 EINLÍNEMYND AFSTÖÐUMYND M 1:50	VERK NR. H2
		BLAD 1 AF 2
		ÁG. 77. <i>Albrig.</i>