


01" 3.70²

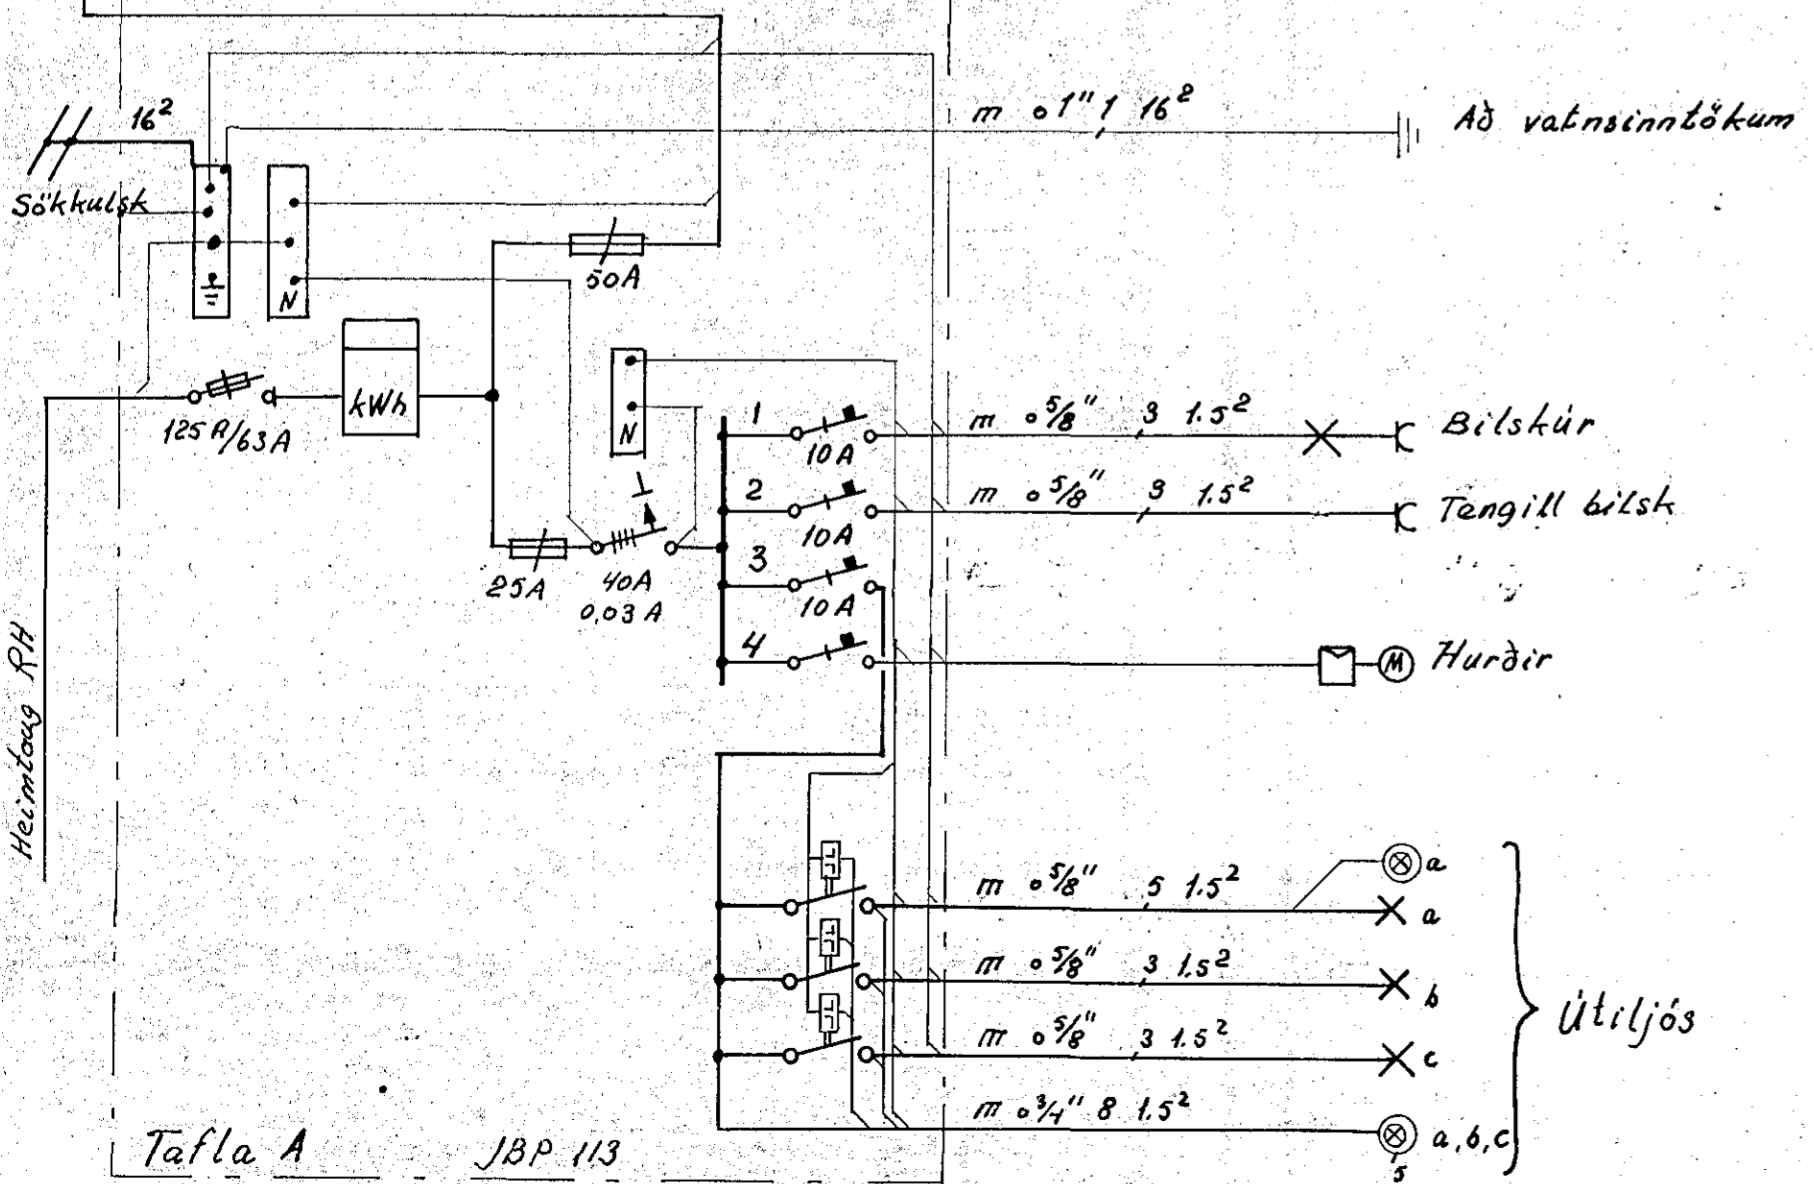

Skjringar:
 Hæð rofa sé 110 cm frá gólfi
 Hæð tengla sé 20 cm — —
 Pípar séu 50" og vír 3x1.5²
 Málstr. rofa og tengla sé 10A
 F = sími, L = loftnet, h = kallkerfi
 D = dyrasími
 Nema annars sé getið á teikn.

Brekkuberg, Hafnarferði	
Raflögn einlinumynd, snid, afstöðumynd.	Teikn maí '80 <i>[Signature]</i>
Nr. 8001	blad 2 af 2
Arni J. Gunnlaugsson Asholti 7, Mh. s 66475	