




SNID 1 1:10

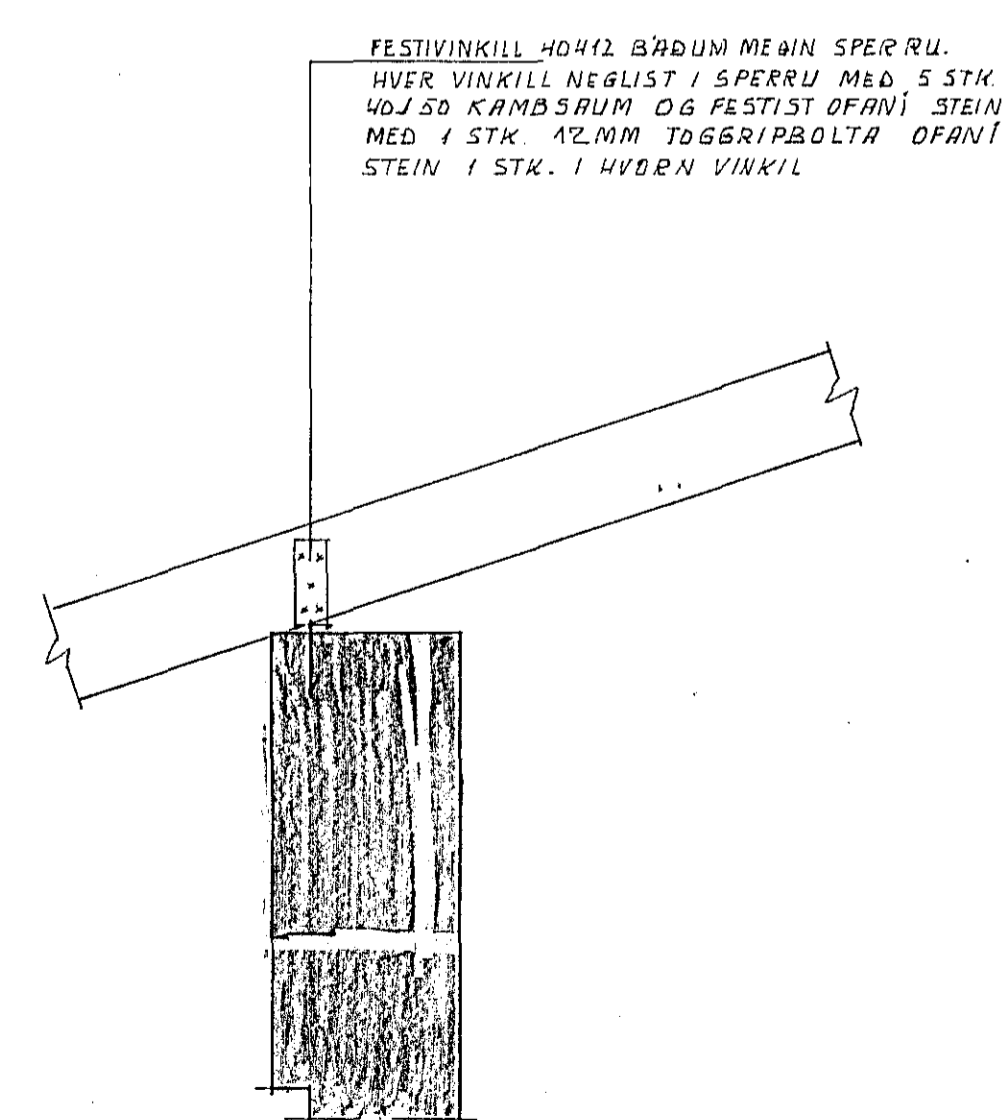

SNID 2 1:10

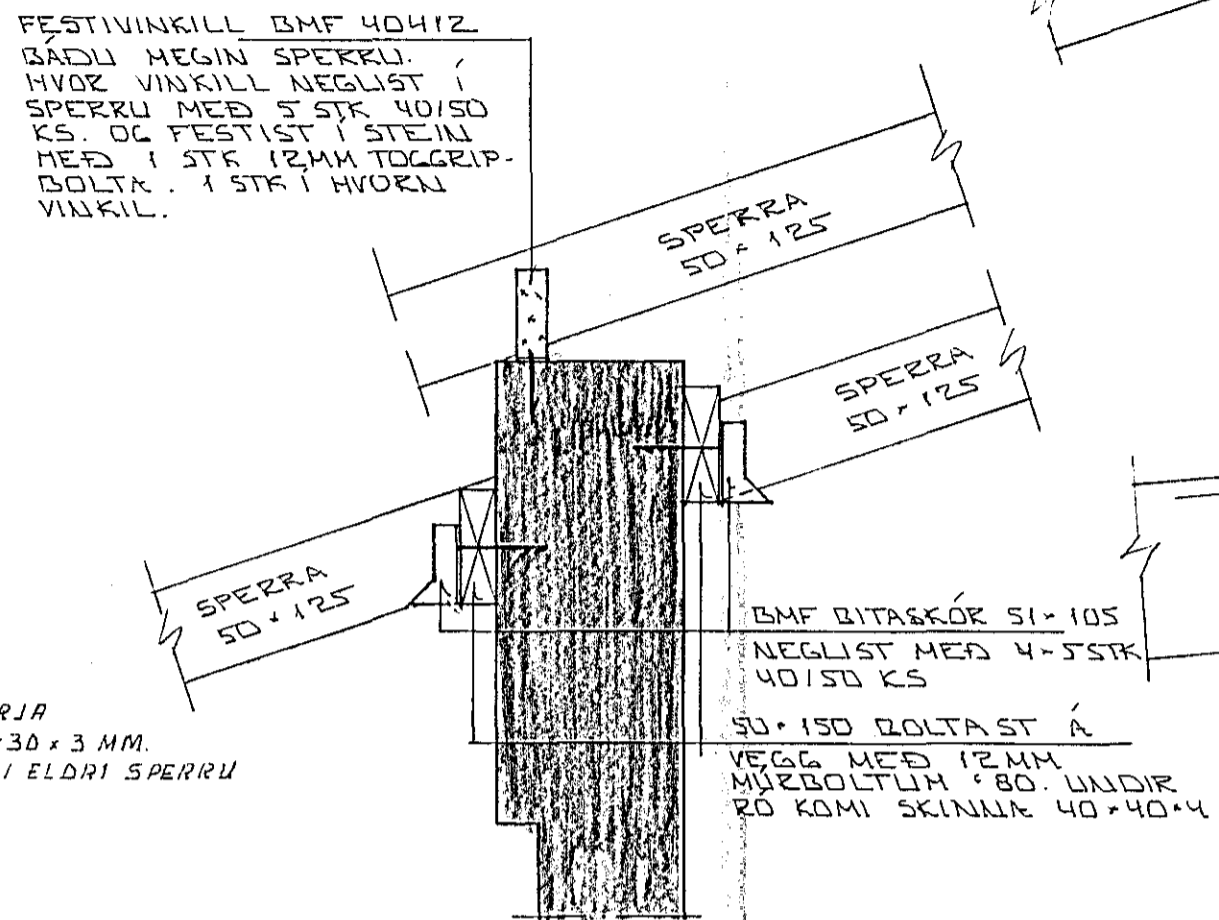


SNID 3 1:10

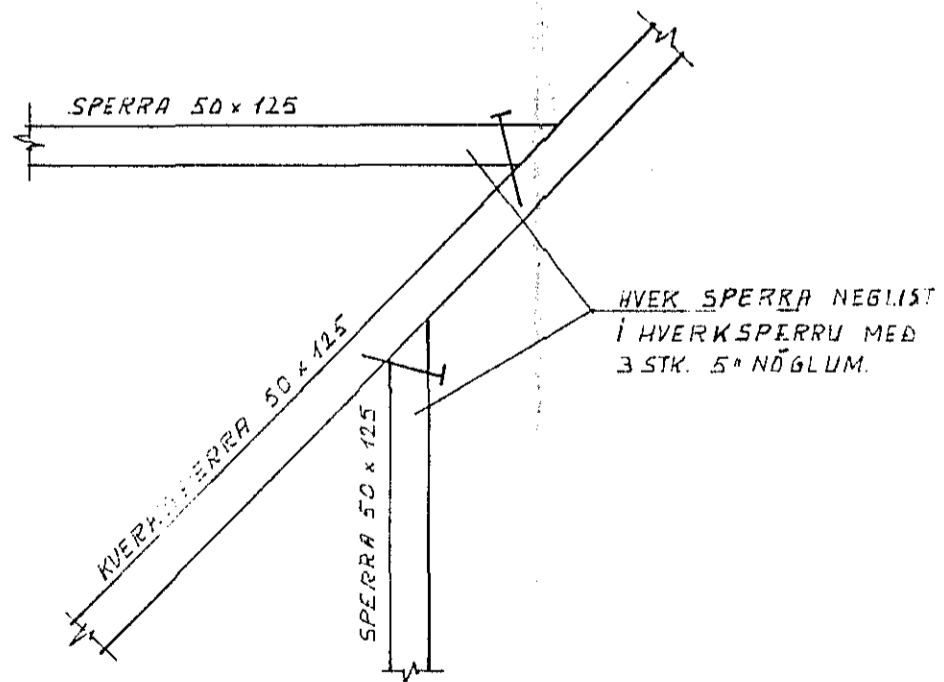


SÉRMYND A 1:10


1\"/>

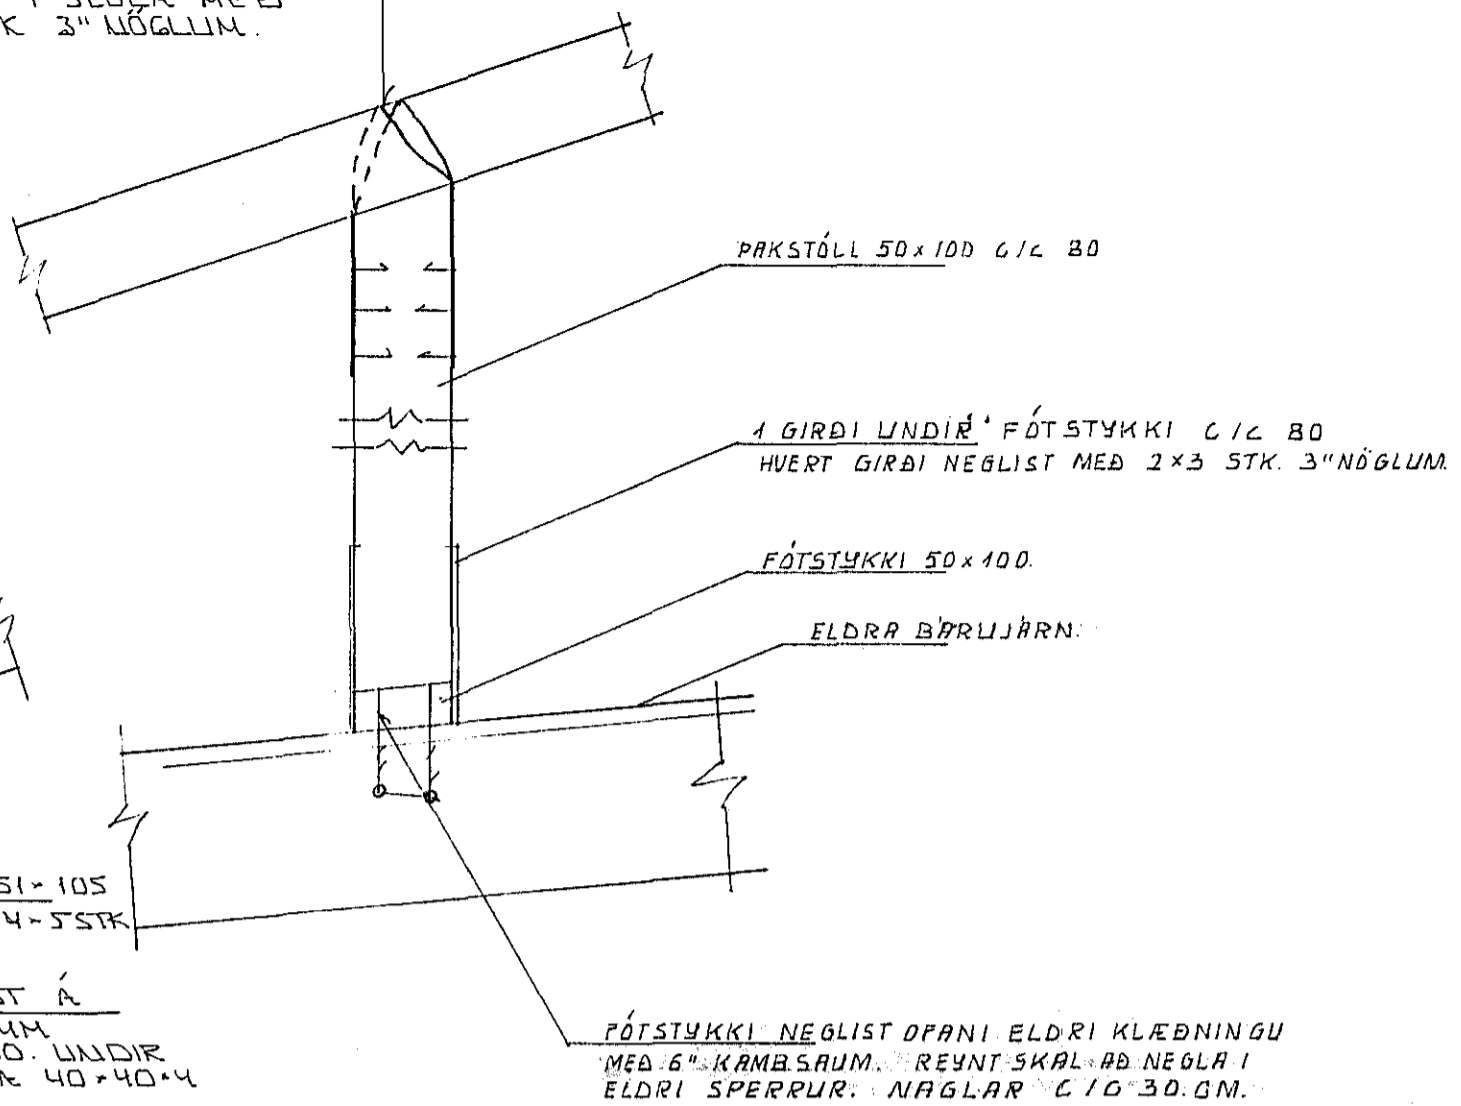

SNID 4 1:10

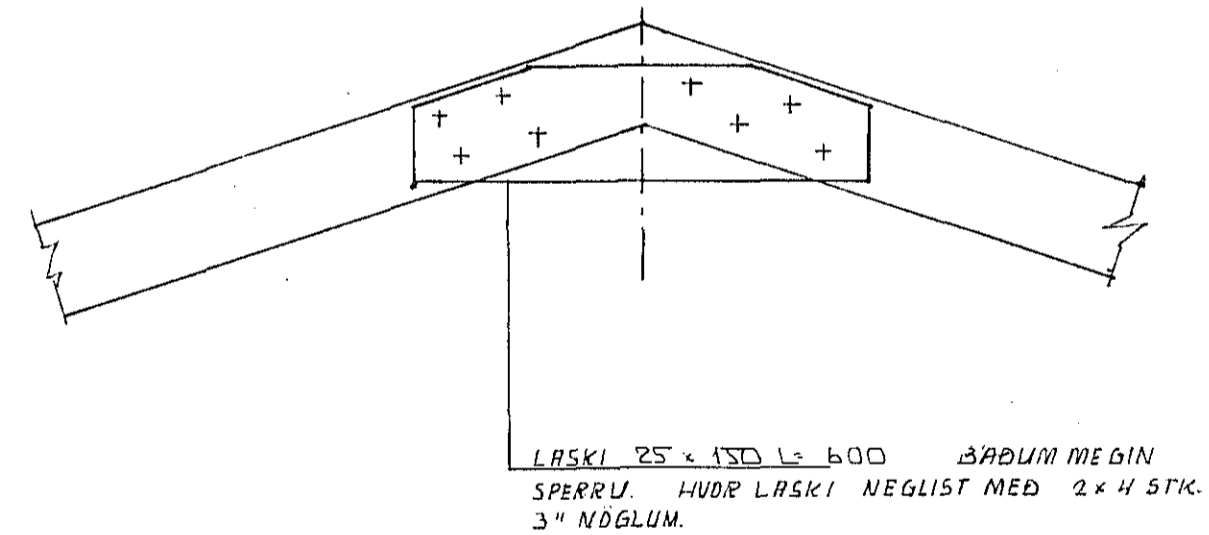

SNID 5-5 1:10

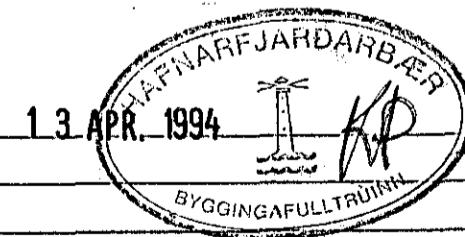

BR.NR.	DAGS	EÐLI BREVTINGAR	SIGN.
			DAGS APRIL '94
PRASTAHRUN 8 HAFNARFIRÐI			HAFNAB
SÉRMYNDIR I PAKI			TEIKNAB <i>AK</i>
MELIKV.			VERK NR. 9409
SIGURÐUR ÞORLEIFSSON TEKNIFRÆÐINGUR F.T.F.I.			BLAÐNR. 1-02
STRANDGÖTU 11 HAFNARFIRÐI SÍMI 54751			