




SNID A-A 1:50

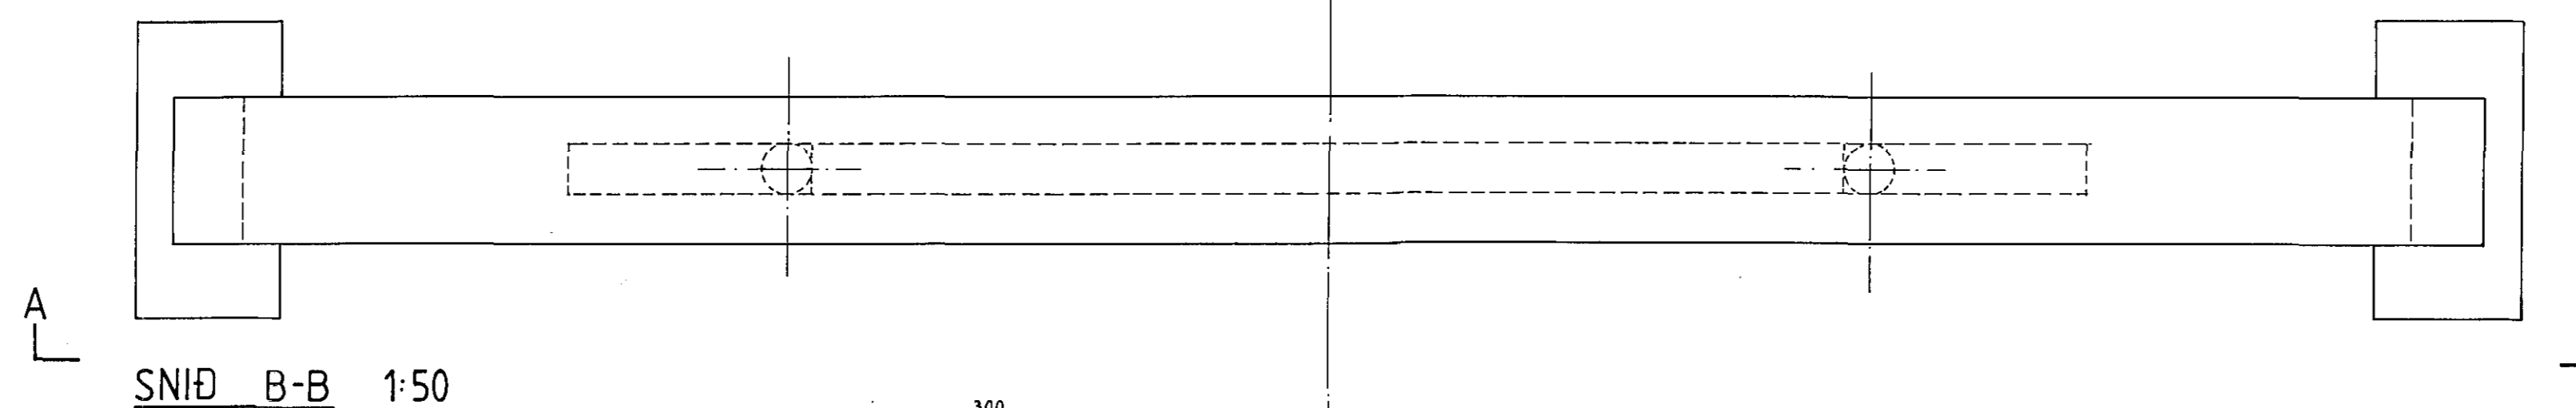


SNID B-B 1:50

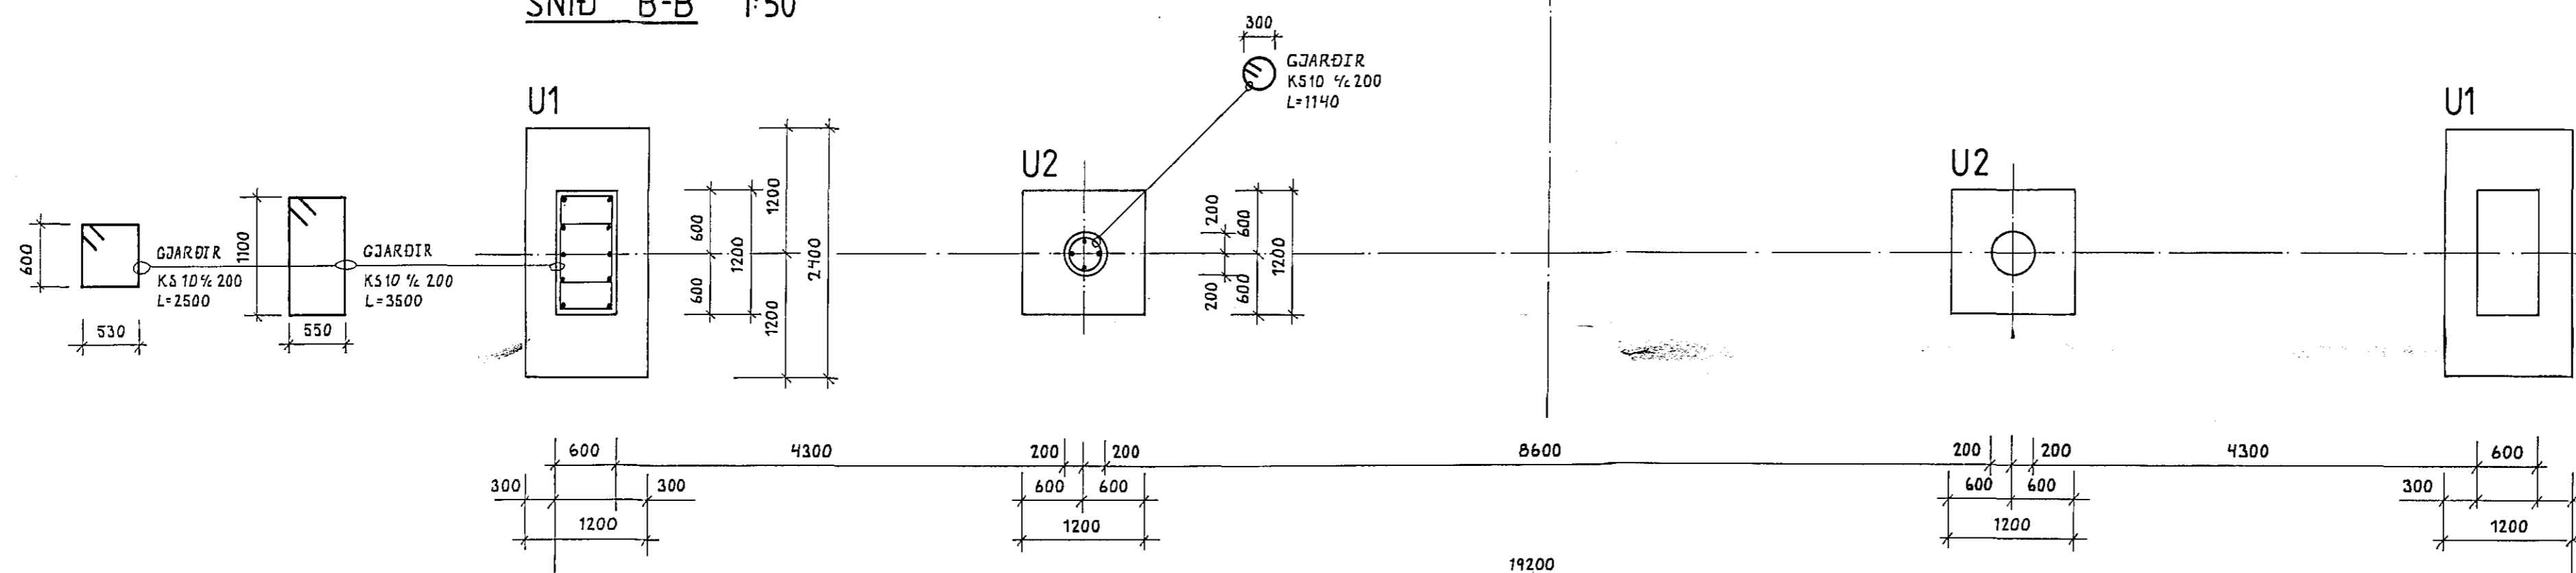


GRUNNMYND UNDIRSTAÐA
SNID C-C 1:50

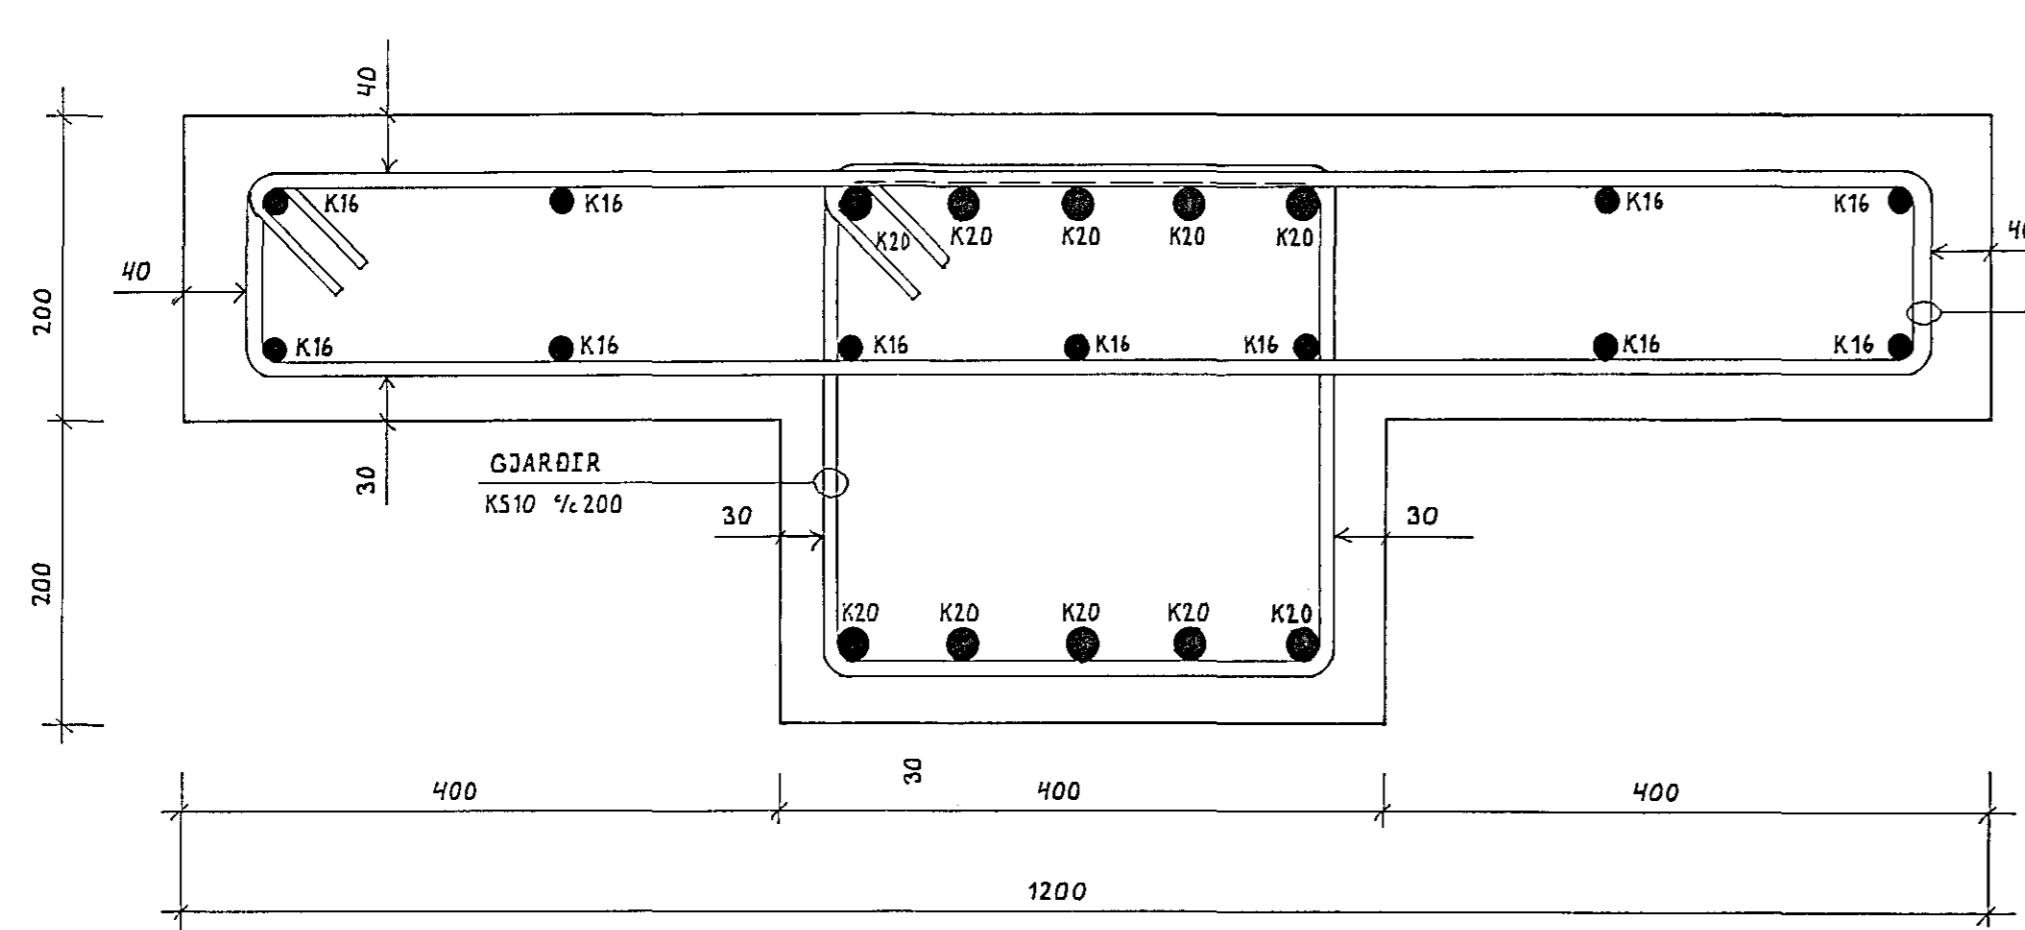

SNID D-D 1:5

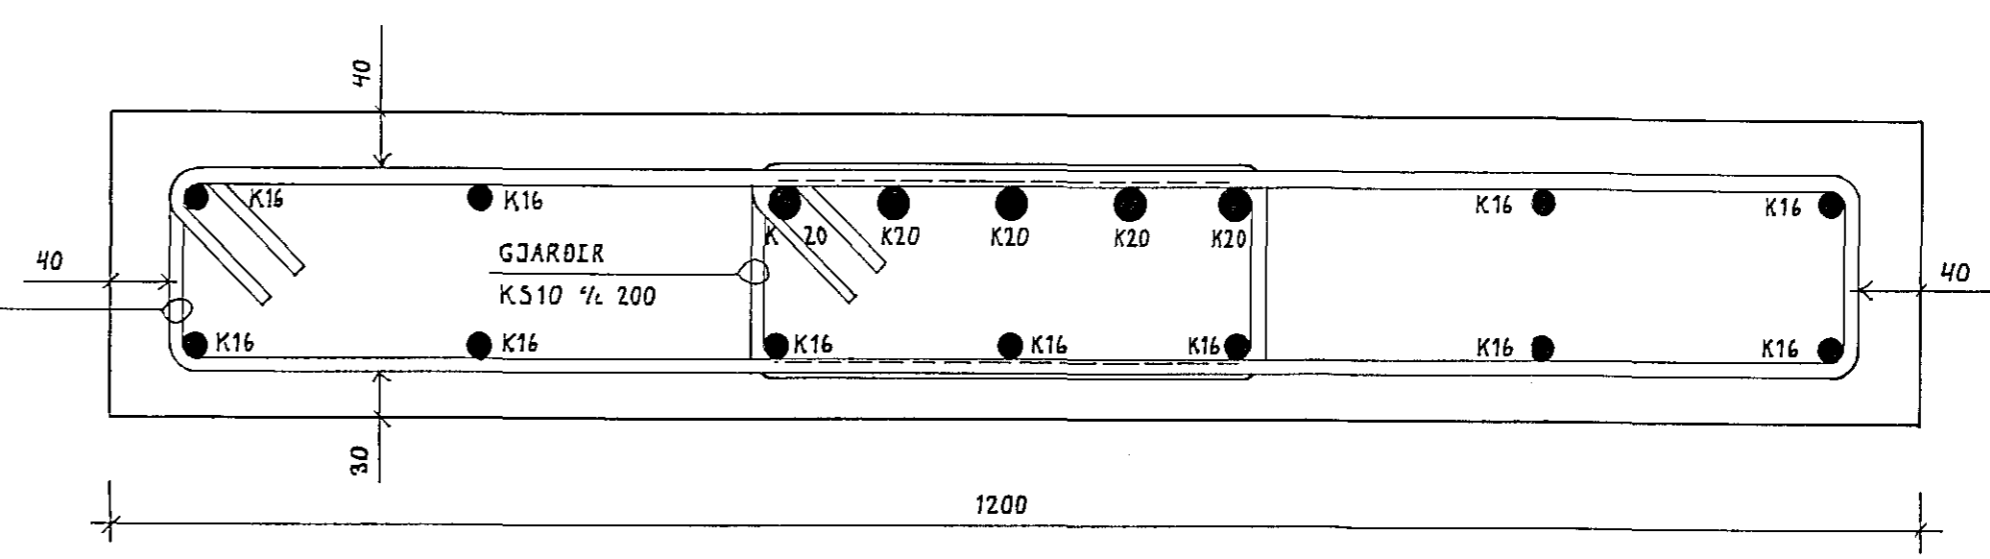

SNID E-E 1:5

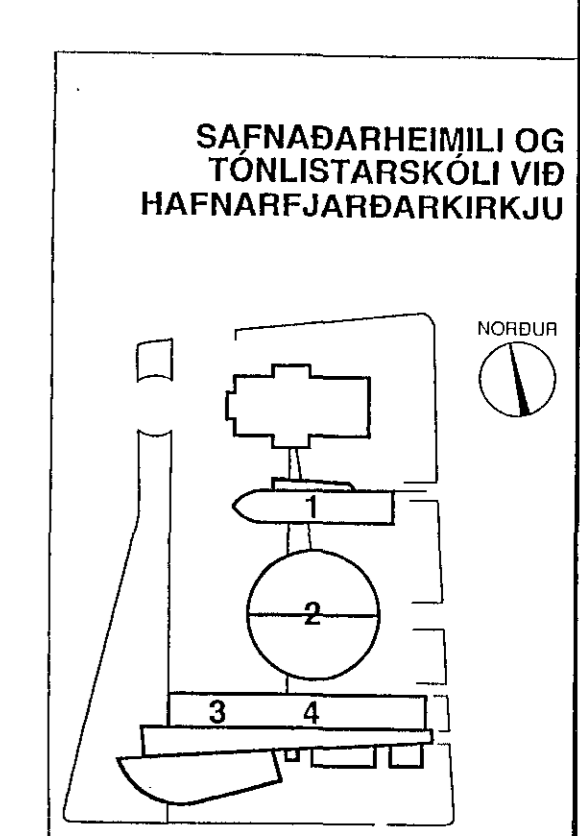

03 NOV 1992

| | |
|---|--------------------|
| LÖÐ | DAGS 20. JUNI 1992 |
| STEYPT BRÚ YFIR TJÖRN | HANNAÐ: KS |
| | TEIKNAD: KS |
| | VERK NR. FLOKKUR |
| | 9107 03 |
| MELIKVARDI: 1:50, 1:5 | TEIKNING NR. |
| KRISTJAN STEFANSSON TEIKNIRÆÐINGUR F.T.F.I. | 04 |
| REYKJAVÍKURVEG 68, HAFNARFIRÐI, SÍMI 652100 | |