




SÖKKLAR M 1:50

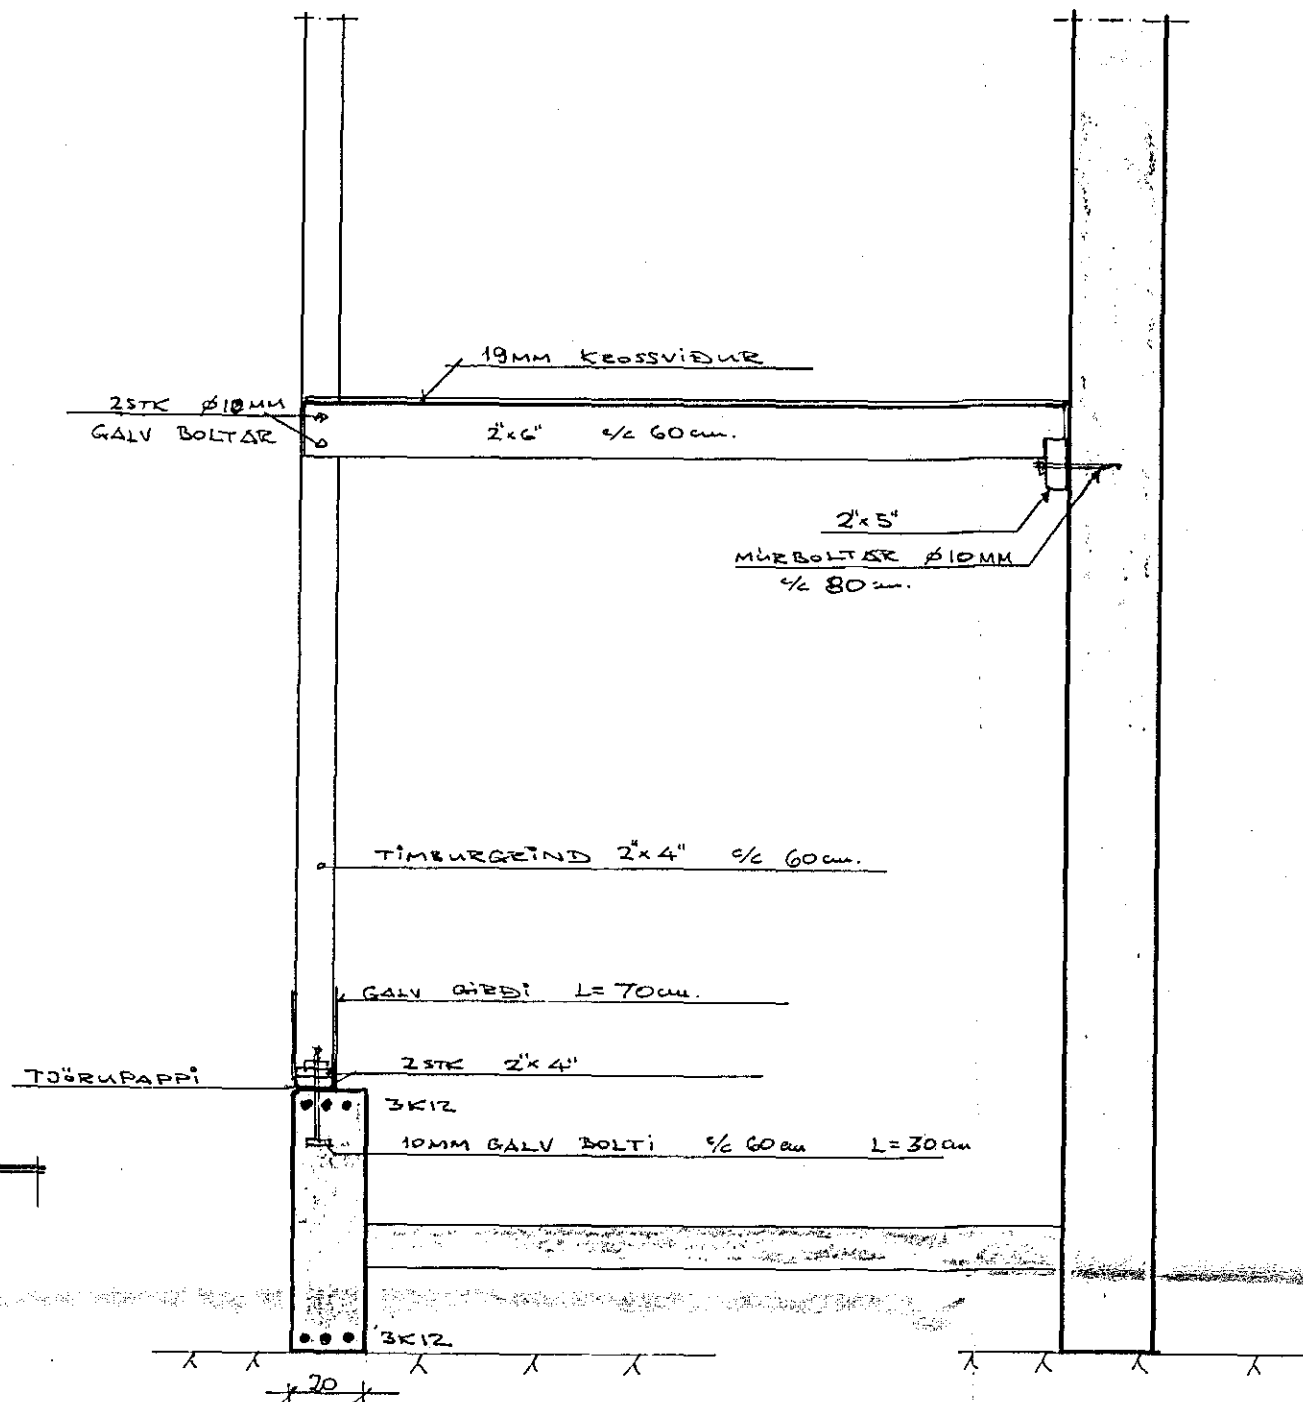


SNIB A-A M 1:20

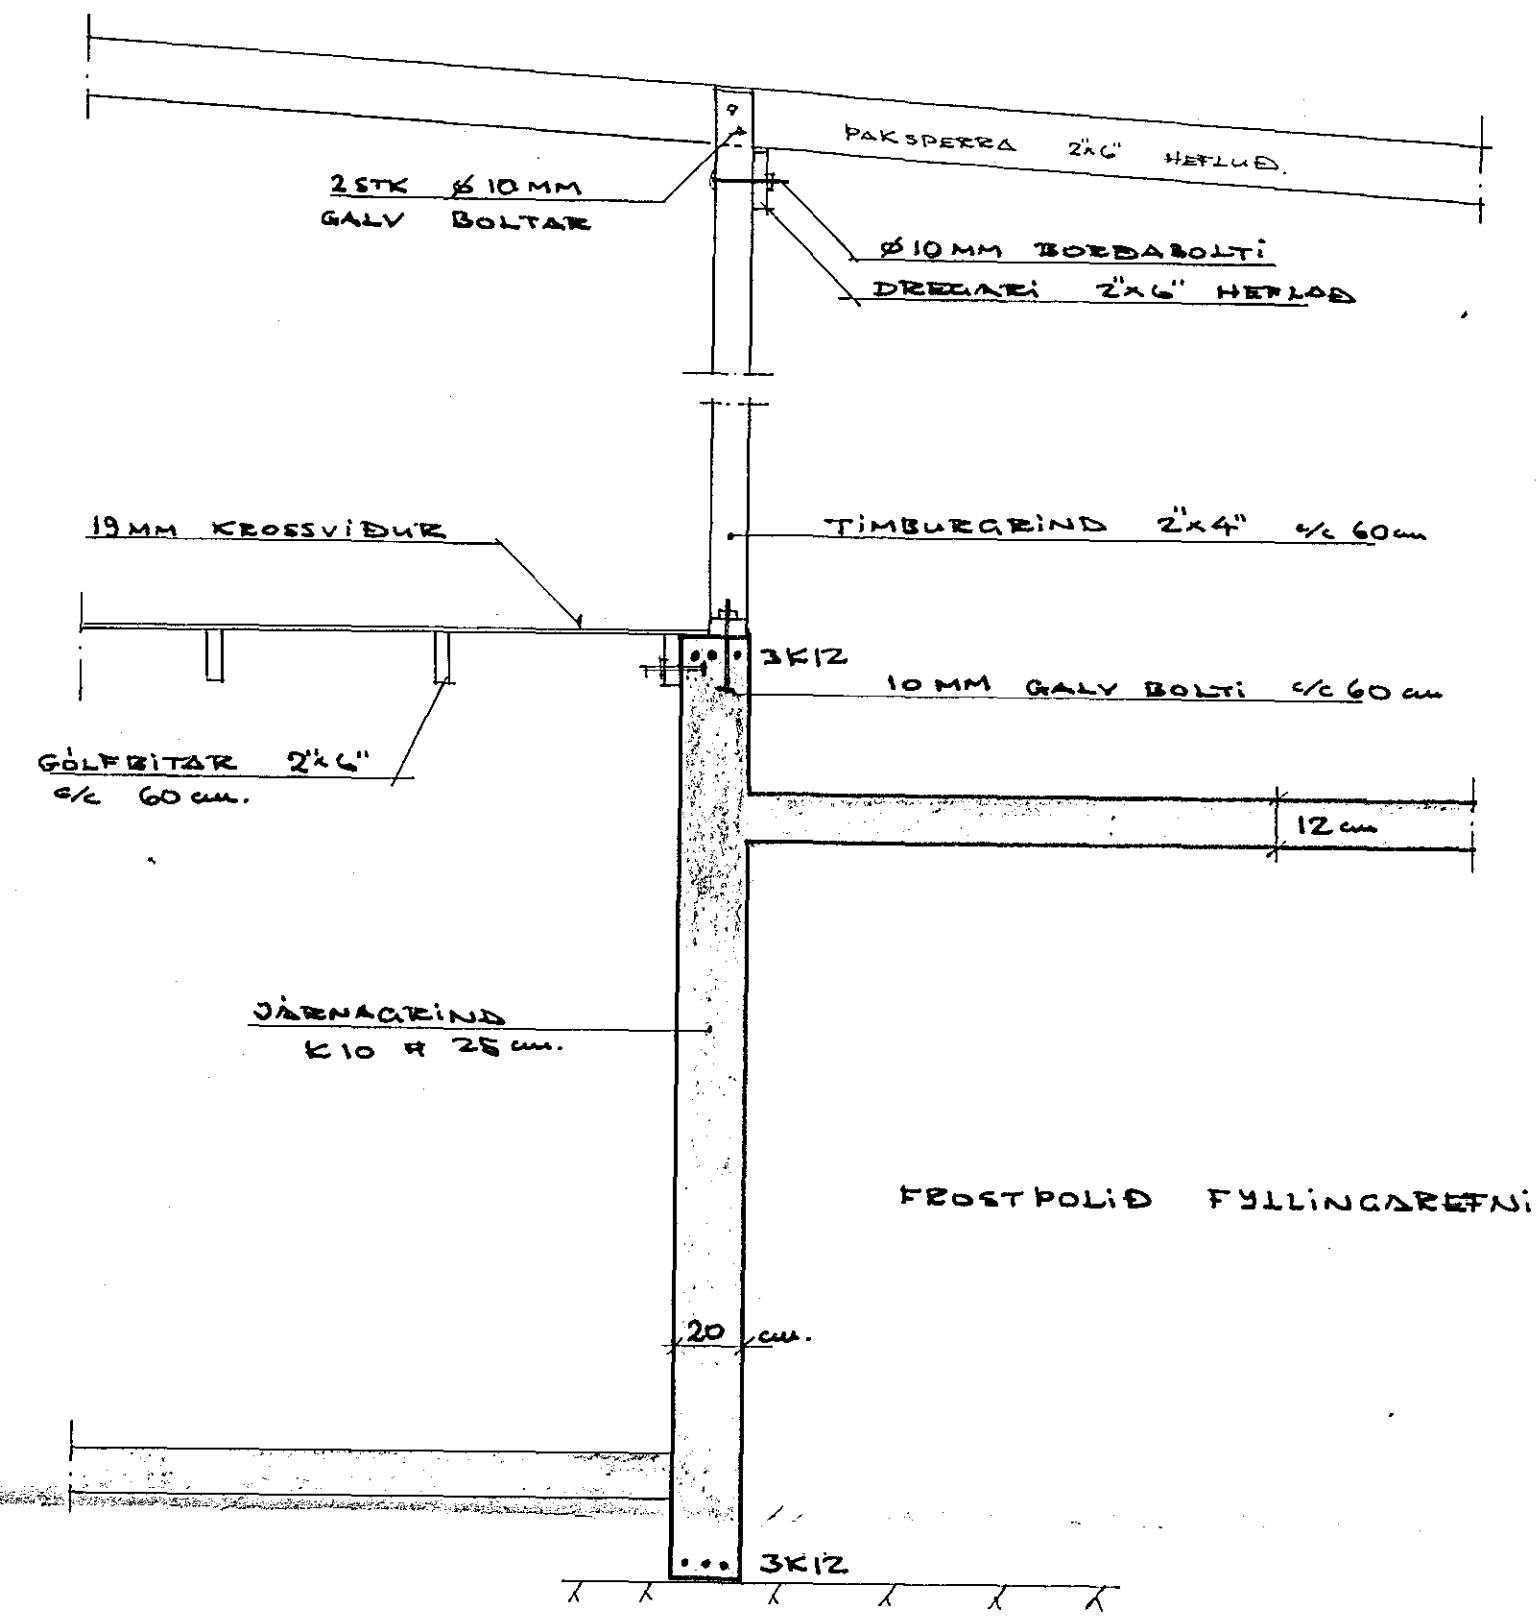

SNIB C-C M 1:20

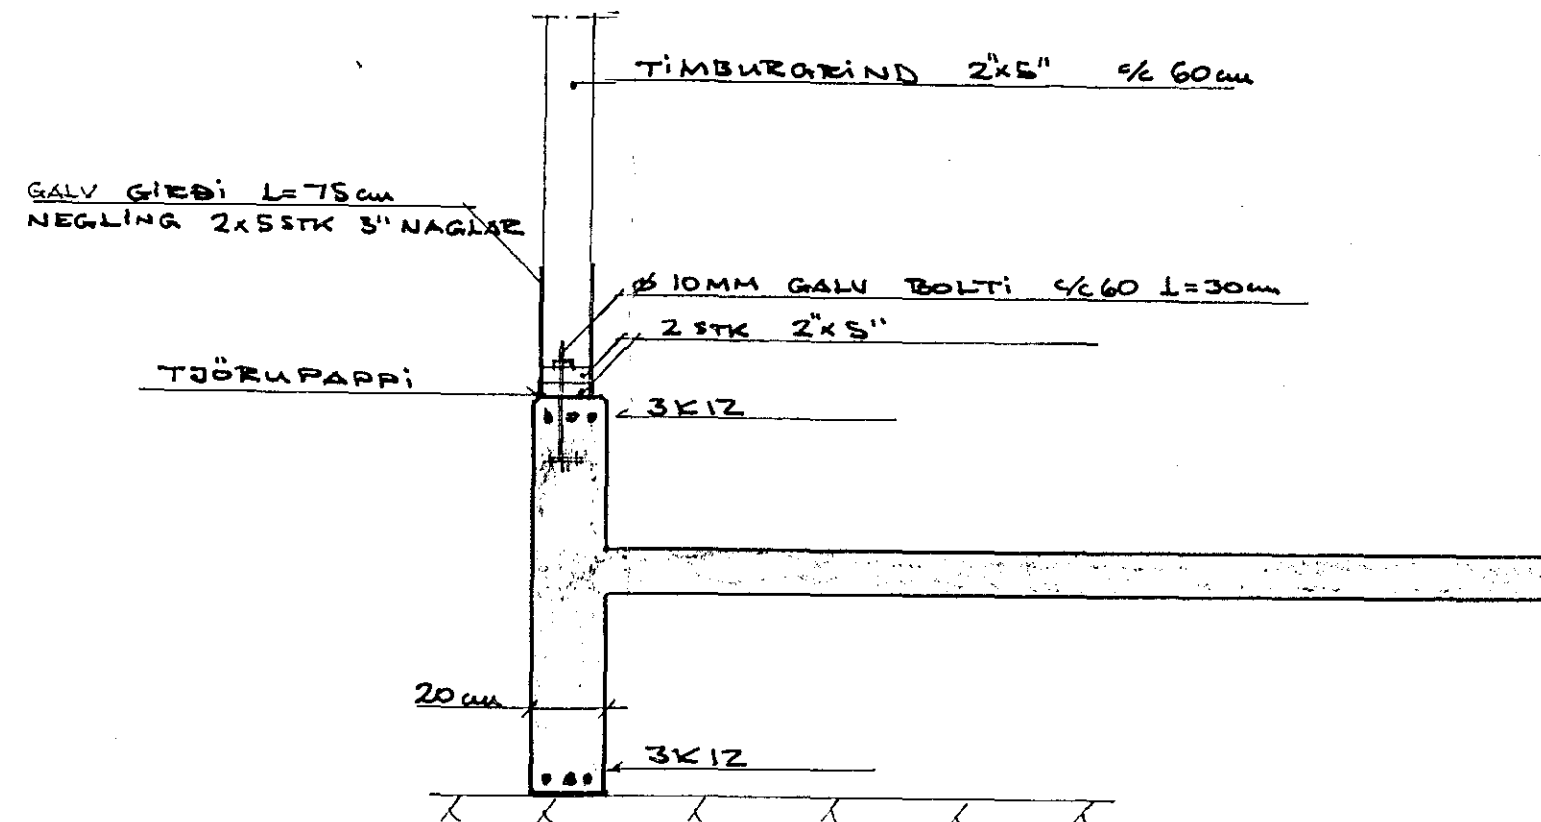

SNIB B-B M 1:20

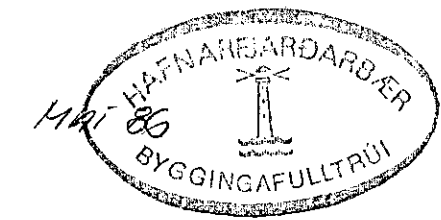

HELLA, HAFNARFIRÐI.
STRAUDGATA 73

SÖKKULTEIKNING OG
HLUTI TIMBURBEINDAR

REIKN + TEIKN VPK. MÁL 1:50 / 1:20

APRIL 1986 VILMAR ÞÓR KRISTINSSON
BYGGINGARTEKNIÐR.