

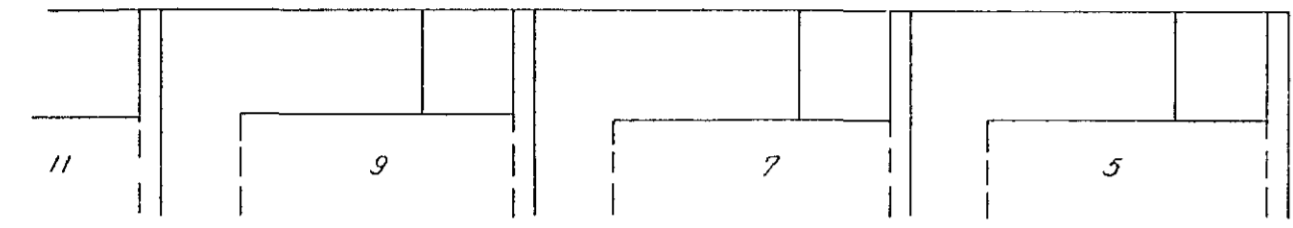


Sævangur

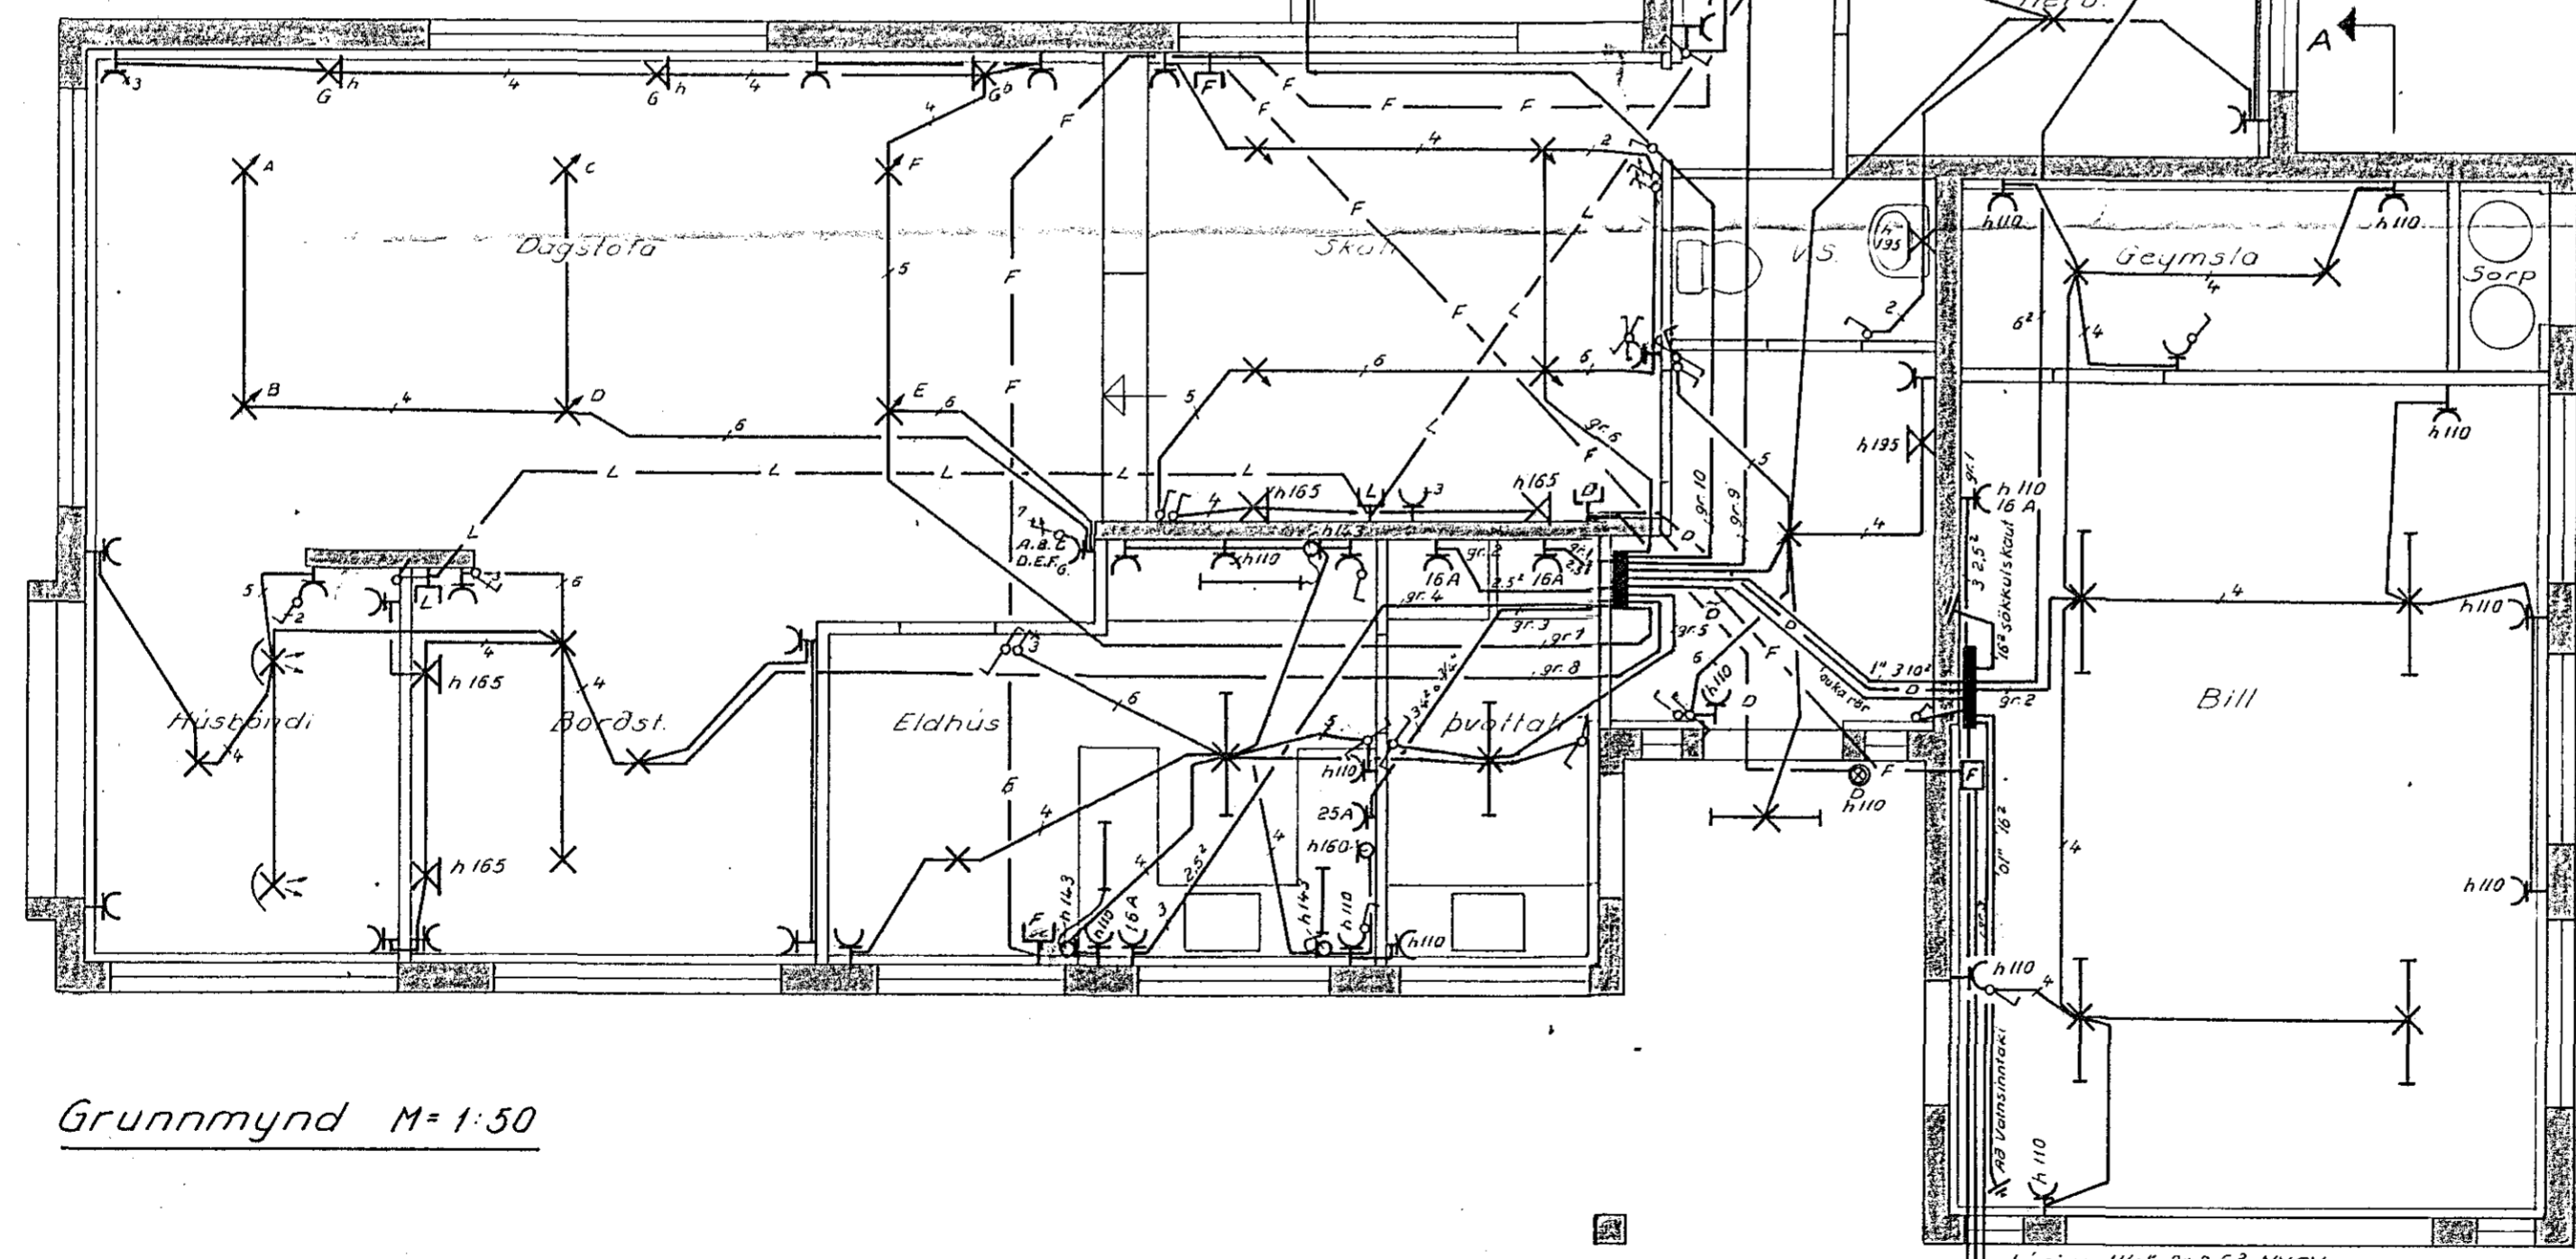

Afstöðumynd M=1:500

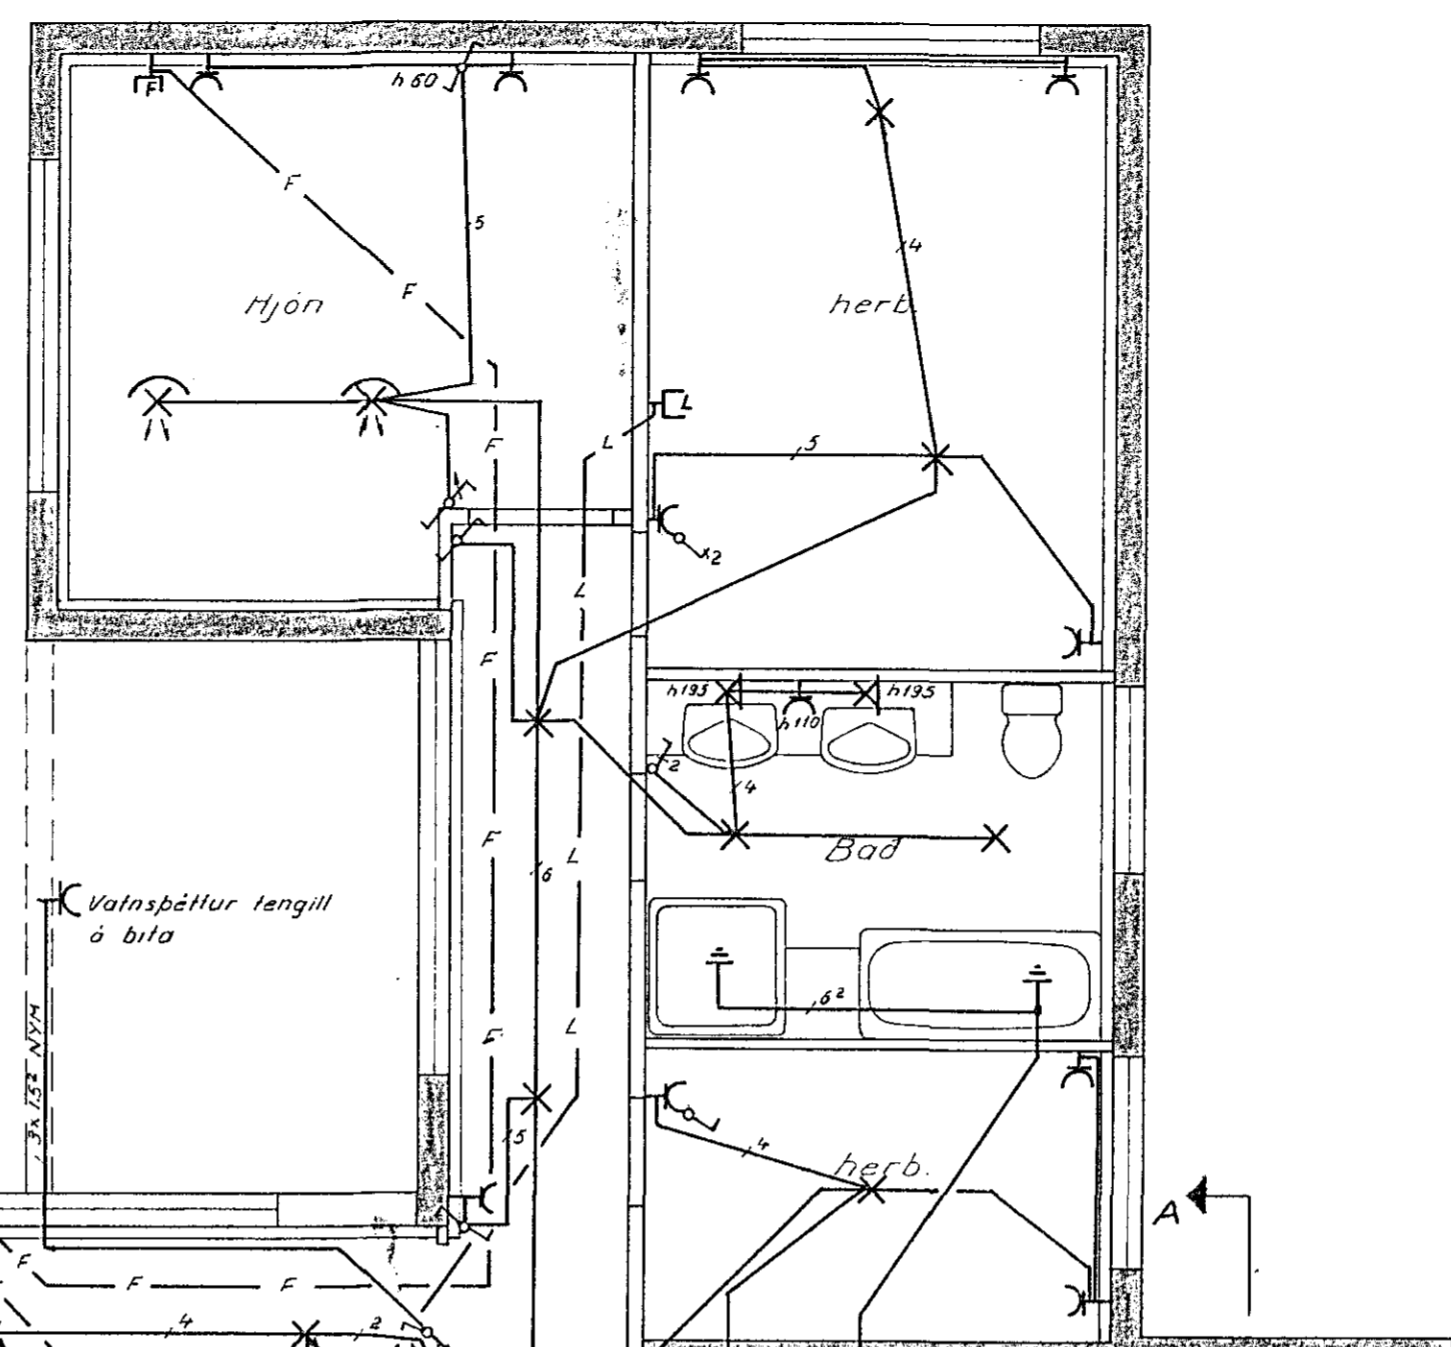

Grunnmynd M=1:50

Lýsing 1 1/2" 2x2.5^e NYGY
 Rafmagn 1 1/2" Plaströr
 Sími 1 1/2" plaströr

Dags.	Nafn.	SÆVANGUR Nr. 10 Hafnarfirði	Kvæði: 1:50 1:500	
Fruendr.	Mai 76			OJ-AJG
Teikn.	Mai 76			IEL
Yfirf.	-	DJ		
Orlygur Jónasson Rafmagnsverkfræðingur		Raflögn		
Arni J Gunnlaugsson Rafmagnstæknifr.				