

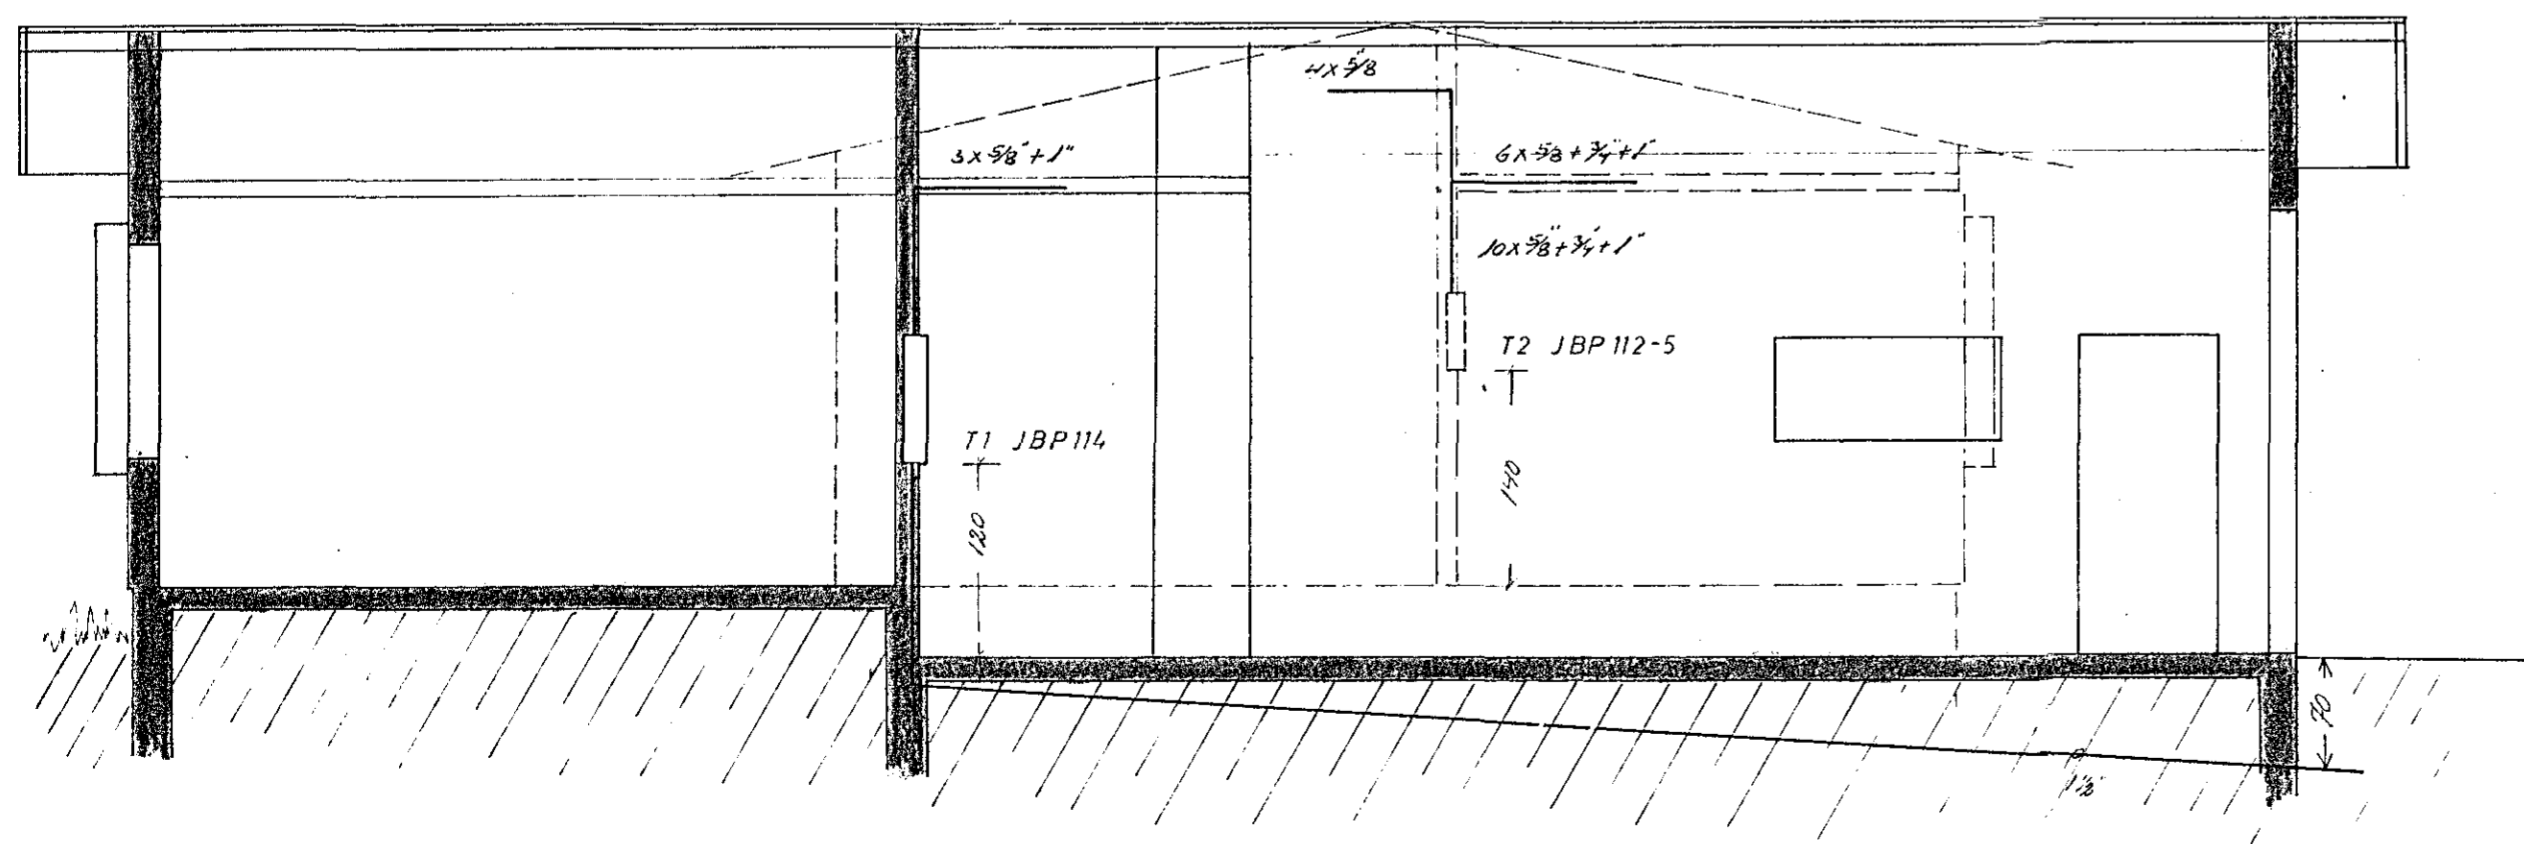


afstöðumynd  
1:500

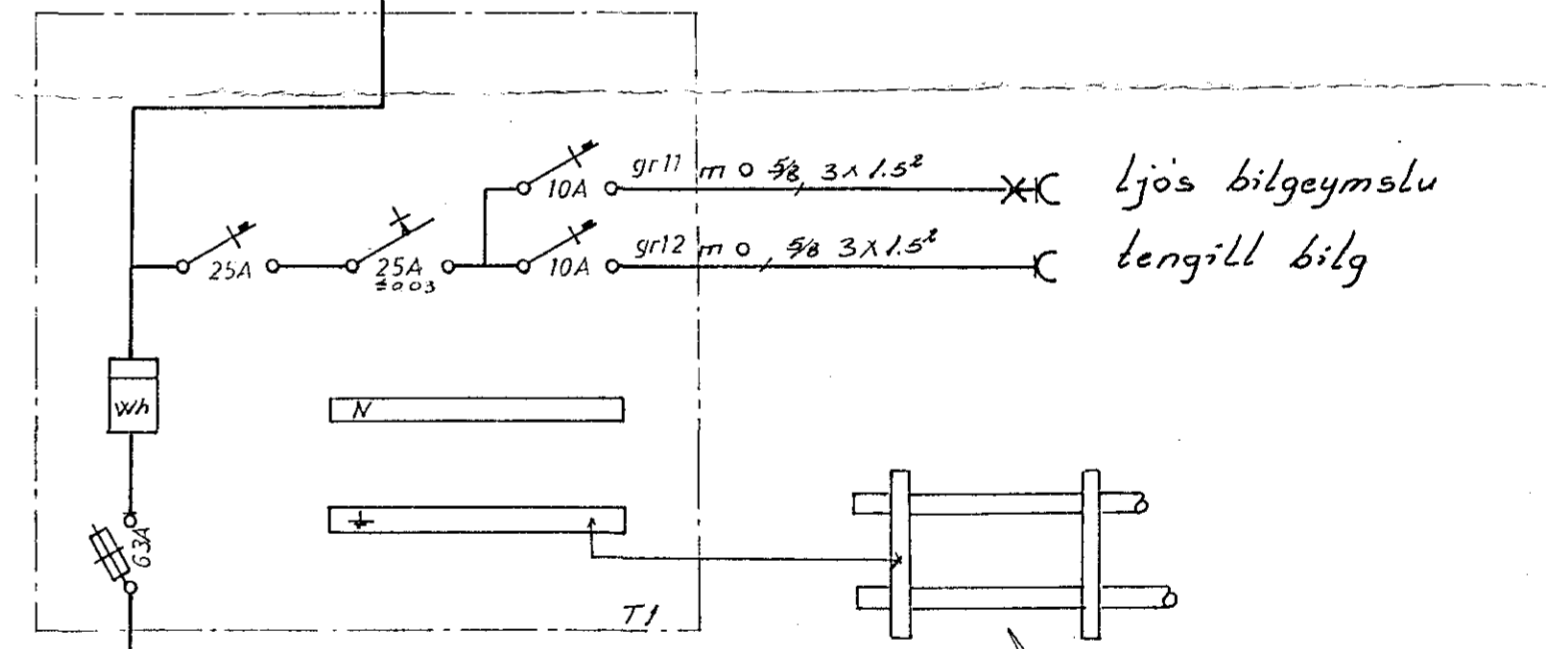

snid A-A

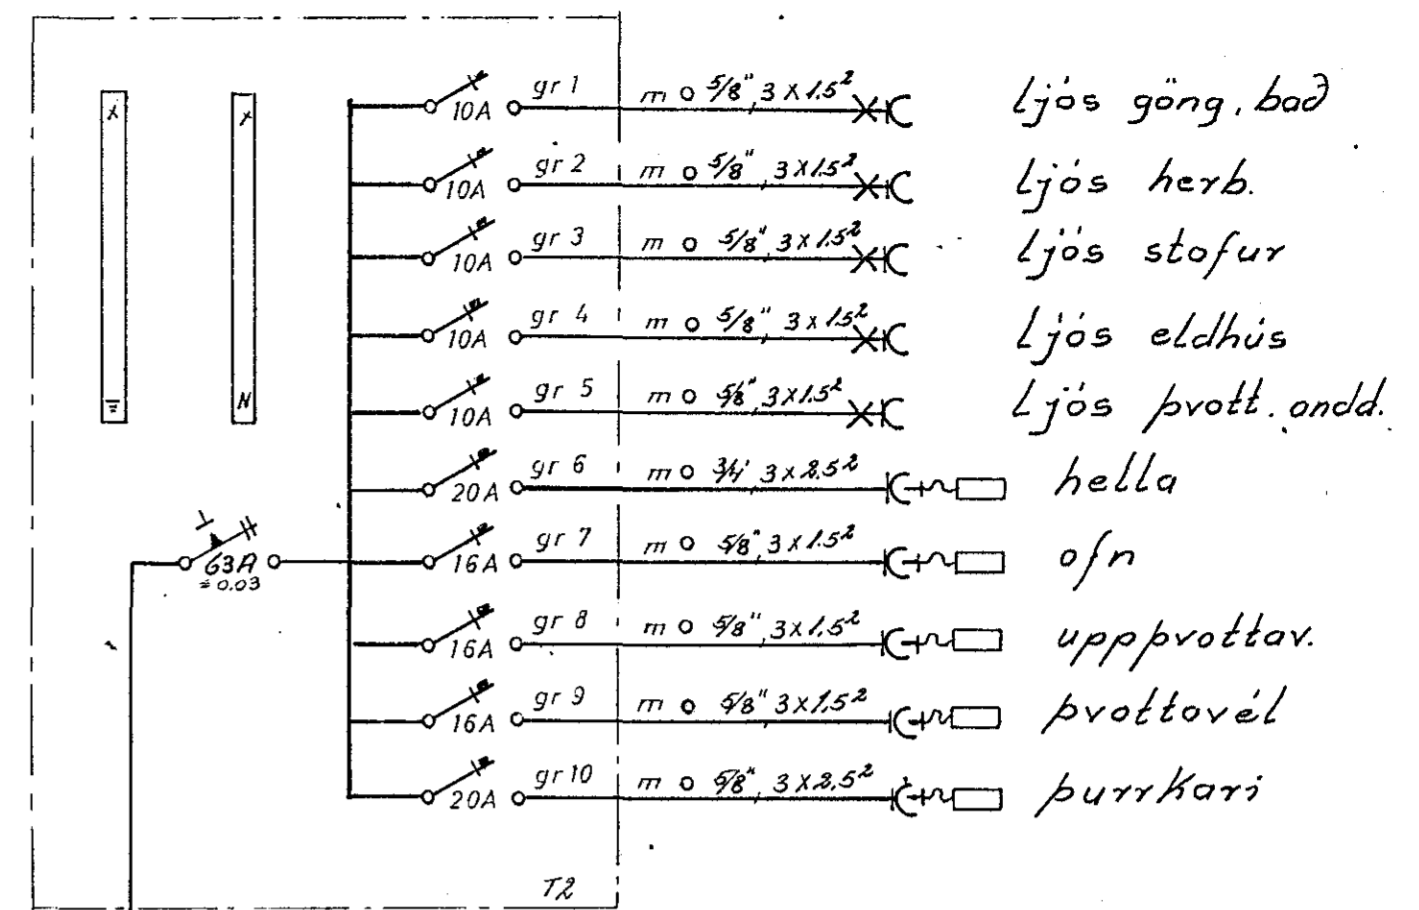

jarðsamband tengist  
vatnsinntaki og  
járnbindingu í sókkli

einlínumynd

SÆVANGUR 11		
raflögn		
afstada	verk: 7613	no: 2/2
snid	mal: 1:50 ; 1:500	
einlínumynd	dags: feb. '77	
Guðm. Geir Jónsson		