




BITI B₆ 1:20

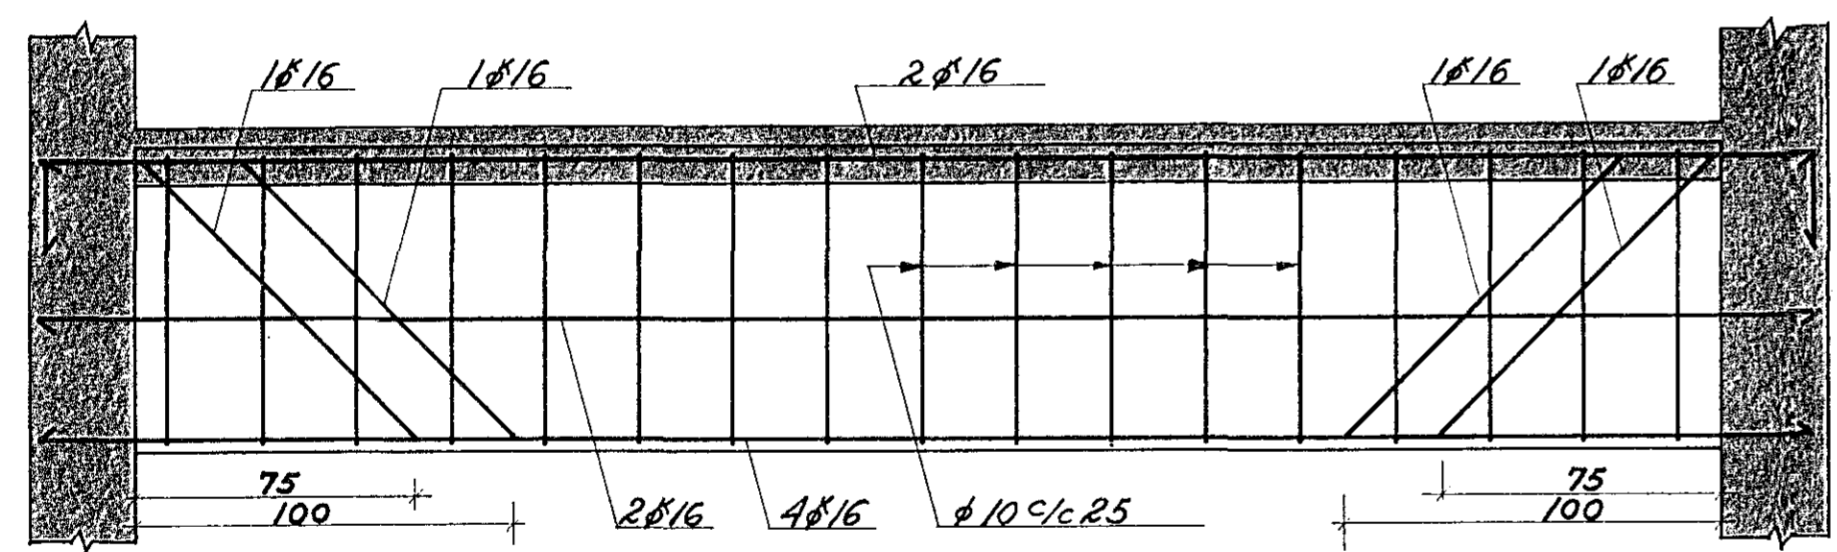


JÄRN I B₆

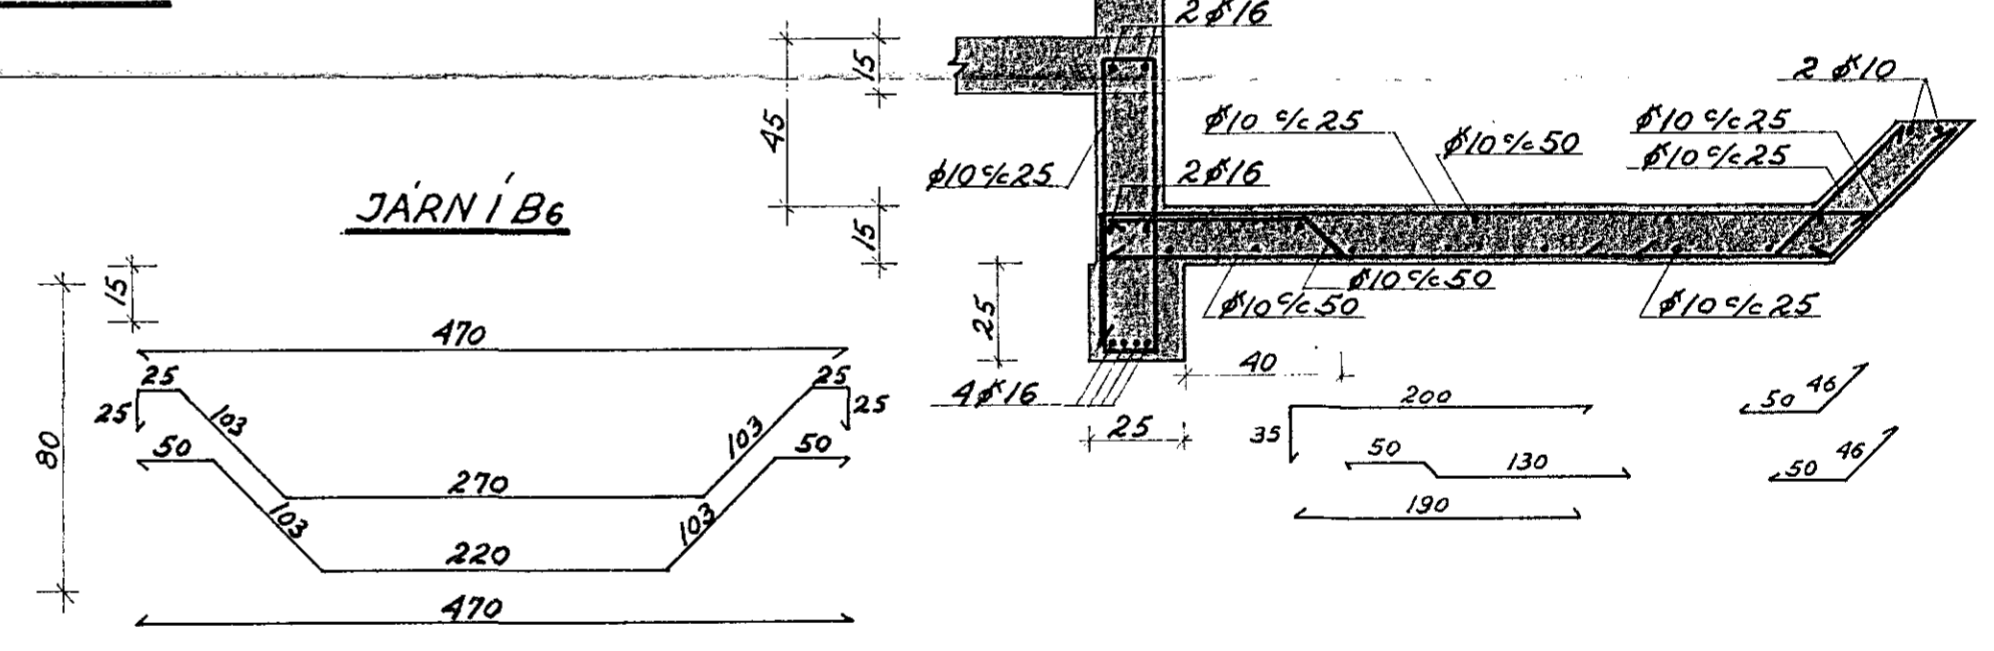

BITI B₁ 1:20

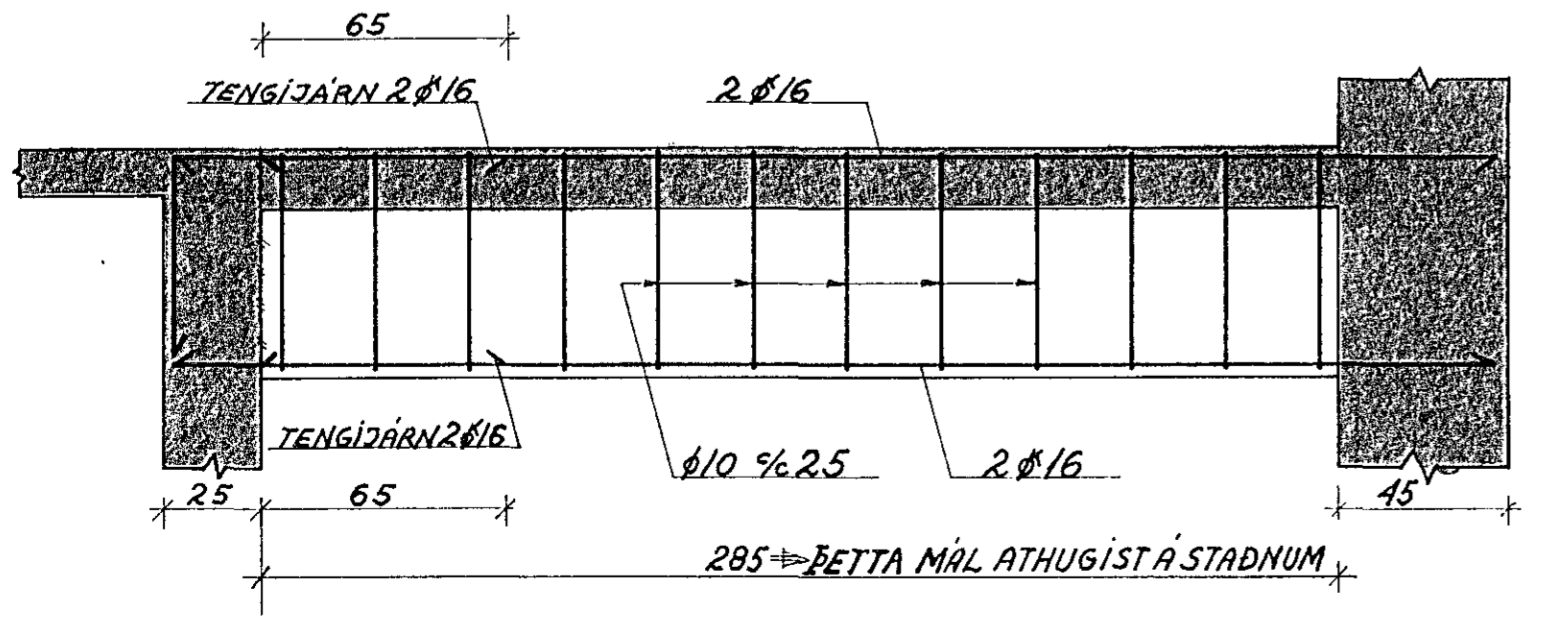

SNID I B₁ 1:20

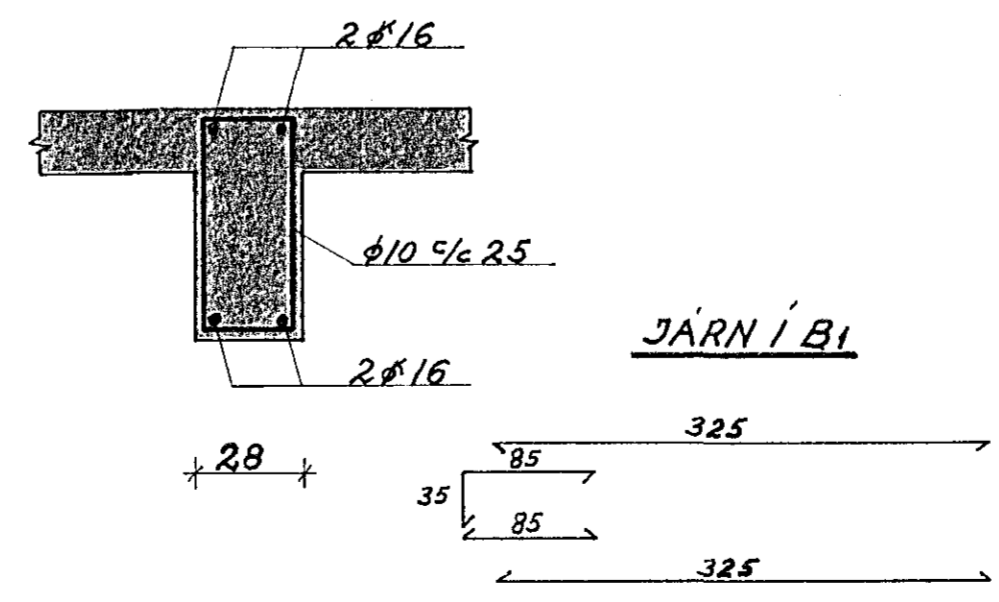

SKÝRINGAR:

SJÁ BLAD 1.3.
STEYPUGÆÐI: S200 SKV. Í ST 10
BITAR B₂, B₃ OG B₅ SJÁ BLAD 1.5.



TEIKNING NR.	DAGS	NAFN	YFIRF
7607 - 1.4.			
Mælt:			
Hannað:	APR. 77	H. Hannesson	
Teiknað:	APR. 77	H. Hannesson	
SÆVANGUR 8 HAFNARFIRÐI			Mælikv 1:50 1:20
JÄRNALÖGN BITA OG PLATNA UNDIR GÖLF I. HÆÐAR, VEGGIR, SVALIR, TRÖPPUR.			Samb
HALLDÓR HANNESSON BYGGINGVERKFR. MVFI GUNNARSSUNDI 10 HAFNARF. s. 53423			