

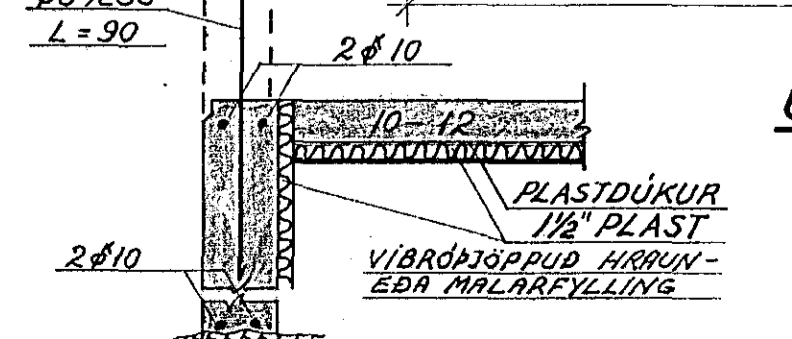
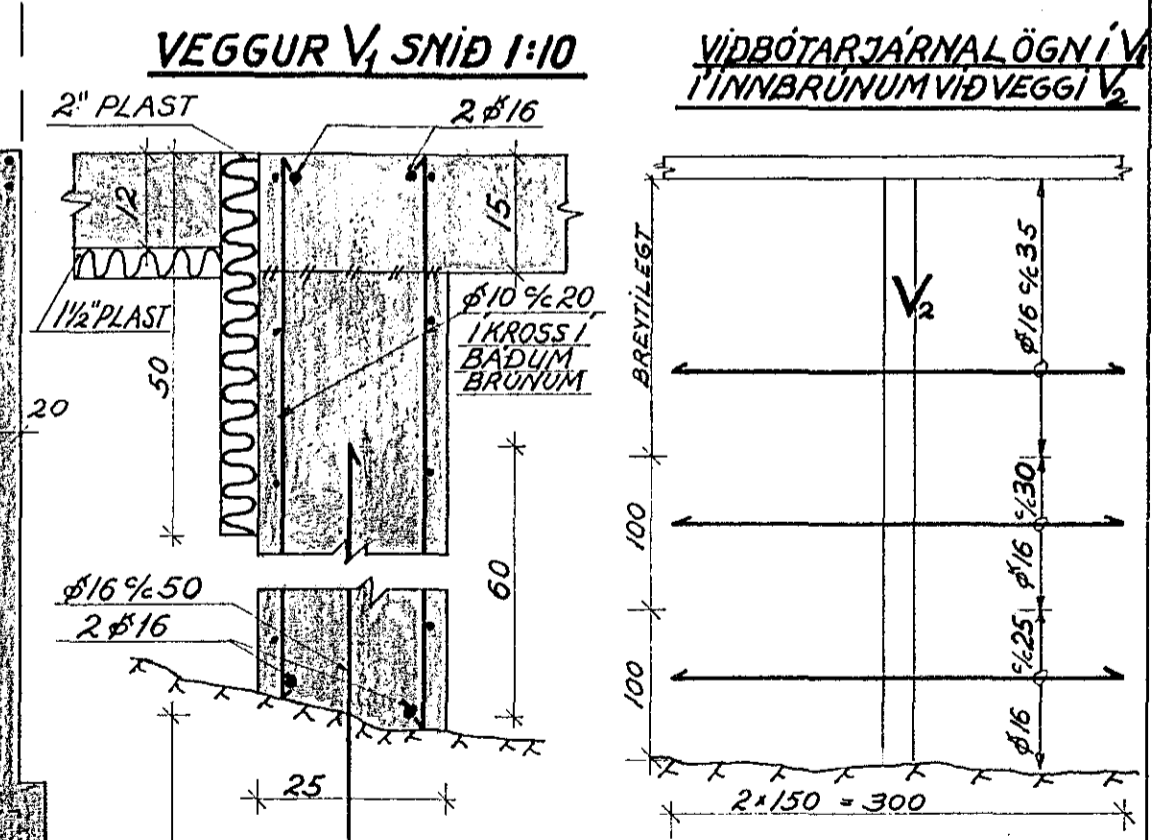
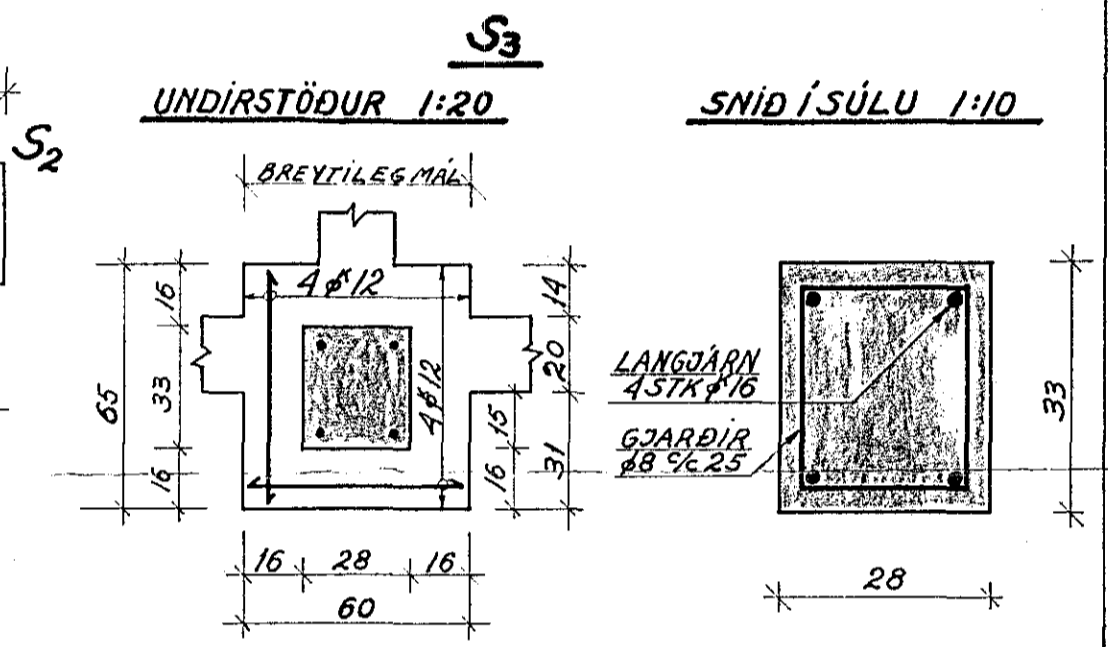
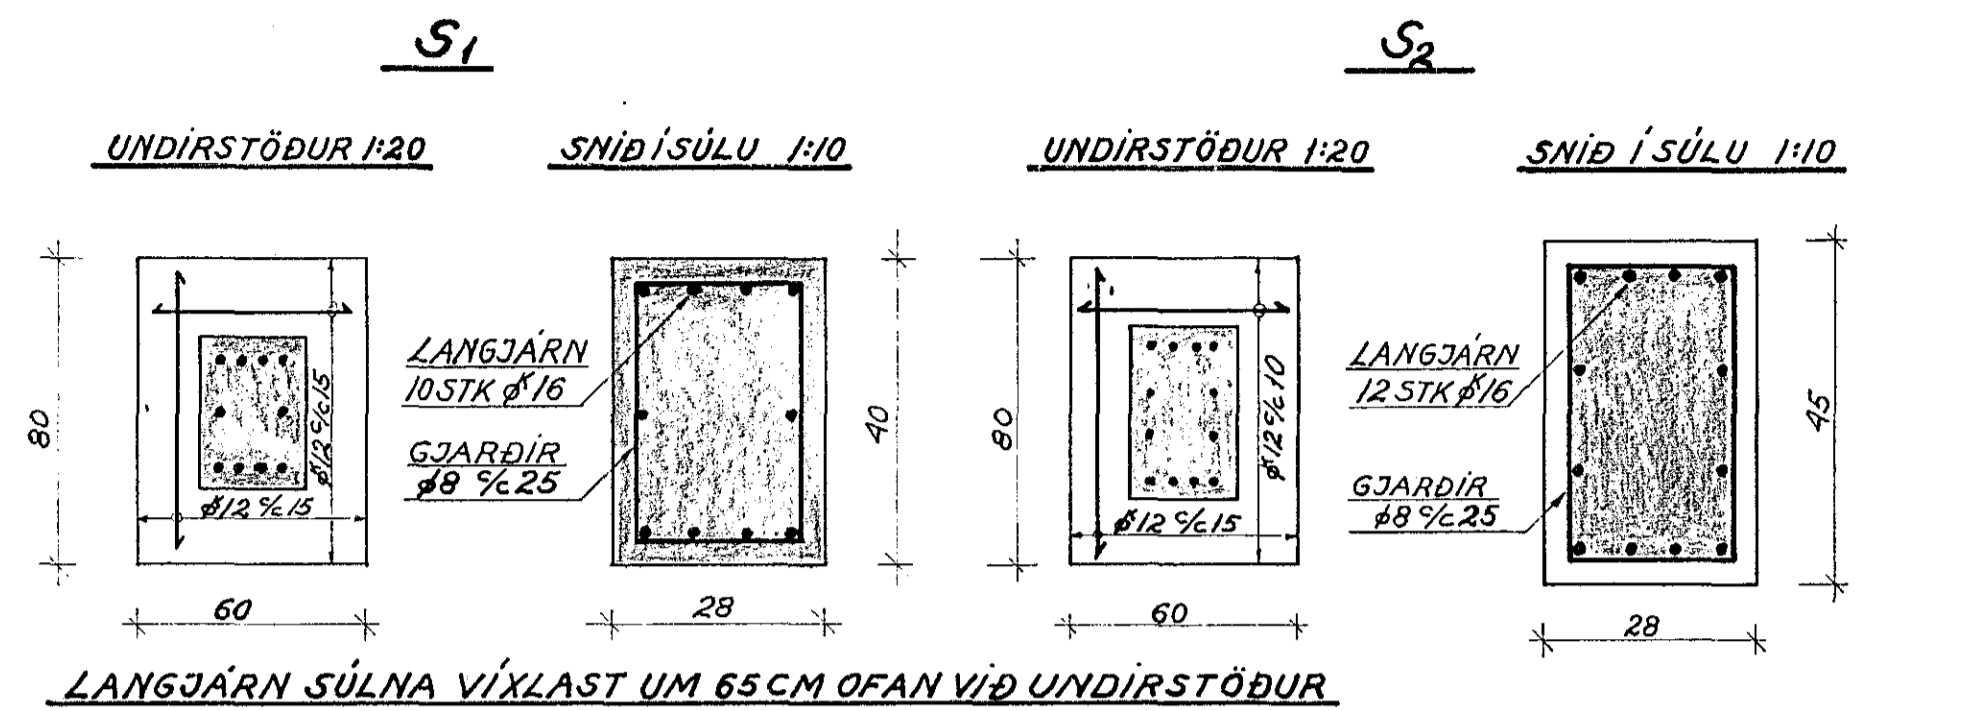


GRUNNMYND 1:50

SÚLUR OG SÚLUUNDIRSTÖÐUR

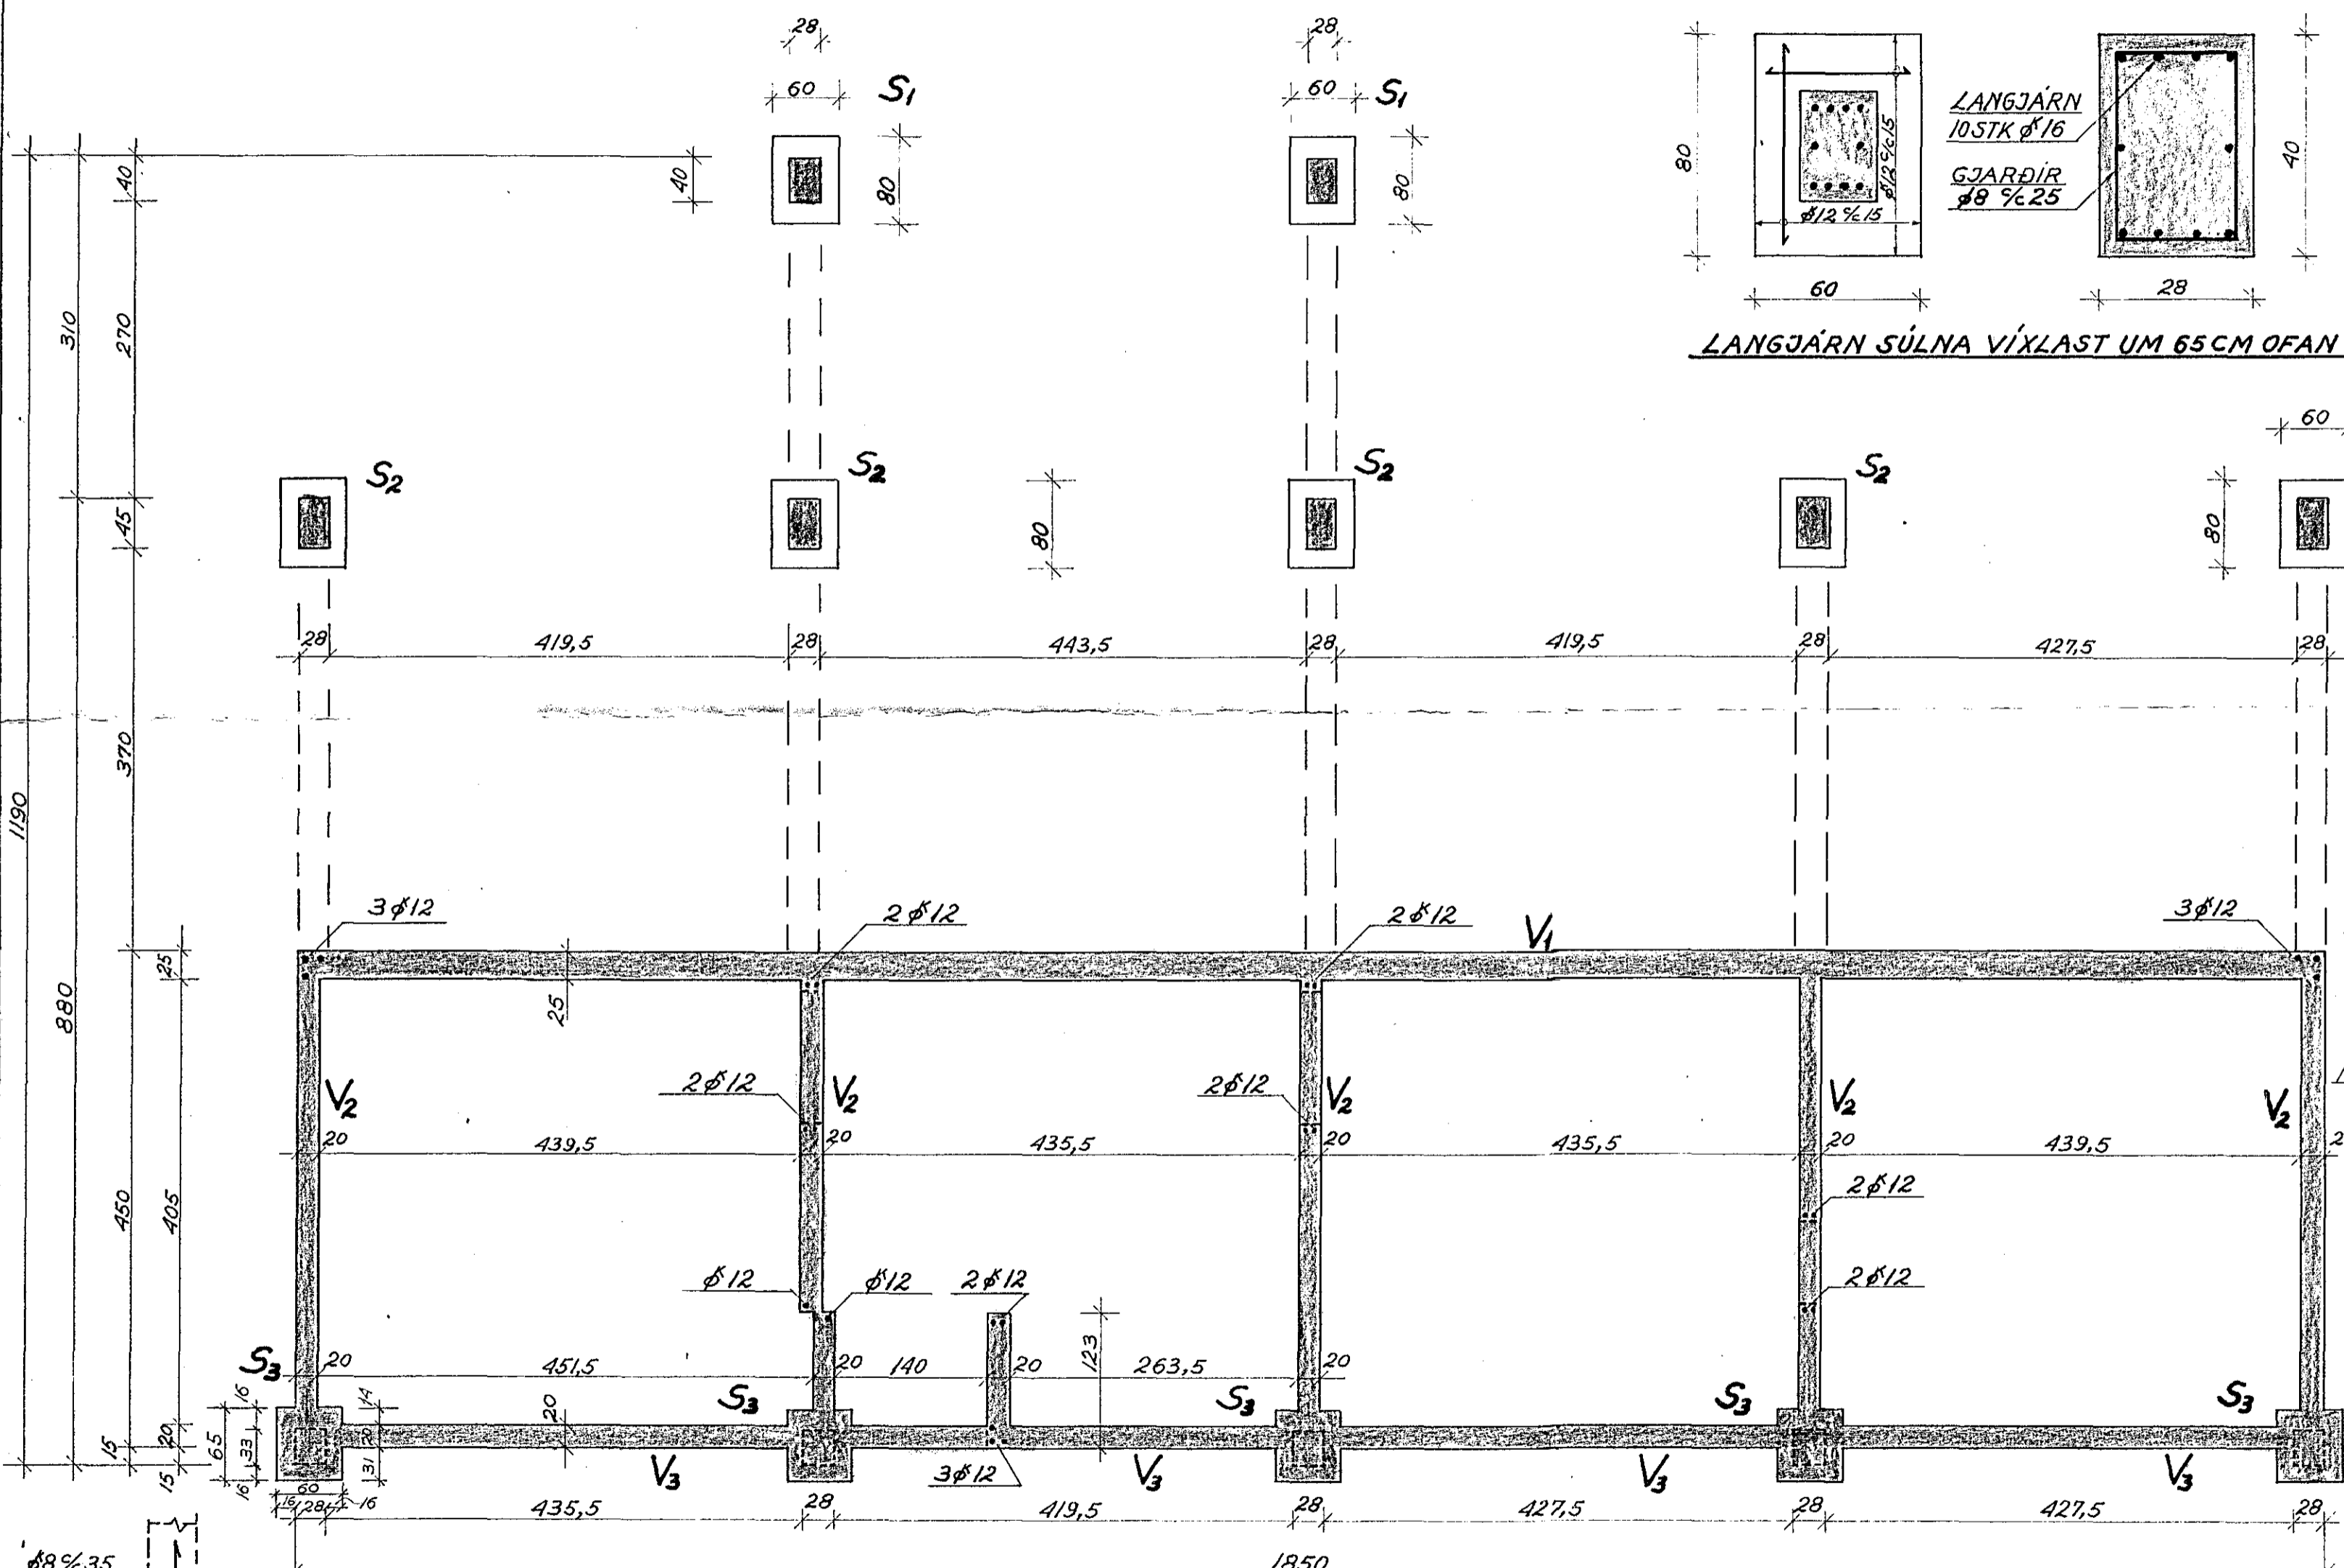

ÚTVEGGUR V3 SNÍÐ 1:20
 SAMI FRÁGANGURA
 V1 ÚTVEGG, NEMA V2
 ER JÄRNBUNDINN.

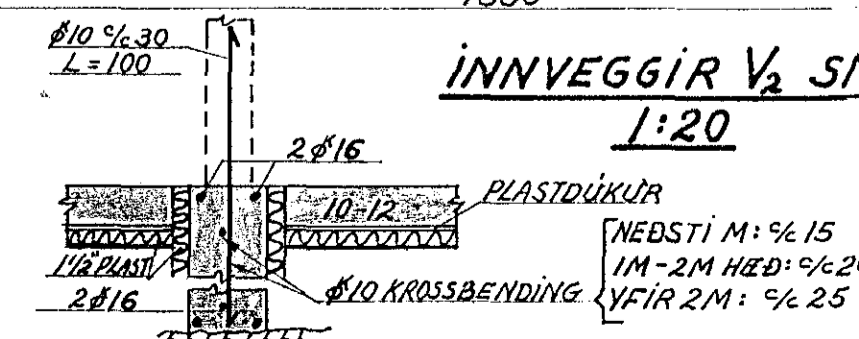

SKÝRINGAR:

- 1 UNDIRSTÖÐUR STANDI Á KLÖPP. MESTA ÁLAG 6th/cm²
- 2 UNDIRSTÖÐUR A.M.K. 35 CM UNDIR JARÐVEGI
- 3 STEYPUGÆÐI VEGGJA OG SÚLNA S-200 SKV. 15T.10, PLÖTUR S-160
- 4 Ø MERKIR KAMBSTÁL KS.40
- 5 Ø MERKIR SLÉTTJÄRN ST.37 ; % MERKIR JÄRNBIL 1 CM
- 6 ÁSTEYPULAG VEGGJA ER 2,0 CM, SÚLNA 3,5 CM
- 7 LARÉTT JÄRN Í SÖKKLUM SÉU HEIL UM HORN. SKEYTIENGD=40D
- 8 MED DYRROPUM OG VIÐ VEGGENDA KOMI 2-Ø12

TENGIÐ LARÉTTA JÄRNA ÚR V2 Í V1

SÆVANGUR 8	VERKNR.	BL.NR.
HAFNARFIRDI	7607	1.1.
UNDIRSTÖÐUR	HAFNARENÖV76	
SÚLUR OG VEGGIR	1:50	TEIKN.Þ.R.
JÄRNALÖGN	1:20	REIKN.Þ.R.
1:10		
HALLDÓR HANNESSON BYGG.VERKFR. MVFÍ GUNNARSSUNDI 10 HAFNARF. s. 53423		