



BITI B₂ 1:20


BITI B₂ SJÁ TEIKN. NR. 16.

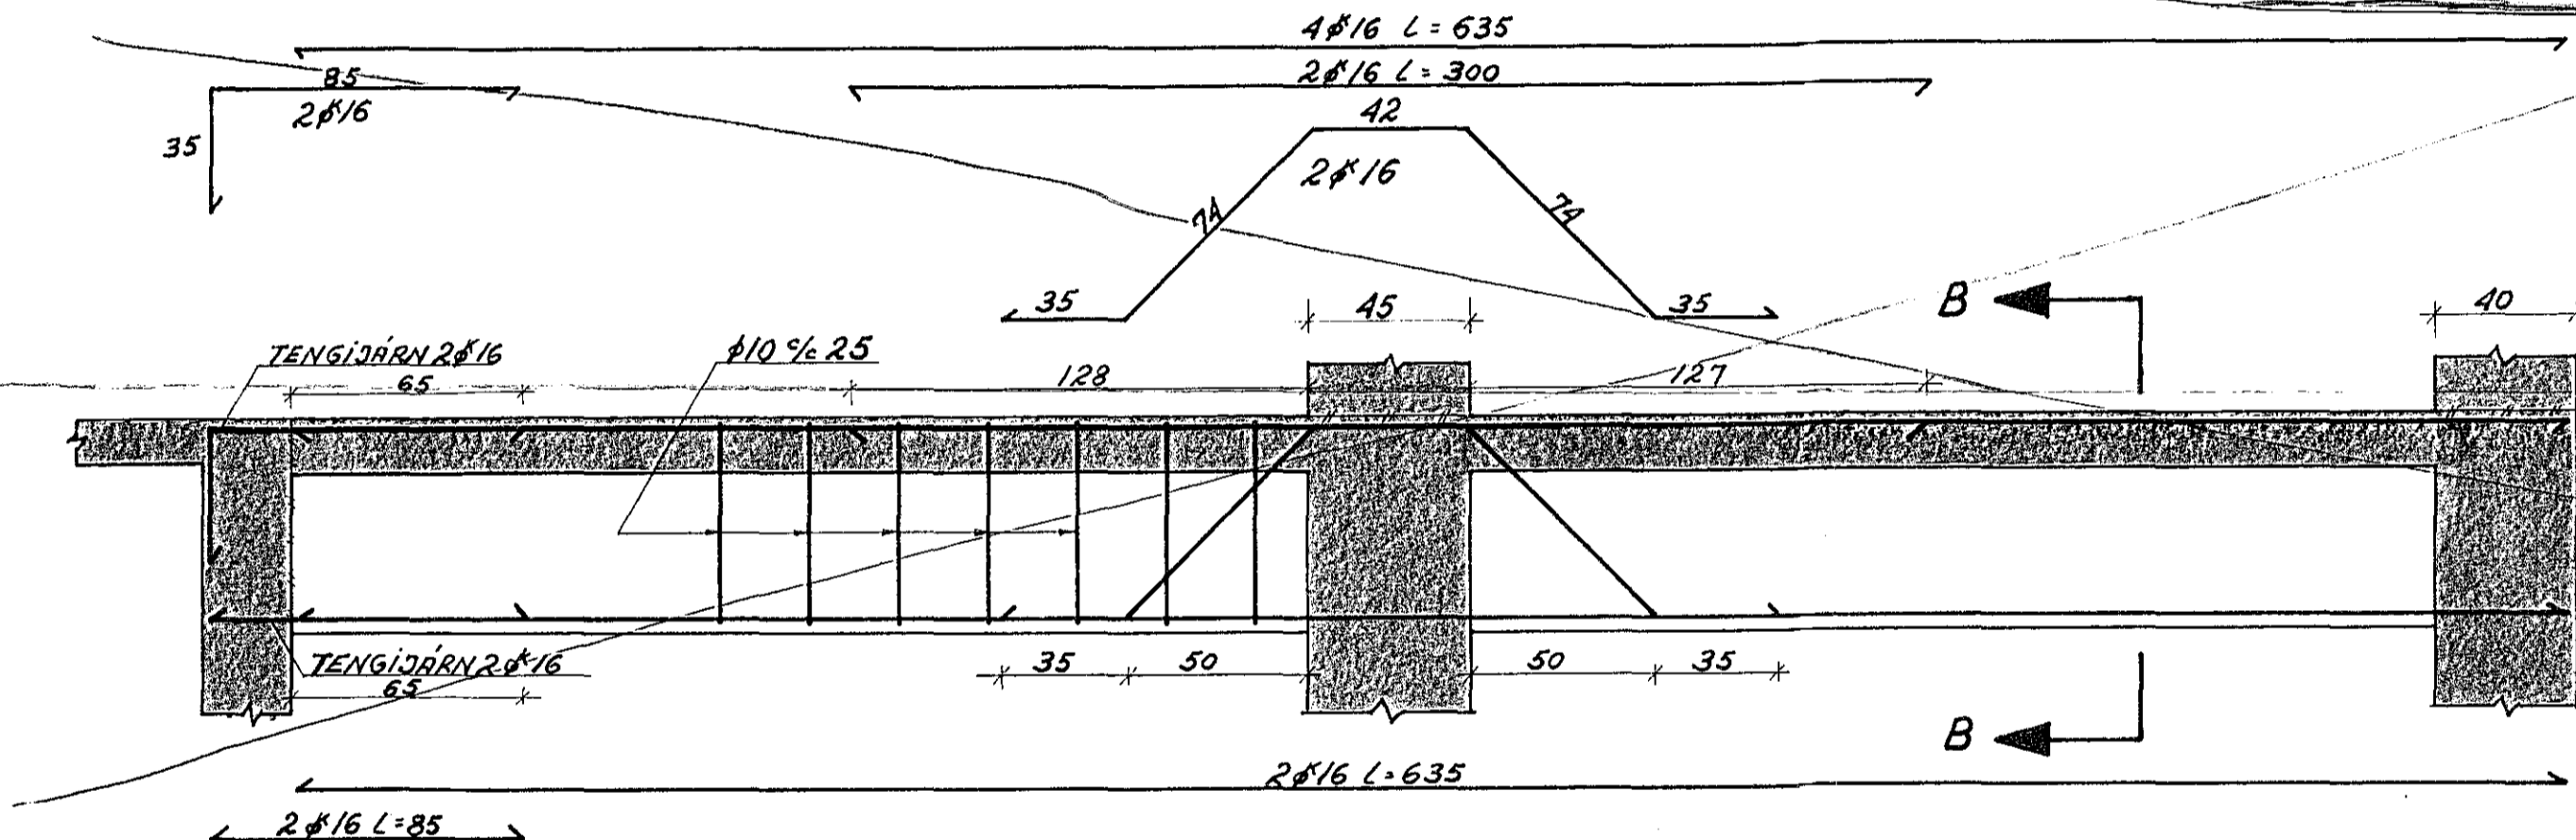


SNID B-B 1:20

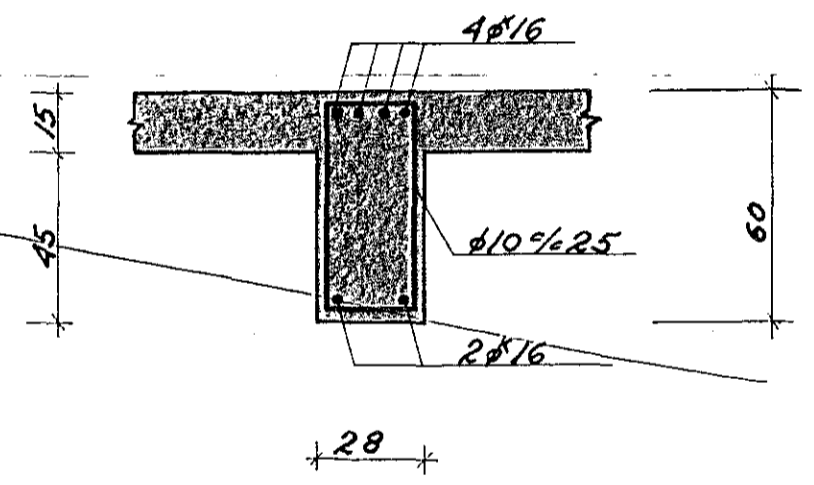


BITI B₅ 1:20

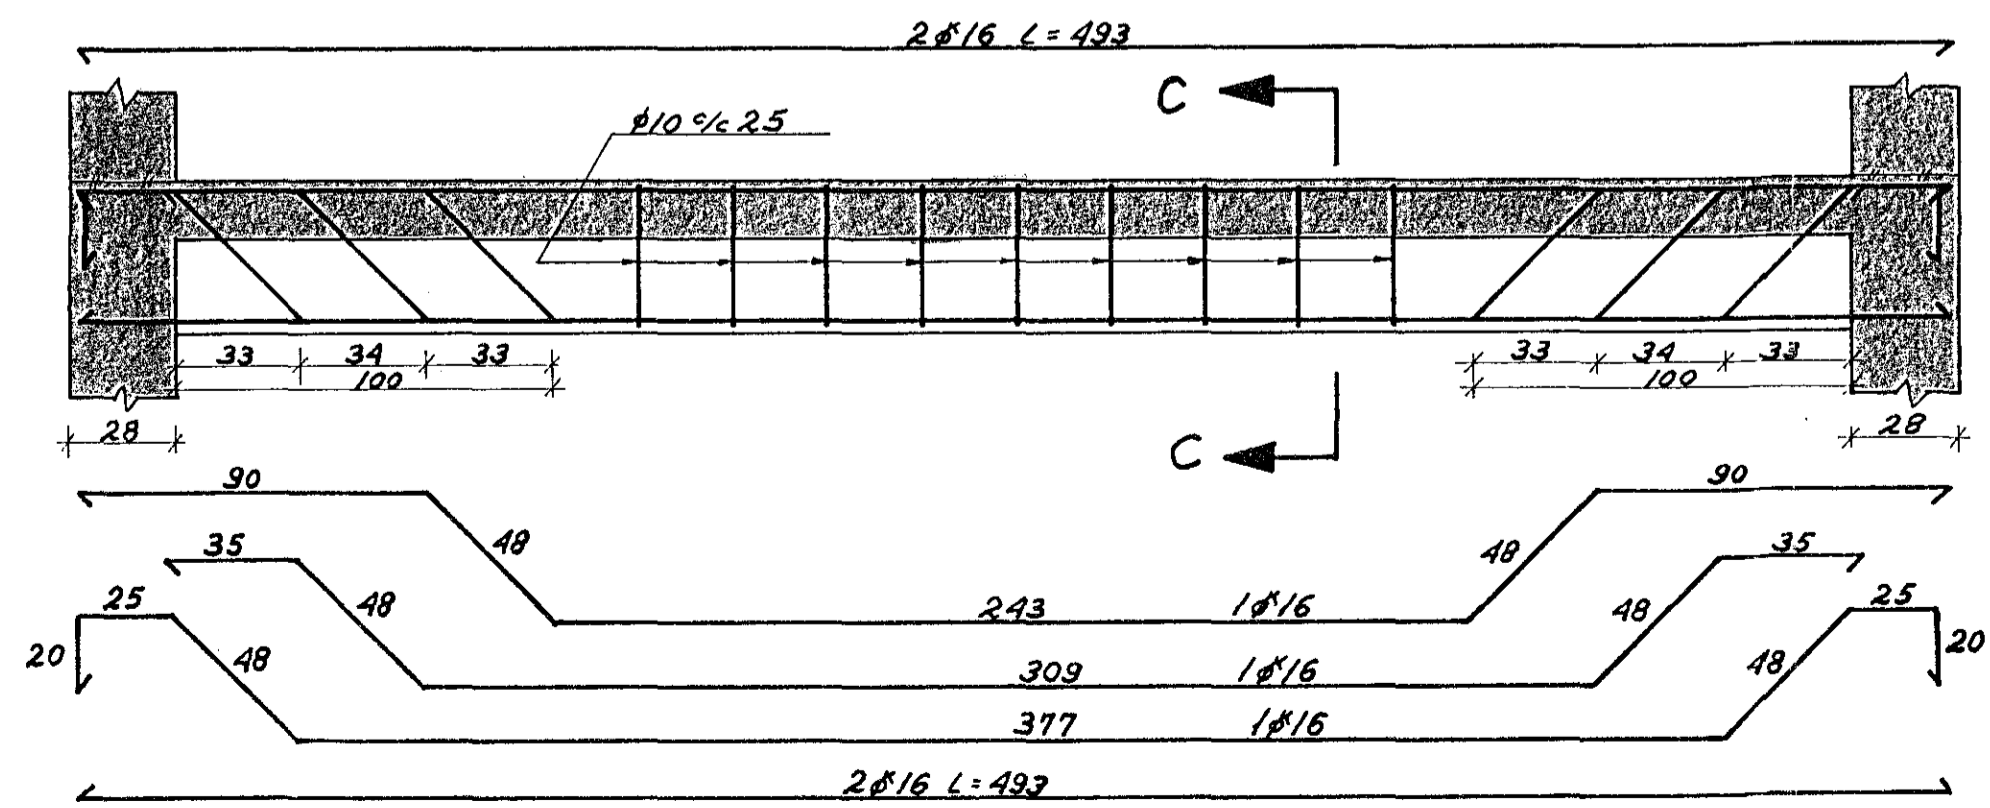

SNID C-C 1:20

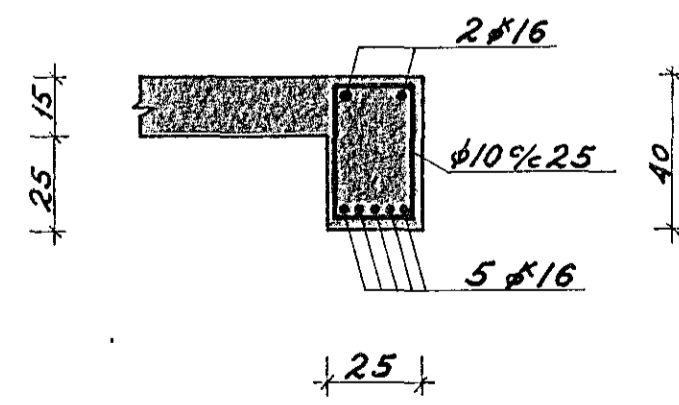

SKÝRINGAR OG STEYPUGÆÐI SJÁ 1.4.

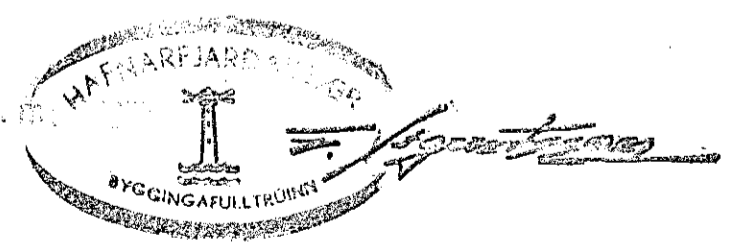

TEIKNING NR. 7607 - 1.5.	DAGS	NAFN	YFIRF
SÆVANGUR B	Mælt:		
HAFNARFJÖRÐI	Hannað: APR. '77	<i>H. Gunnarsson</i>	
	Teiknað: APR. '77	<i>H. Gunnarsson</i>	
JÄRNALÖGN BITA B₂, B₃, B₅ UNDIR I. HÆÐ			Mælikv 1:20
HALLDÓR HANNESSON BYGGINGAVERKFR. MVFI GUNNARSSUNDI 10 HAFNARF. S. 53423			Samb