




150mm<sup>2</sup> ber jarðvir  
25mm<sup>2</sup> ber jarðvir

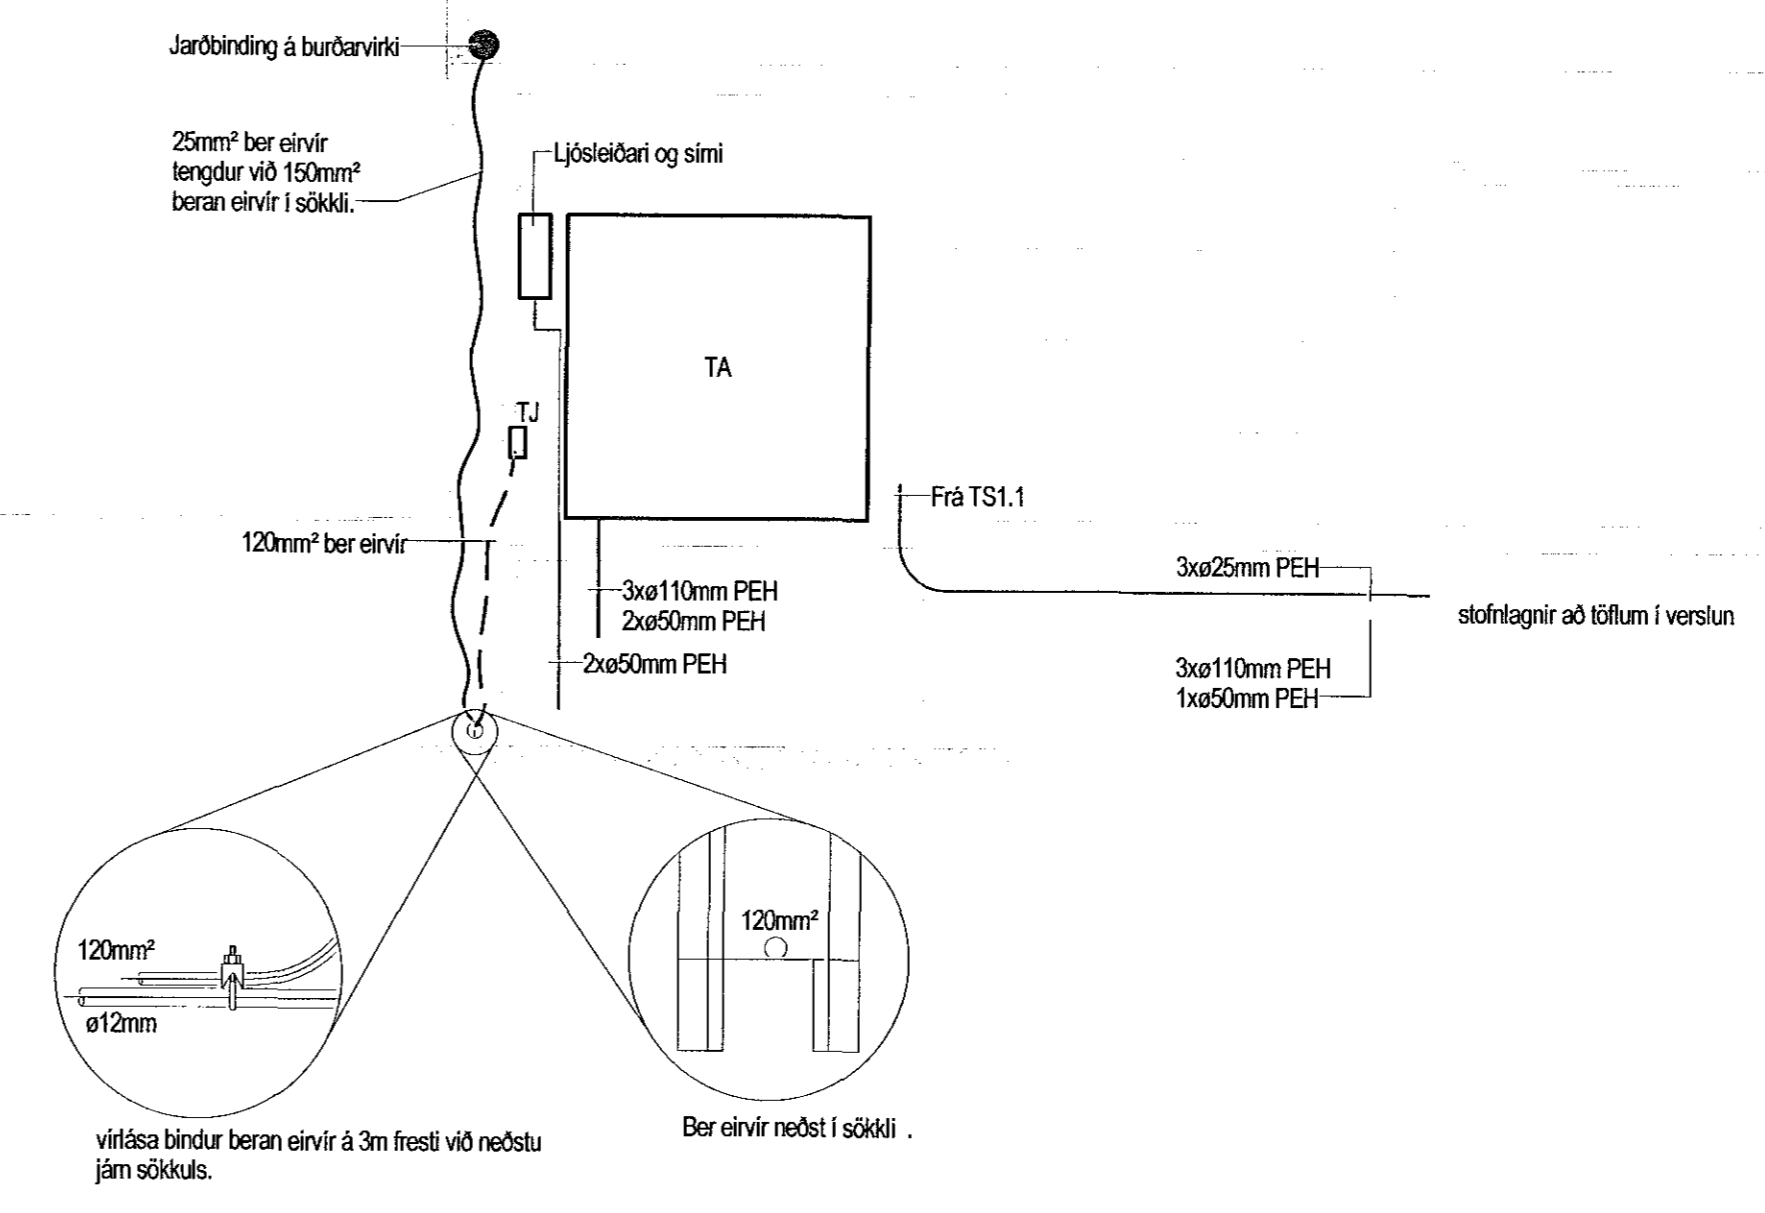


**A - Snið, tæknirými**  
1 : 50

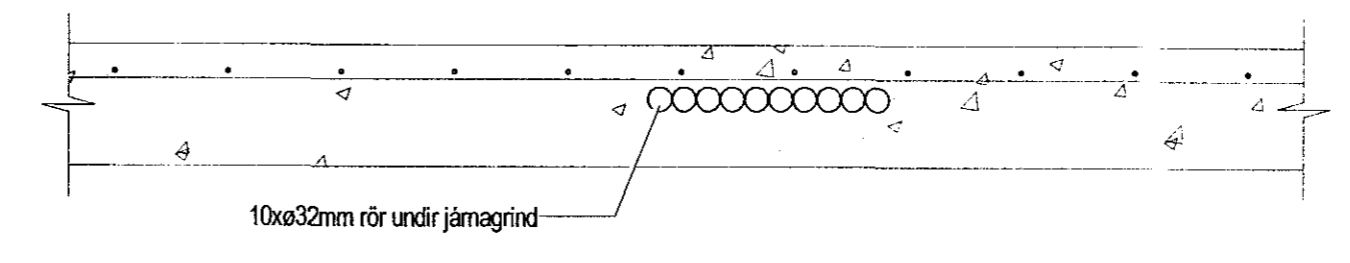

**B - Snið, rör í plötu**  
1 : 10

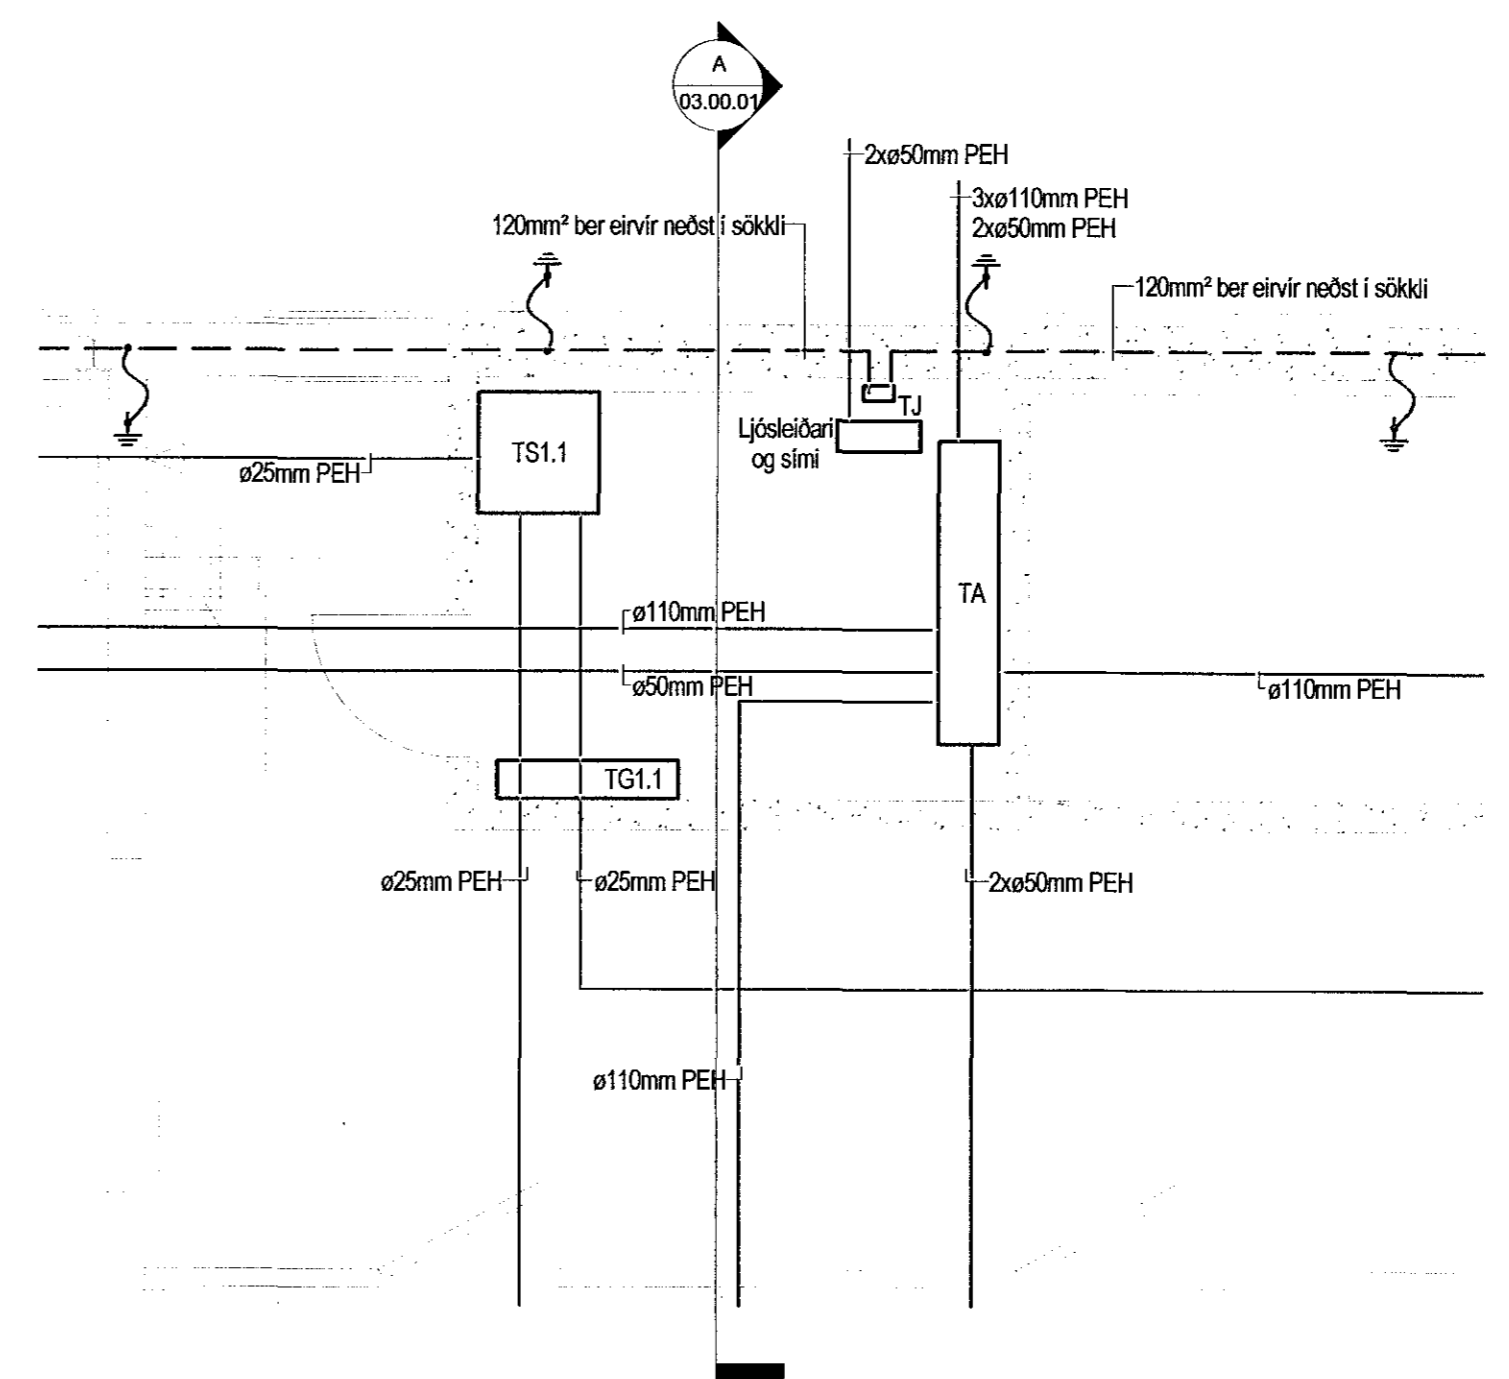

**C - Tæknirými**  
1 : 50

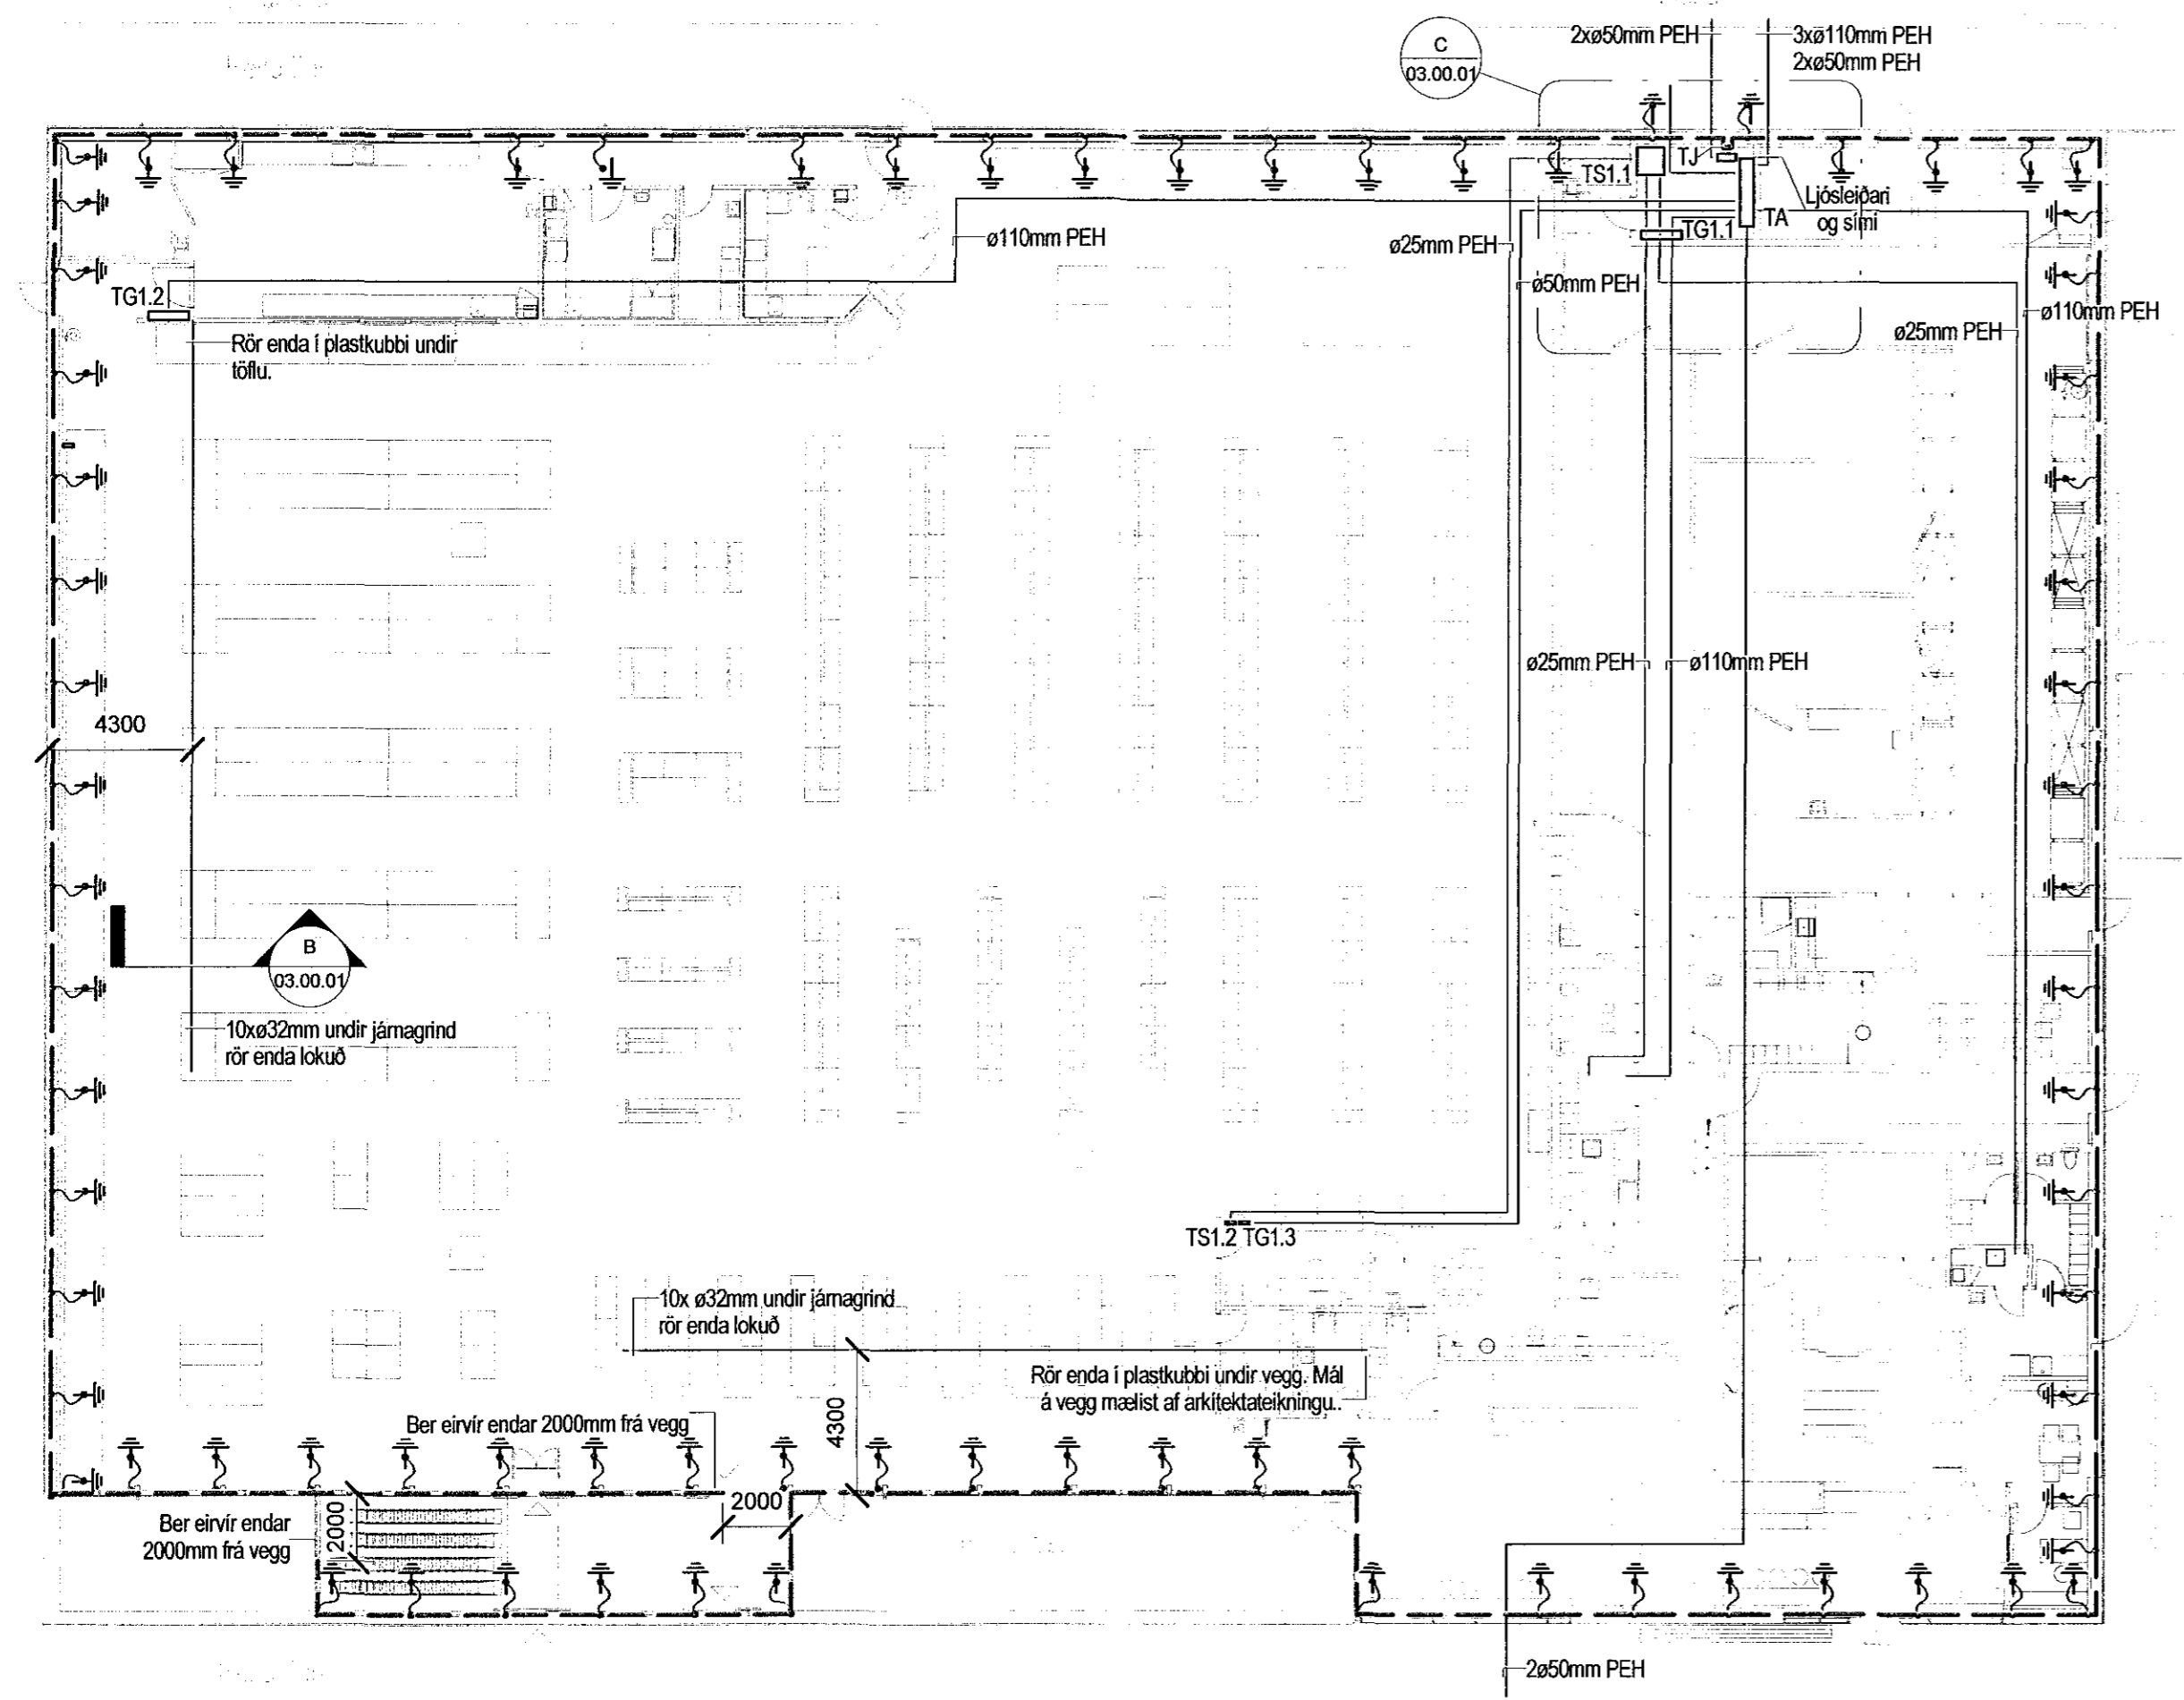

**Jarðbinding og sökkulskaut**  
1 : 200

Útg.	Dags.	Skýring	Br.	Sp.
<b>VERKHÖNNUN</b> VERKFRÆÐIRÁÐGJÖF				
HÖRUNNARTÚNI 2, 105 REYKJAVÍK Sími: 570-5800, KÍ: 650107-1280 WWW.VERKHONNUN.IS, VERKHONNUN@VERKHONNUN.IS				
Magnús B. Þórðarson Samþykkt Verkhönnunart. 03.08.2015				
Undirritaður: <i>[Signature]</i> 2245644365				
Verkefni: <b>KRÓNAN - FLATAHRAUN 13</b>				
RAFLAGNIR				
AFSTÖÐUMYND, SÖKKULSKAUT OG SNIÐ				
Skrá: X:\2015-01-01\16\teknir\03 rafl\flatahraun_13_central.rvt				
Skilað	Tekni	Stað	Útgáfa	Stað
magnus@verkhonun.is	SEJ	GÖJ	23.09.2015	1:200, 1:500   A1
<b>2015-01-016</b> <b>03.00.01</b> <b>A</b>				
HÖNNUNARFRÆÐINGAR HAFNAFARÐAR MÓTTÆKIÐ				