




Samþykkt þann  
02. nóv. 2016  
Byggingafulltrúi *[Signature]*

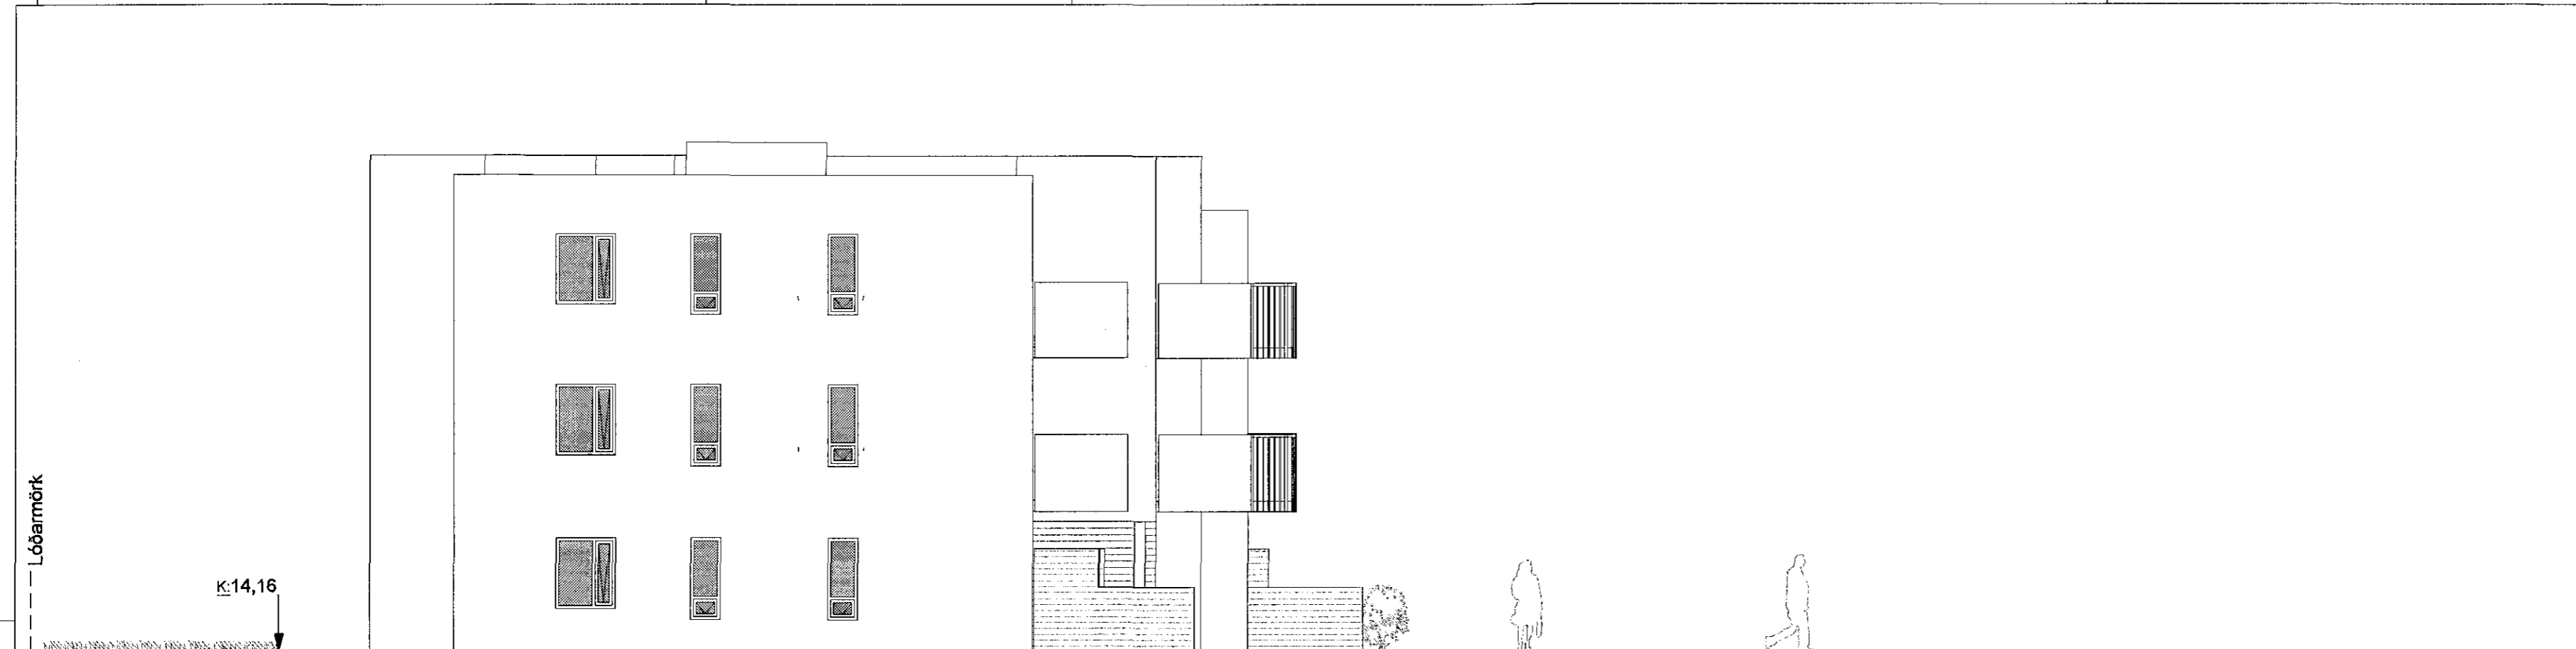

Norður  
1 : 100

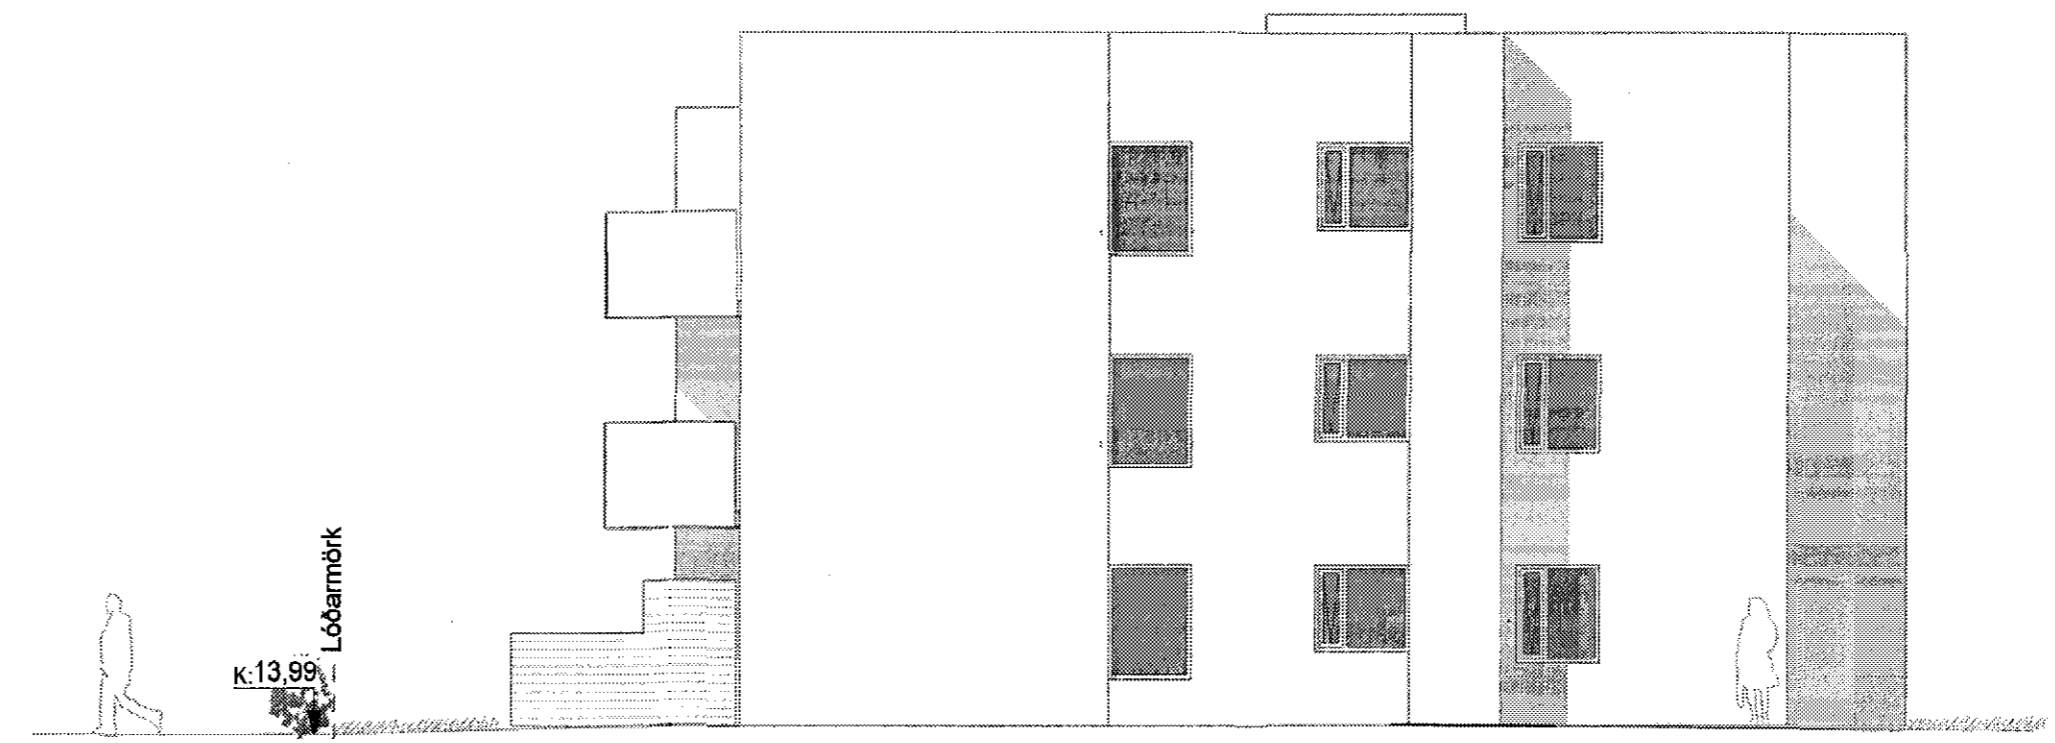

Suður  
1 : 100

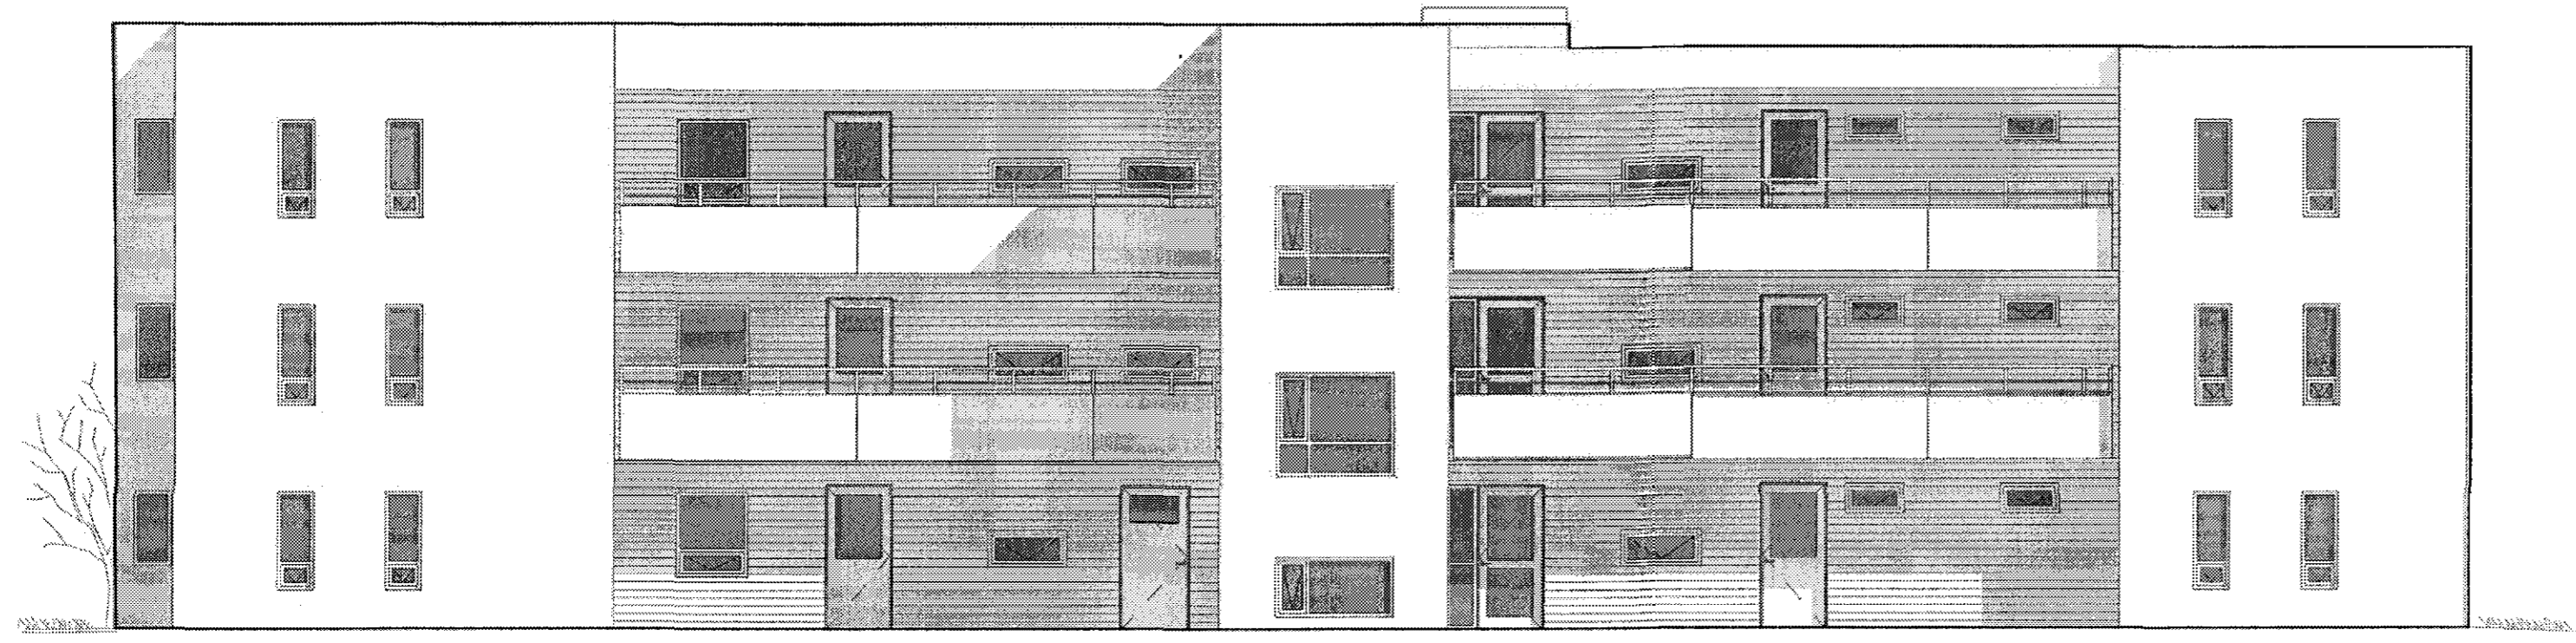

Austur  
1 : 100

ÚTGÁFA	TEIKNAD	YFIRFARID	DAGS
ASK ARKITEKTAR EHF GEIRSGÖTU 9 101 REYKJAVÍK SÍMI 515 0300 www.ask.is			
ÁRITUN ADALHÖNNUNAR <i>[Signature]</i> Sigurhauk Sigurðsson   Arkitekti F.A.L.   M. 090767-8319   sigurhauk@ask.is			
<b>ASK</b> ARKITEKTAR			
<b>VERKEFNI</b> <b>KIRKJUVELLIR 8A</b> Lóð: Kirkjuvellir 8			
TEGUND TEIKNINGAR	AÐALTEIKNINGAR	HEFTI TEIKNINGAR	ÚTLIT NORÐUR, SUÐUR, AUSTUR
VERK.NR.	1523	ALDREKNI - NUMER TEIKNINGAR	8A-10-07
MRV. Í AZ	1 : 100	FARNAD	SS
TEIKNAD	SS	YFIRF.	UEF
DAGS.	27.09.2016	ÚTGÁFA	

© ÖLL AFRIT OG AFRITUN TEIKNINGAR ER HÁÐ SAMÞYKKI ASK ARKITEKTA. ENKJUSKAL MEÐLA UPP AF TEIKNINGU.