
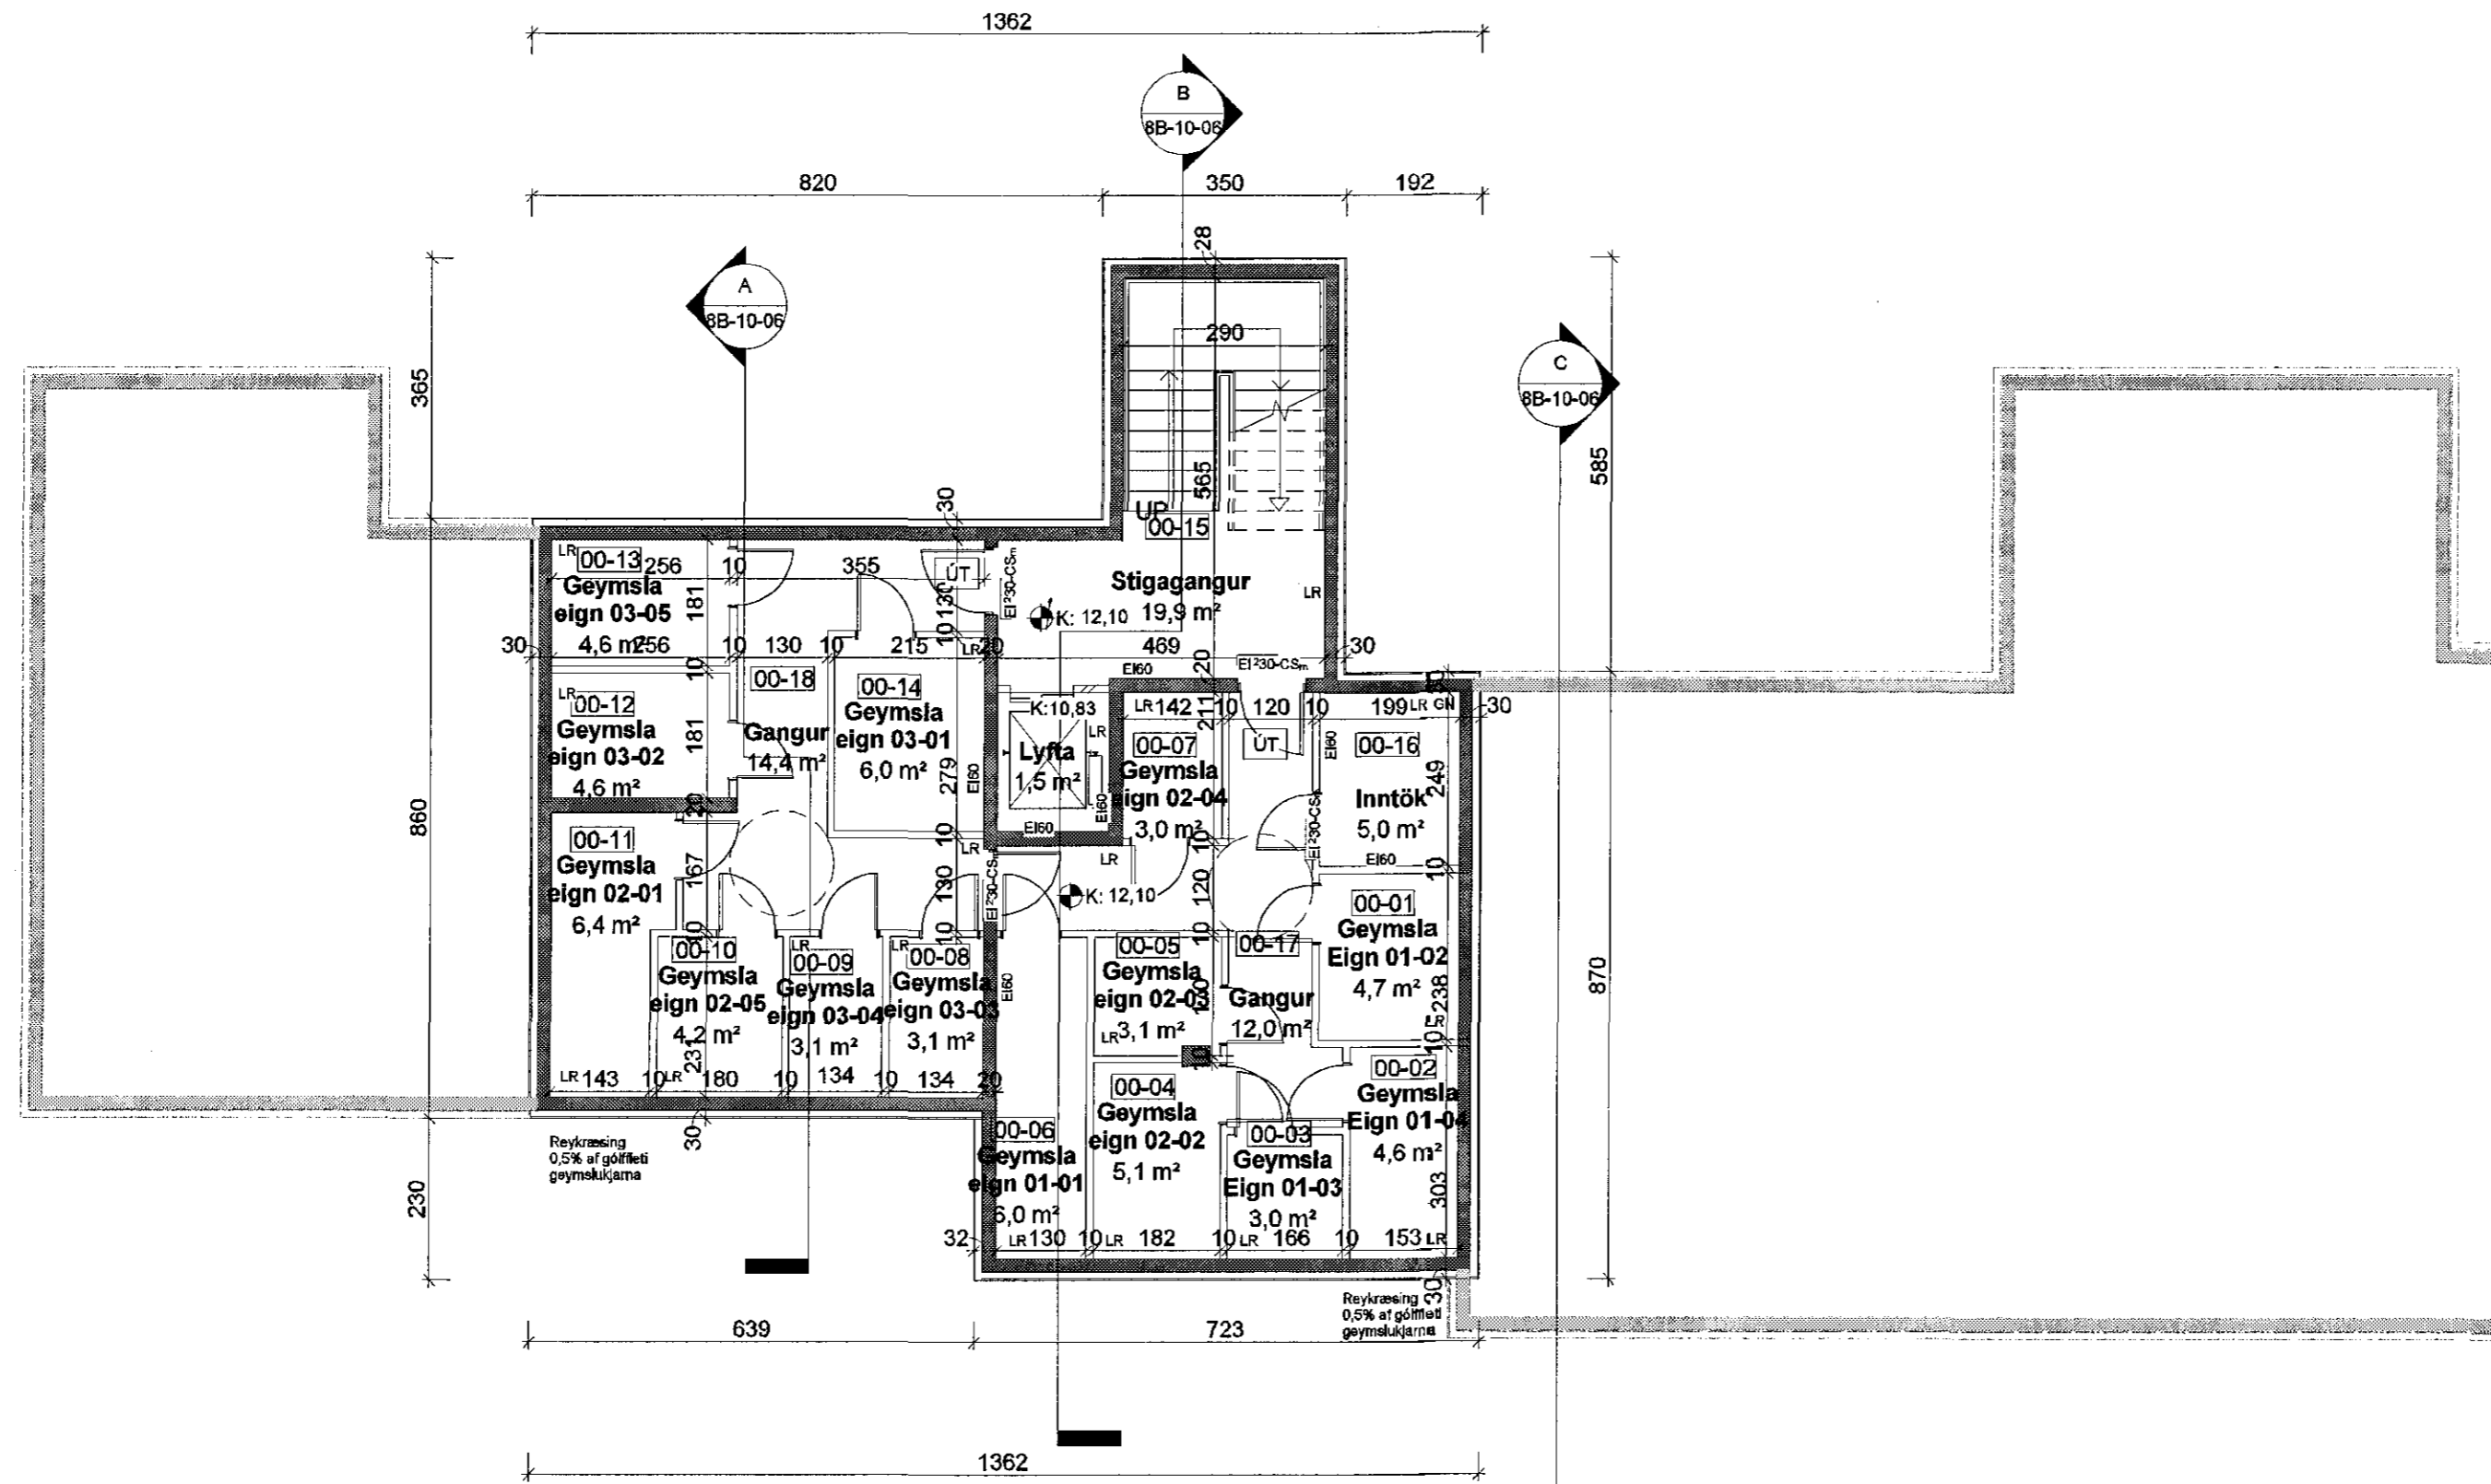


1610033

19.10.2016

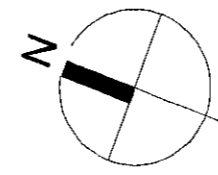


Kjallari  
1 : 100

Samþykkt þann


02. nóv. 2016

Bygginguvalfróum *Winnirði*

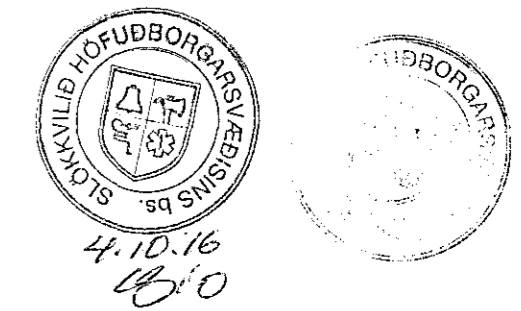

ÚTGÁFA	TEIKNAD	YFIRFARID	DAGS
--------	---------	-----------	------

ASK ARKITEKTAR EHF  
GERNSÓTU 9  
101 REYKJAVÍK  
SÍMI 515 0300  
www.ask.is

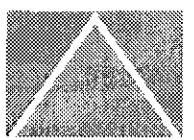

ÁRITUN ABALHÖNNUDAR

*Sigurður Sigurðsson*  
Sigurður Sigurðsson  
Arkitekt P.A. 11. 090787-8319  
sigur@ask.is

ASK  
ARKITEKTAR

VERKEFNI  
KIRKJUVELLIR 8B  
Lóð: Kirkjuvellir 8

TEGUND TEIKNINGAR  
Aðalteikningar  
HEITI TEIKNINGAR  
GRUNNMÝND KJALLARA

MIV. I A2	1 : 100
HANNAÐ	SS
TEIKNAD	UEF
YFIRF.	TP
DAGS	27.09.2016
ÚTGÁFA	

VERK NR. 1523 | ALUKENNINUMER TEIKNINGAR 8B-10-02

© ÖLL AÐRIT OG AFRITUN TEIKNINGAR ER HÁÐ SAMÞYKKTASK ARKITEKTA, EKKI SKAL MELA LPP AF TEIKNINGU