

Samþykkt þann  
 30. nóv. 2016  
 Byggingafulltrúinn *[Signature]*

skýringar:

verkheiti: **Norðurhella 17**  
 INNRETTING HÚSS : GISTIHEIMILI

verkhúti: Útlit

mkv.:	1:100
dags.:	14.10.16
hannað.:	GG
teiknað.:	GG/PL
blaðstærð.:	A-2

dags. breytinga:

br. (a).:

br. (b).:

br. (c).:

br. (d).:

br. (e).:





br. (f).:

br. (g).:

fylgiskjöl.:

Guðmundur Gunnlaugsson, arkitekt FAÍ  
 kt: 190554-3419  
 Teiknistofan Archus sif, Stórhöfða 17.  
 110 Reykjavík. s: 567 7735 gsm: 898 7894  
 gg@archus.is - www.archus.is

samb. *[Signature]*  
 teikn.nr.: **A04**

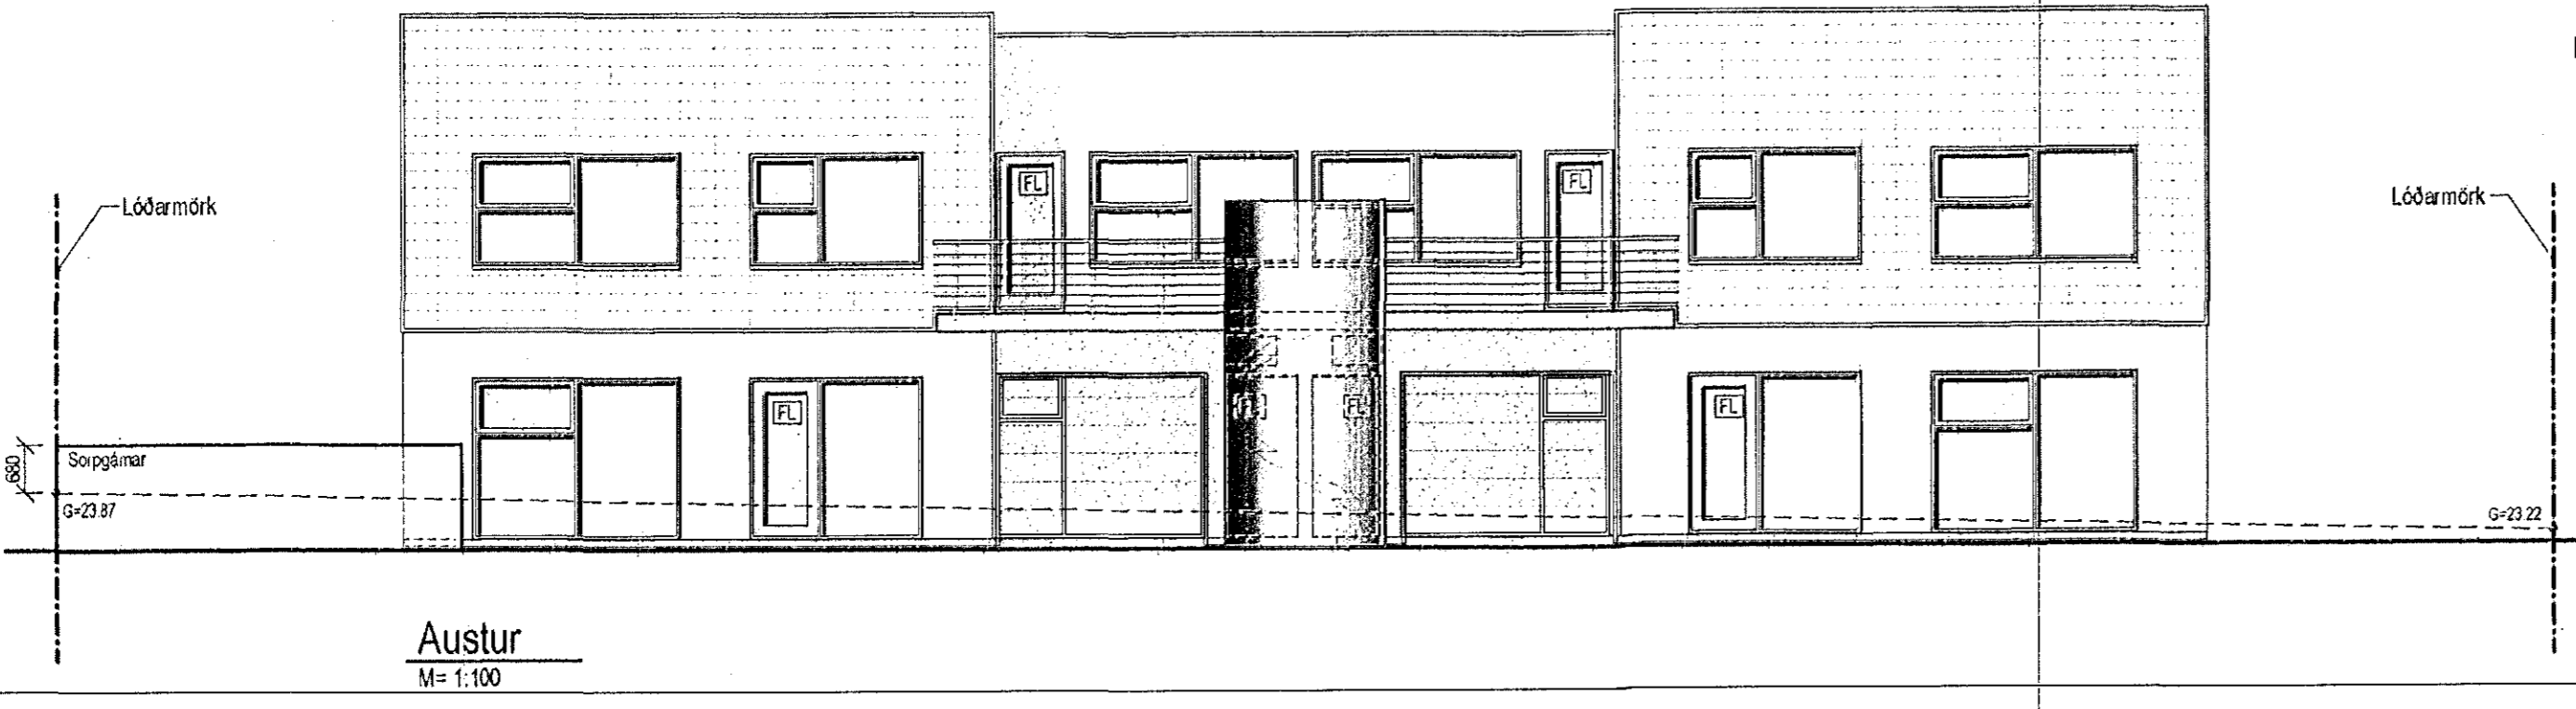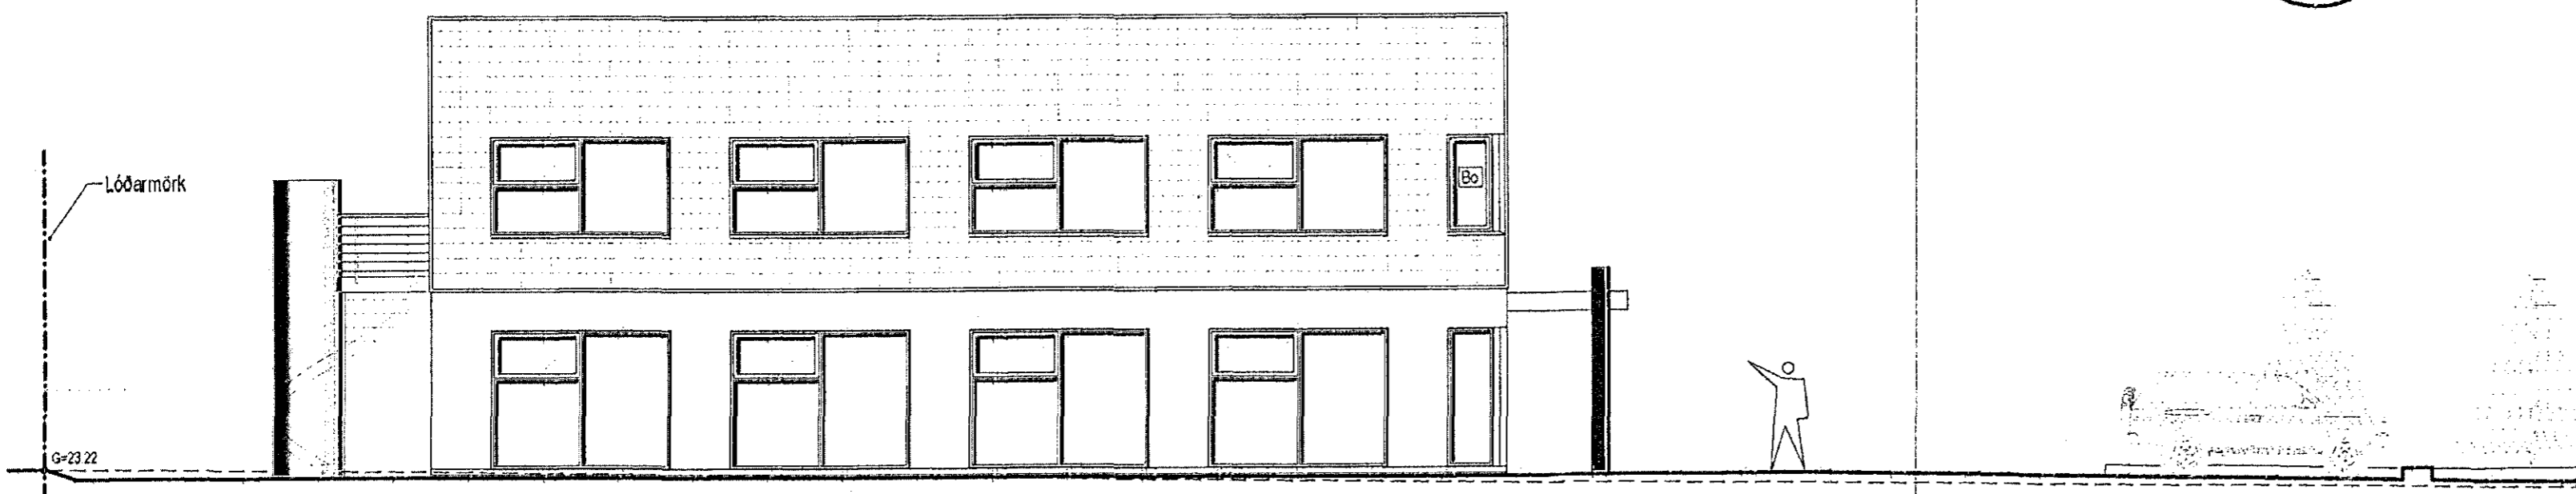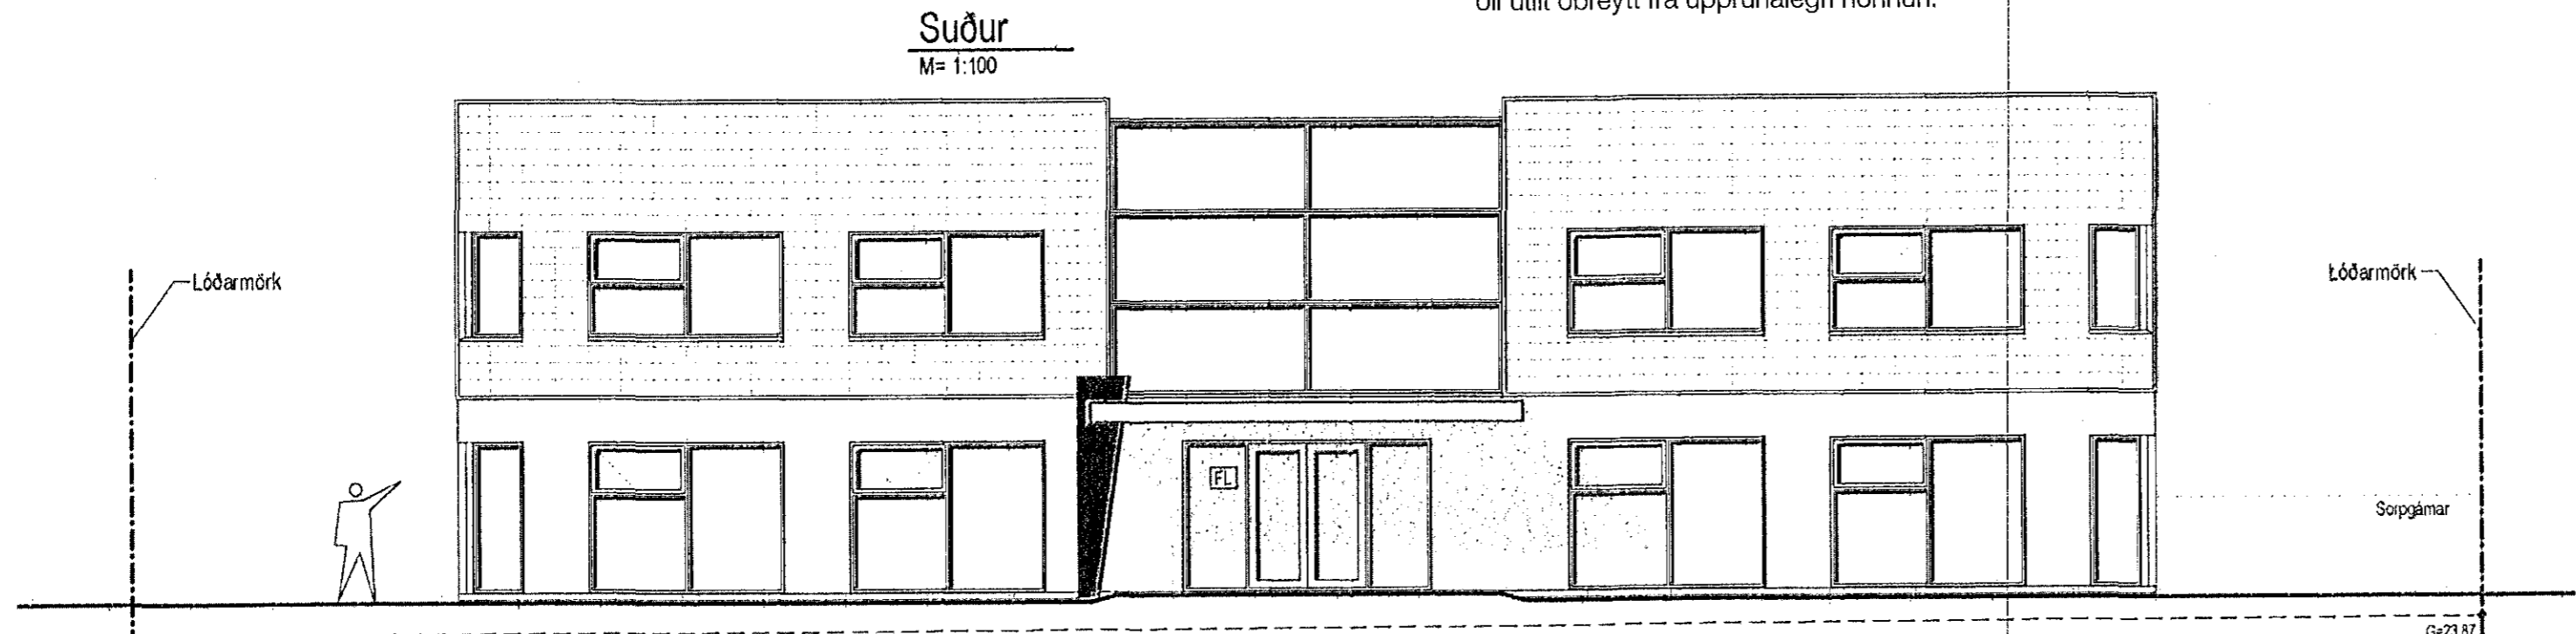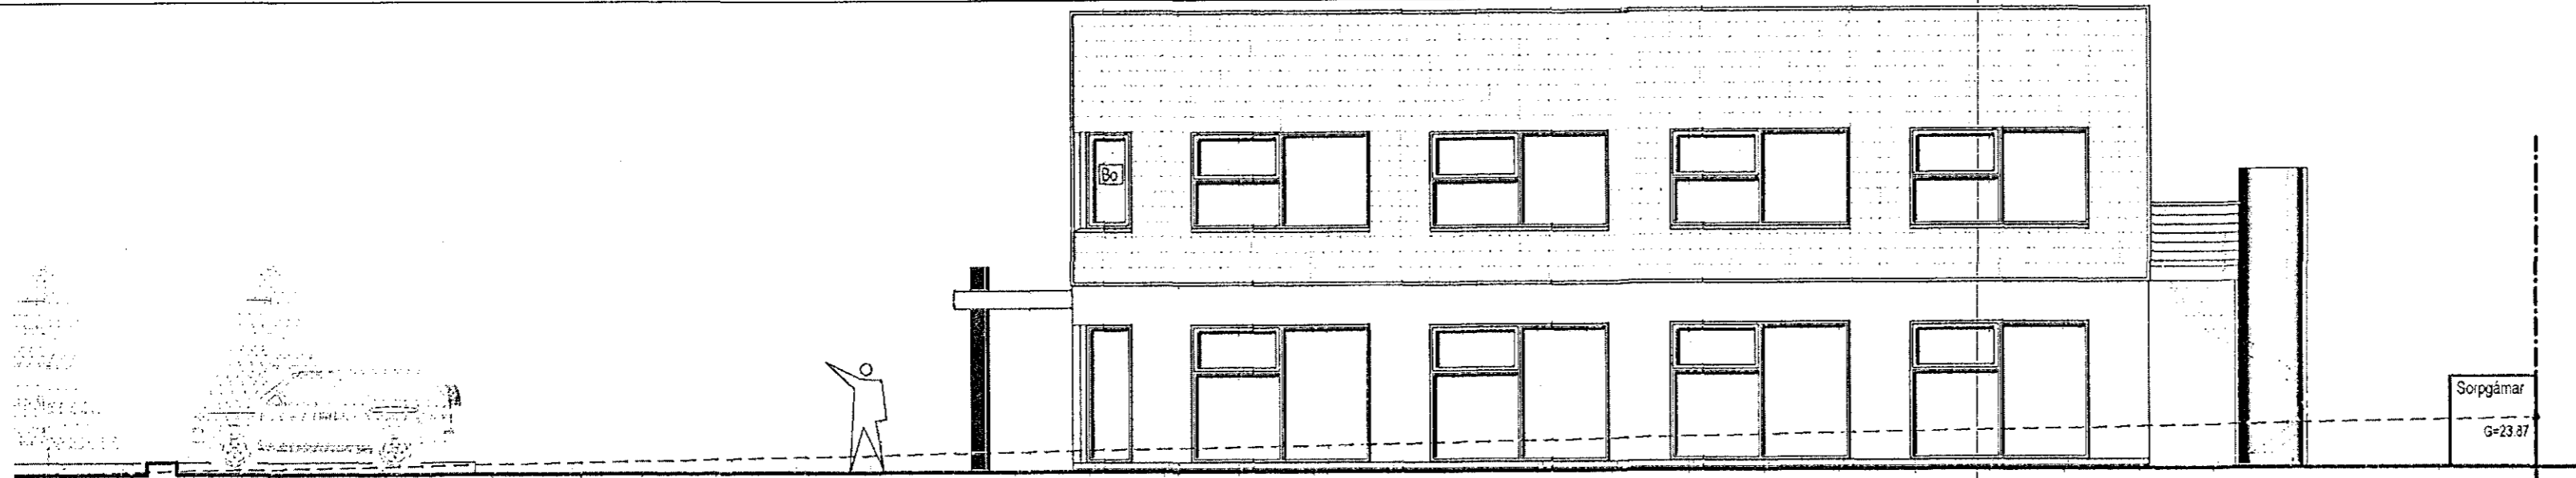

Digitally signed by  
 Gunnar H Kristjánsson  
 DN: cn=Gunnar H  
 Kristjánsson, o=Gunnar  
 H Kristjánsson, ou=Iceland, c=IS  
 Reason: I have reviewed this document  
 Location: Reykjavík  
 Date: 2016.12.07 16:30Z

**BRUNAHÖNNUN**  
 20 ára veyrsla