



öll útlit óbreytt frá upprunalegri hönnun.


**Suður**  
 M= 1:100

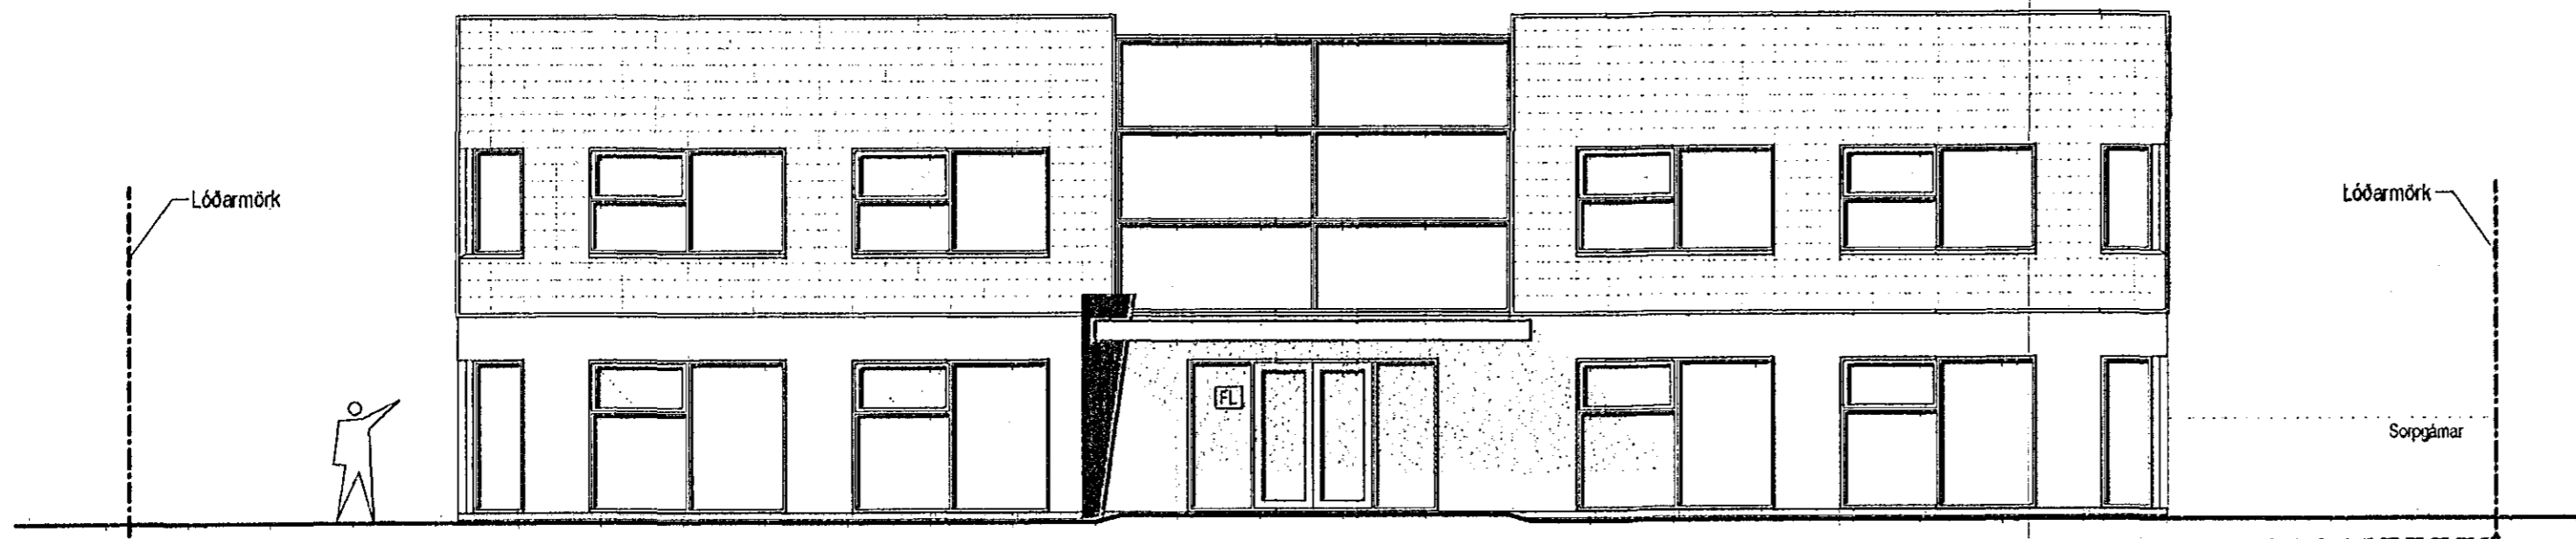

**Vestur**  
 M= 1:100

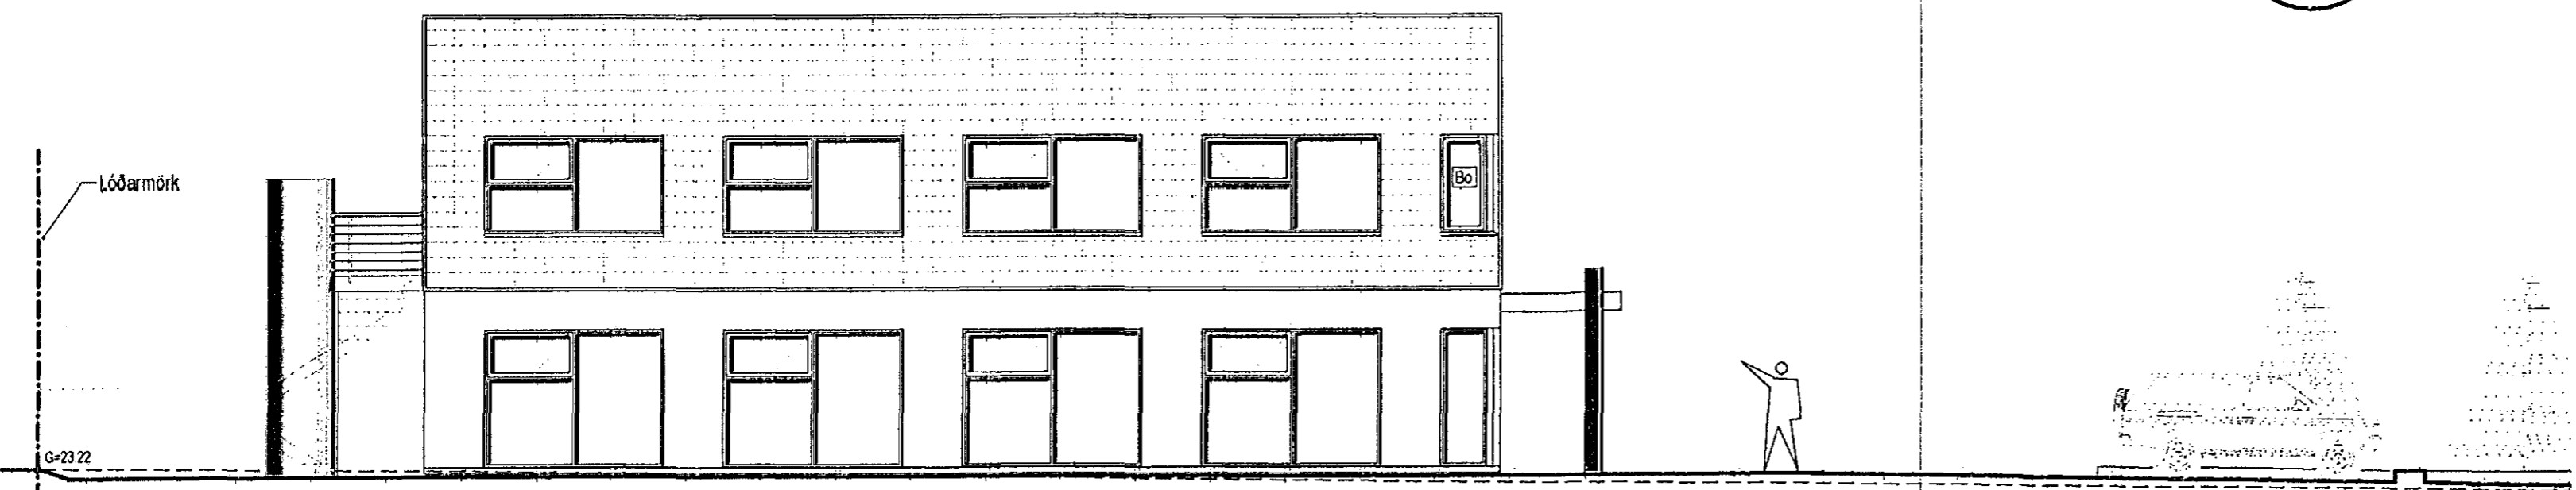

**Norður**  
 M= 1:100

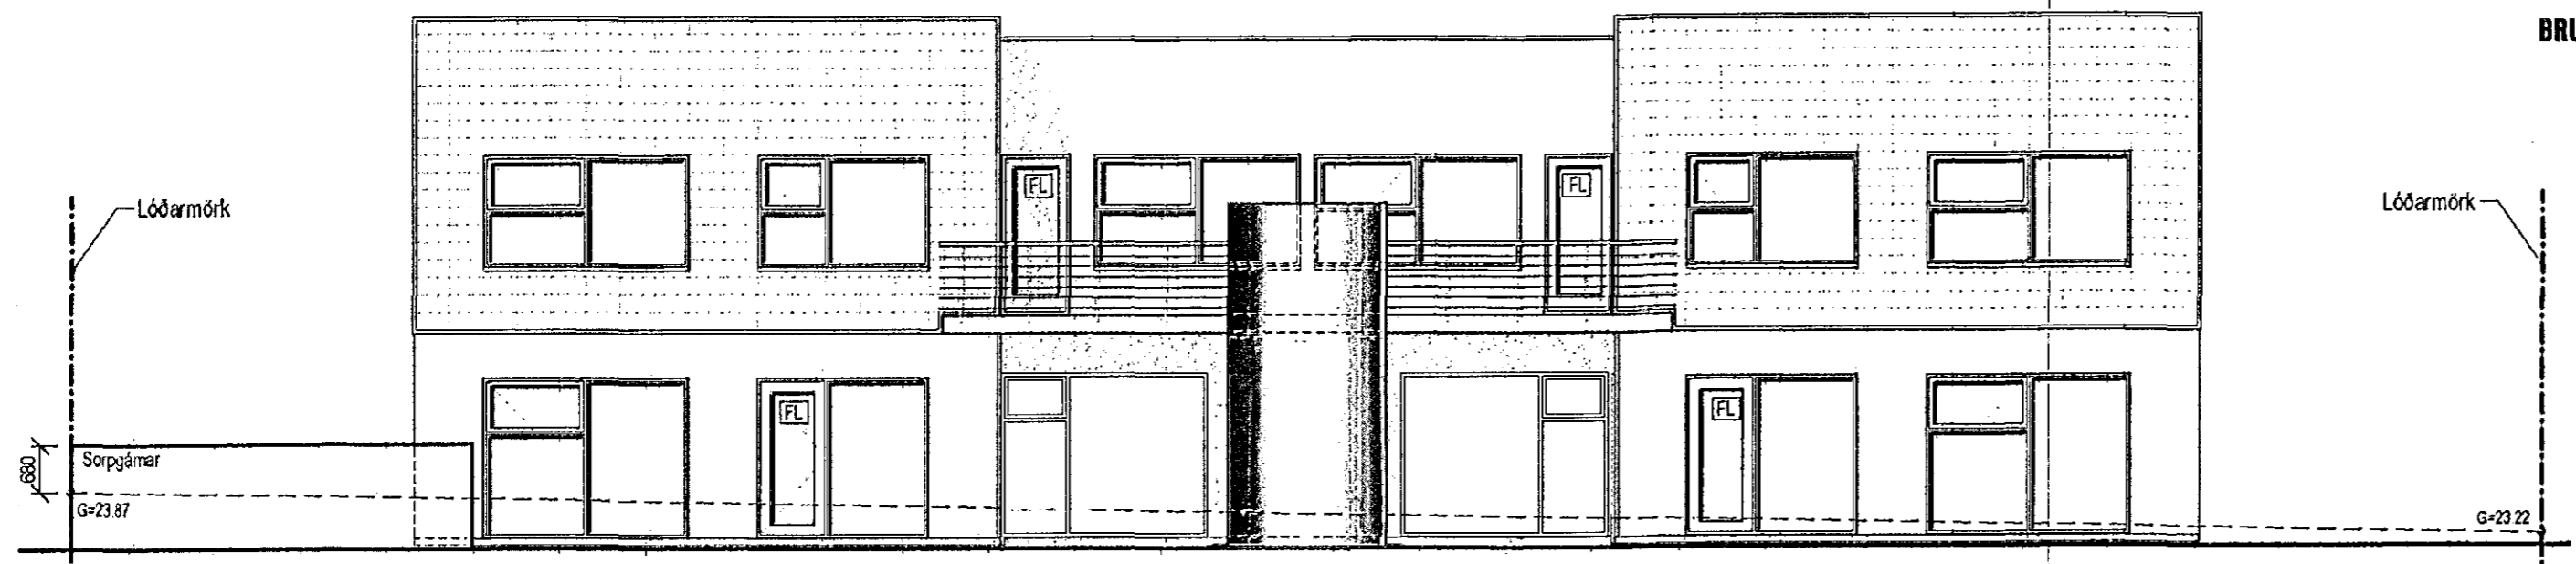

**Austur**  
 M= 1:100

Digitally signed by  
 Gunnar H Kristjánsson  
 DN: cn=Gunnar H  
 Kristjánsson, o=BRUNARÖNNUN  
 H Kristjánsson  
 c=Iceland, email=  
 o=BRUNARÖNNUN slf  
 e=gunnarbruni@gmail.c  
 om  
 Reason: I have  
 reviewed this document  
 Location:  
 Date: 2016-10-18  
 14:57Z



skýringar.:

verkheiti.: **Norðurhella 17**  
 INNRETTING HÚSS : GISTIHEIMILI

verkhúti.:  
 Útlit

mkv.:	1:100
dags.:	18.10.16
hannað.:	GG
teiknað.:	GG/PL
blaðstærð.:	A-2

dags. breytinga:

br. (a).:

br. (b).:

br. (c).:

br. (d).:

br. (e).:

br. (f).:

br. (g).:

fylgiskjöl.:

Guðmundur Gunnlaugsson, arkitekt FAÍ  
 kt: 190554-3419  
 Teiknistofan Archus slf, Stórhöfða 17.  
 110 Reykjavík. s: 567 7735 gsm: 898 7894  
 gg@archus.is - www.archus.is

samp.: *[Signature]*

teikn.nr.: **A04**