




Samþykkt þann
30. nóv. 2016
Byggingafulltrúnni *[Signature]*

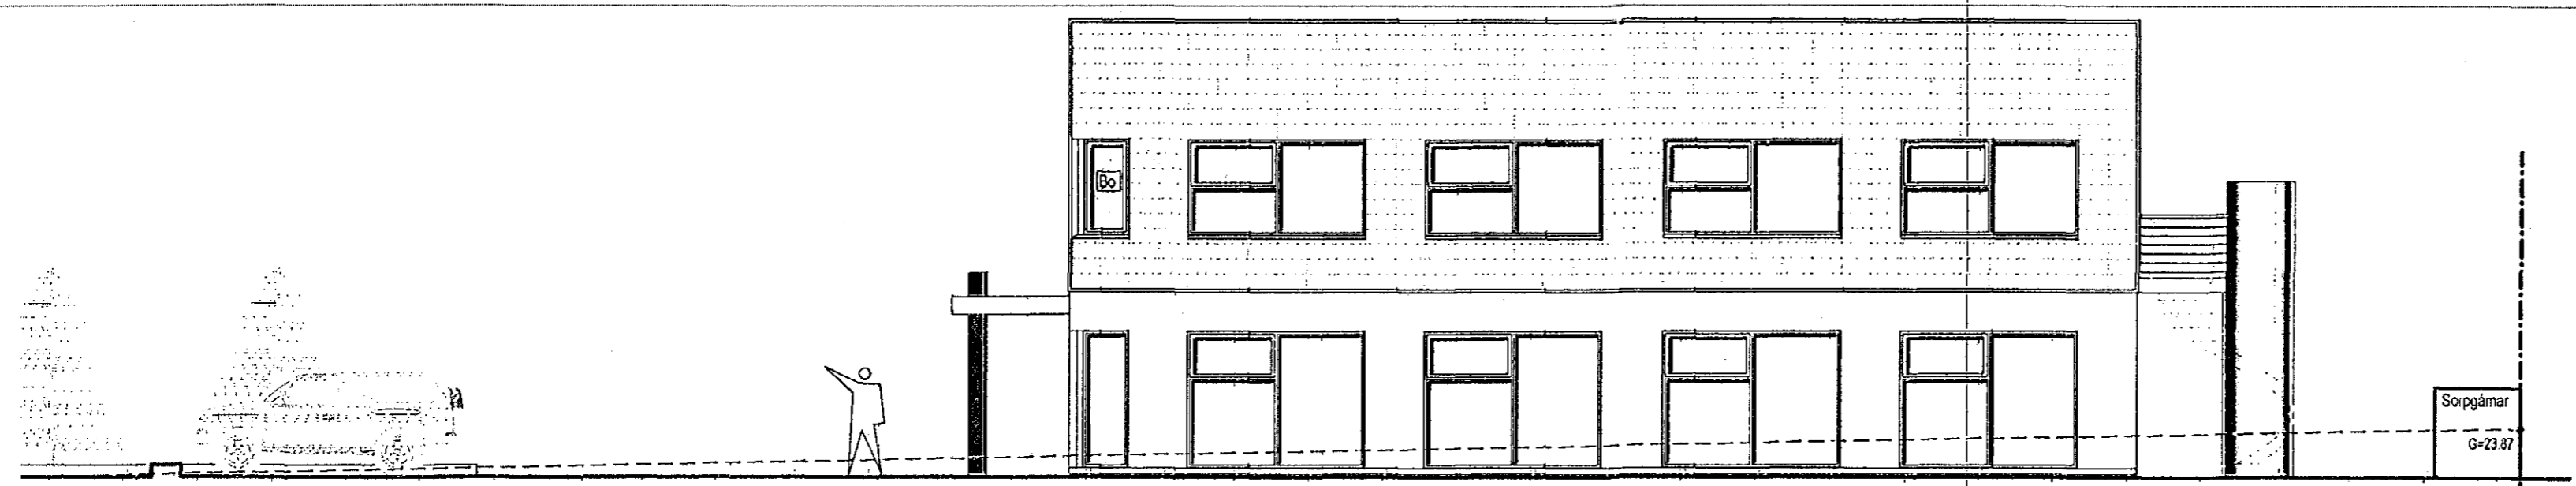


Suður
M= 1:100
öll útlit óbreytt frá upprunalegri hönnun.

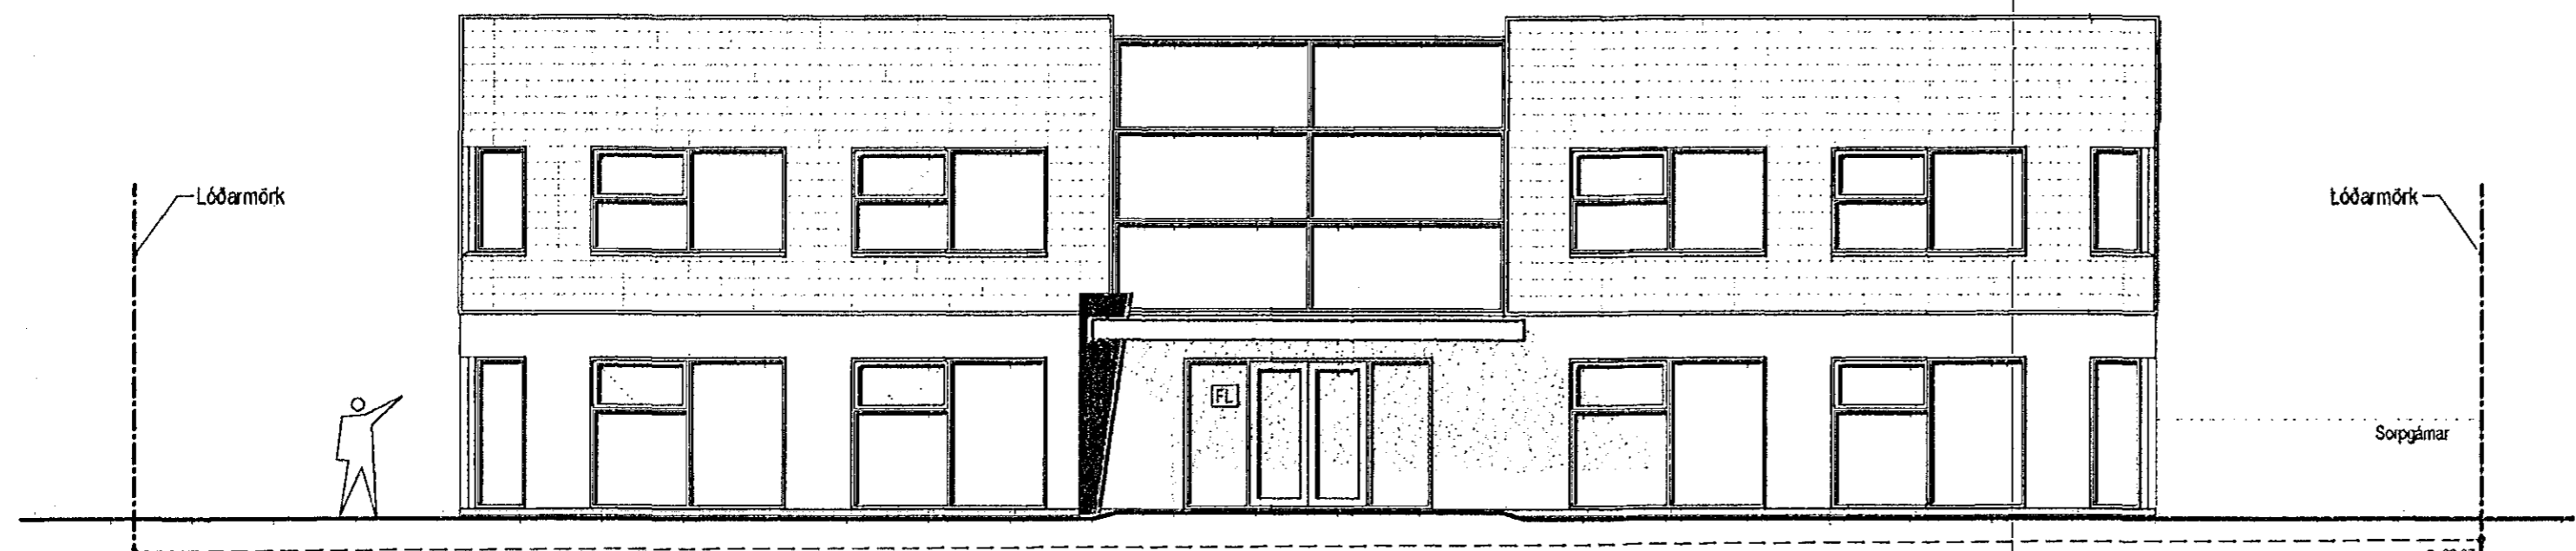

Vestur
M= 1:100

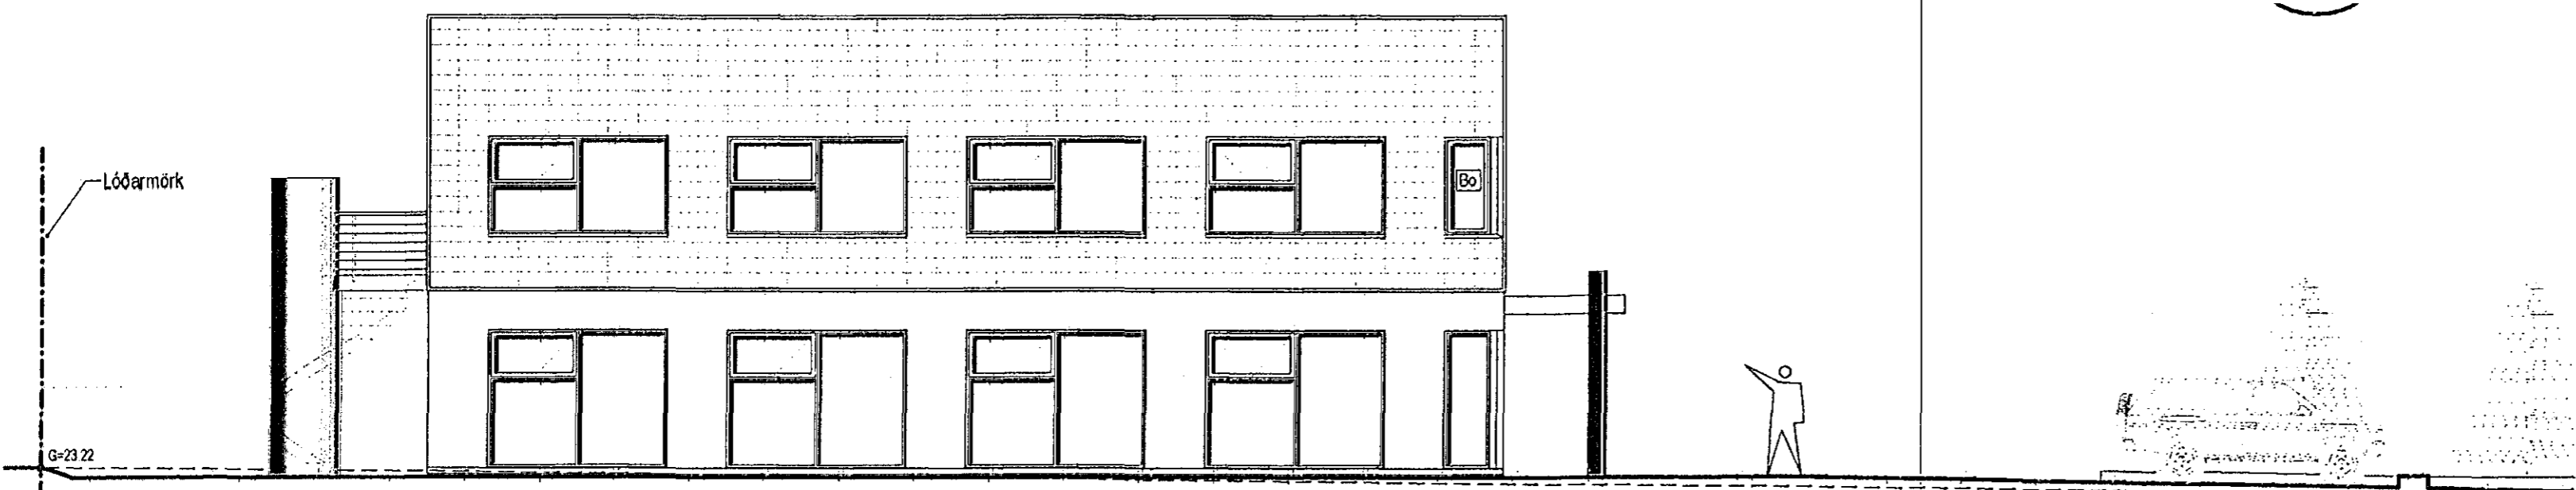

Norður
M= 1:100

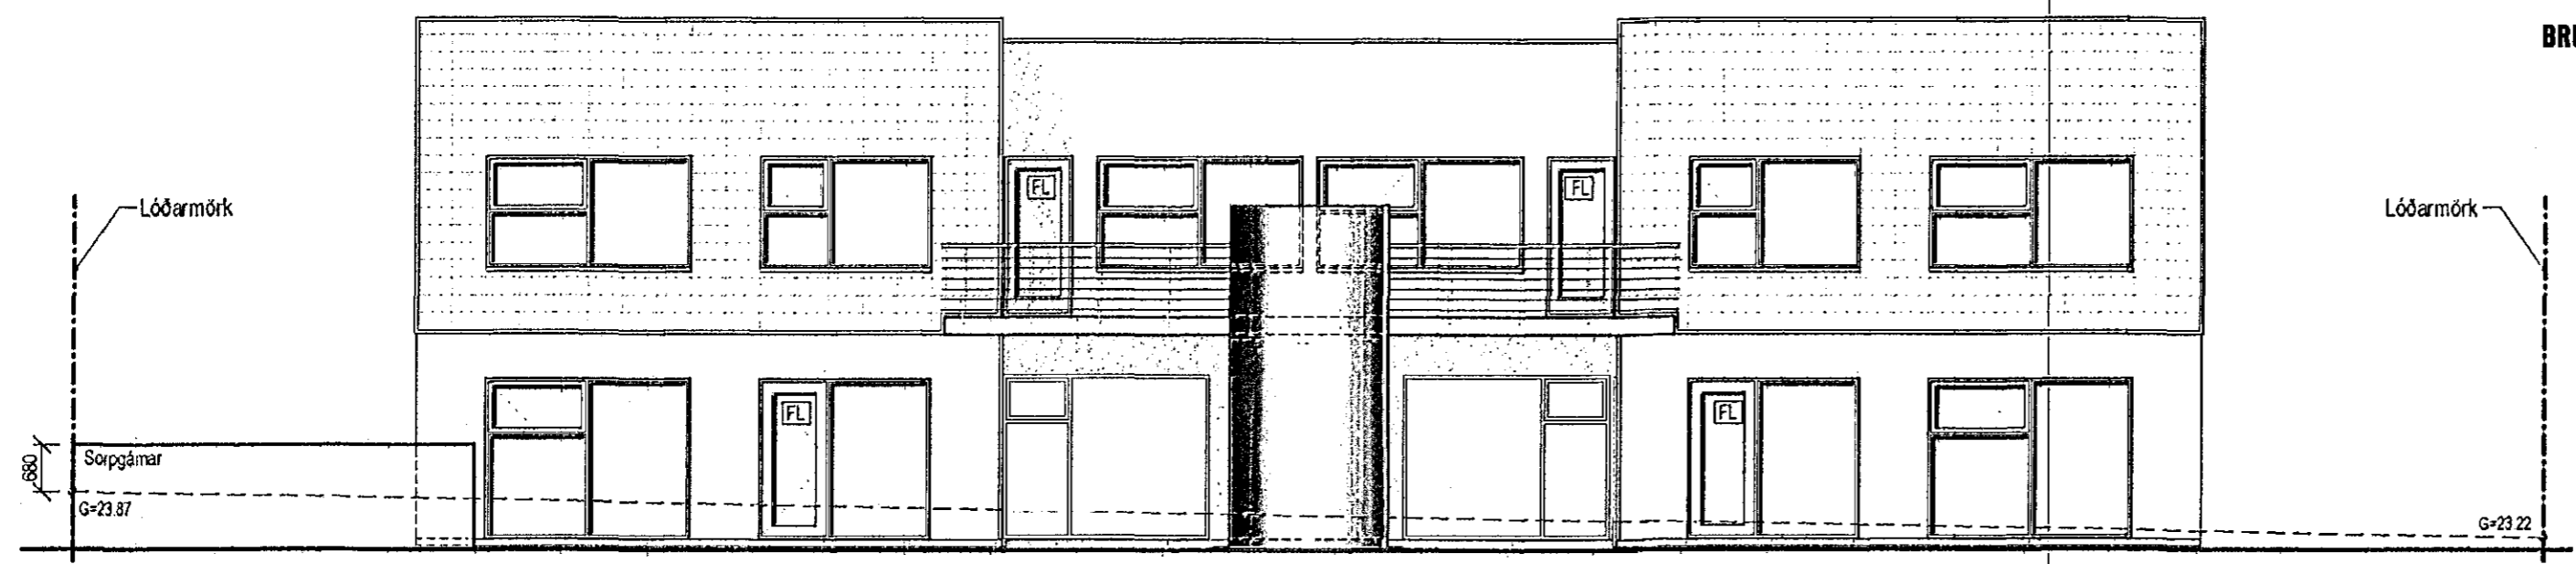

Austur
M= 1:100

Digitally signed by
Gunnar H Kristjánsson
DN: cn=Gunnar H
Kristjánsson, gn=Gunnar
H Kristjánsson
o=Iceland I=IS
o=Brúna Hönnun sif
e=gunnarbruni@gmail.c
om
Reason: I have
reviewed this document
Location:
Date: 2016-10-18
14:57Z

BRUNAHÖNNUN
20
sta. reyning

skýringar:

verkheiti.: **Norðurhella 17**
INNRETTING HÚSS : GISTIHEIMILI

verkhliuti.:
Útlit

mkv.:	1:100
dags.:	18.10.16
hannað.:	GG
teiknað.:	GG/PL
blaðstærð.:	A-2

dags. breytinga:	
br. (a).:	
br. (b).:	
br. (c).:	
br. (d).:	
br. (e).:	
br. (f).:	
br. (g).:	

fylgiskjöl.:

Guðmundur Gunnlaugsson, arkitekt FAÍ
kt: 190554-3419
Teiknistofan Archus sif, Stórhöfða 17.
110 Reykjavík. s: 567 7735 gsm: 898 7894
gg@archus.is - www.archus.is

samb.: *[Signature]*
teikn.nr.:
A04