

skýringar.:

yfirlitsmynd.:

verkeiti.: Hringhamar 1

verkhúti.: Útlit

mkv.:	1:100
dags.:	14.12.20
hannað.:	GG, AM
teiknað.:	PRV, AMV
blaðstærð.:	A1

dags. breytinga.:

br. (a).:

br. (b).:

br. (c).:

br. (d).:

br. (e).:

br. (f).:

br. (g).:


fylgiskjöl.:

Guðmundur Gunnlaugsson, arkitekt FAÍ
kt: 190554-3419
Archus s.f., teiknistofa Stórhófa 17.
110 Reykjavík s: 567 7735 gsm: 898 7894
gg@archus.is - www.archus.is


samb.:

teikn.nr.:

A06

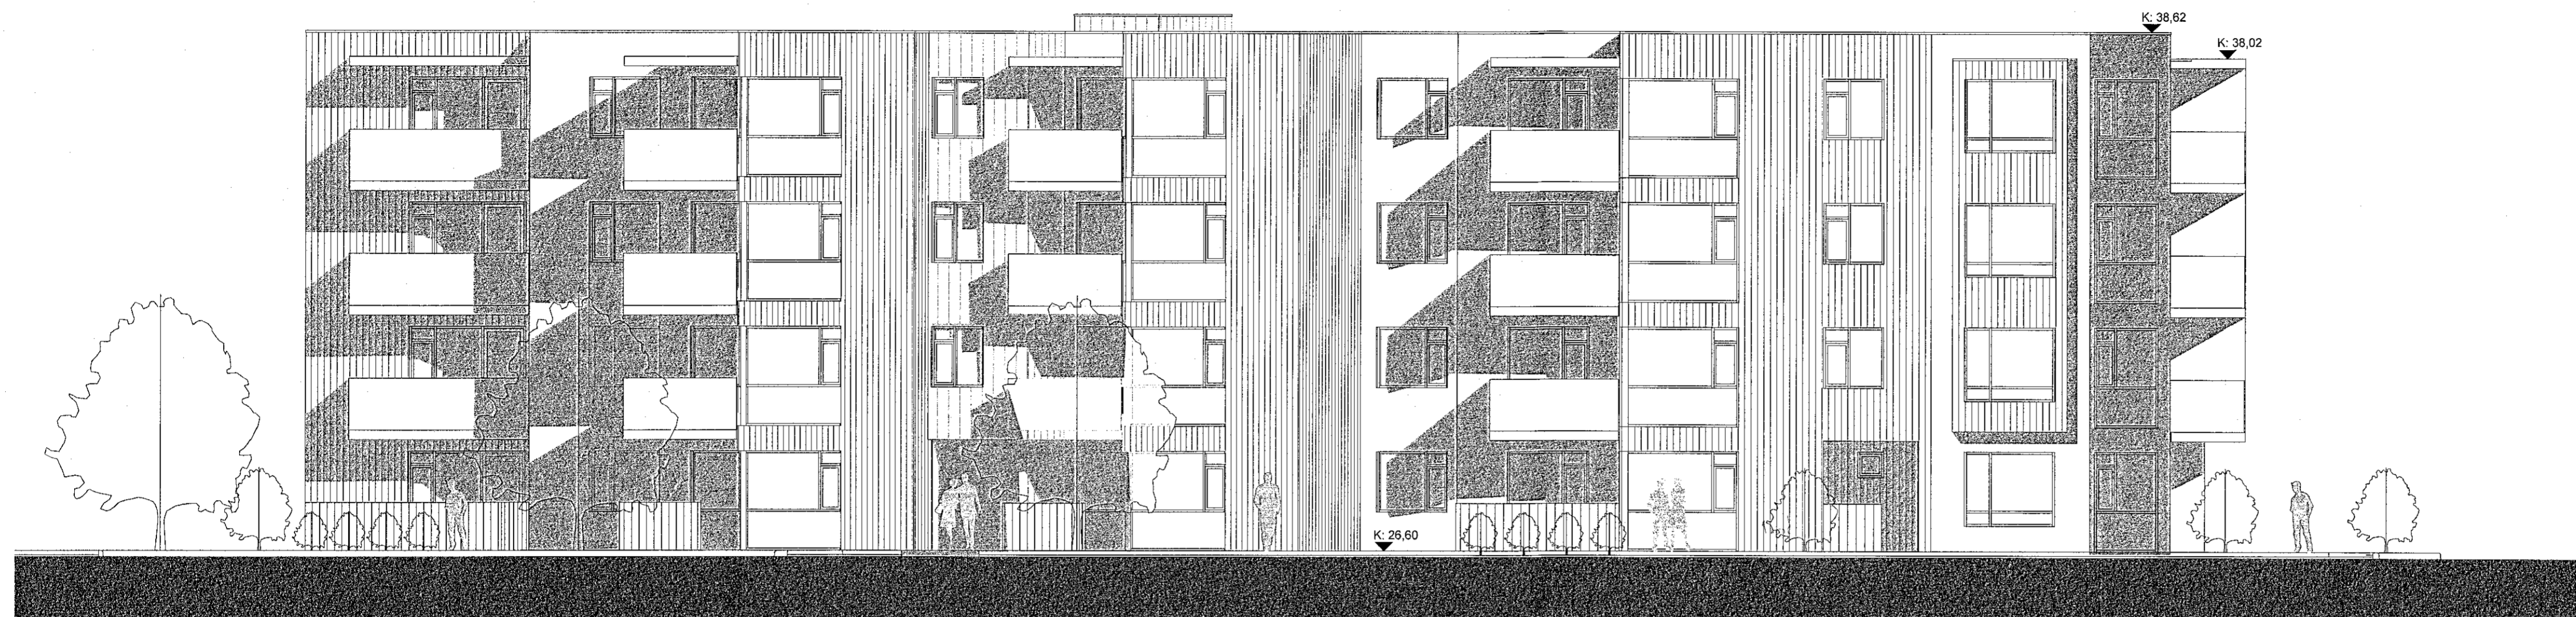

Útlit vestur
1:100

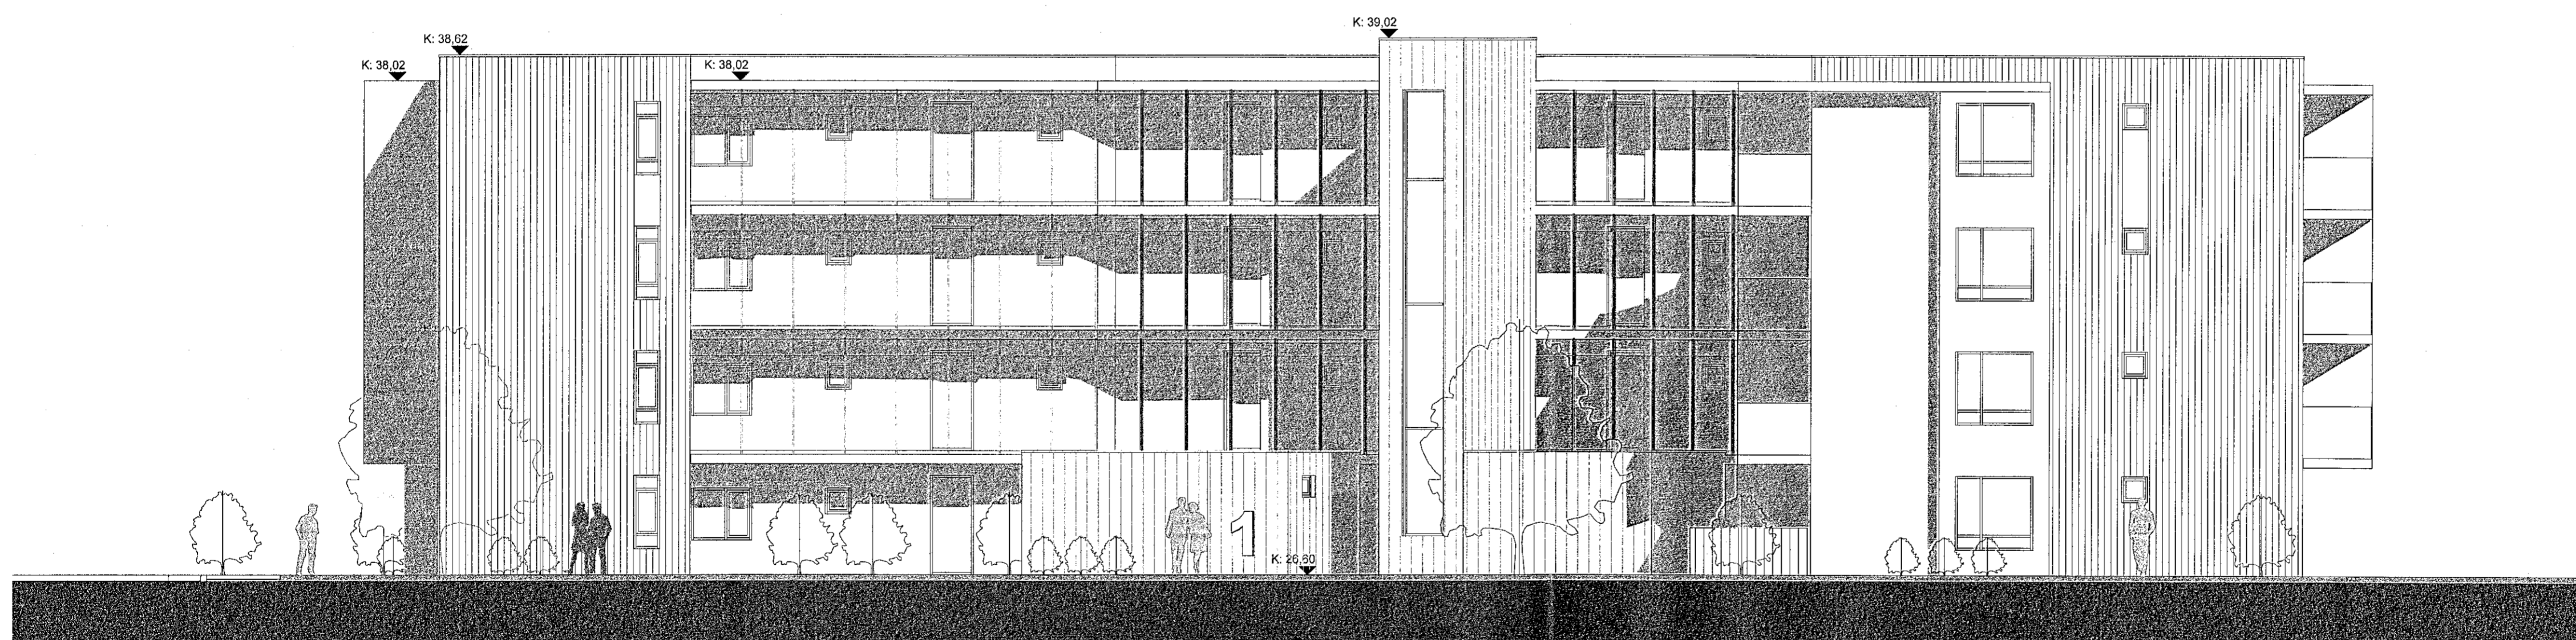

Útlit austur
1:100