




Samþykkt þann  
24. FEB. 2021  
Byggingarfulltrúinn í Hafnarfirði  
*Andri Þorvaldur*

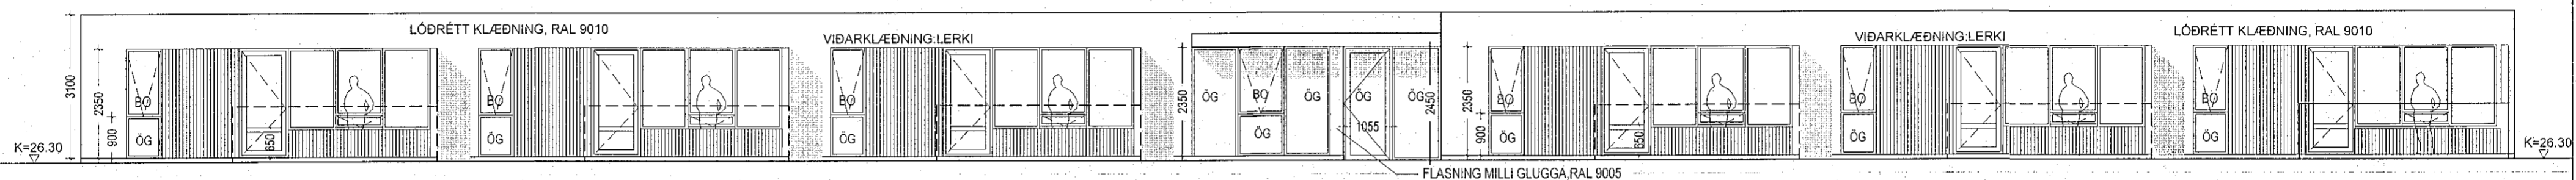

ÁSYND-VESTUR, MKV. 1:100

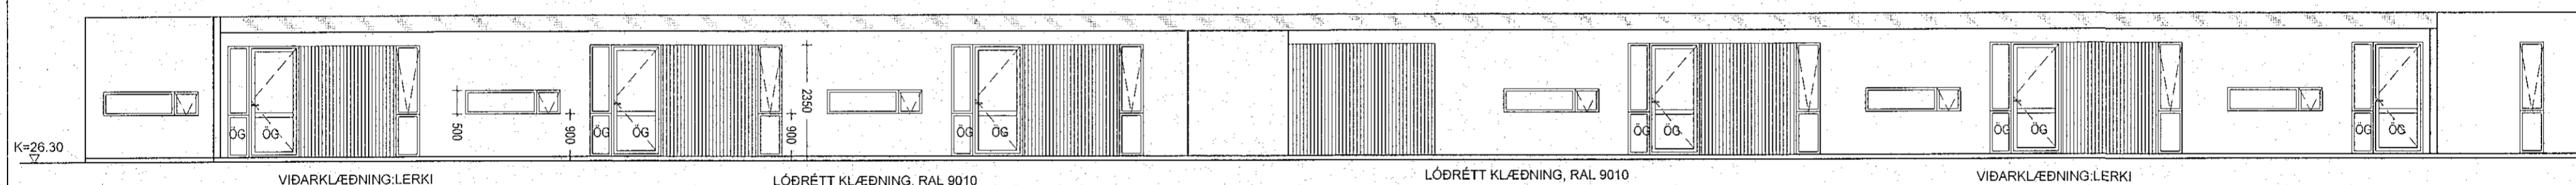

SNEIÐMYND C, MKV. 1:100

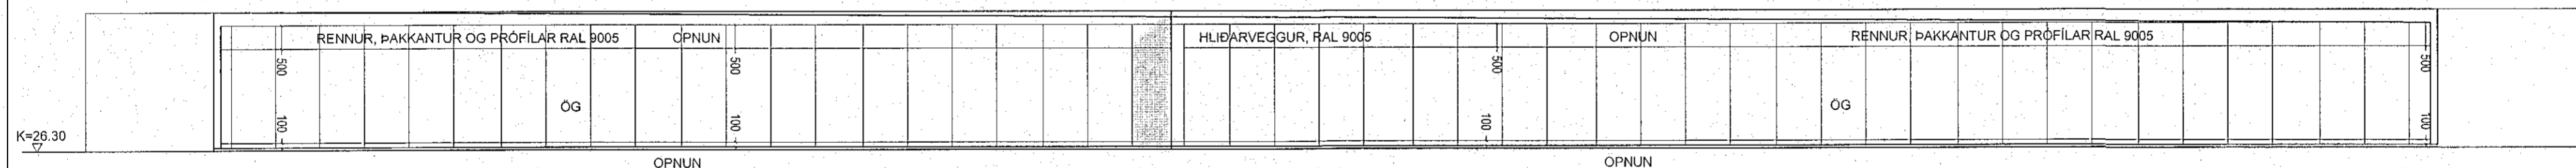


ÁSYND-AUSTUR, MKV. 1:100

Digitally signed by  
Gunnar H. Kristjánsson  
DN: cn=Gunnar H.  
Kristjánsson, o=Gunnar  
H. Kristjánsson e=H.  
Kristjan@brunahornun.is  
c=Iceland, st=Iceland,  
o=BrúnaHörnun s.r.l.  
e=brunahornun@brunah  
ornun.com  
Reason: I am the author  
of this document  
Location:  
Date: 2021.02.23 14:40Z

ÚTG. DAGS. TEIKN.SKÝRING / BREYTING

SAMP. DAGS.

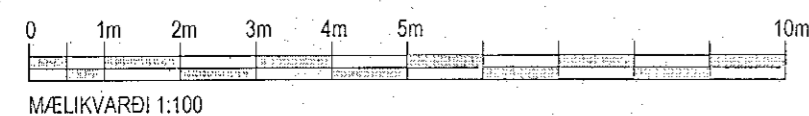

SKÝRINGAR:

- GK=10,00 GÓLFKÓTI
- OG ÖRYGGISGLER
- BO BJÖRGUNAROP

MKV. 1:100 11.10.2020	Íbúðarhúsnæði - Stuðlaskarð 2, Hafnarfirði	303-01
	HÖNNUN: JSE <i>J. E.</i> Jón Stefán Einarsson kt.270976-3609 faf	<b>JeES</b> arkitektar
A2	ADALUPPDRATTUR	ÁSYNDIR, SNEIÐMYND-C