




Samþykkt þáttur
11. mars 2021
F.h. byggingarfulltrúans í Hafnarfirði
Sigurður Steinar Jónsson

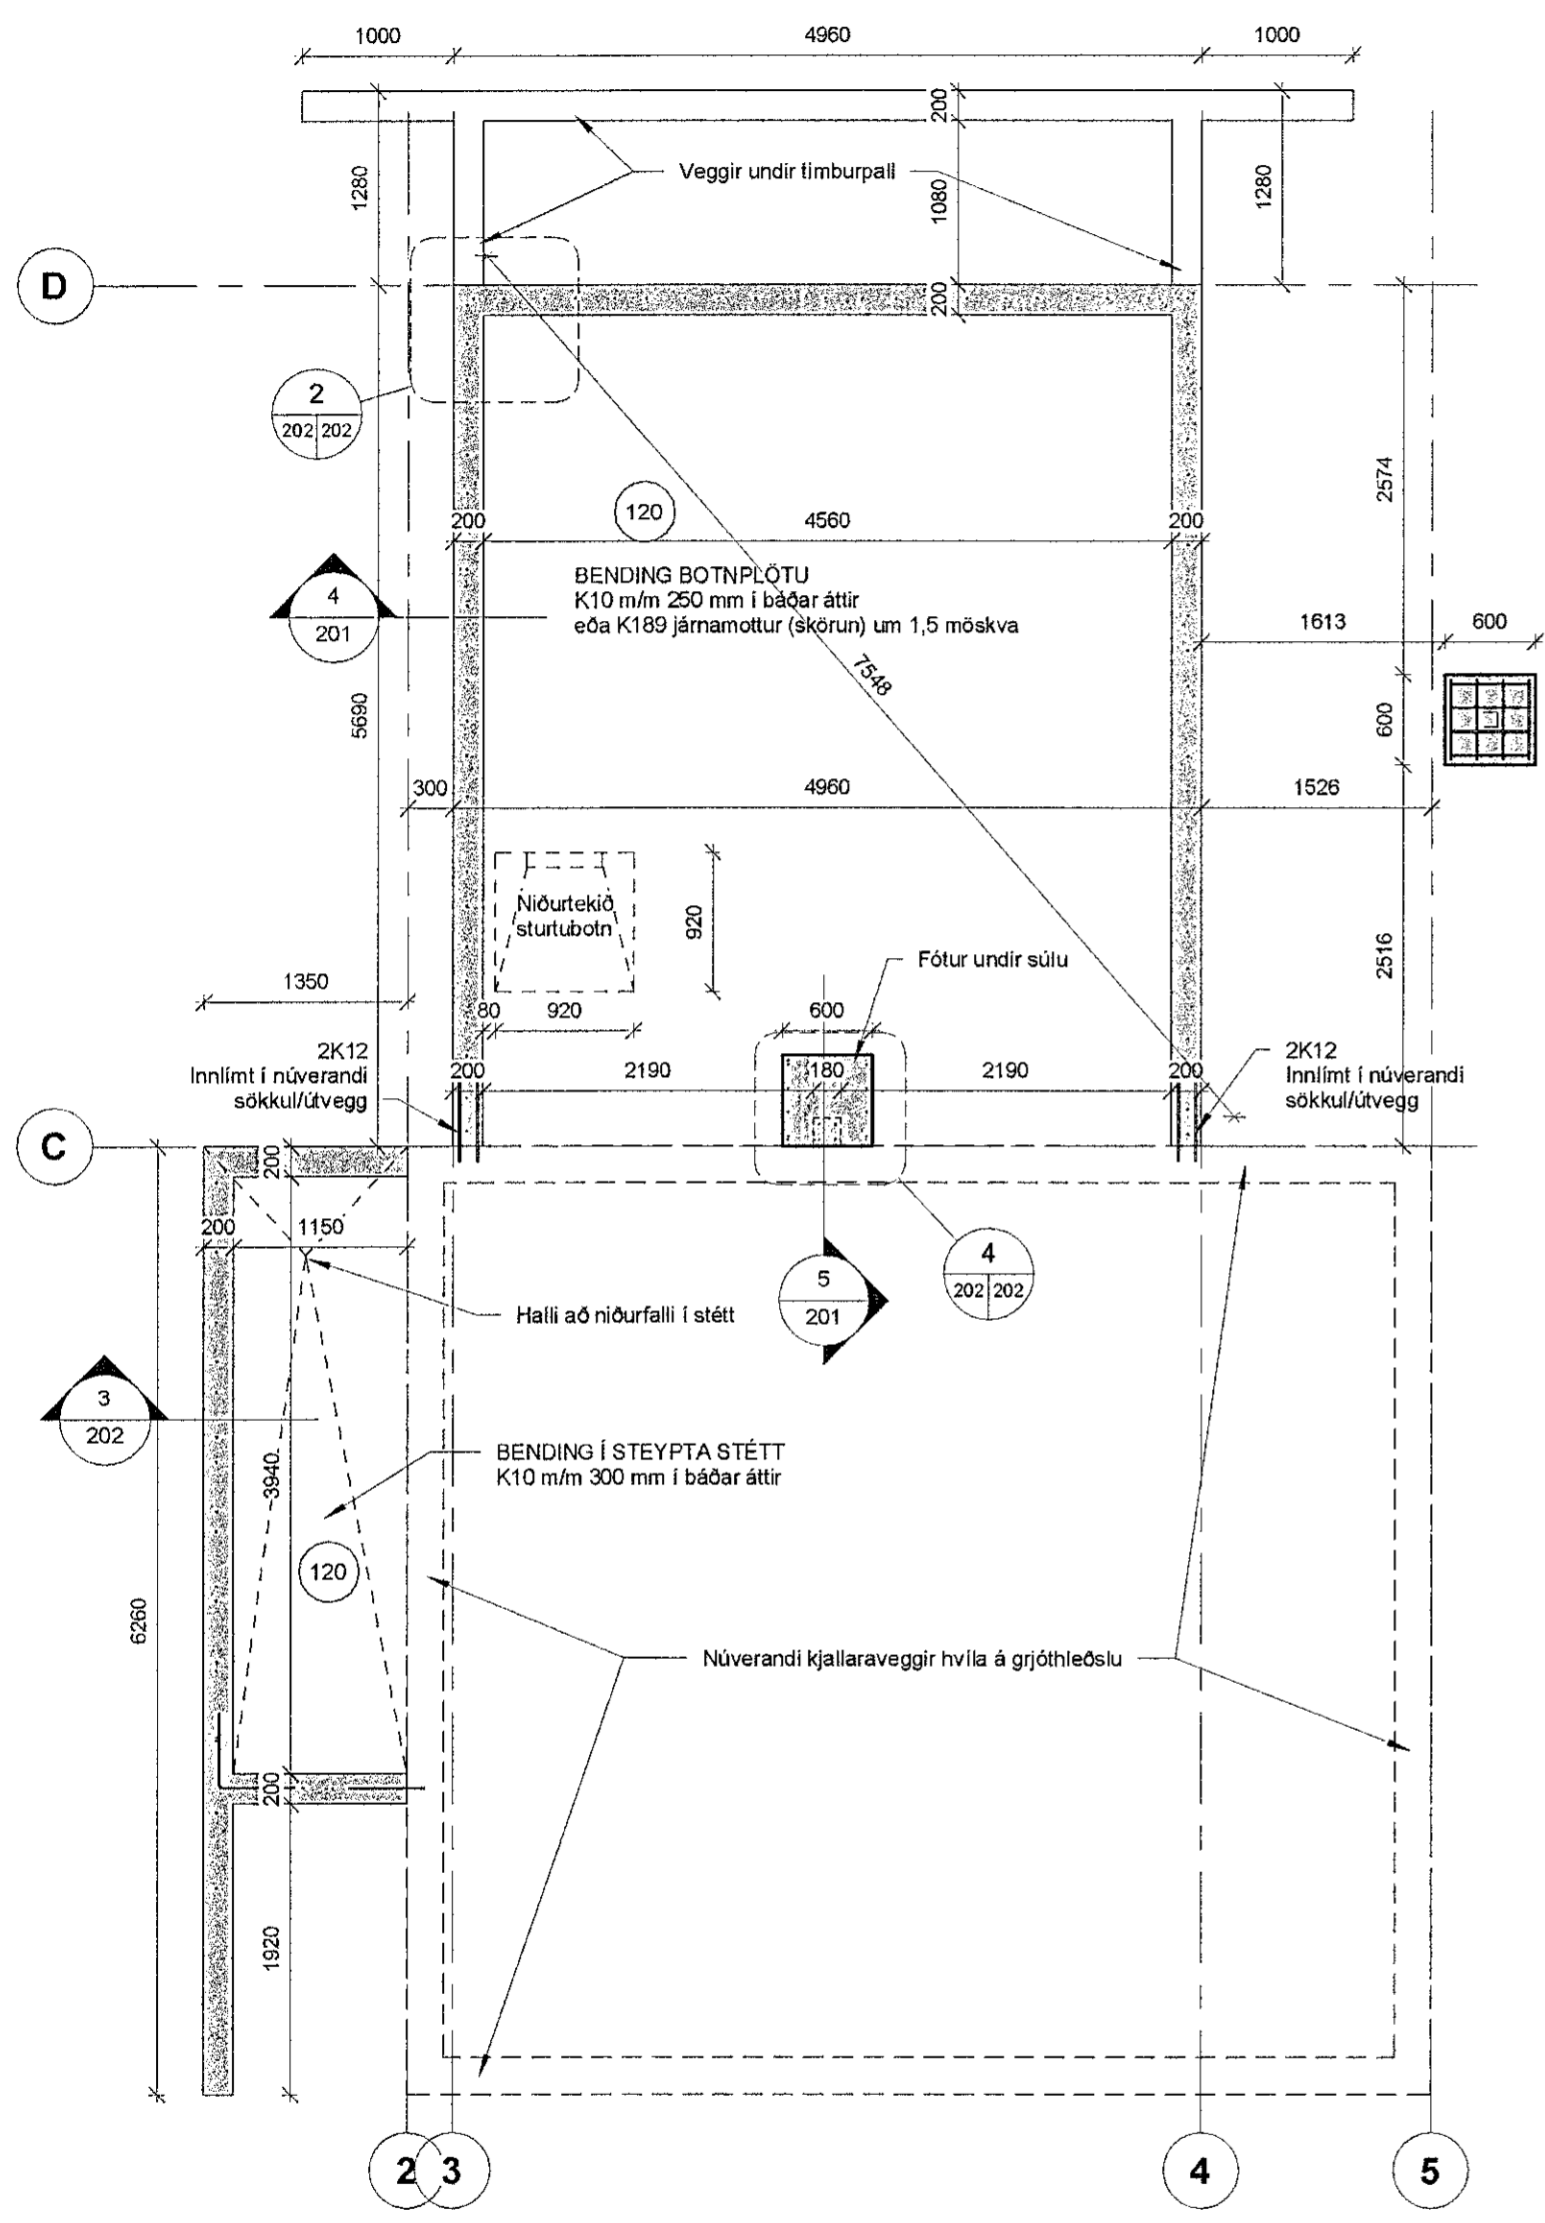


1 Grunnmynd - Sökkull og botnplata
1 : 50

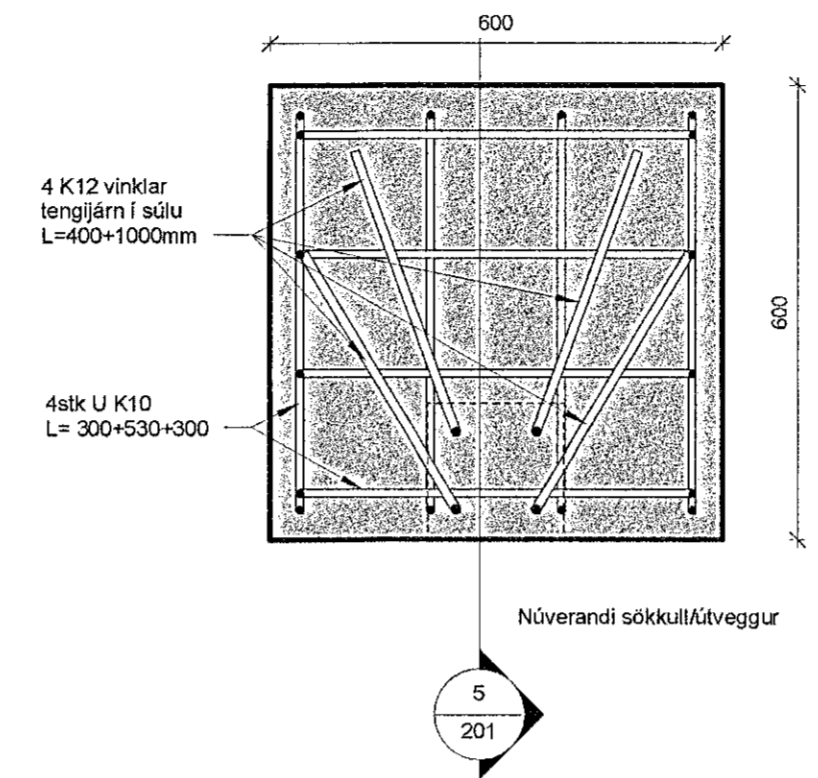


2 Frágangur járna á sökkulhornum
1 : 10

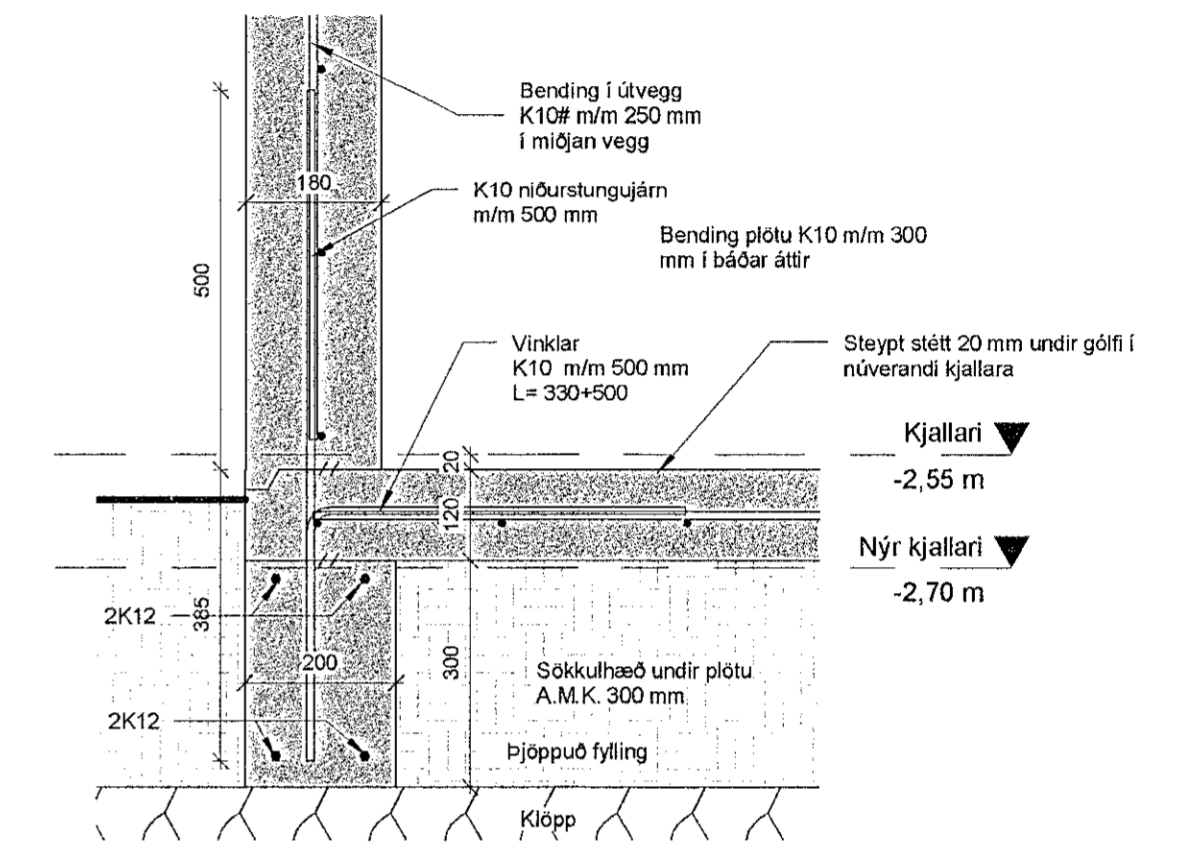

3 Snið í sökkul undir anddyri
1 : 10

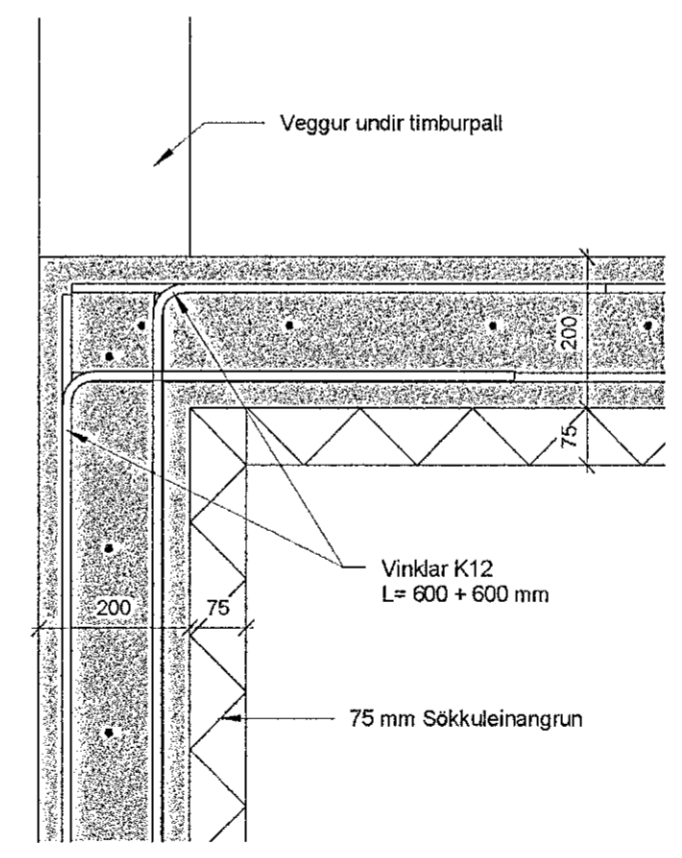

4 Frágangur járna á sökkulhornum
1 : 10

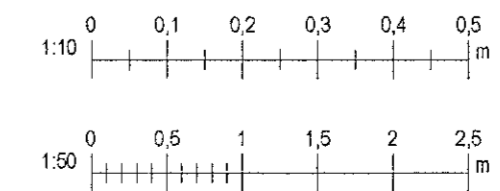

Útg.	Dags.	Skýring	Br.af.
Al-Hönnun ehf			
Stíllholt 16-18 - 300 - Akranes GSM: 862-9933 - H: 431-3445 Kt: 650700-2440 runolfursig@simnet.is -			
Verkeiti: EINBYLISHÚS			
Heimilisfang: REYKJAVÍKURVEGUR 24			
Verkegund: VIÐBYGGING			
Landnúmer: 122127	Staðgreinir: 1400-1-70100240		
BURÐARÞOL			
GRUNNMYND SÖKKLA OG PLÖTU DEILITEIKNINGAR			
Hannað af: RþS	Matshluti:		
Teiknað af: Author	Mæliskvæði: As indicated		
Yfirfarið af: Checker	Dagsetning: 27.10.2020		
Samþykkt: <i>R. Steinar Jónsson</i> Kt: 090157-2489			
17-122	-	-	202
Verknúmer	Svæði	Áfangi	Útgáf
<small>HÖNNUNUR ÁSKILUR SÉR ALLAN RETTI Á TEIKNINGUM. FJÖLFDUN ER HÁÐ SKRIFLEGGU SAMÞYKKT.</small>			

Úprennum: 10/02/20
Vísao: 27.10.2020 13:52:38