




SNID A-A
mkv: 1 : 100

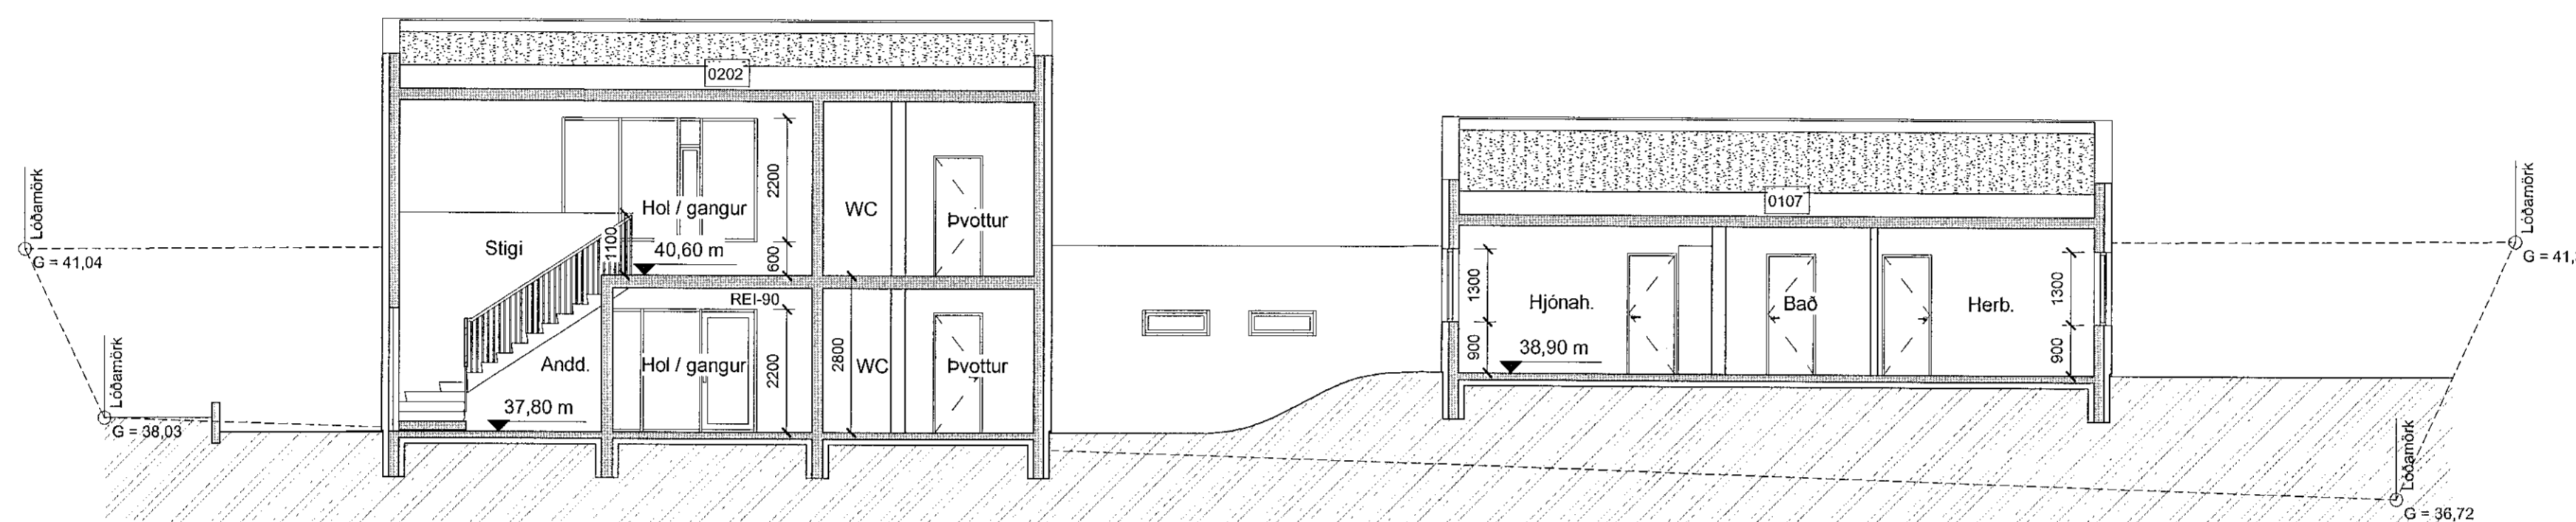

SNID B-B
mkv: 1 : 100

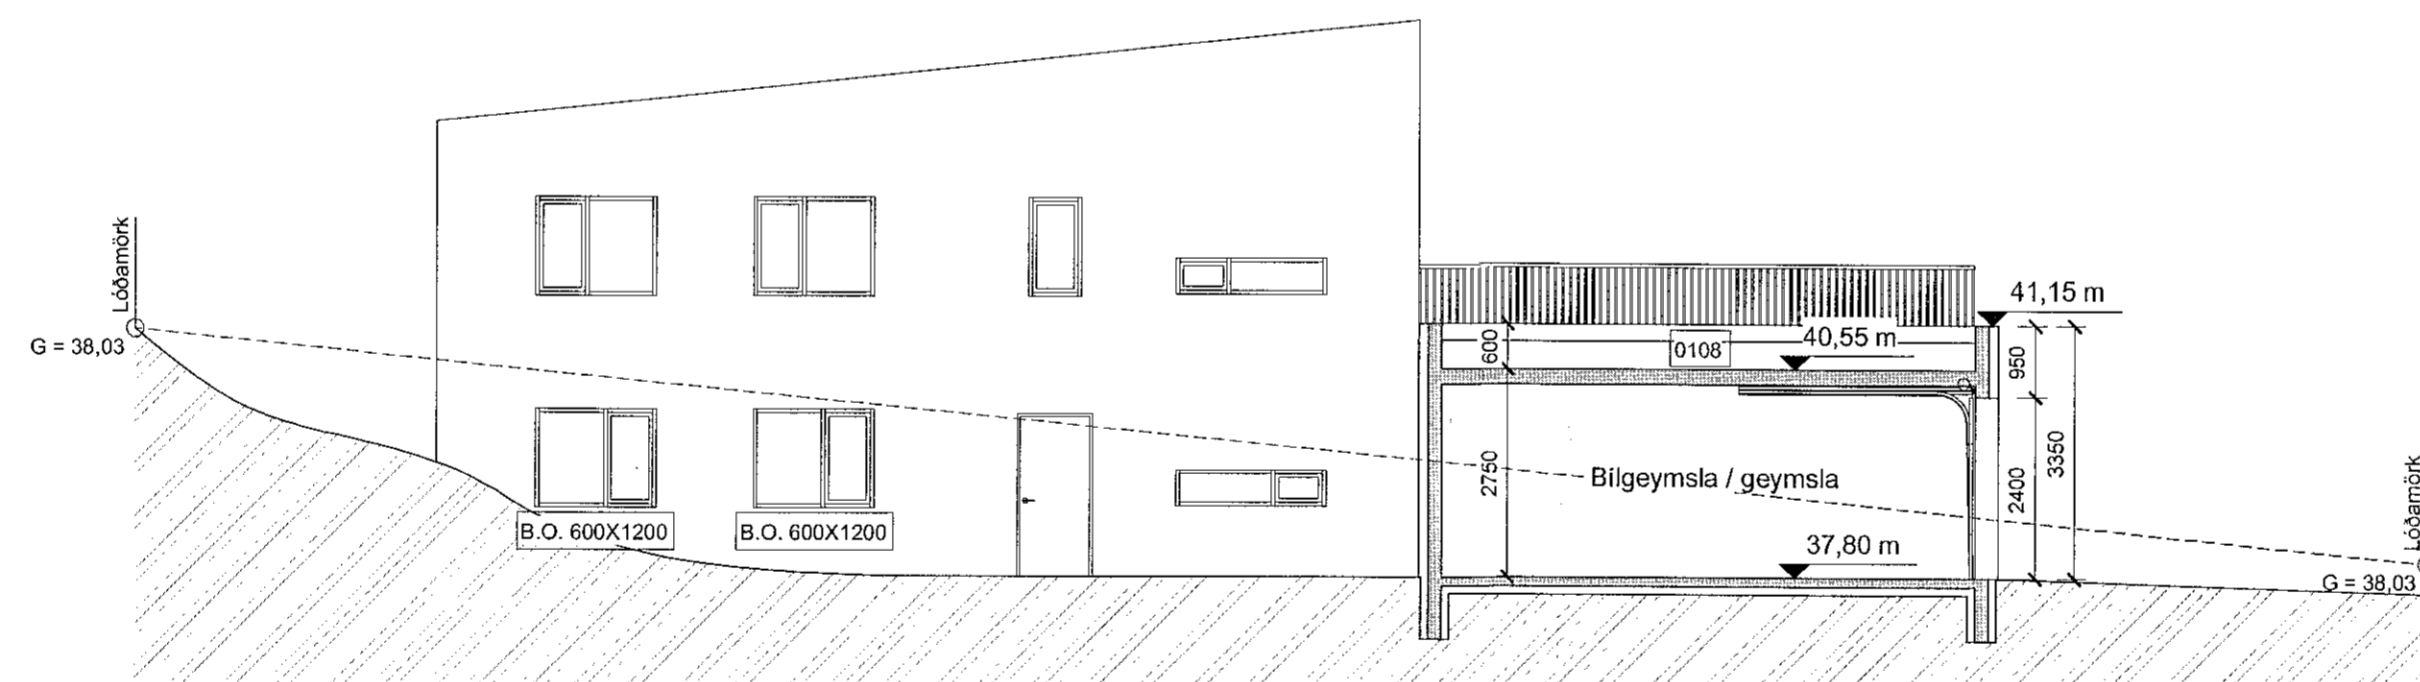

SNID C-C
mkv: 1 : 100

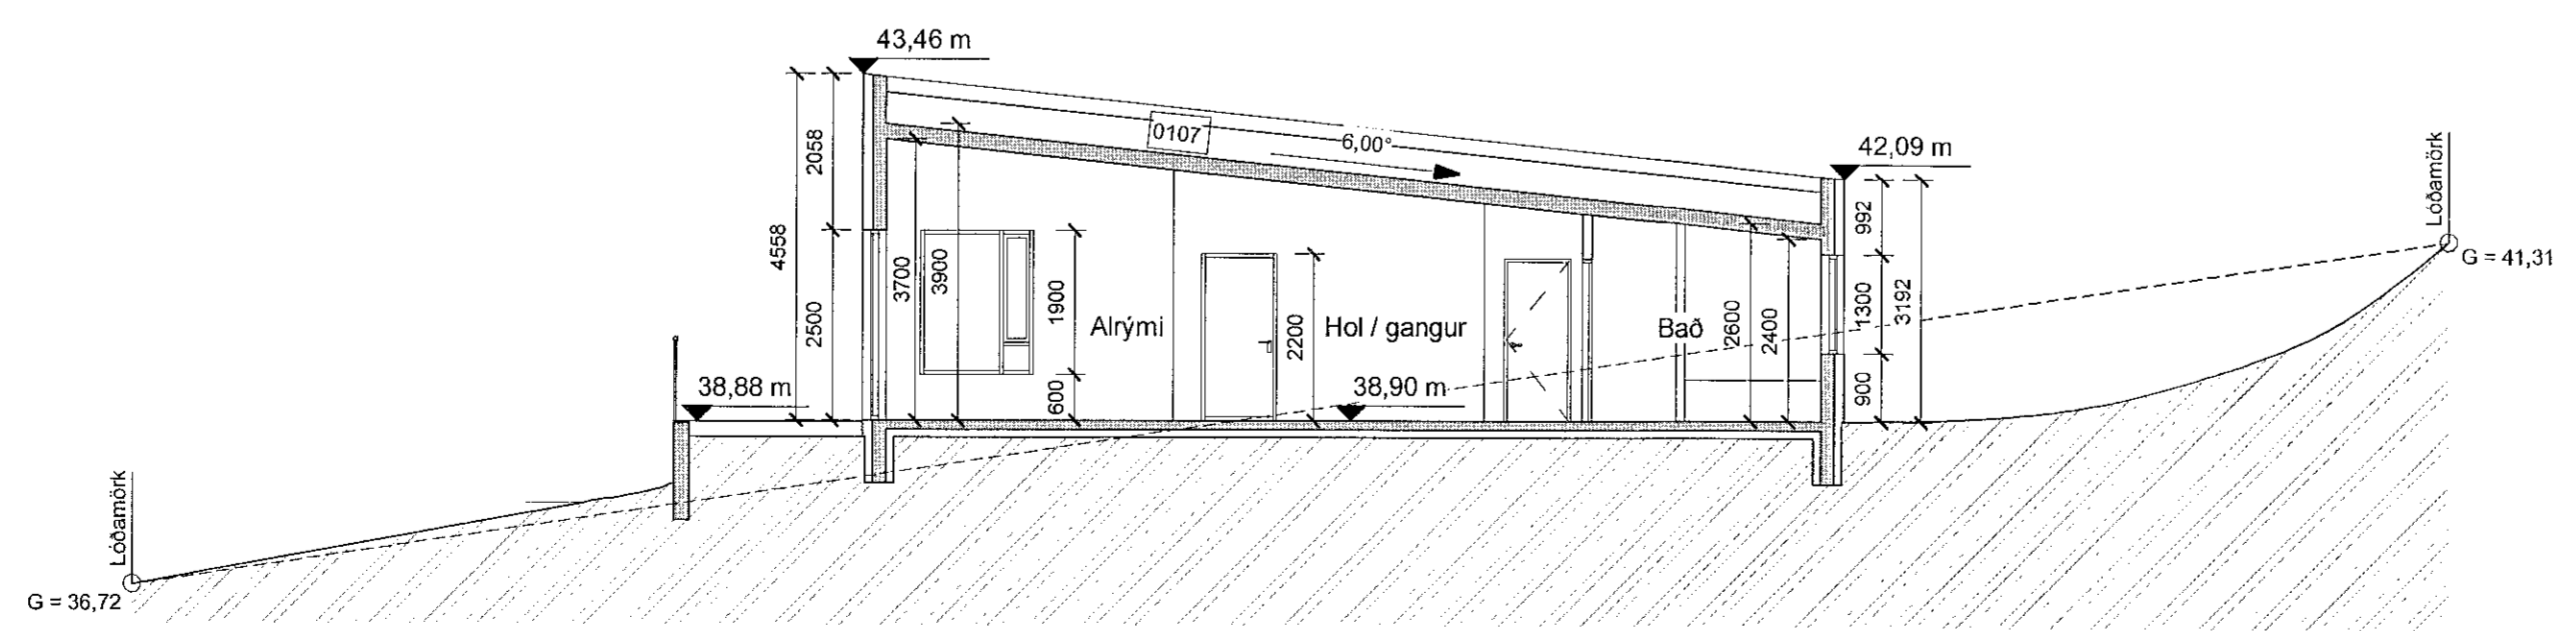

SNID D-D
mkv: 1 : 100

BRUNAHÖNNUDUR

ELDVARNAREFTIRLIT

SKÝRINGAR

LYKILMYND

SHS
20.04.2021

| BREYTING | DAGSETNING TEKN |
|----------|-----------------|
| e: | |
| d: | |
| c: | |
| b: | |
| a: | |

HAFNARFJÖRÐUR
MÓBERGSSKARÐ 16
VERK 21-628
BLAD A2001
ADALTEIKNING
SNEIDINGAR

REYKJAVÍK 2021-04-07
BREYTT

HANNAÐ *jei/shp* TEIKNAD *hb/shp* YFIRFARID *jei*

KVARÐI BLAÐSTERÐ A1
SAMPYKKT HAFNARFJÖRÐUR
Kt. 090982-3549

**TEIKNISTOFA
ARKITEKTA**
GYLFI GUDJÓNSSON
OG FÉLAGAR ehf.
arkitektar faf

VEGMÚLA 2 108 REYKJAVÍK Sími 552 9740
KAUPANGI VÍÐ MYRVARVEG 600 AKUREYRI Sími 461 5508
NETFÖNG: teikna@teikna.is VEFFANG: teikna.is