


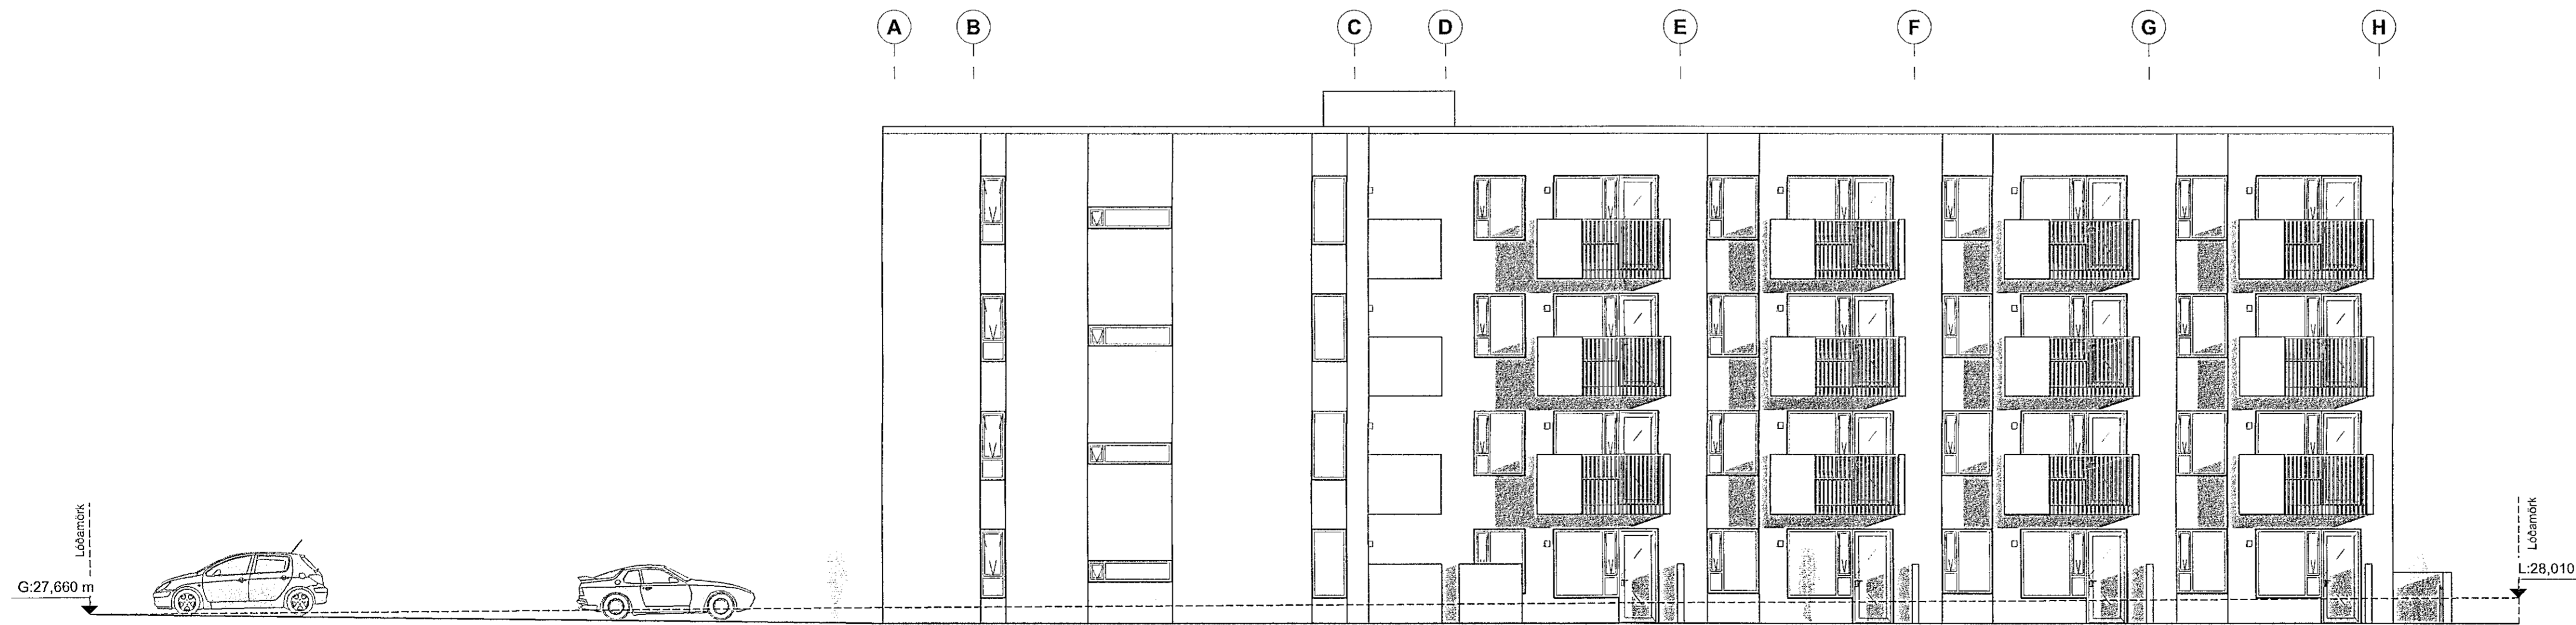


Útlit - Suður

SHS
27-04-2021



Útlit - Vestur

A 19.04.2021 HI Leiðrétt v. athugas. b.fulltr.
BREYTINGAR

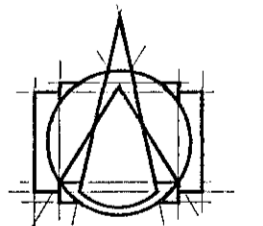

T.ark
ARKITEKTAR
HÁTÚNI 2b - 105 REYKJAVÍK
Sími: 540 5700
tark@tark.is - www.tark.is

VERKHEITI
Nónhamar 1-3, 221 Hafnarfj.
Fjölbýlishús, mhl 02, 03, 04
Aðaluppdrættir

VERK
Útlit - Suður / Vestur

MÁL:
1 : 100
HANNAÐ:
ÁÁ
TEIÐFARÐ:
ISC
VERKINGMEÐ:
FL. TEIÐNINGANÖMVER: GTC

DAGS:
25.03.2021
TEIÐNAÐ:
HI/IL
753-16 04 1.3-02 A

2021.04.19

MANNSMÍTT
SARNAK
SARNAK

SAMP. Ásgar Áspíðsson
SARNAK MAA SAMARK KL.060101-5429