




GRUNNMYND MKV. 1:50

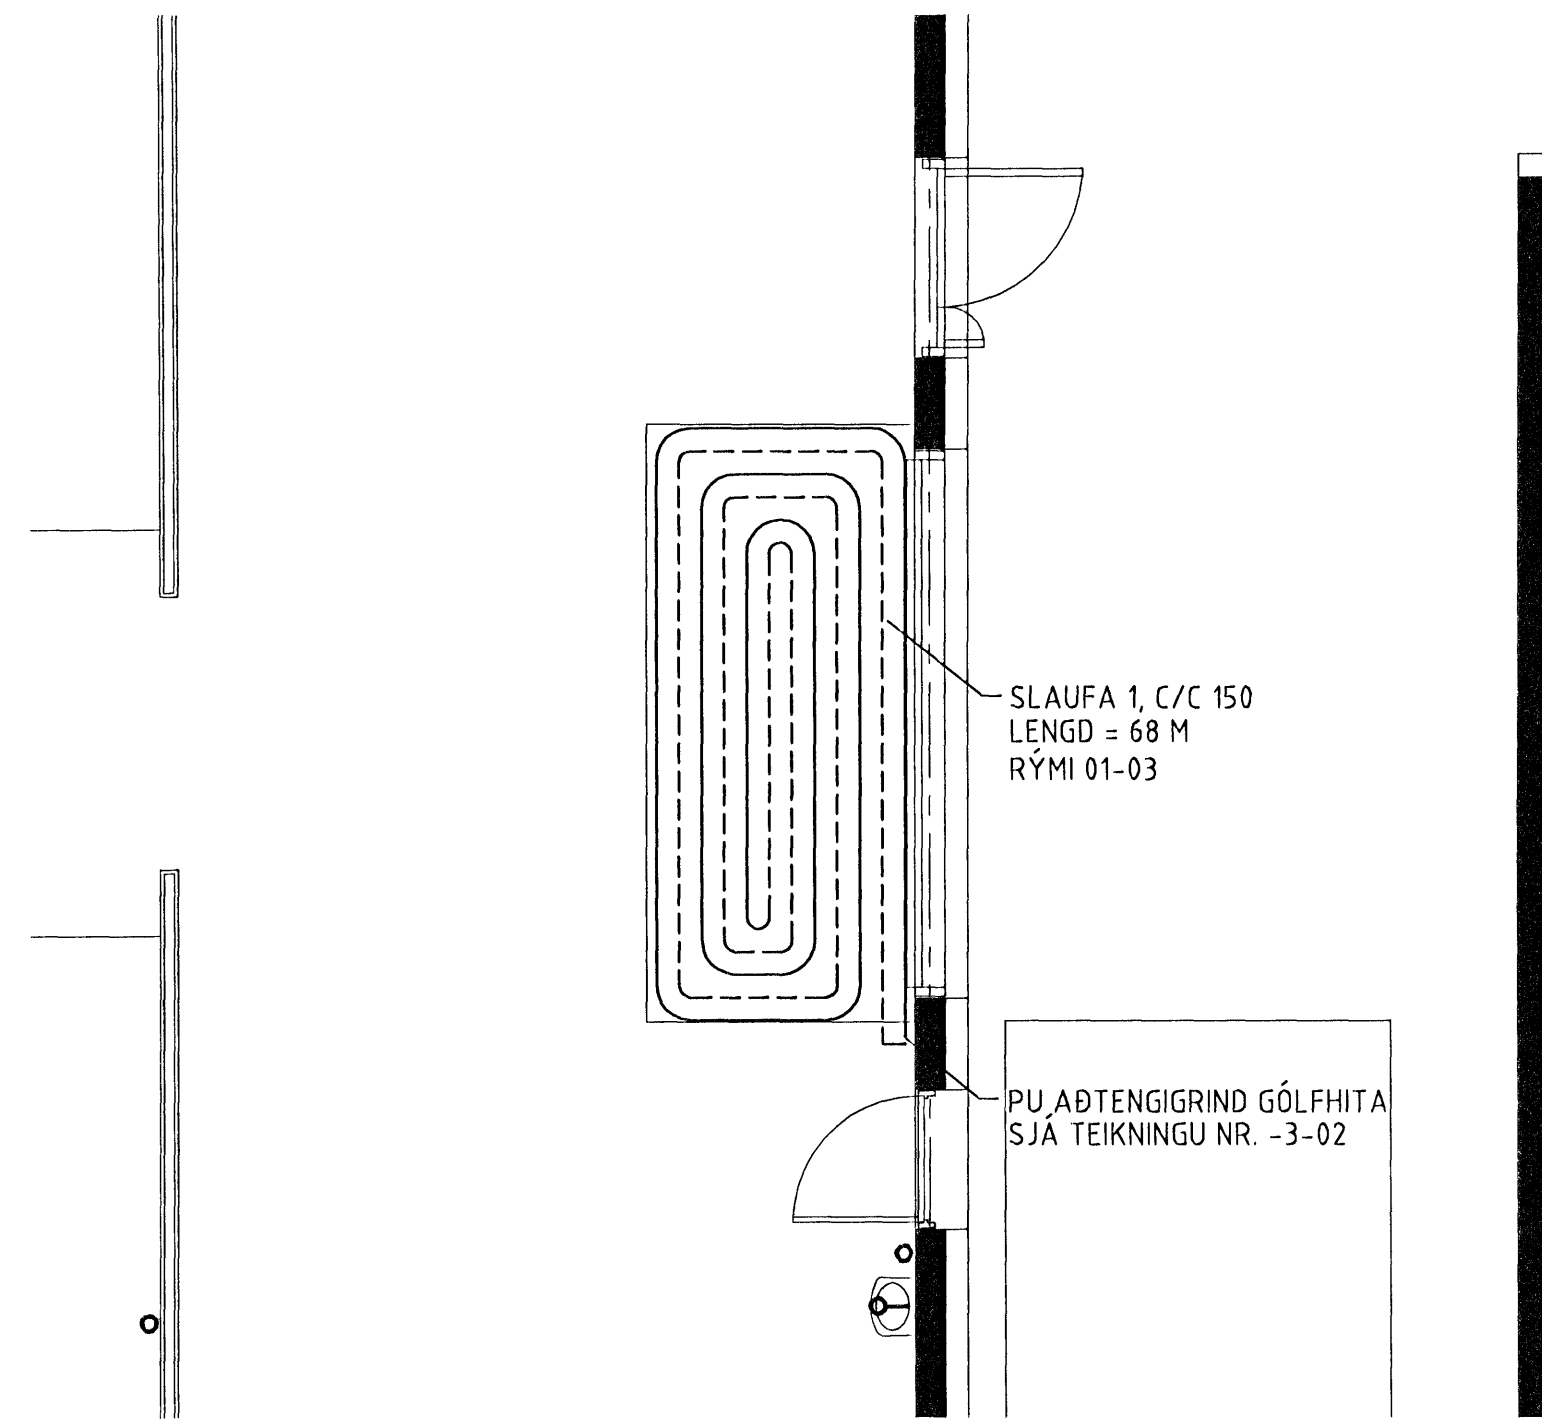


GRUNNMYND MKV. 1:50

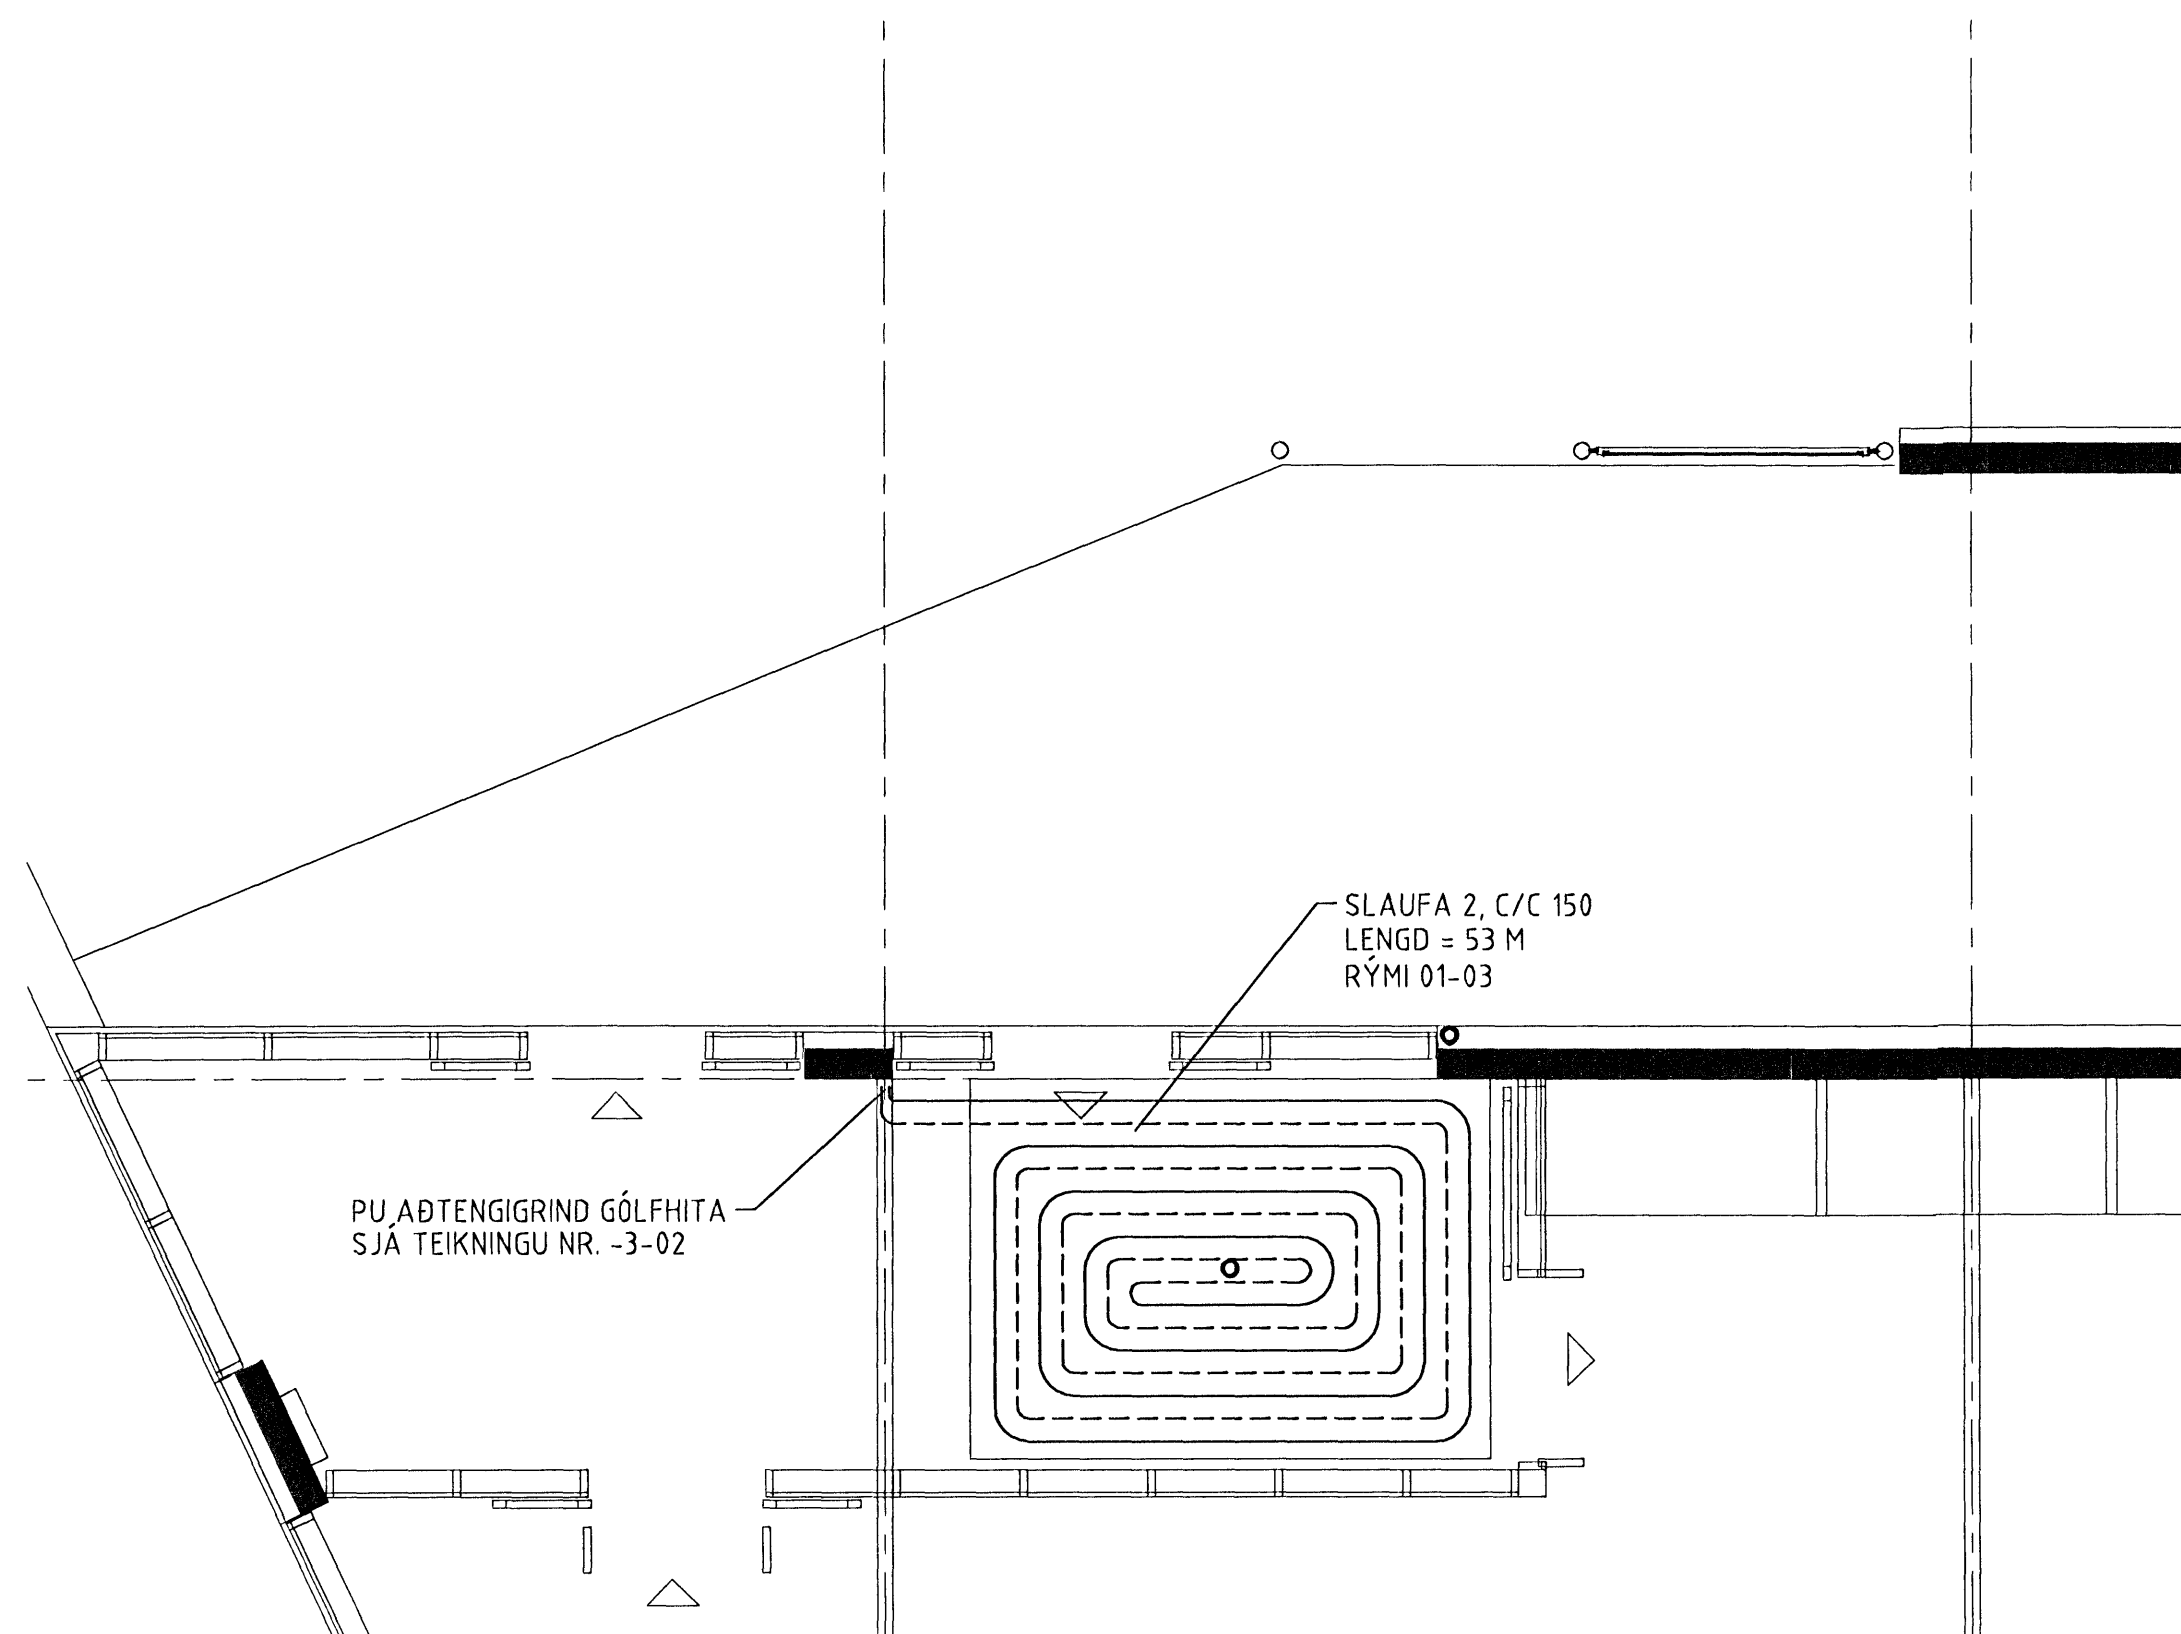

STOFNLAGNIR, MKV. 1:20

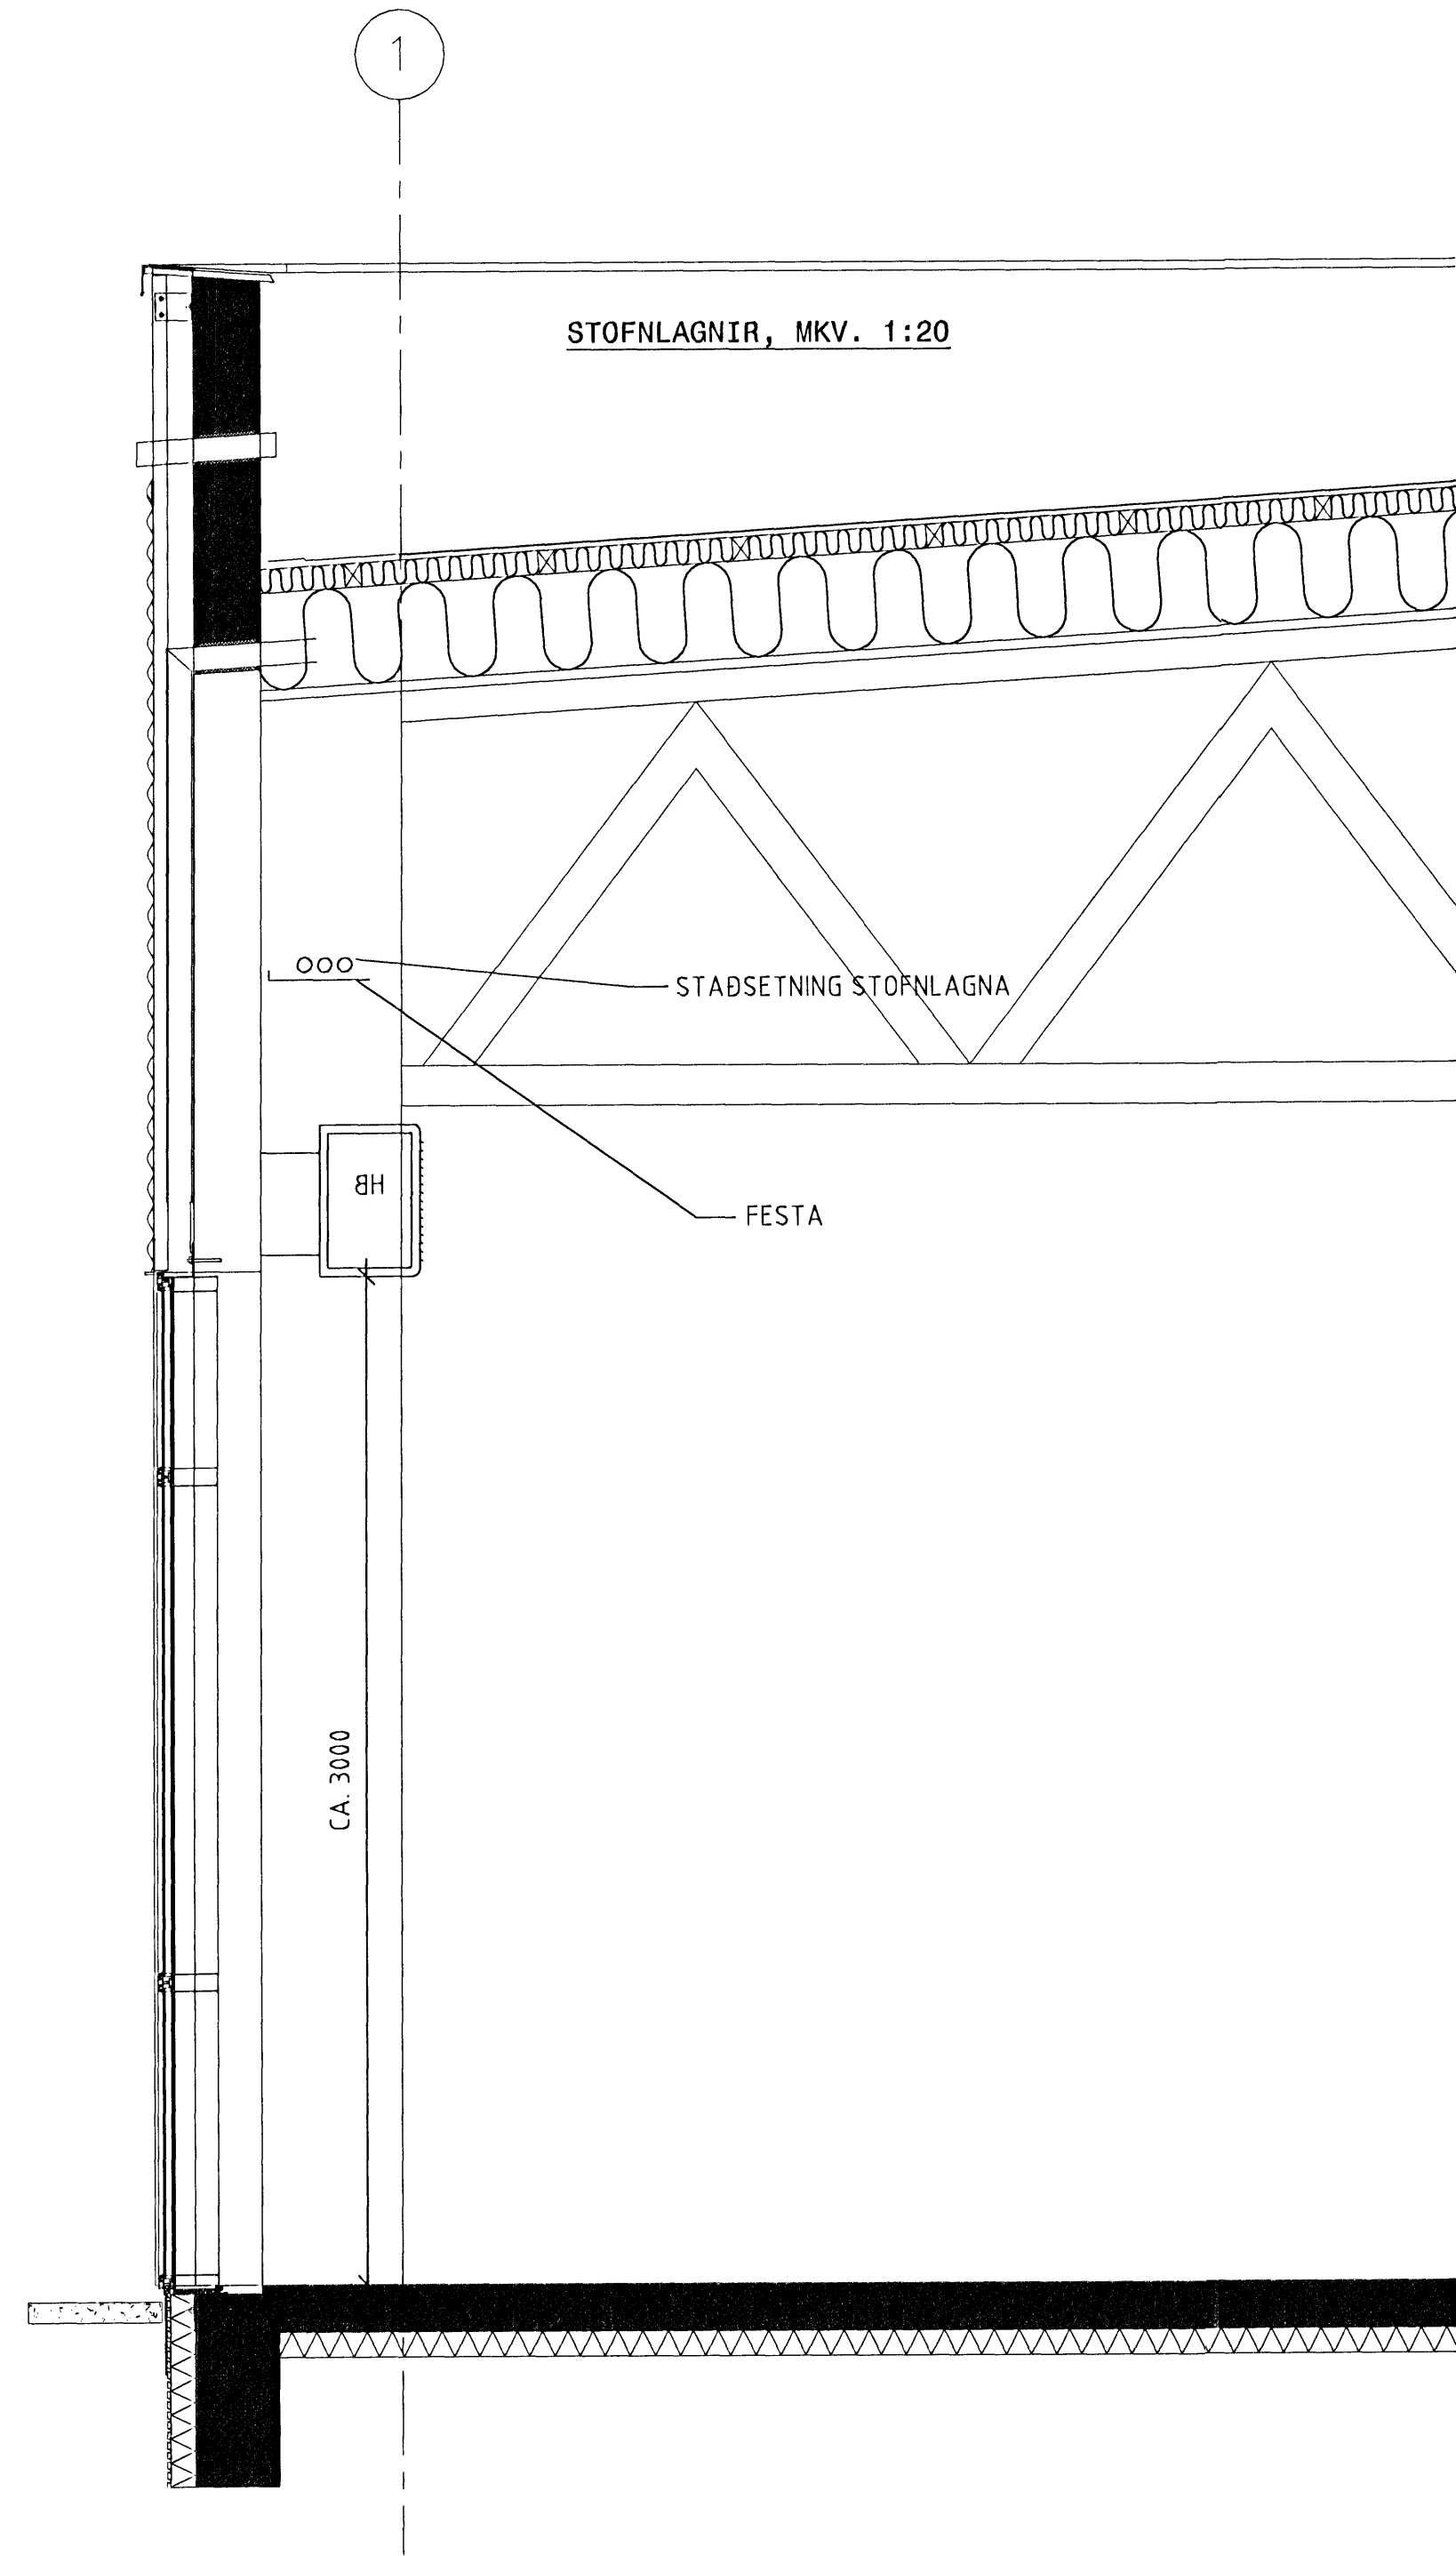

LYKILMYND M1:1000

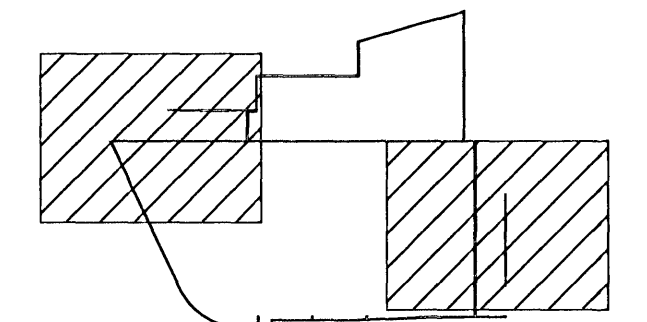

ÁRITUN ADALFRÓDUR KT

TADSETNING HB OG STOFNLAGNA

NR	DAGS	BREYTING	SAMB



TJARNARVELLIR 15 HAFNARFJÖRDUR

HITA- OG DRIFAKERFI  
GRUNNMYND GÓLFHITA

Byggingaútlitúi Hafnarfjarðar  
Algrætt þann  
20. SEPT. 2005

MKV. 1:20, 1:50	TEKNA 12-09-05	TEKNAHÚMÉR. 1061-3-07
ÁRITUN BYGGINGARFULLTRÚA KT	DAG 12-09-05	SAMÞYKKT
FRÉNDUR BREYTINGAR	DAGS BREYTINGAR	BREYTING NR