



Undirritun samreimingarhönnuðar:

C Sníð
Mkv. 1: 50

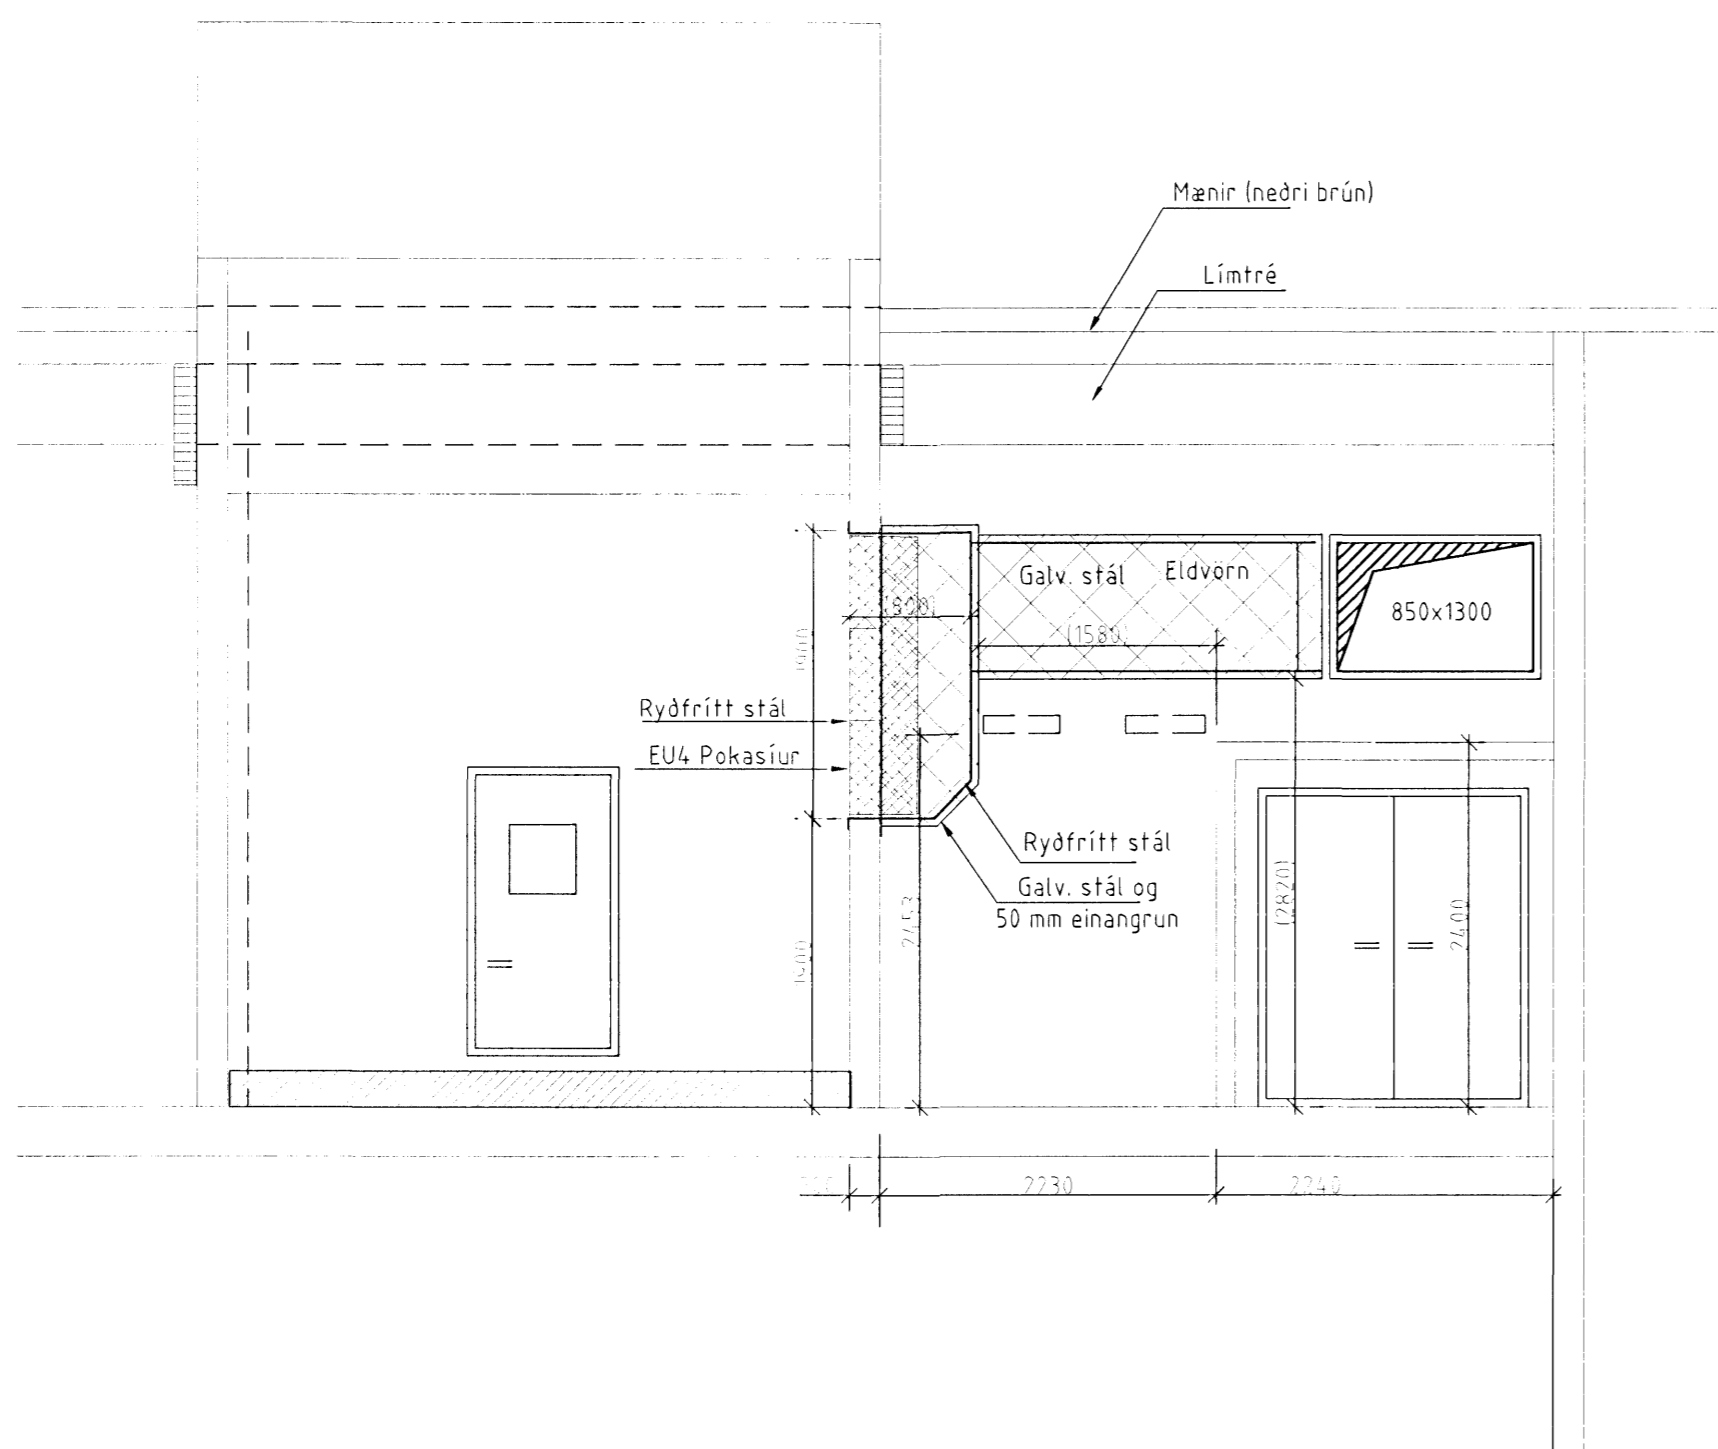

D Sníð
Mkv. 1: 50

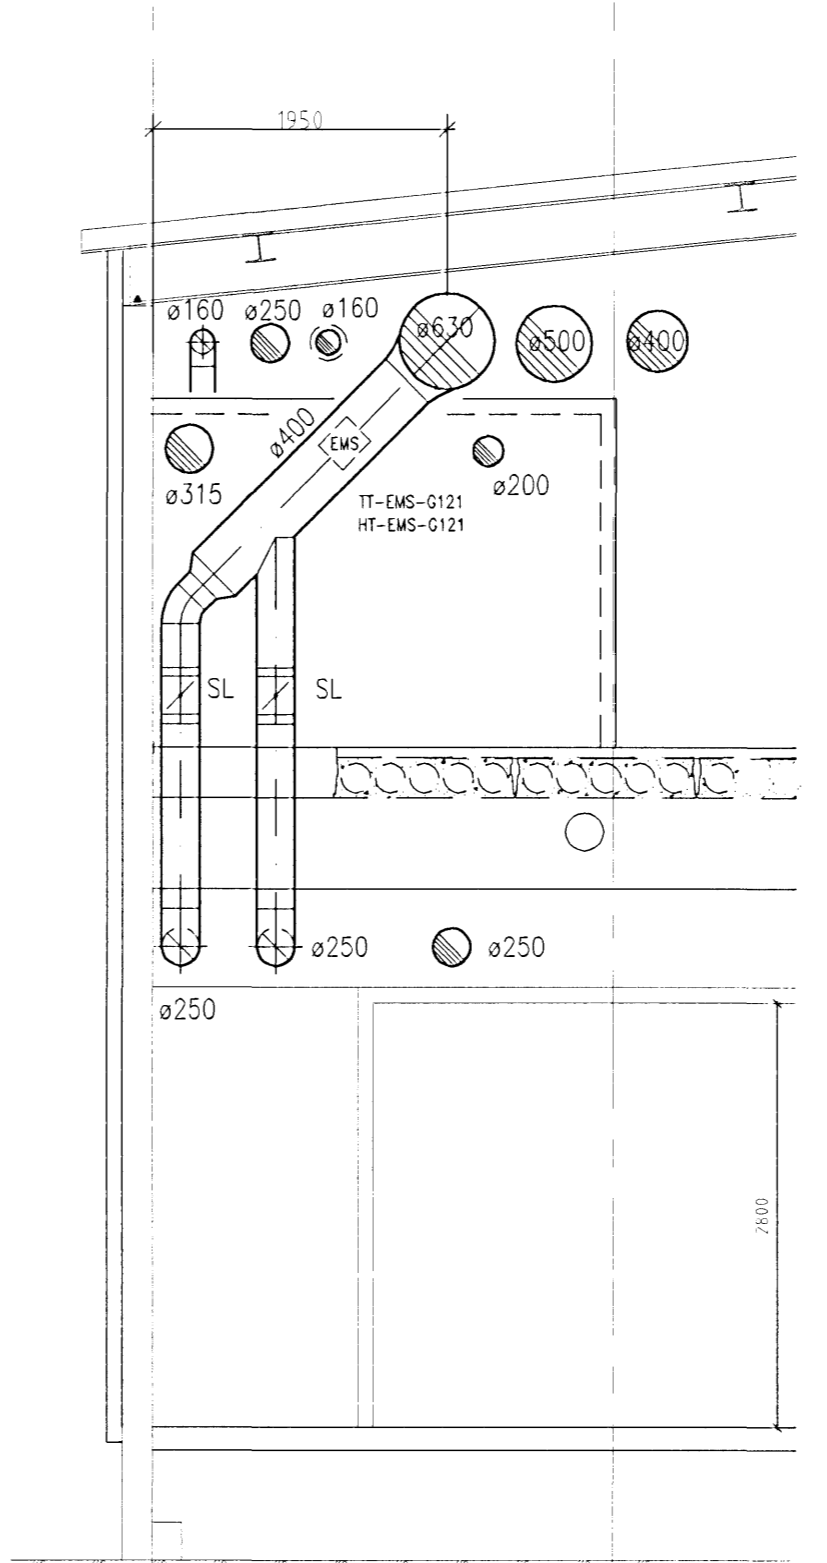

E Sníð
Mkv. 1: 50

29 APR 2005

A	Reiðteikning	22.09.2005
Nr.	Lýsing & breytingu	Dags
actavis		
Reykjavíkurvegur 78, Hafnarfirði		
F-Verksmiðja - Stækkun		
Loftræstikerfi		
Sníð C-C, D-D og E-E		
Teikning nr. ISIF-M08-02-402-A		
Dags	12.04.2005	Kvarði: 1:50
Skjalaheiti:	379-2H-Loftræstikerfi.dwg	Verk nr.: 379
		Hannað: SP/AHS
Hönnunar- og ráðgjafarstofa / FRV Hamraborg 12, 200 Kópavogur, Sími sími+354-594 5252 Fax+354-594 5251 it@lagnotak.is http://www.lagnotak.is		Teiknað: SP/KHK
Samþ.:		Yfirfarið:
Kennitala: 201401-2799		