




50 Snid
Mkv. 1: 10

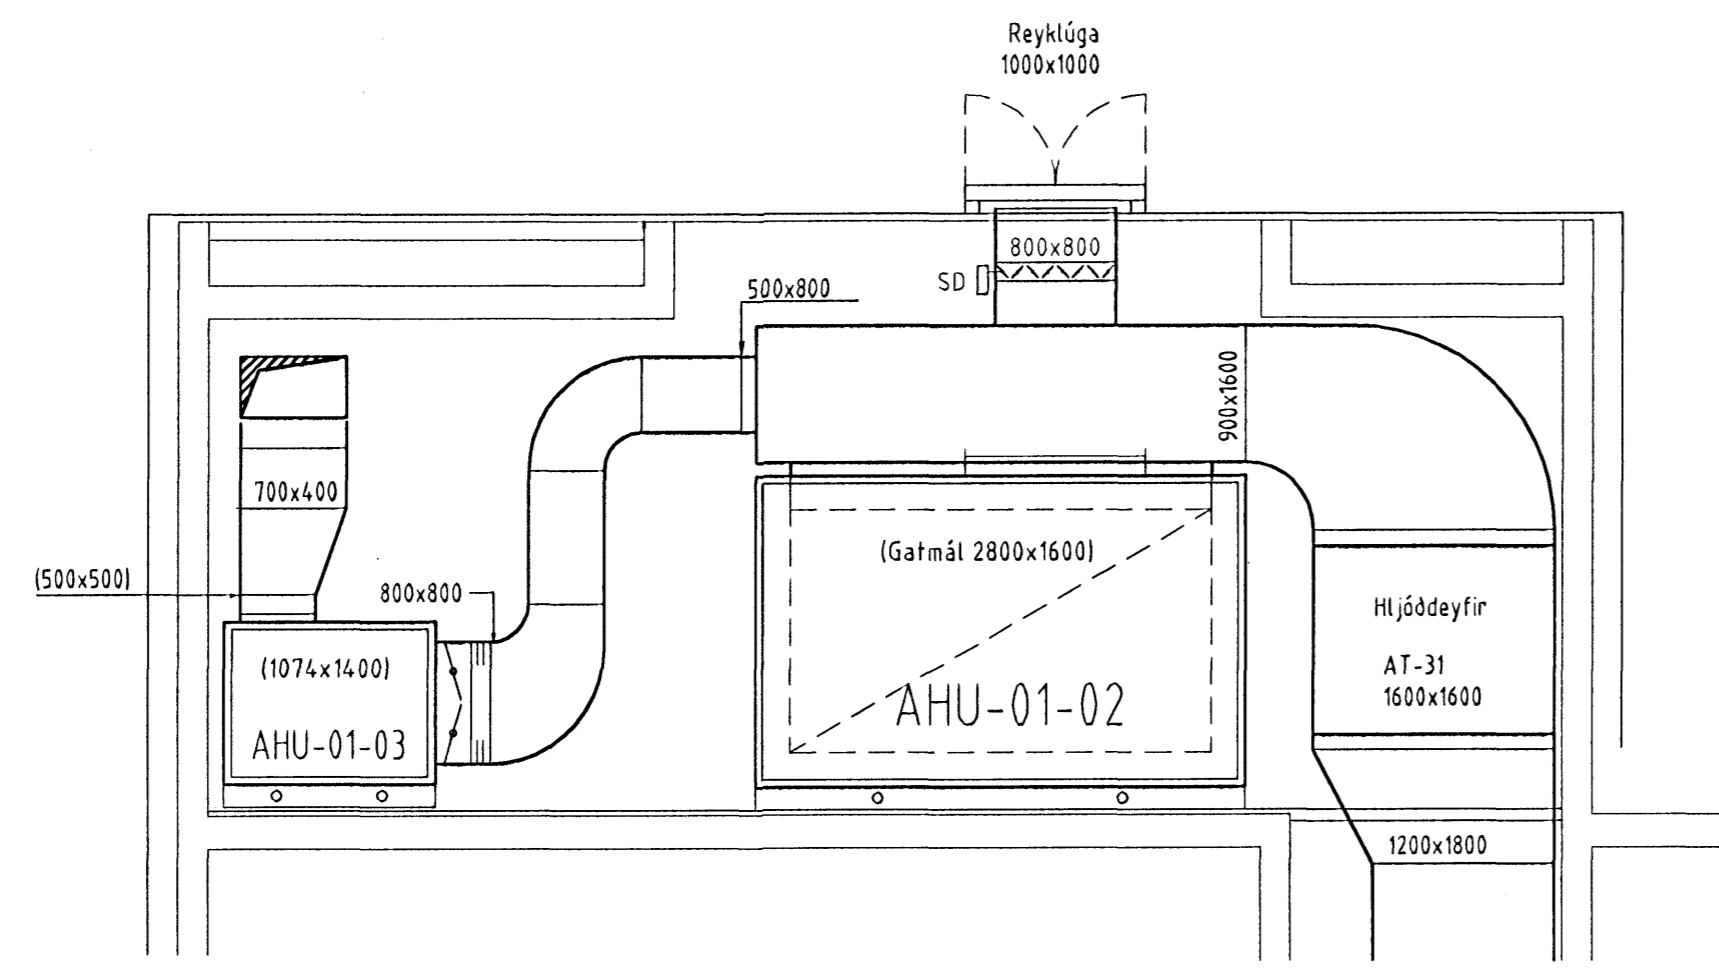


20 Snid
Mkv. 1: 50

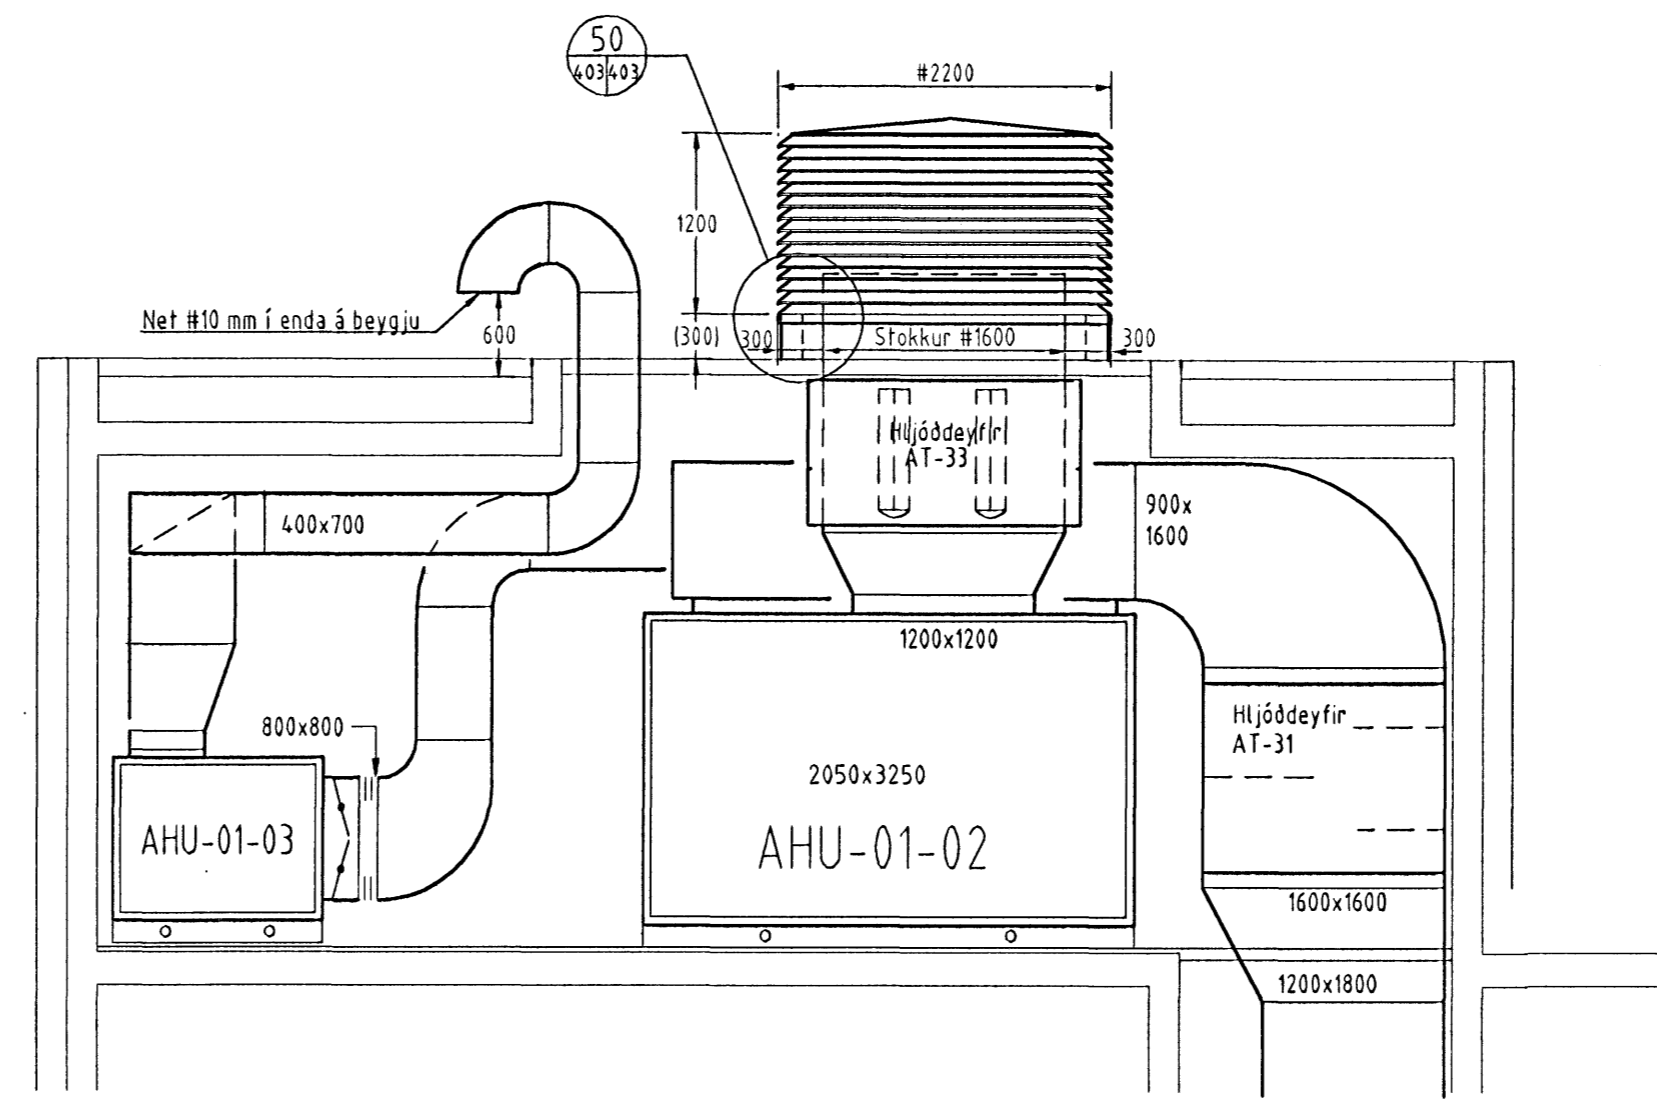

21 Snid
Mkv. 1: 50

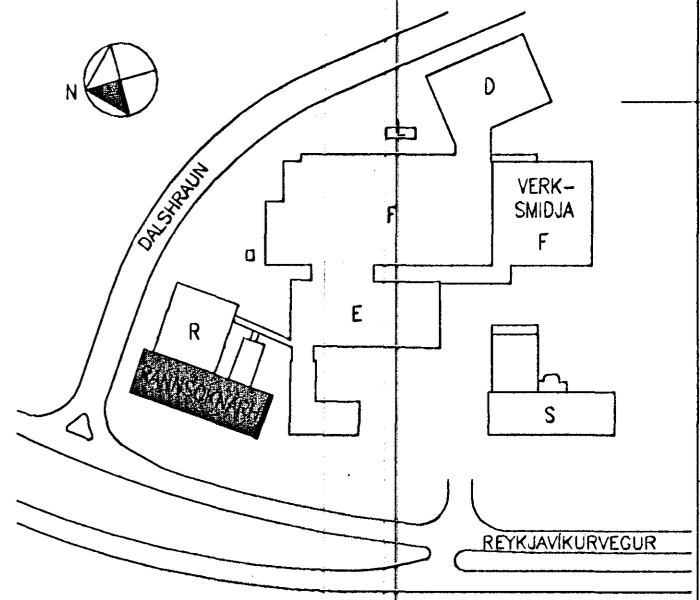

AFSTÖÐUMYND

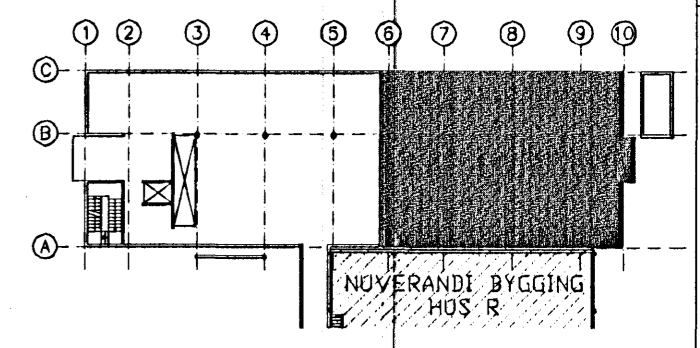

LYKILMYND

06.04.2005

X	Xxx	Dayr
Nr	Lýsing á öreitingu	Dayr
Reykjavíkurvegur 80, Hofnarflói R-Rannsóknarhús - Nýbygging Loftfræstikerfi Sneidmyndir - 4. hæð		
Tekning nr.	IS1R-M01-04-403	
Dayr	28.09.2005	Kvæði 150 @ A1
Skiptanúmer	375-Loftfræstikerfi-september dag	Verk nr. 375
		Hönnun FSK/KHK
Hönnunar- og ráðgjafastofa / FRV Hamnaborg 10, 200 Kópavogur, Ísland Sími: 354-564 5252 Fax: 354-564 5251 IT@lagnatak.is http://www.lagnatak.is		Teknað KHK/SP Yfirfarð
Samb. <i>Jón Eirík S. Jónsson</i>		
Kennitala 300346-3409		

