




VESTURHLIÐ, 1:100

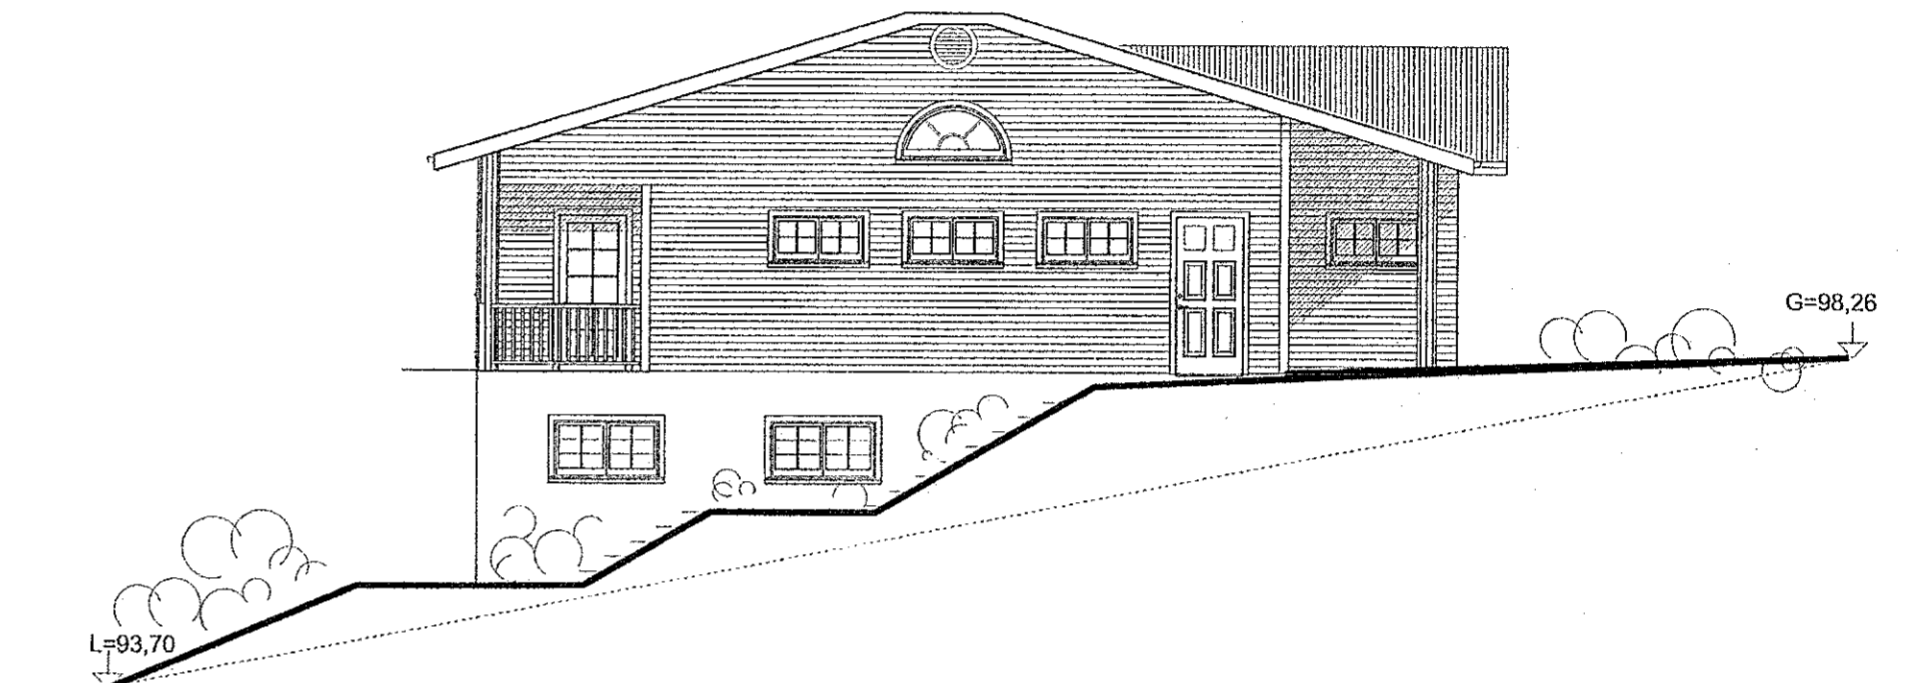

NORÐURHLIÐ, 1:100

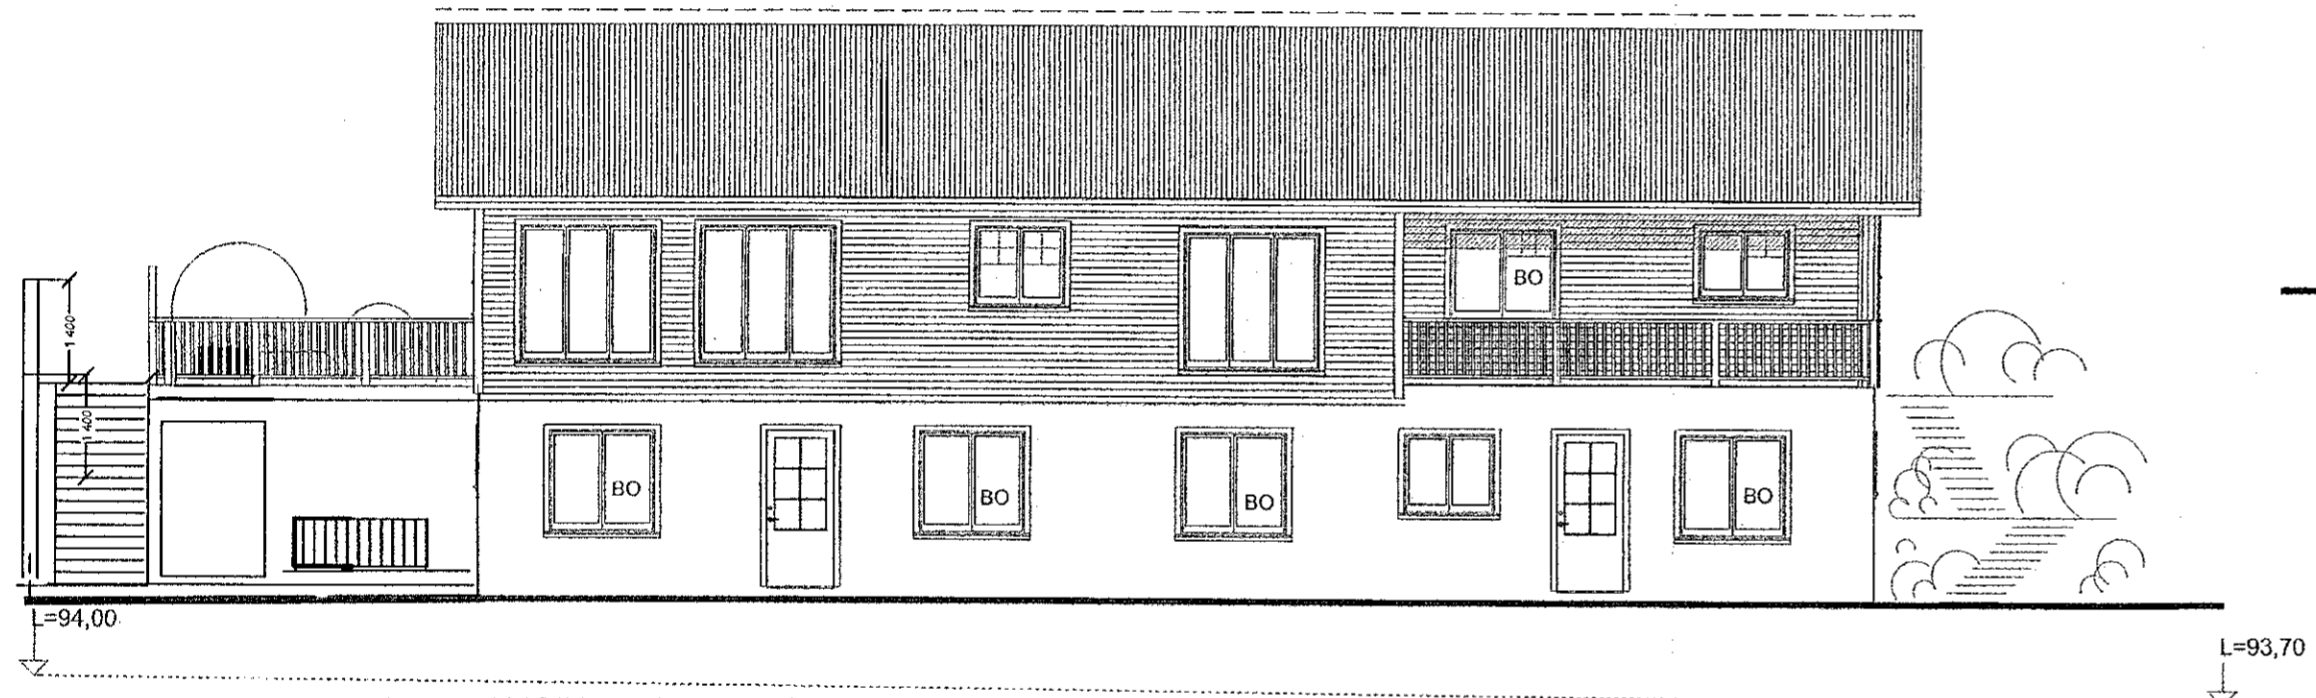


AUSTURHLIÐ, 1:100

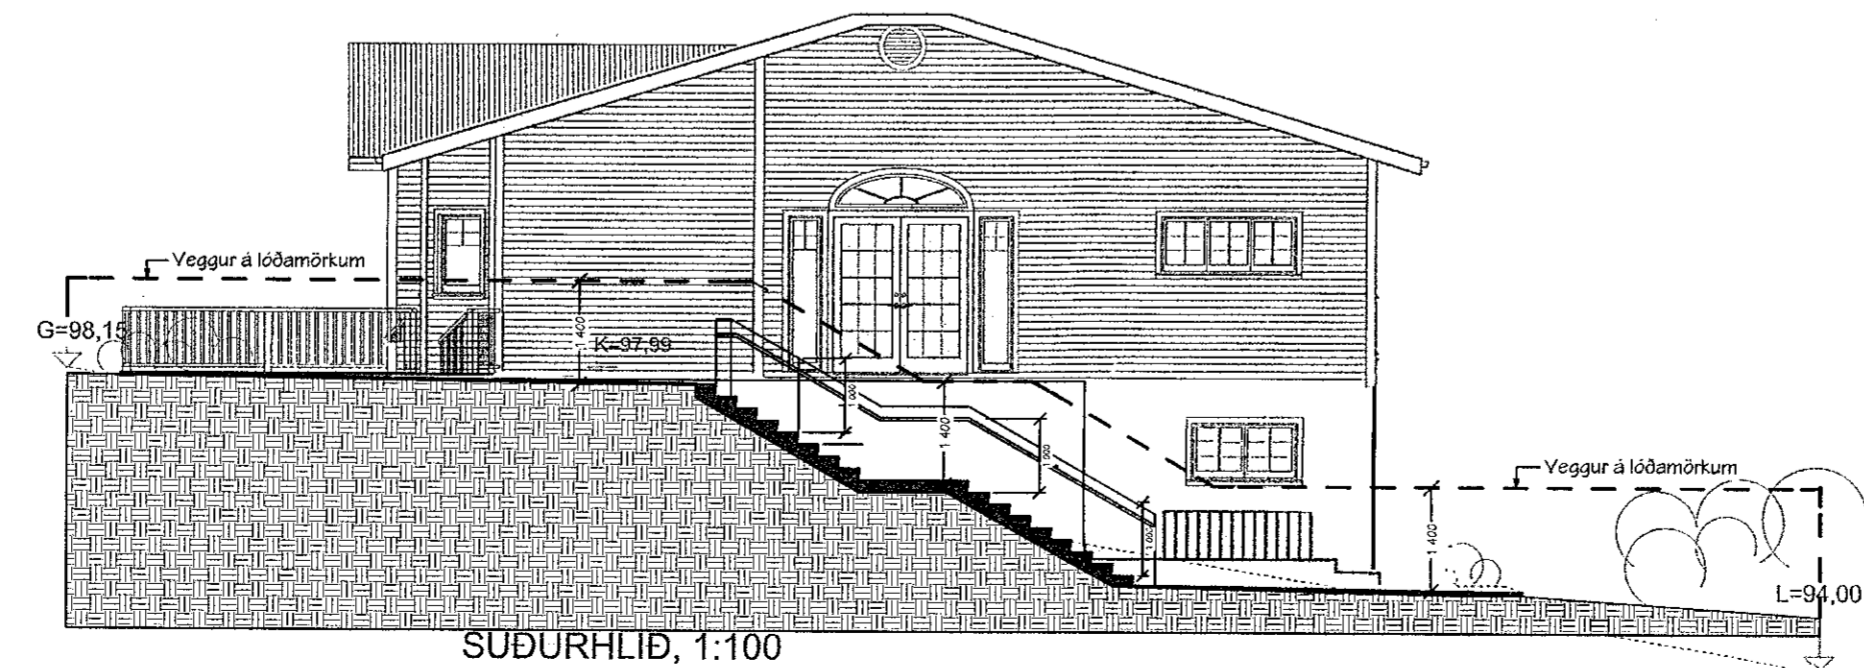

SUÐURHLIÐ, 1:100

BO = Björgunarop amk. 50 x 60 cm (b x h)

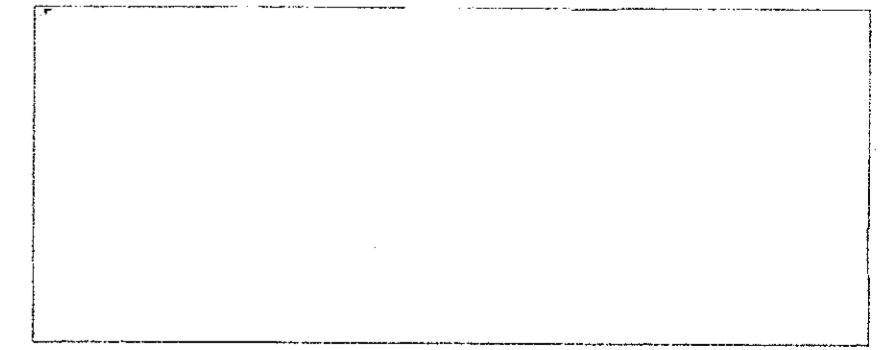

HUGVERK HÖNNUNARÞJÓNUSTA  
 STEFÁN INGÓLFSSON ARKITEKT  
 stefanix2@simnet.is s:848-1316

Skógarás 6, Hafnarfirði  
 Útlitsmyndir 1:100  
 Kópavogi 18.02.2021  
 Verkefni nr. 354, Teikning nr. 0354-sing-0003