



Samþykkt þann  
22. apríl 2014

Byggingaálfurinn í Hafnarfirði  
Fh Hrólfur S Gunnlaugsson

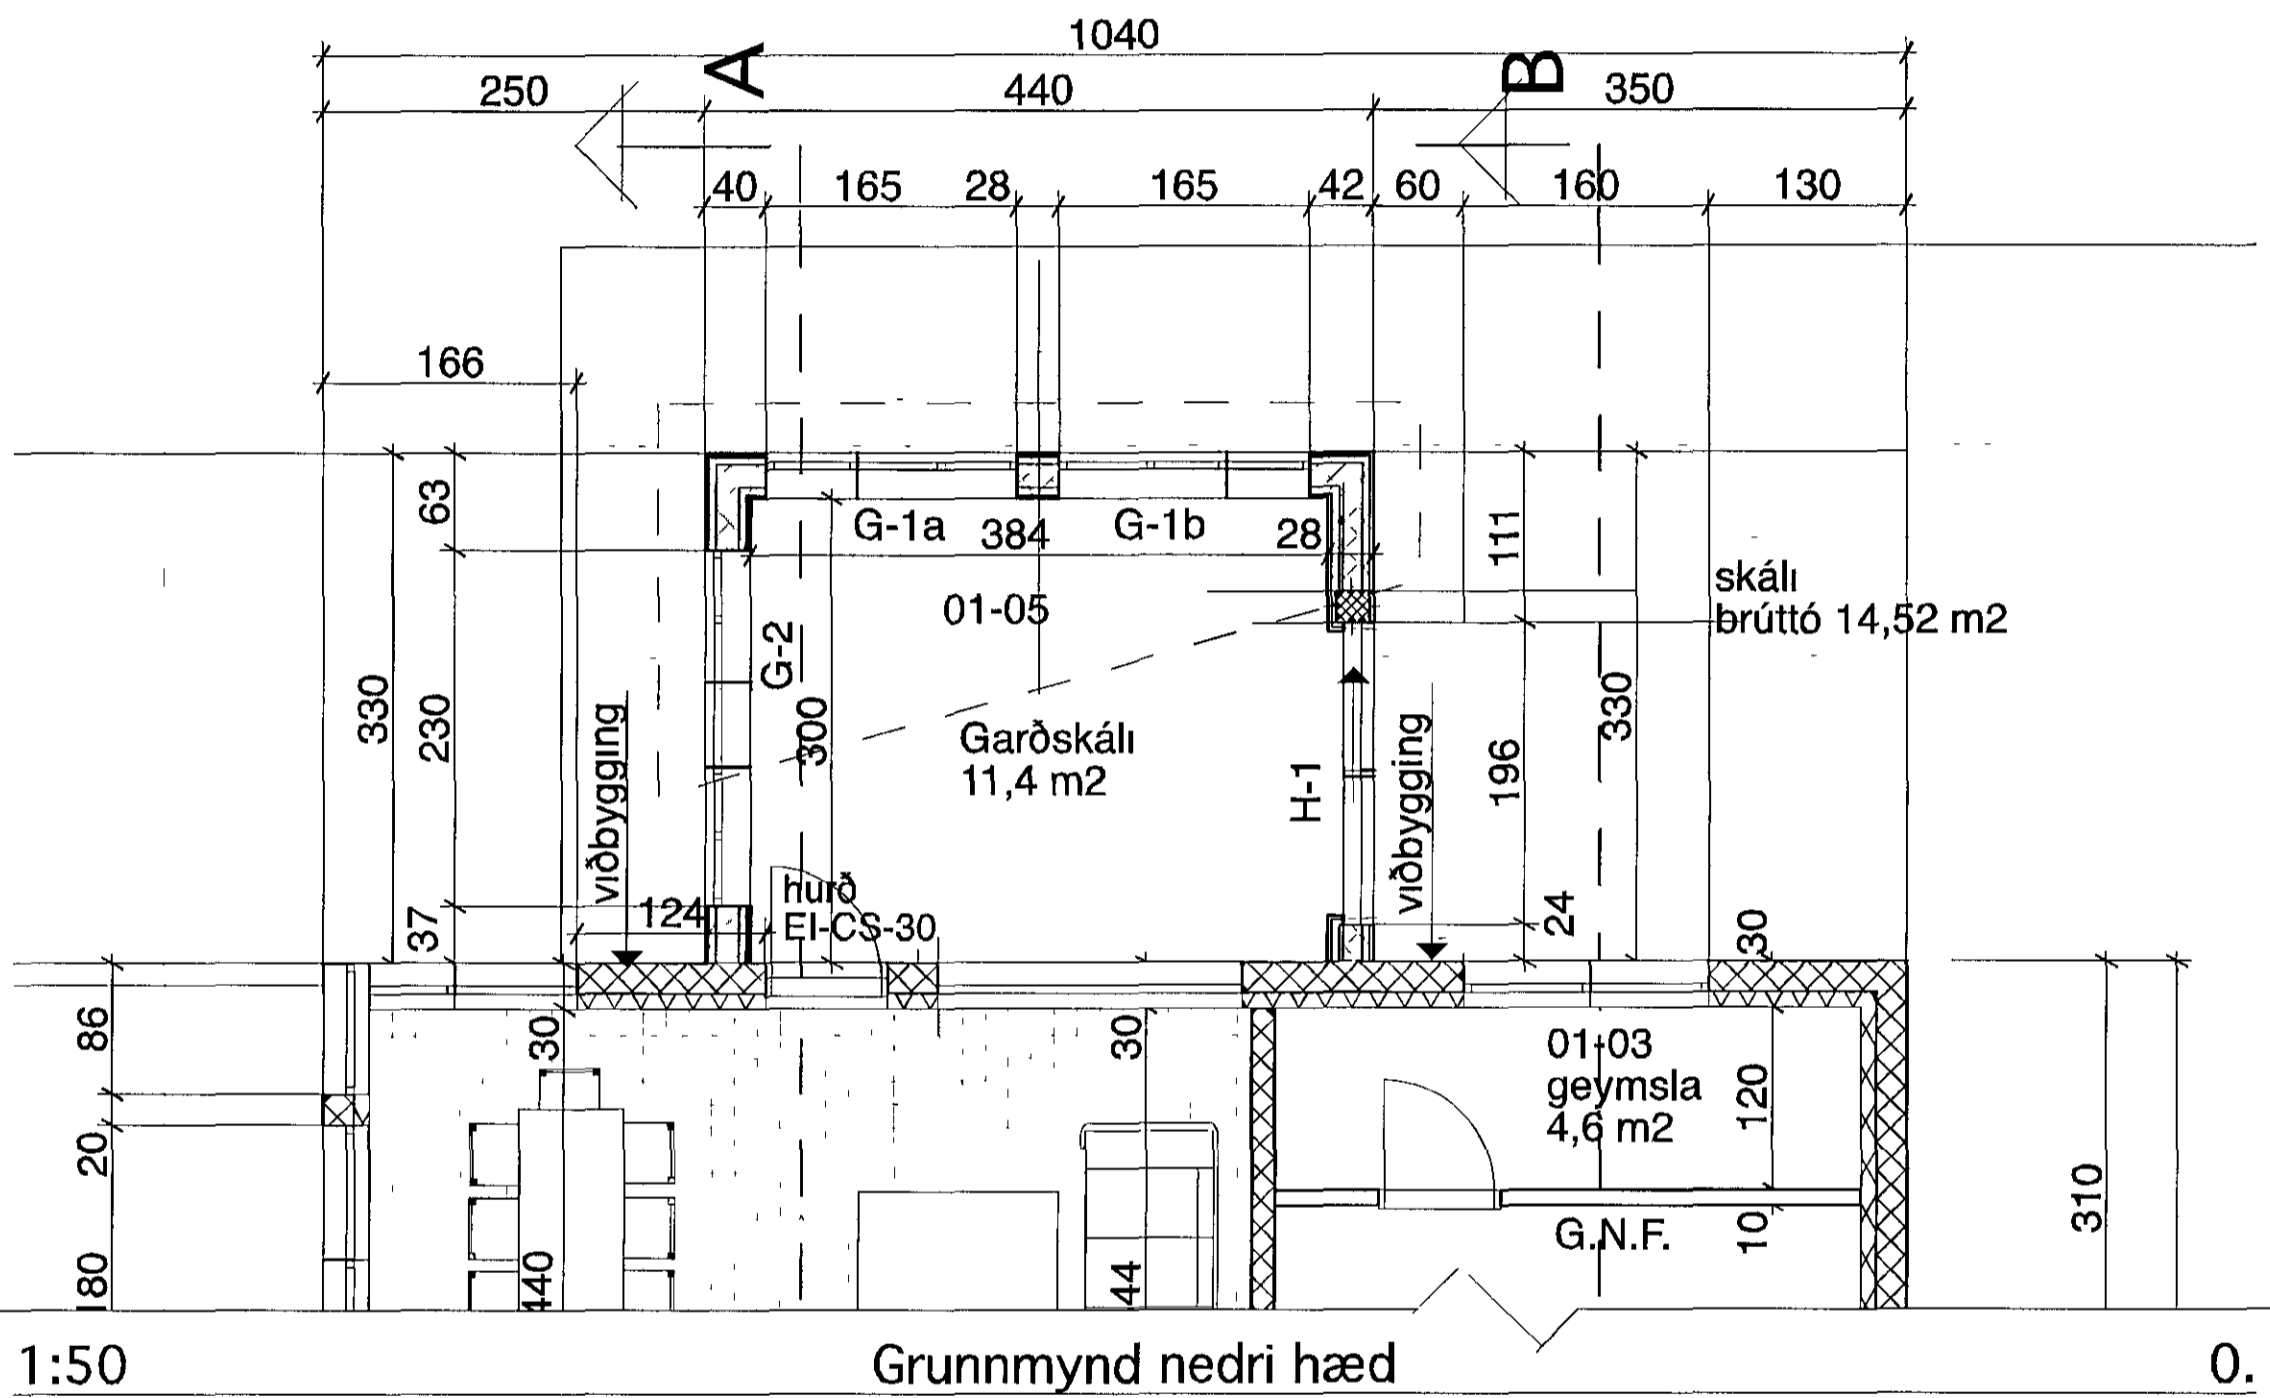

1:50 Grundmynd nedri hæð 0.

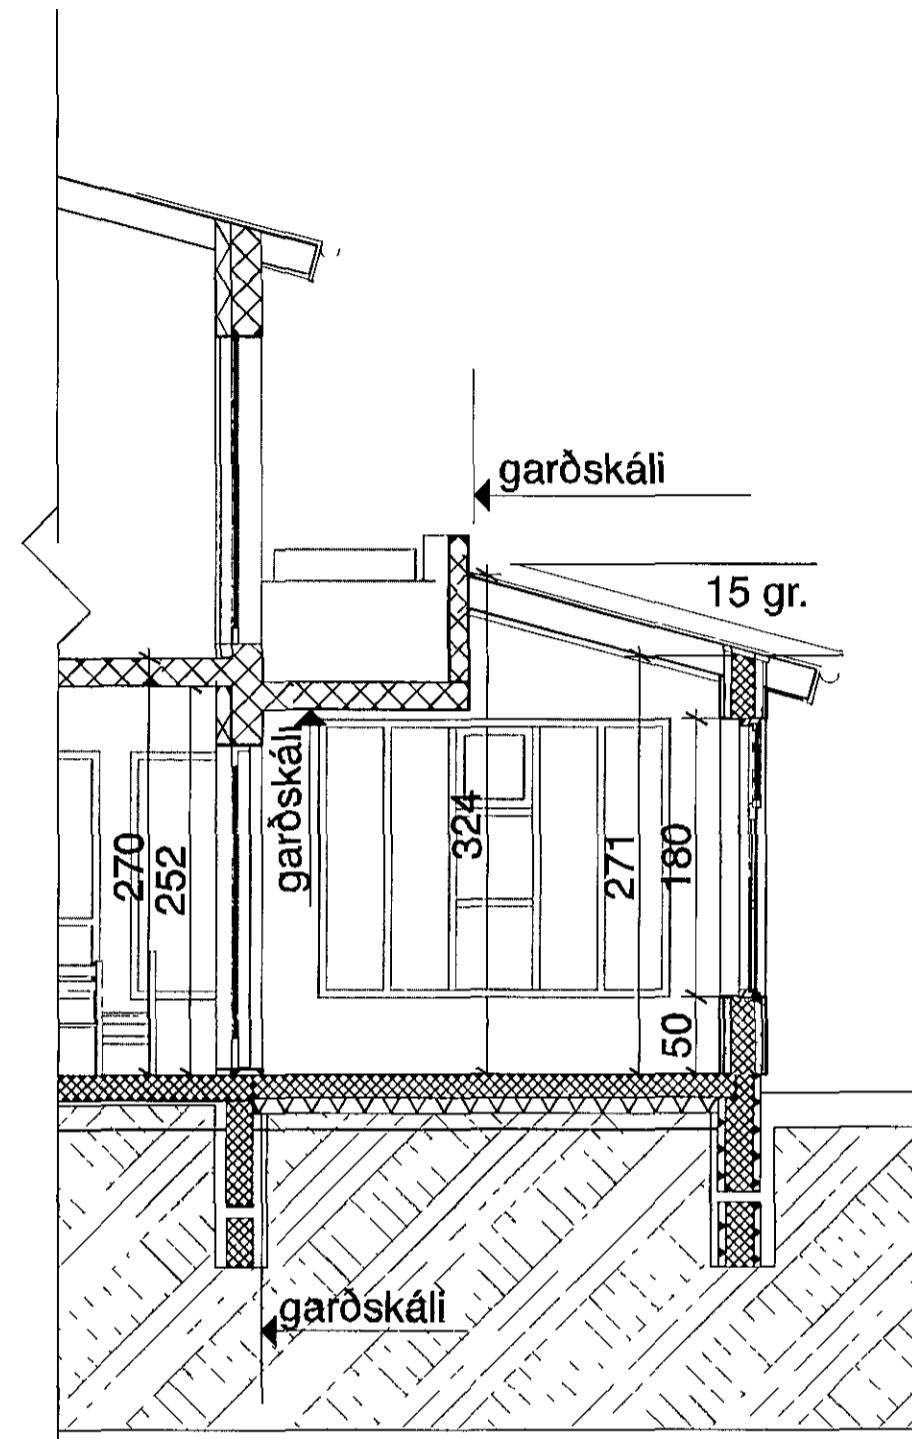

1:50 Skurðmynd A

	Verkefni <b>BRATTAKINN 3</b> <b>HAFNARFIRI</b> <b>GARÐSKÁLI</b>
	Heiti <b>GRUNNMYND/SNID</b>
kvardi 1 50	verk nr
dags 12 okt 2013	dags br. 28 APRÍL 2014
honnun G G	teikn nr
teikn G G	<b>V-1</b>
Hringbraut 17 220 Hafnarfirði s 555-2020 FAX 555-2021 Gísli G Gunnarsson BFI kt 020649-2409 kvardi@kvardi.is	