



Útlit norður


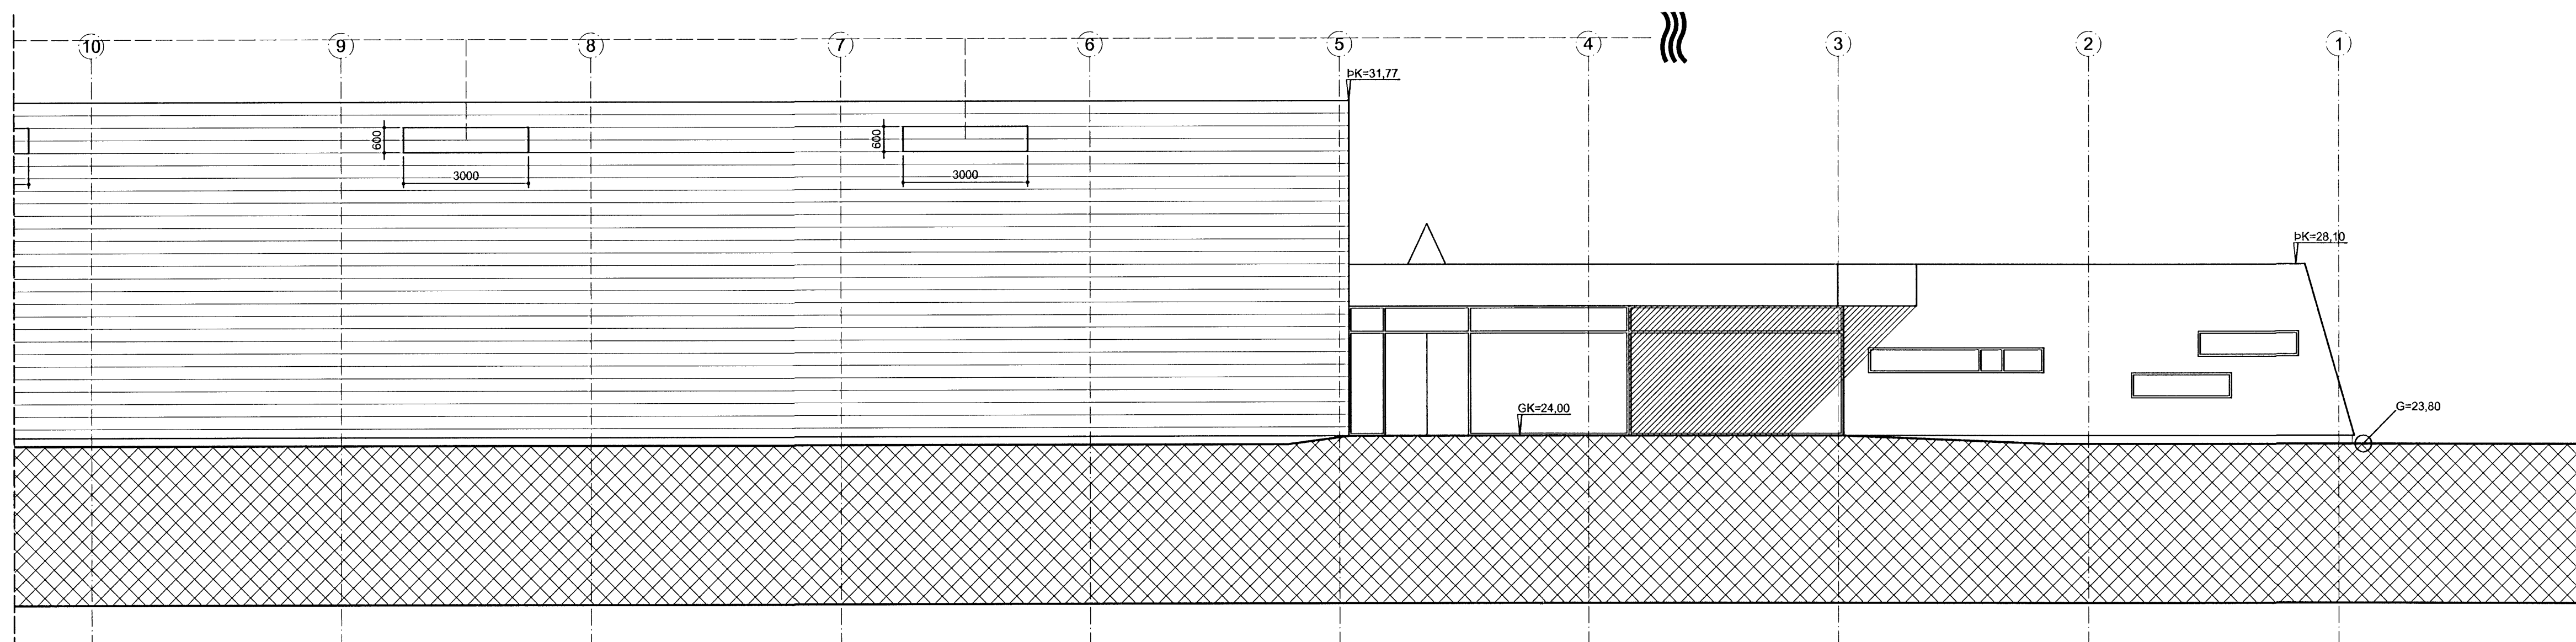


Útlit norður

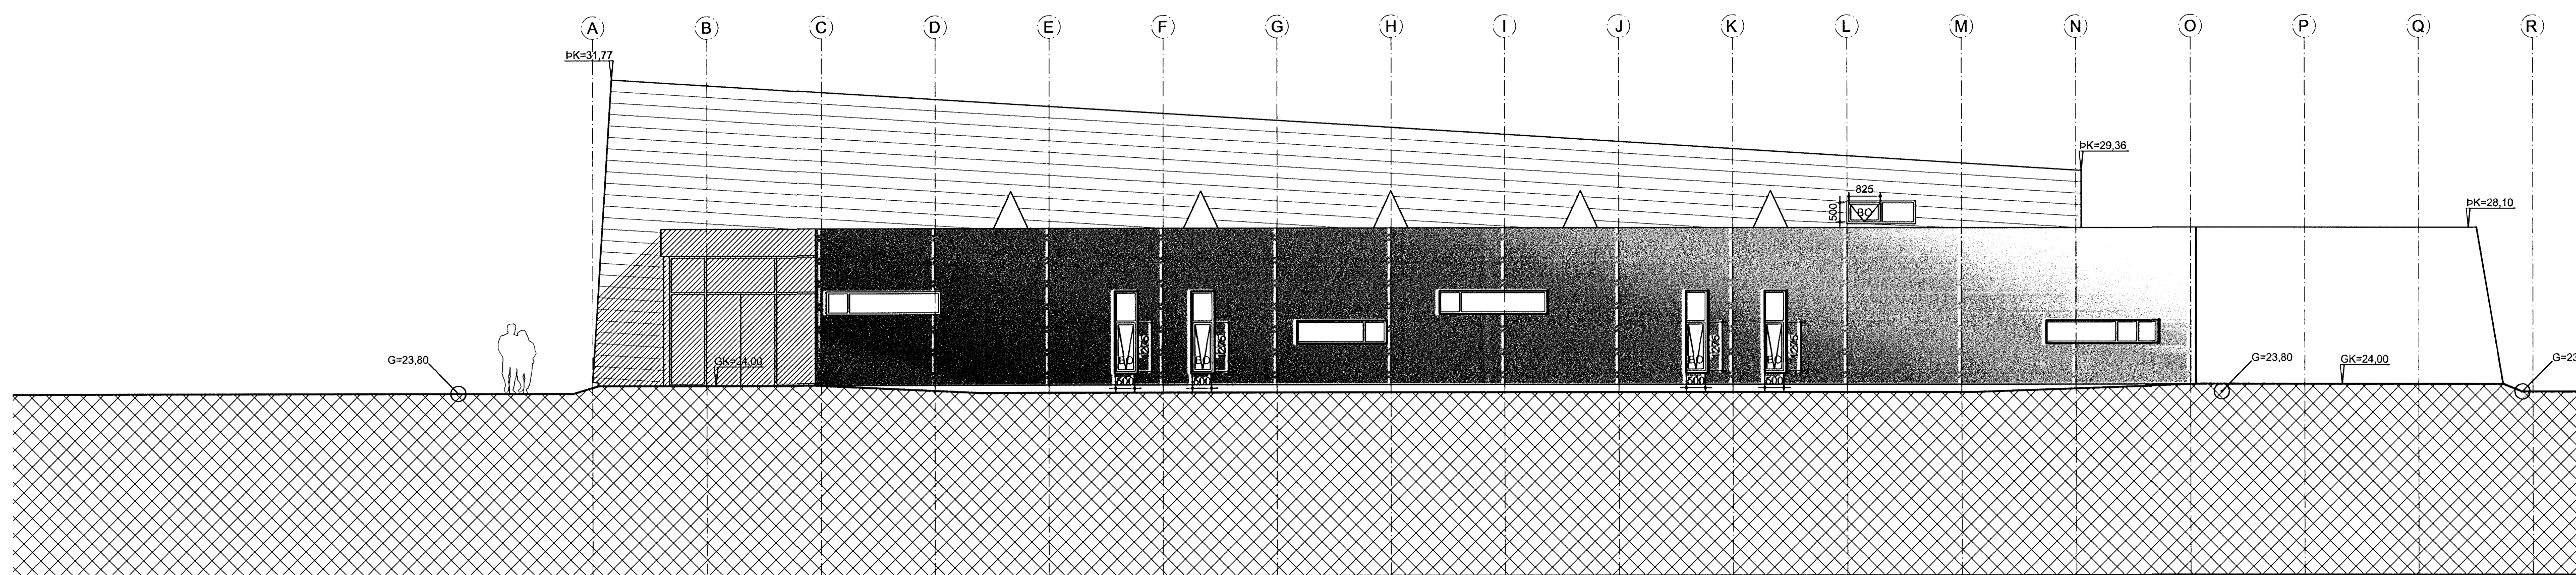

Útlit vestur

Samþykkt þann
20 FEB 2008
Byggingaálfurinn Hafnarfirði
Fh. Jón Sigurðsson

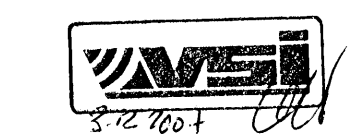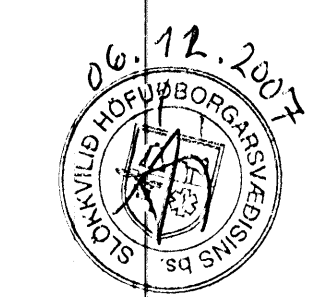

A:29.11.2007, Teikn. uppf. m.t. ath.senda byg.fulltrúa, KA
BREYTINGAR.

VERKHEIT
Tjarnarvellir 1
Hafnarfirði
Verslunarhúsnæði


VERK
Útlit norður og austur

MÁL
1:100 /A1
HANNAD
Bjarni Snæbjörnsson
YRIRFARID:

DAGS.
29.09.2007
TEIKNAD
TM

VERKNGMÉR
345-01

TEIKNINGAMÉR
1.11 A

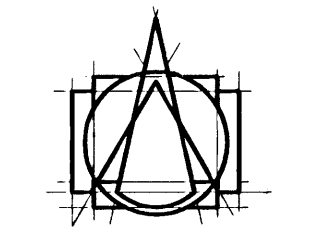

T.ark
TEIKNISTOFAN ehf
ARKITEKTAR - BRAUTARHOLI 6
105 REYKJAVÍK - ÍSLAND
Sími: 540 5700 - FAX: 540 5701
teiknistofan@tark.is - www.tark.is

IVON STEFÁN CILIA FAI 141155-4159
BJARNI SNÆBJÖRNSSON PAF 020793-4989
ÁSGEIR ÁSGEIRSSON BFI 060161-5429

SAMB. *Baður*

Ól. afrit og afrit teikningar, að hluta eða helga, er það samþykkt nafnlaus, skv. dekkabætur húsnæðisráðs.